

TABLE OF CONTENTS		
PAGE #	PAGE TITLE	REVISION DATE
C1	COVER PAGE	12/11/17
G2	GROUNDPLAN	12/11/17
S3	SECTION	12/11/17
F4	FRONT ELEVATION	12/11/17
05	FLAT A	12/10/17
06	FLATS B-I	12/10/17
07	BENCHES & MOLDING	12/10/17



CIRCLE MIRROR

COVER PAGE


SCENIC DESIGNER: CHRIS RAINTREE
TECHNICAL DIRECTOR: N/A
DRAFTER: STEPHAN STARLING


DATE: 12/08/17
REVISED: 12/11/17
SCALE: 3/4" = 1'-0"

PLATE

C1
of 7



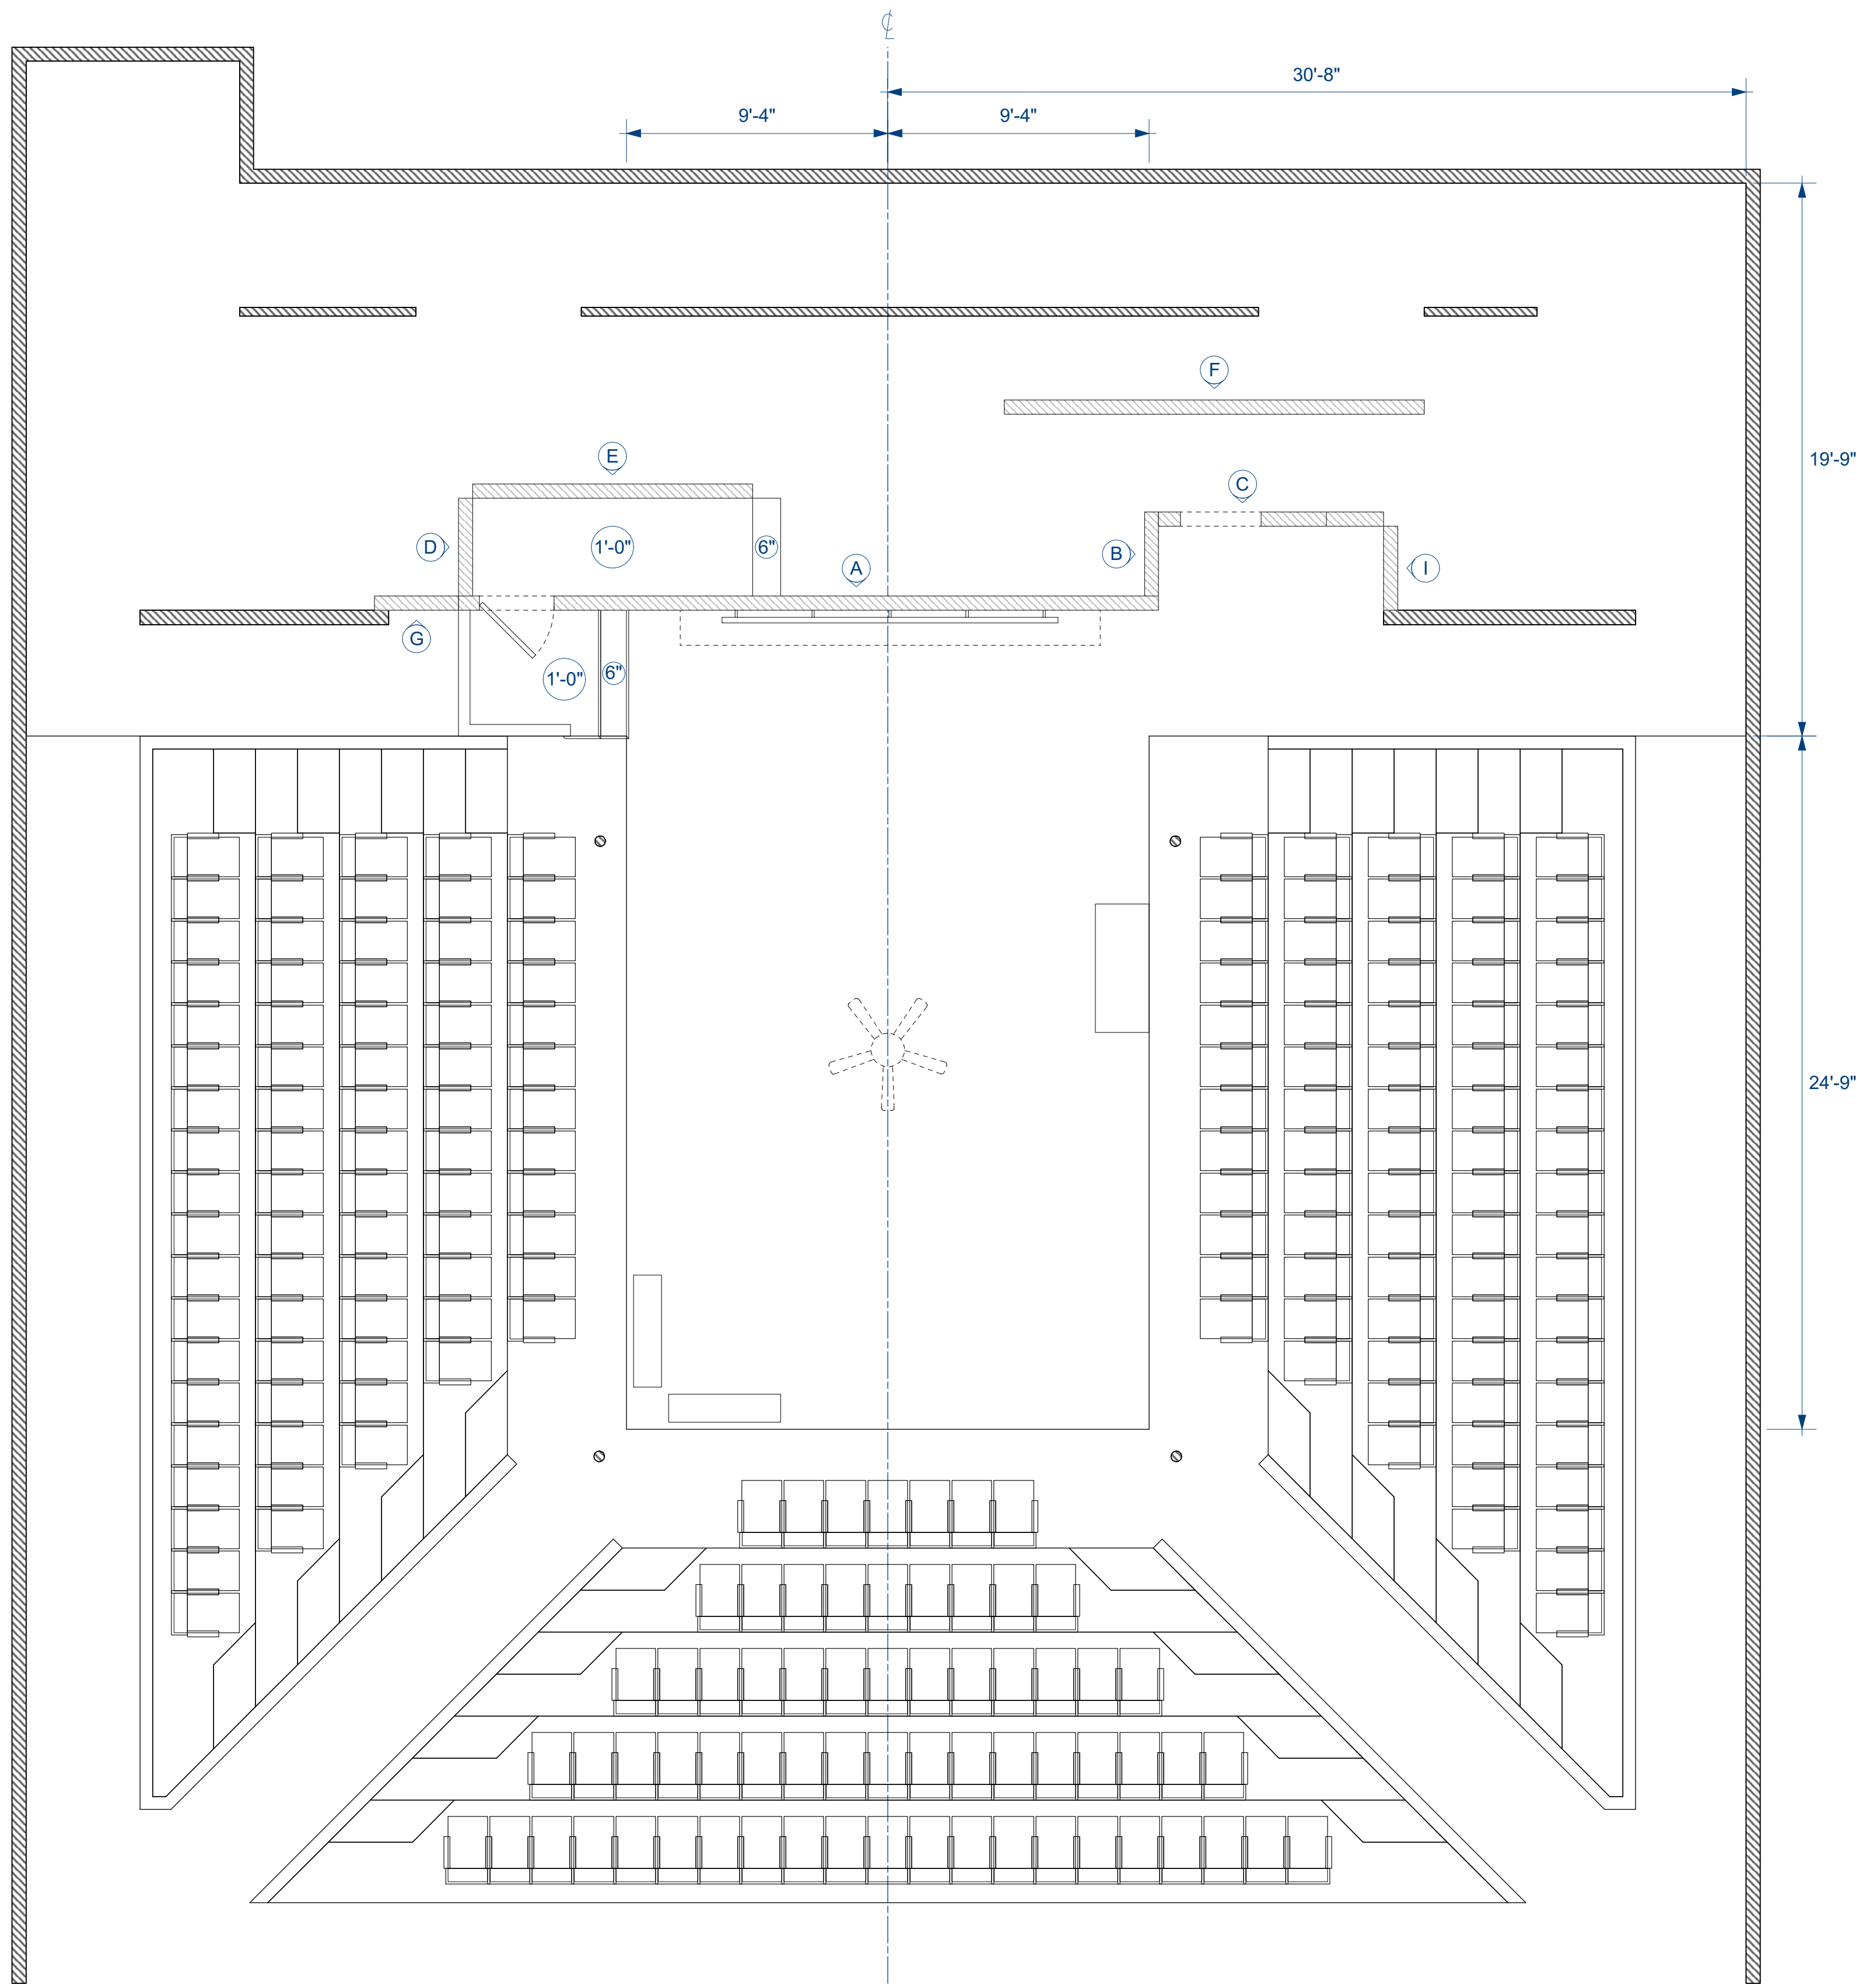

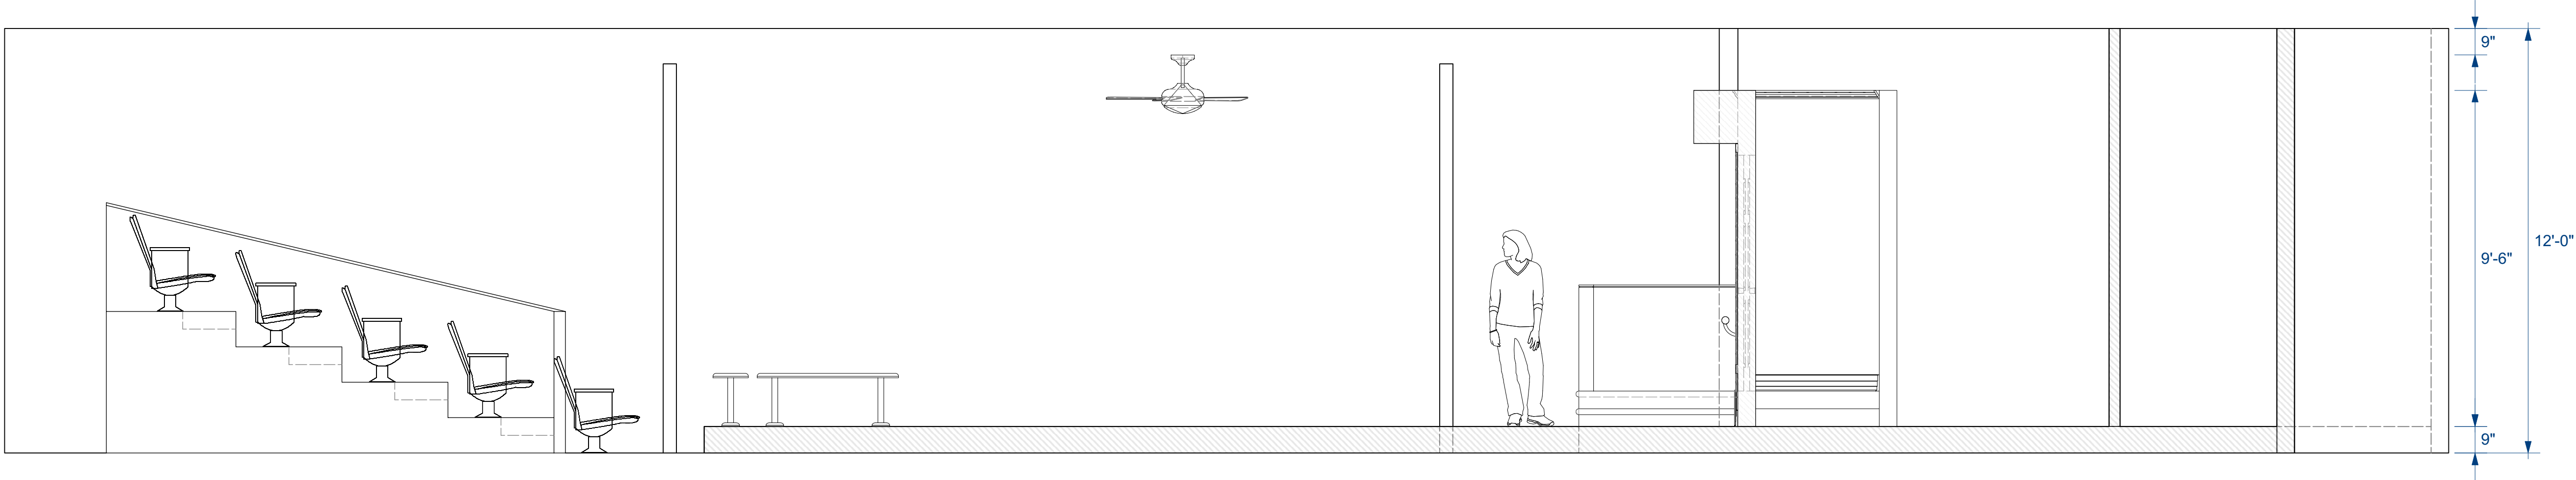


CIRCLE MIRROR

THEATREVCU
PLAYWRIGHT: ANNIE BAKER
DIRECTOR: COMPUTER DRAFTING COURSE

SECTION

SCENIC DESIGNER: CHRIS RAINTREE
TECHNICAL DIRECTOR: N/A
DRAFTER: STEPHAN STARLING




DATE: 12/09/17
REVISED: 12/09/17
SCALE: 3/8" = 1'-0"

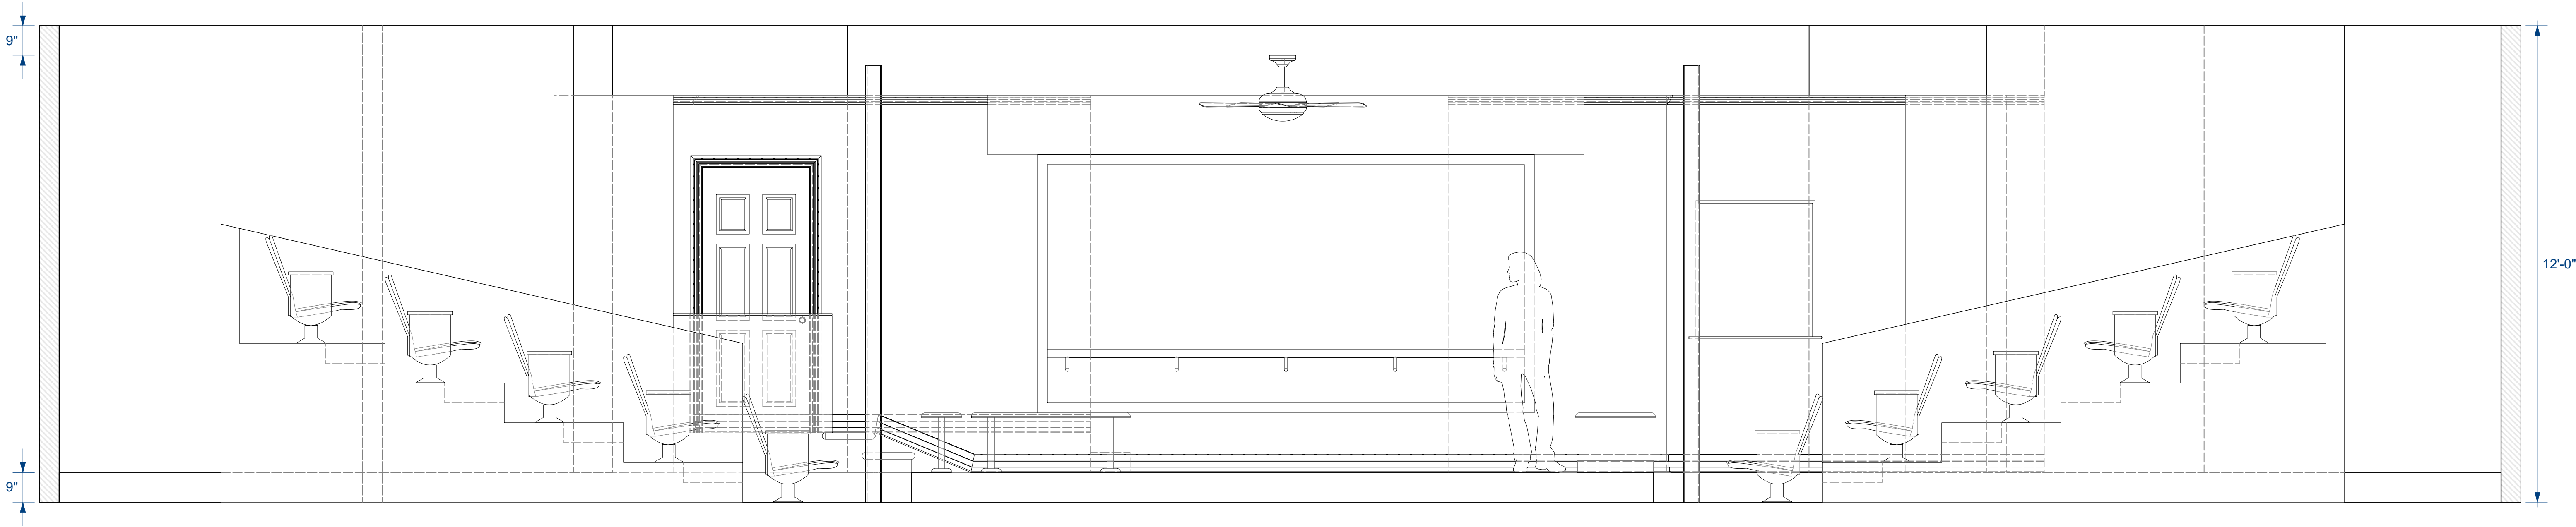


CIRCLE MIRROR

FRONT ELEVATION

THEATREVCU	SCENIC DESIGNER: CHRIS RAINTREE	DATE: 12/09/17
PLAYWRIGHT: ANNIE BAKER	TECHNICAL DIRECTOR: N/A	REVISED: 12/11/17
DIRECTOR: COMPUTER DRAFTING COURSE	DRAFTER: STEPHAN STARLING	SCALE: 1/2" = 1'-0"

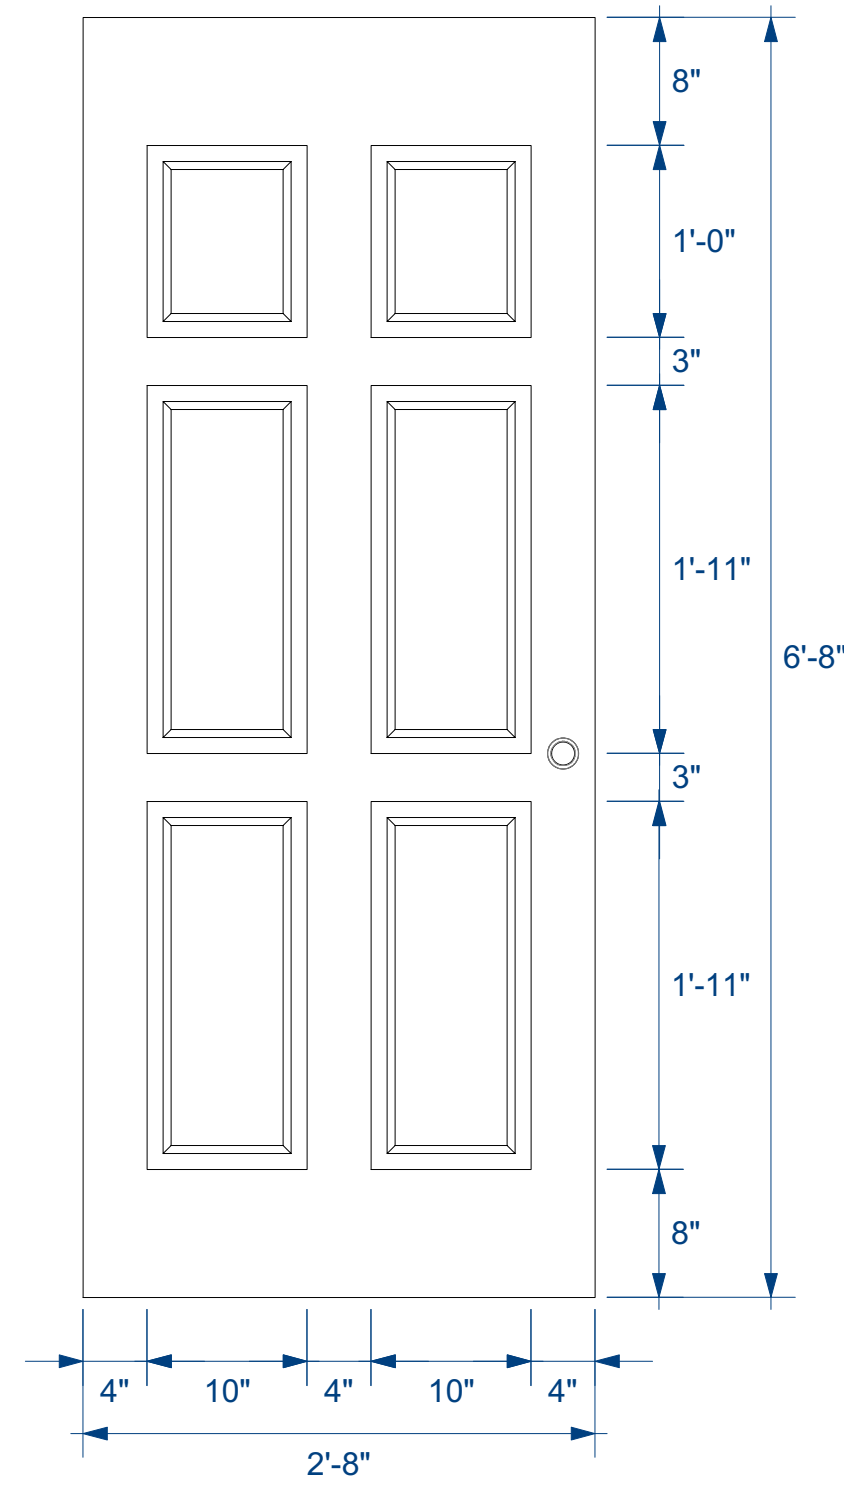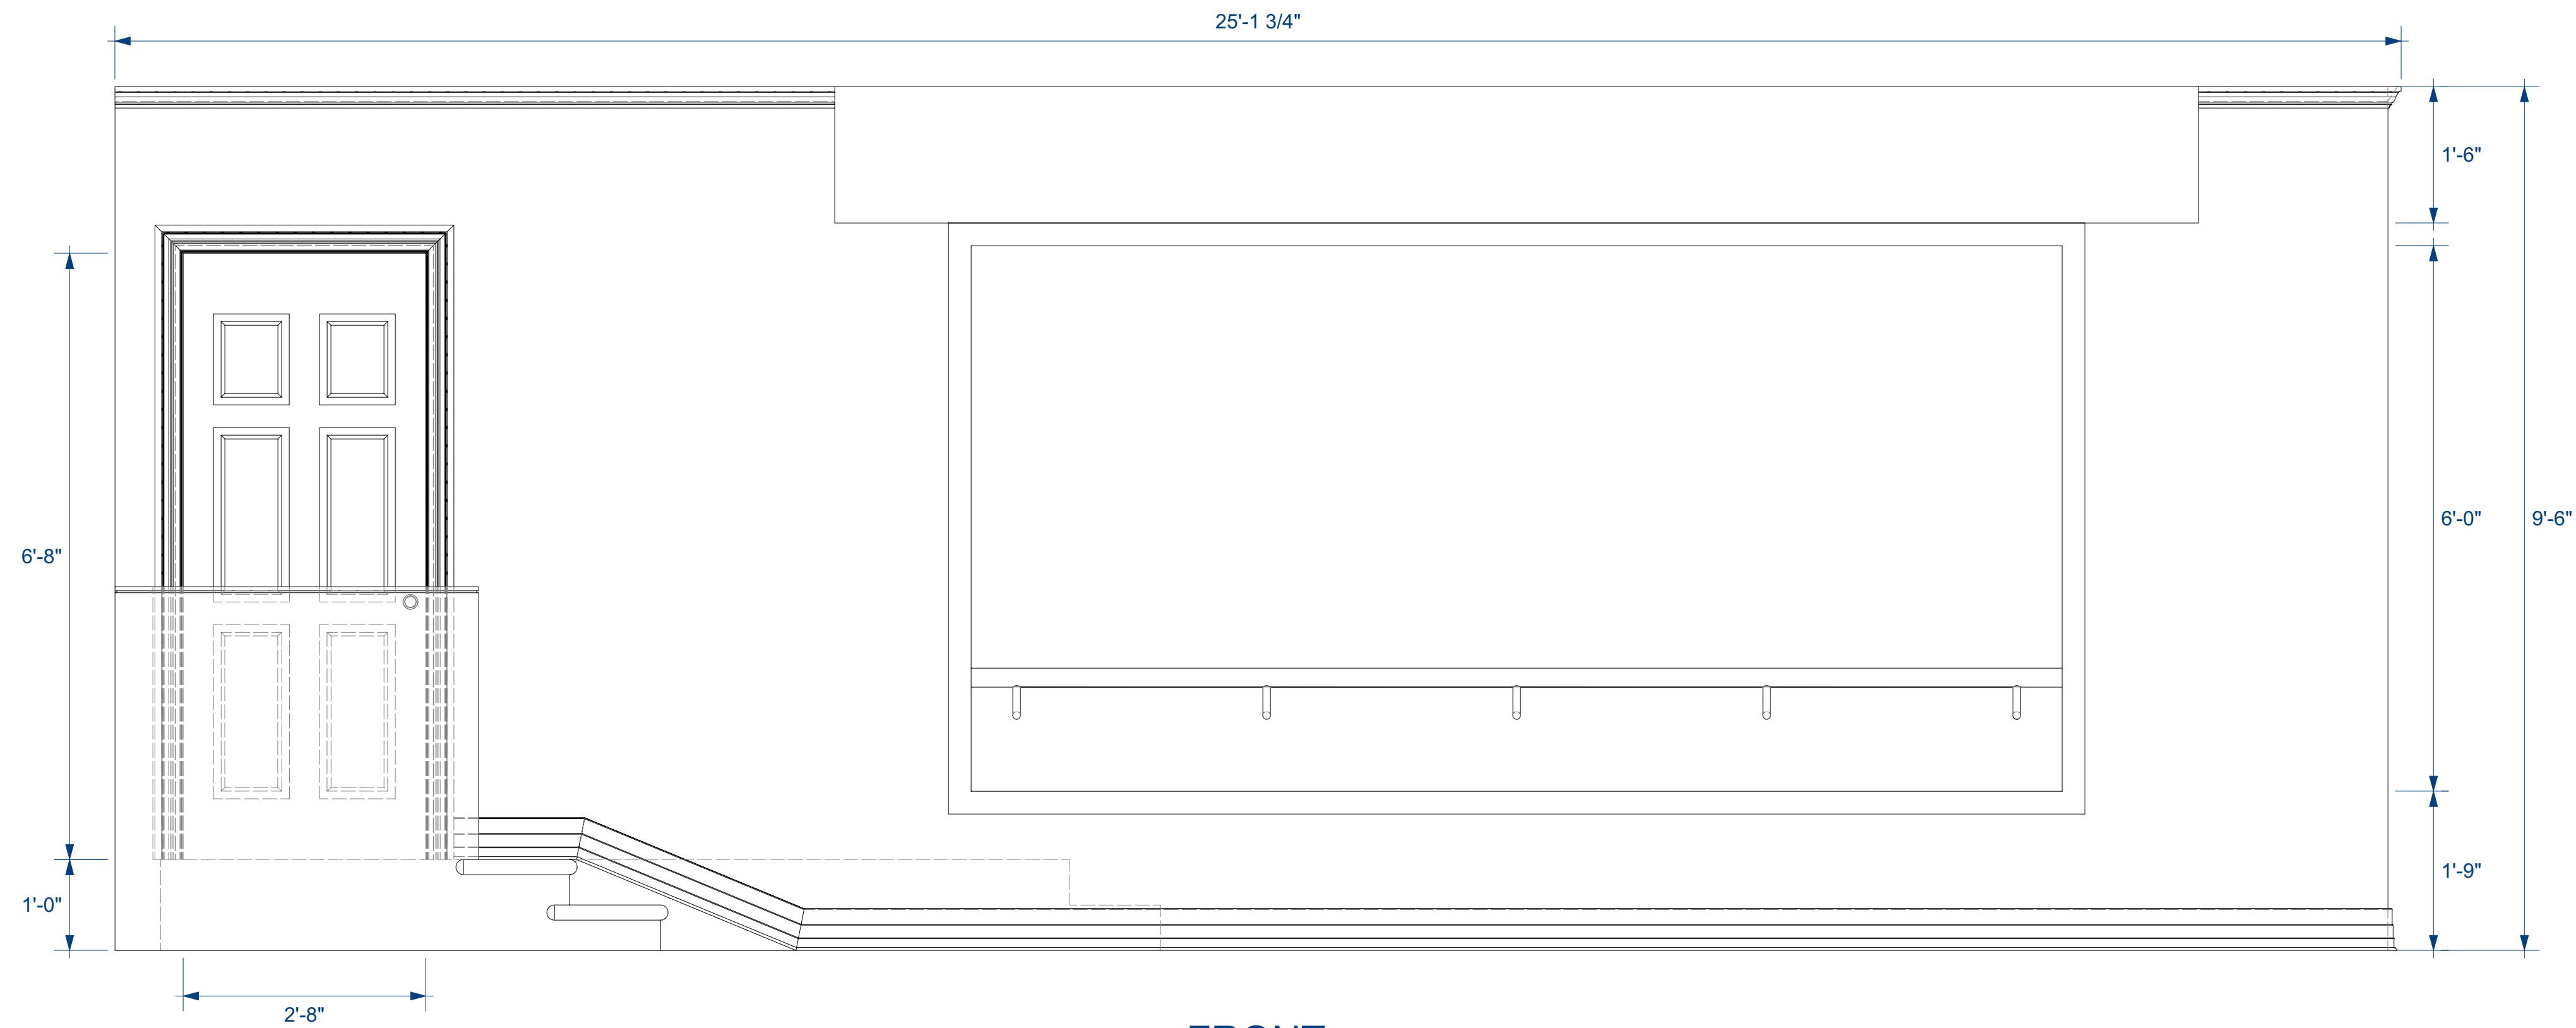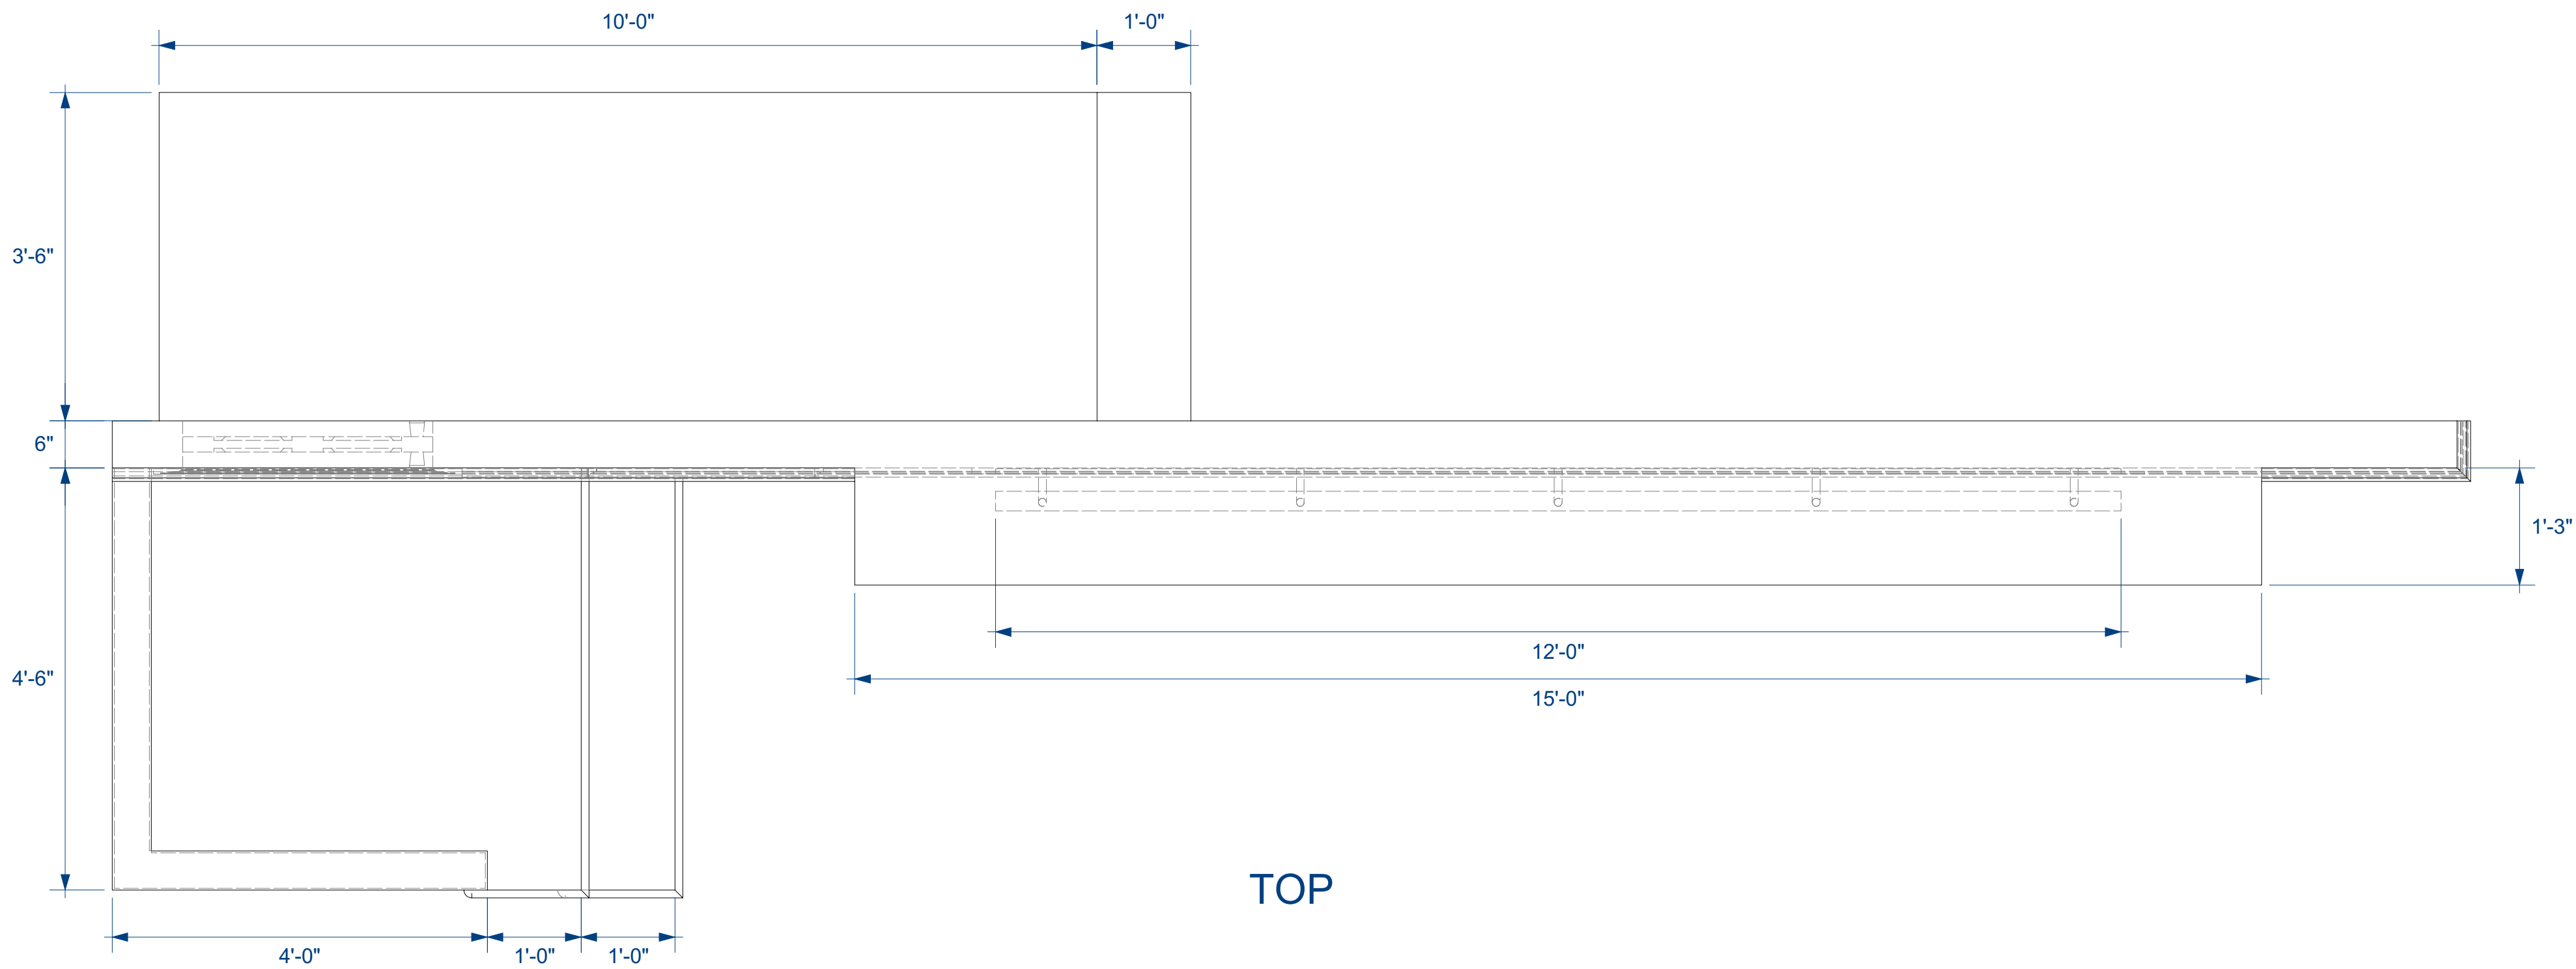

DOOR DETAIL
SCALE: 1" = 1'-0"

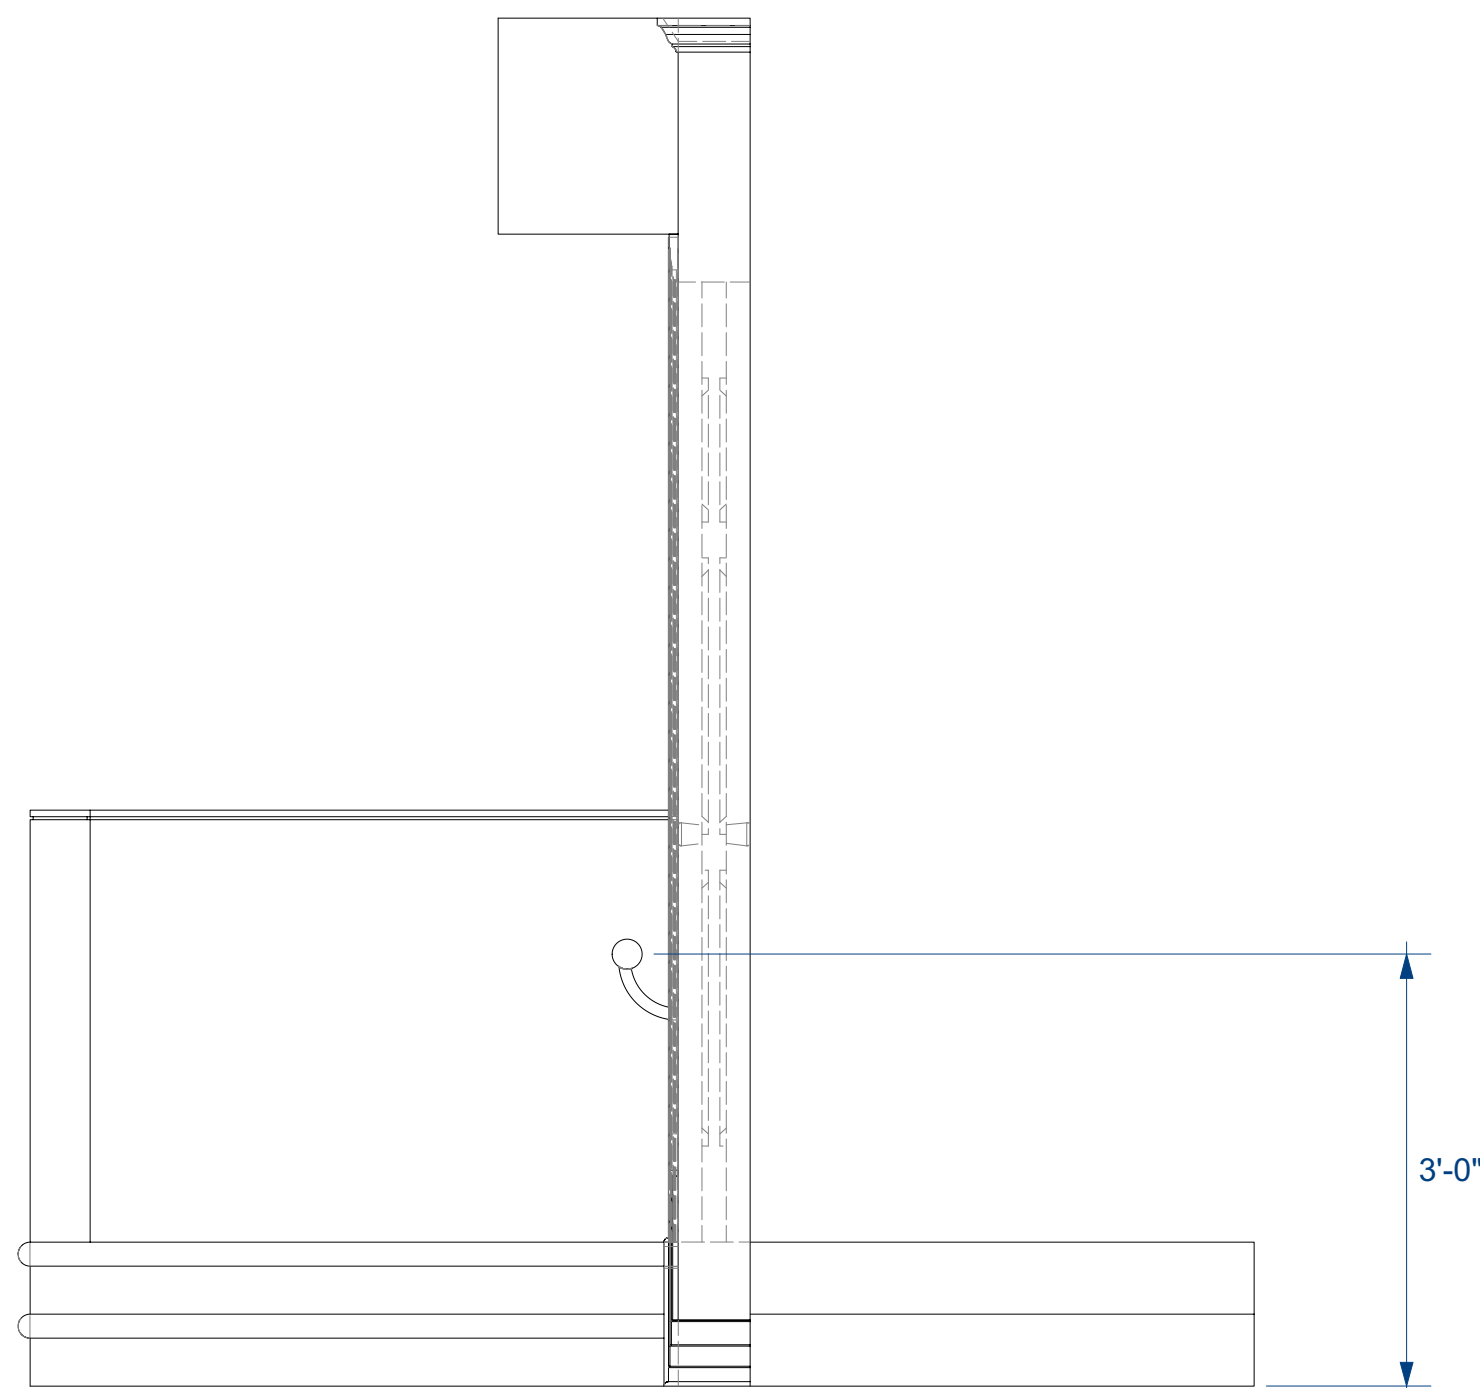

SIDE

CIRCLE MIRROR

FLAT A

PLATE


THEATREVCU
PLAYWRIGHT: ANNIE BAKER
DIRECTOR: COMPUTER DRAFTING COURSE

SCENIC DESIGNER: CHRIS RAINTREE
TECHNICAL DIRECTOR: N/A
DRAFTER: STEPHAN STARLING


DATE: 12/09/17
REVISED: 12/10/17
SCALE: 3/4" = 1'-0"

05


OF 7

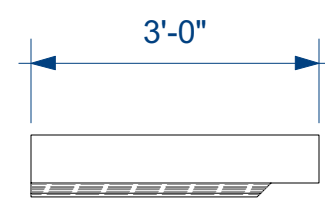

TOP

 


FRONT

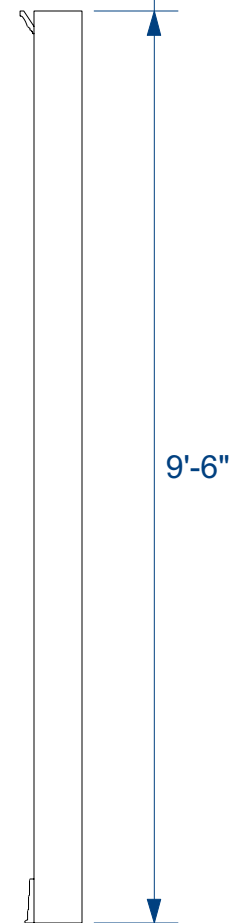


SIDE


FLAT B

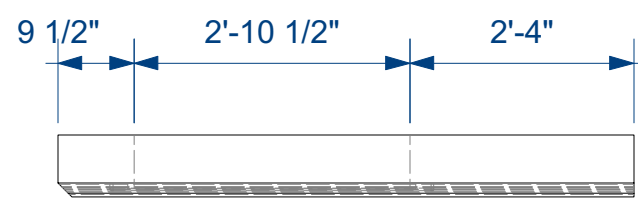

TOP

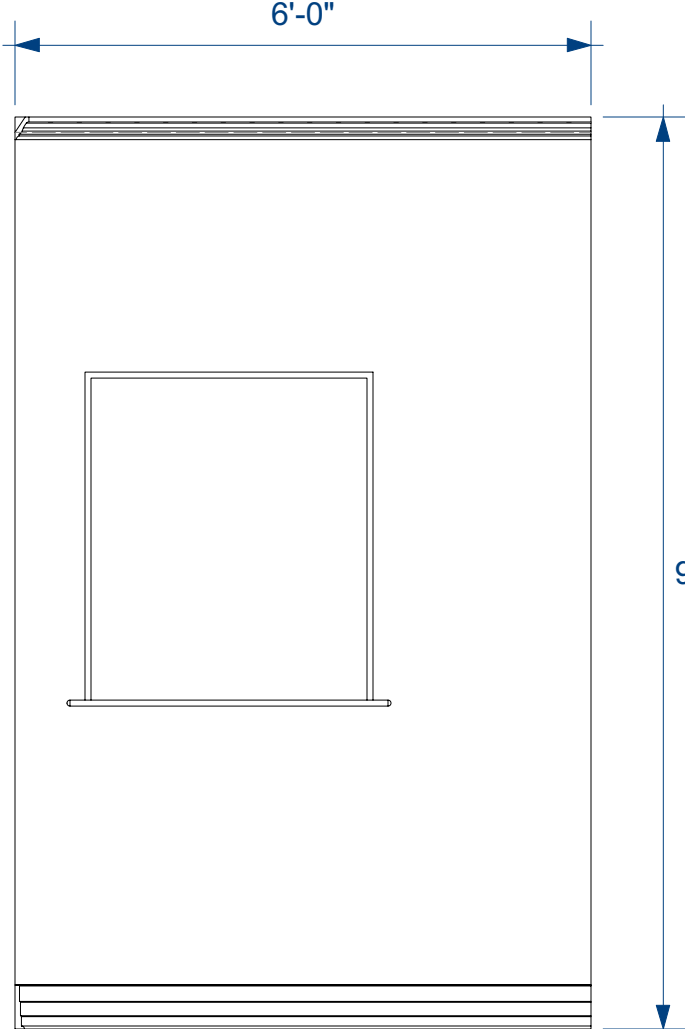


FRONT

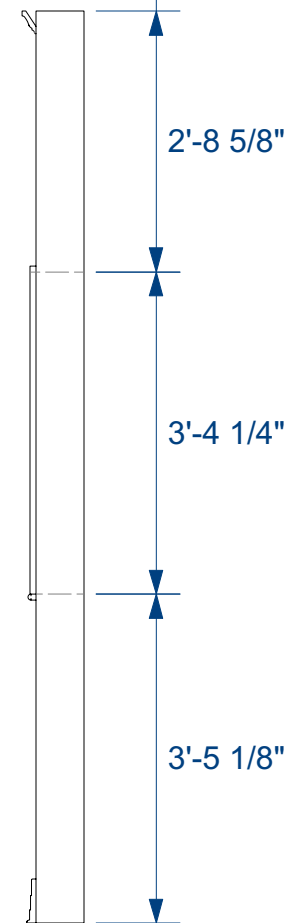


SIDE


FLAT C

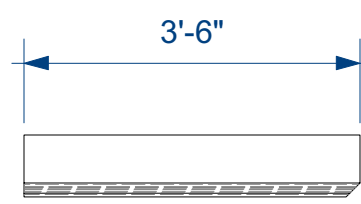

TOP

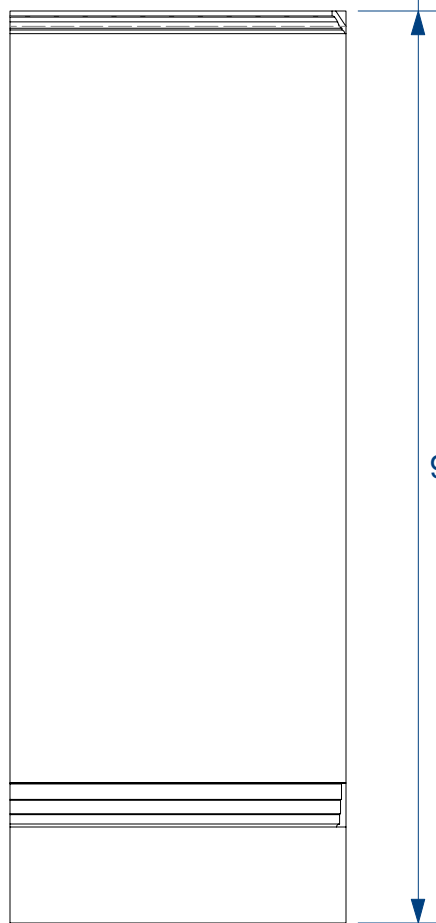


FRONT

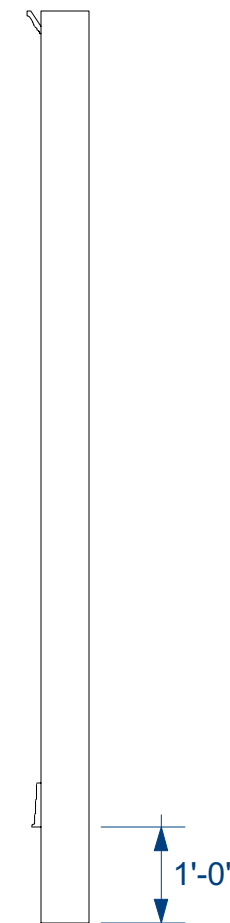


SIDE


FLAT D

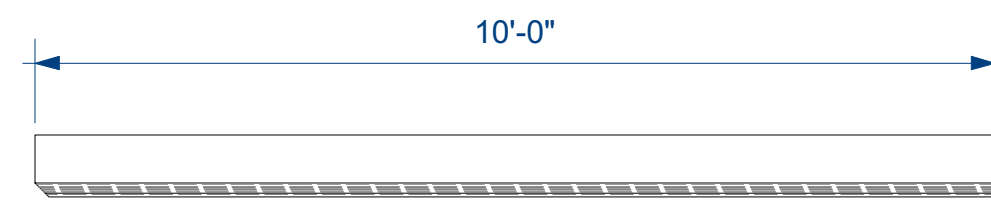

TOP

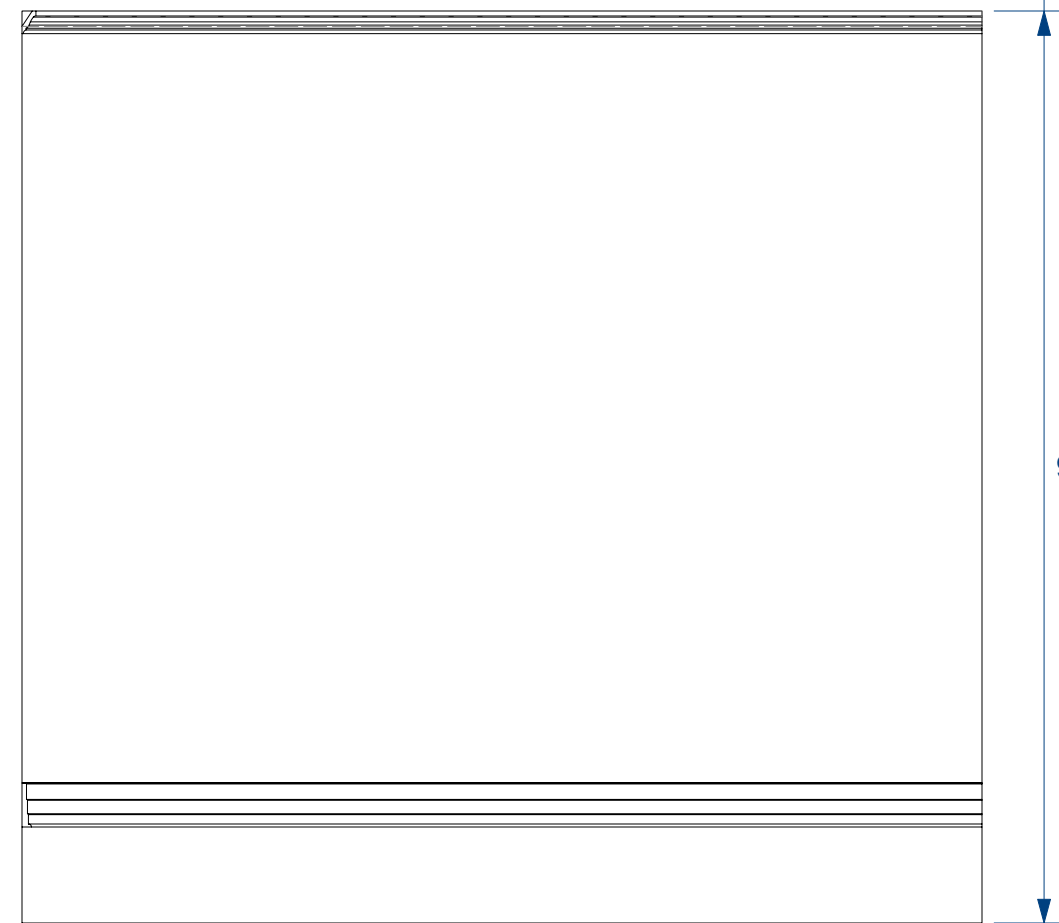


FRONT

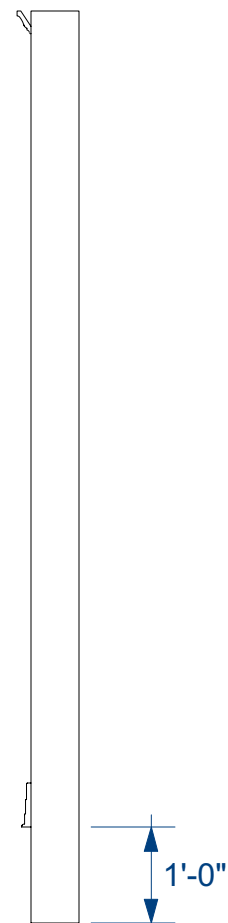

SIDE


FLAT E

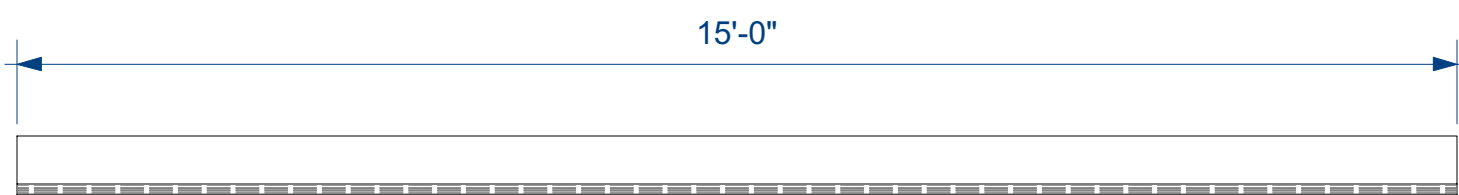

TOP




FRONT

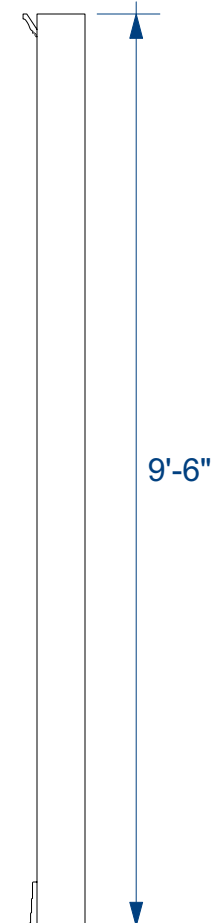

SIDE


FLAT F

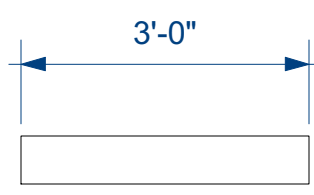

TOP




FRONT

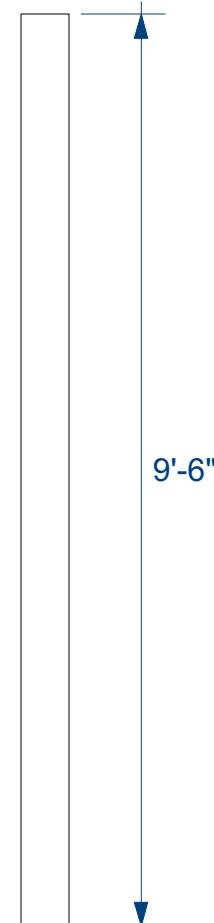


SIDE


FLAT G

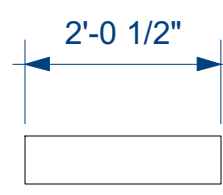

TOP

 


FRONT

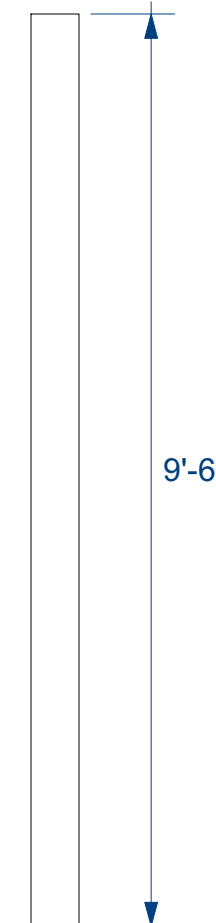


SIDE


FLAT H

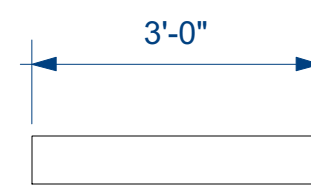

TOP

 

FRONT

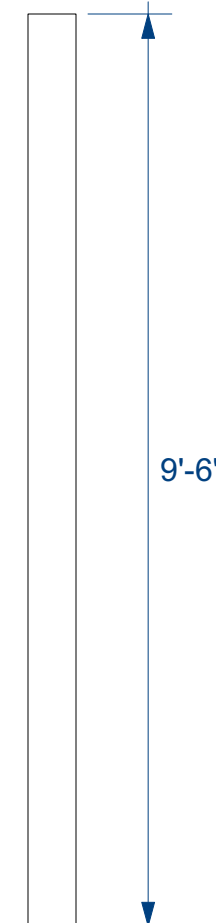

SIDE

FLAT I

CIRCLE MIRROR

THEATREVCU

PLAYWRIGHT: ANNIE BAKER

DIRECTOR: COMPUTER DRAFTING COURSE

FLATS B-I

SCENIC DESIGNER: CHRIS RAINTREE

TECHNICAL DIRECTOR: N/A

DRAFTER: STEPHAN STARLING

DATE: 12/10/17


REVISED: 12/10/17

SCALE: 1/2" = 1'-0"

PLATE

06


OF 7

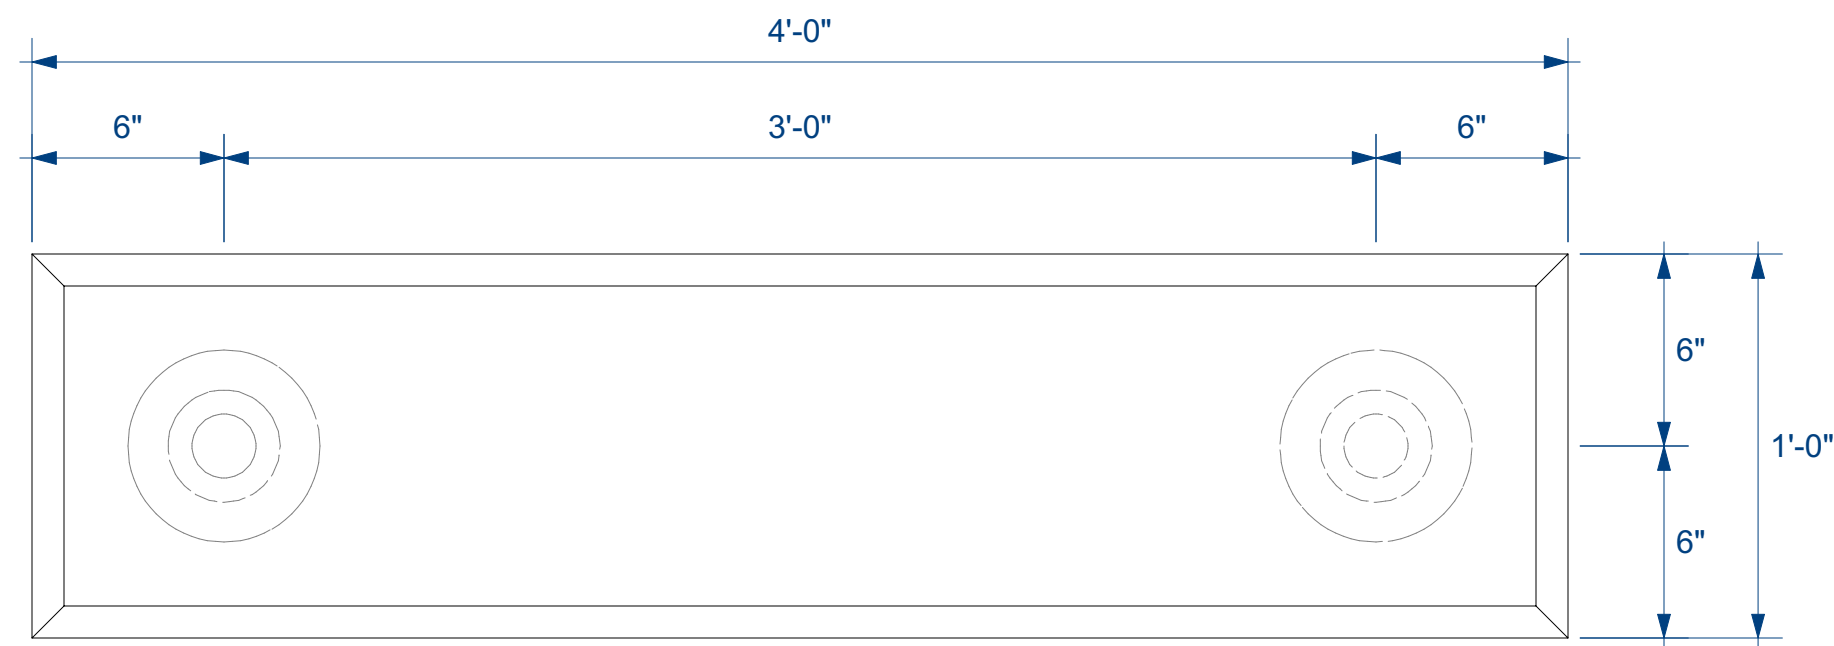

TOP




FRONT

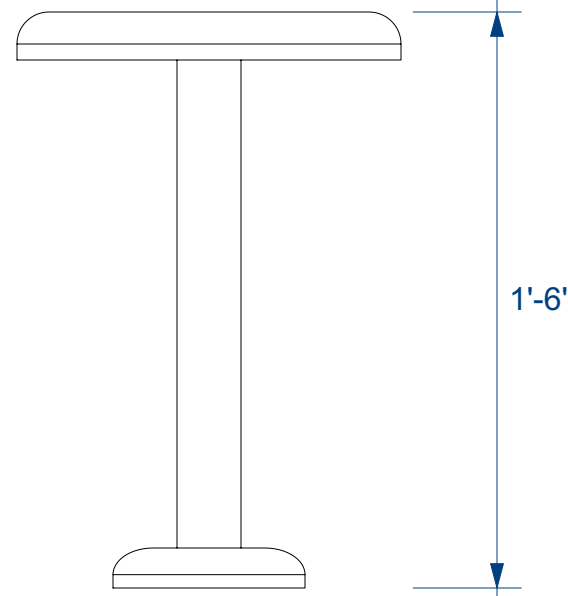


SIDE


DSR BENCH
BUILD 2

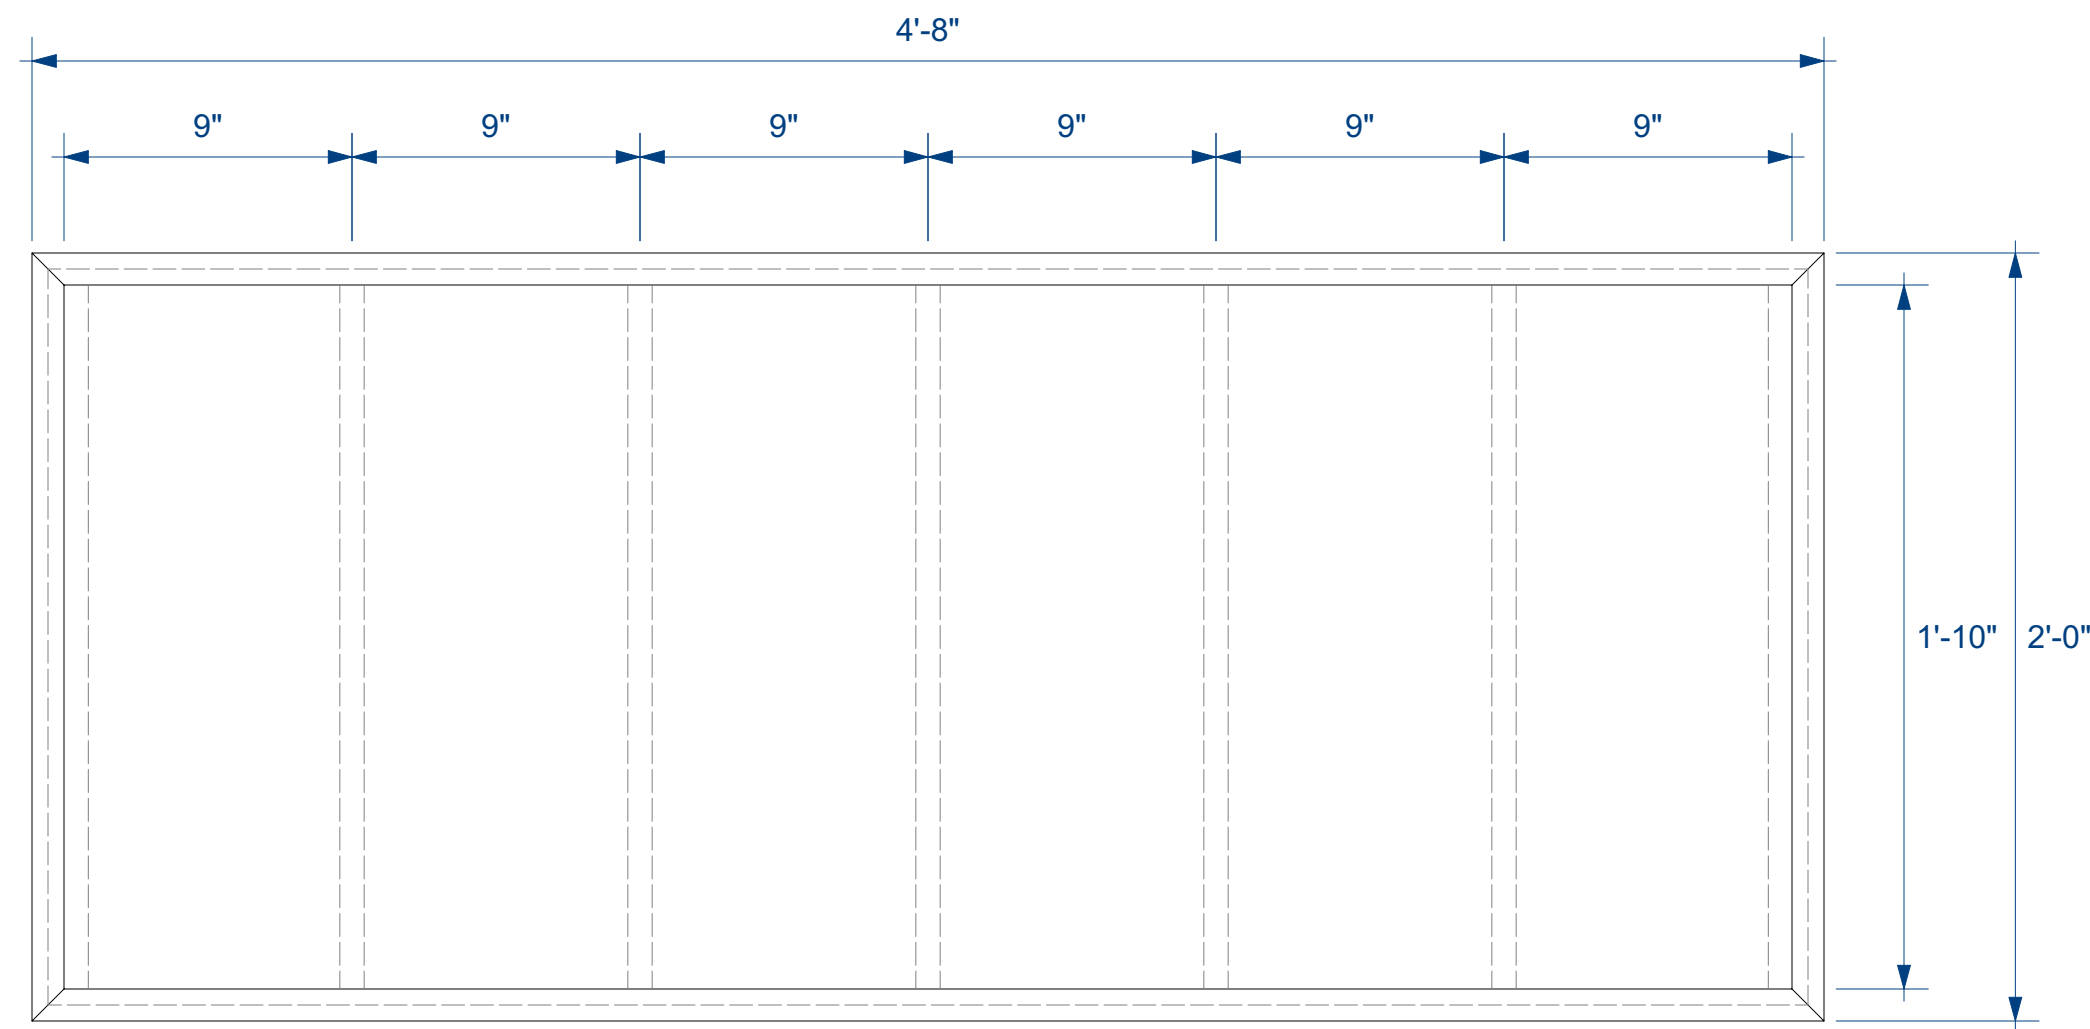

TOP

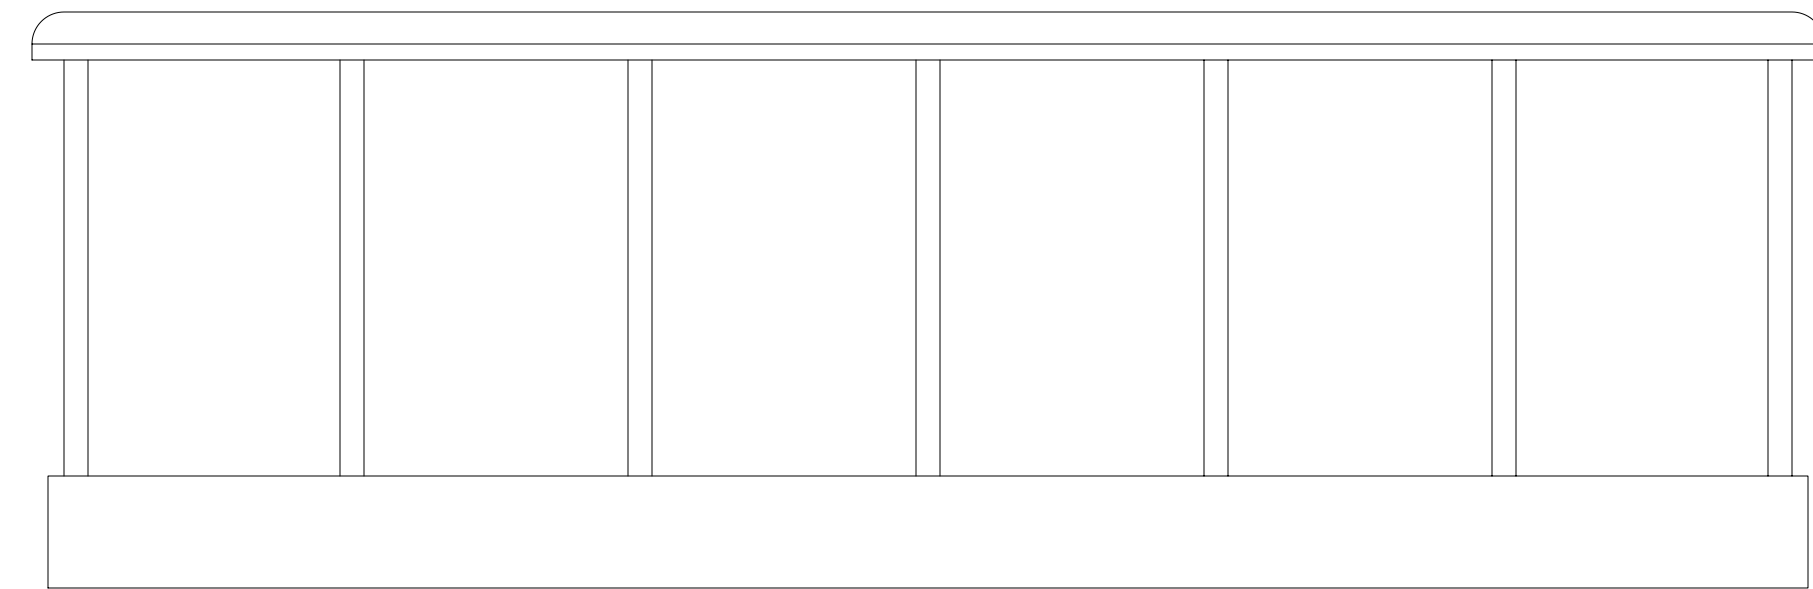


FRONT

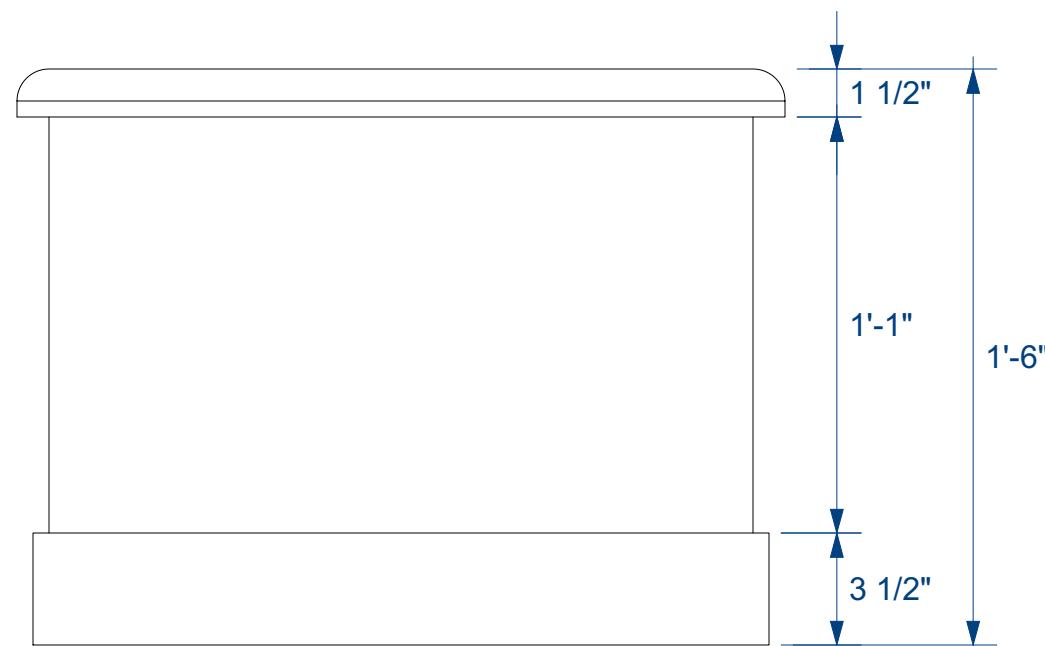

SIDE

CSL BENCH

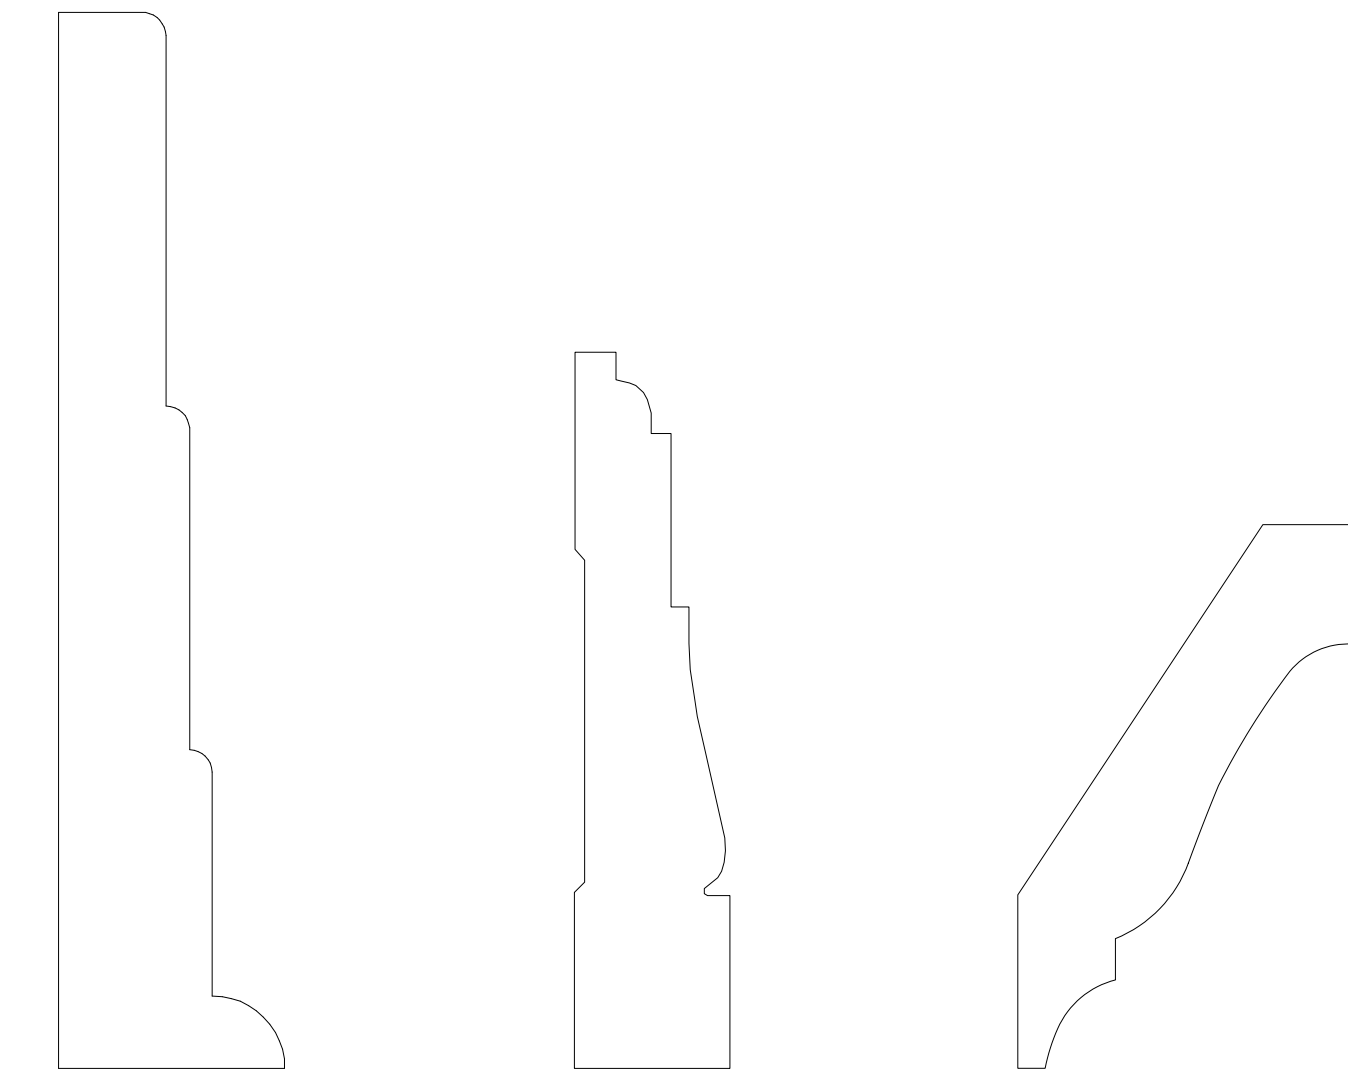

BASEBOARD
SI-18K

DOOR CASING
SI-25D

CROWN
SI-2A

SIEWERS MOLDING
SCALE: ACTUAL SIZE

CIRCLE MIRROR				BENCHES & MOLDING			
THEATREVCU	DATE:	12/10/17	SCENIC DESIGNER:	CHRIS RAINTREE	DATE:	12/10/17	PLATE
PLAYWRIGHT:	ANNIE BAKER	TECHNICAL DIRECTOR:	N/A	REVISOR:	12/10/17	07	
DIRECTOR:	COMPUTER DRAFTING COURSE	DRAFTER:	STEPHAN STARLING	SCALE:	2" = 1'-0"	OF 7	