



THEATRE ARCHITECTURE PROVIDED BY THEATREVCU LIGHTING DEPARTMENT

PLATE #	PLATE NAME	DATE UPDATED
01	COVER SHEET	10/08/18
02	GROUNDPLAN & SECTION	10/07/18
03	GROUNDPLAN & SECTION COLOR CODING	10/07/18
04	FRONT ELEVATION - WINDOWS FLOWN IN	10/01/18
05	FRONT ELEVATION - WINDOWS FLOWN OUT	10/01/18
06	GROUNDPLAN & SECTION DETAIL	10/01/18
07	FLY HIEGHT	10/01/18
08	DECK	09/10/18
09	WINDOW FLATS A 1-8 FRAMES	09/08/18
10	WINDOW FLATS A 1-8 MULLIONS & MOLDING	09/08/18
11	WINDOW FLATS B 1-8 FRAMES	09/08/18
12	WINODW FLATS B 1-8 MULLIONS	09/08/18
13	FRONT ENTRANCE	09/10/18
14	SHOP FLATS A-C	09/10/18
15	SHOP FLATS D-F, SMALL CIELING, & WAGONS	10/02/18
16	FLAT PLACEMENT	10/01/18
17	WINDOW SEAT SR	09/12/18
18	WINDOW SEAT SL	09/11/18
19	CITYSCAPE	10/08/18
20	BRICK PLATS	10/01/18
21	LIGHT BOX FRAMES	10/01/18
22	LIGHT BOX FACES	09/30/18
23	LARGE CEILING	09/23/18
24	VOM COVER SR	09/14/18
25	VOM COVER SL	09/14/18
26	MOLDING REFERENCE	09/14/18

theatre

VCU

Little Shop Of Horrors

THEATREVCU

PLAYWRIGHT: HOWARD ASHMAN & ALAN MENKEN

DIRECTOR: KIKAU ALVARO

COVER SHEET

SCENIC DESIGNER: JULIA FOLKART

TECHNICAL DIRECTOR: JAMES CANTRELL

DRAFTER: STEPHAN STARLING

DATE: 10/01/18



REVISED: 10/08/18


SCALE: DO NOT SCALE

PLATE

01


of 26

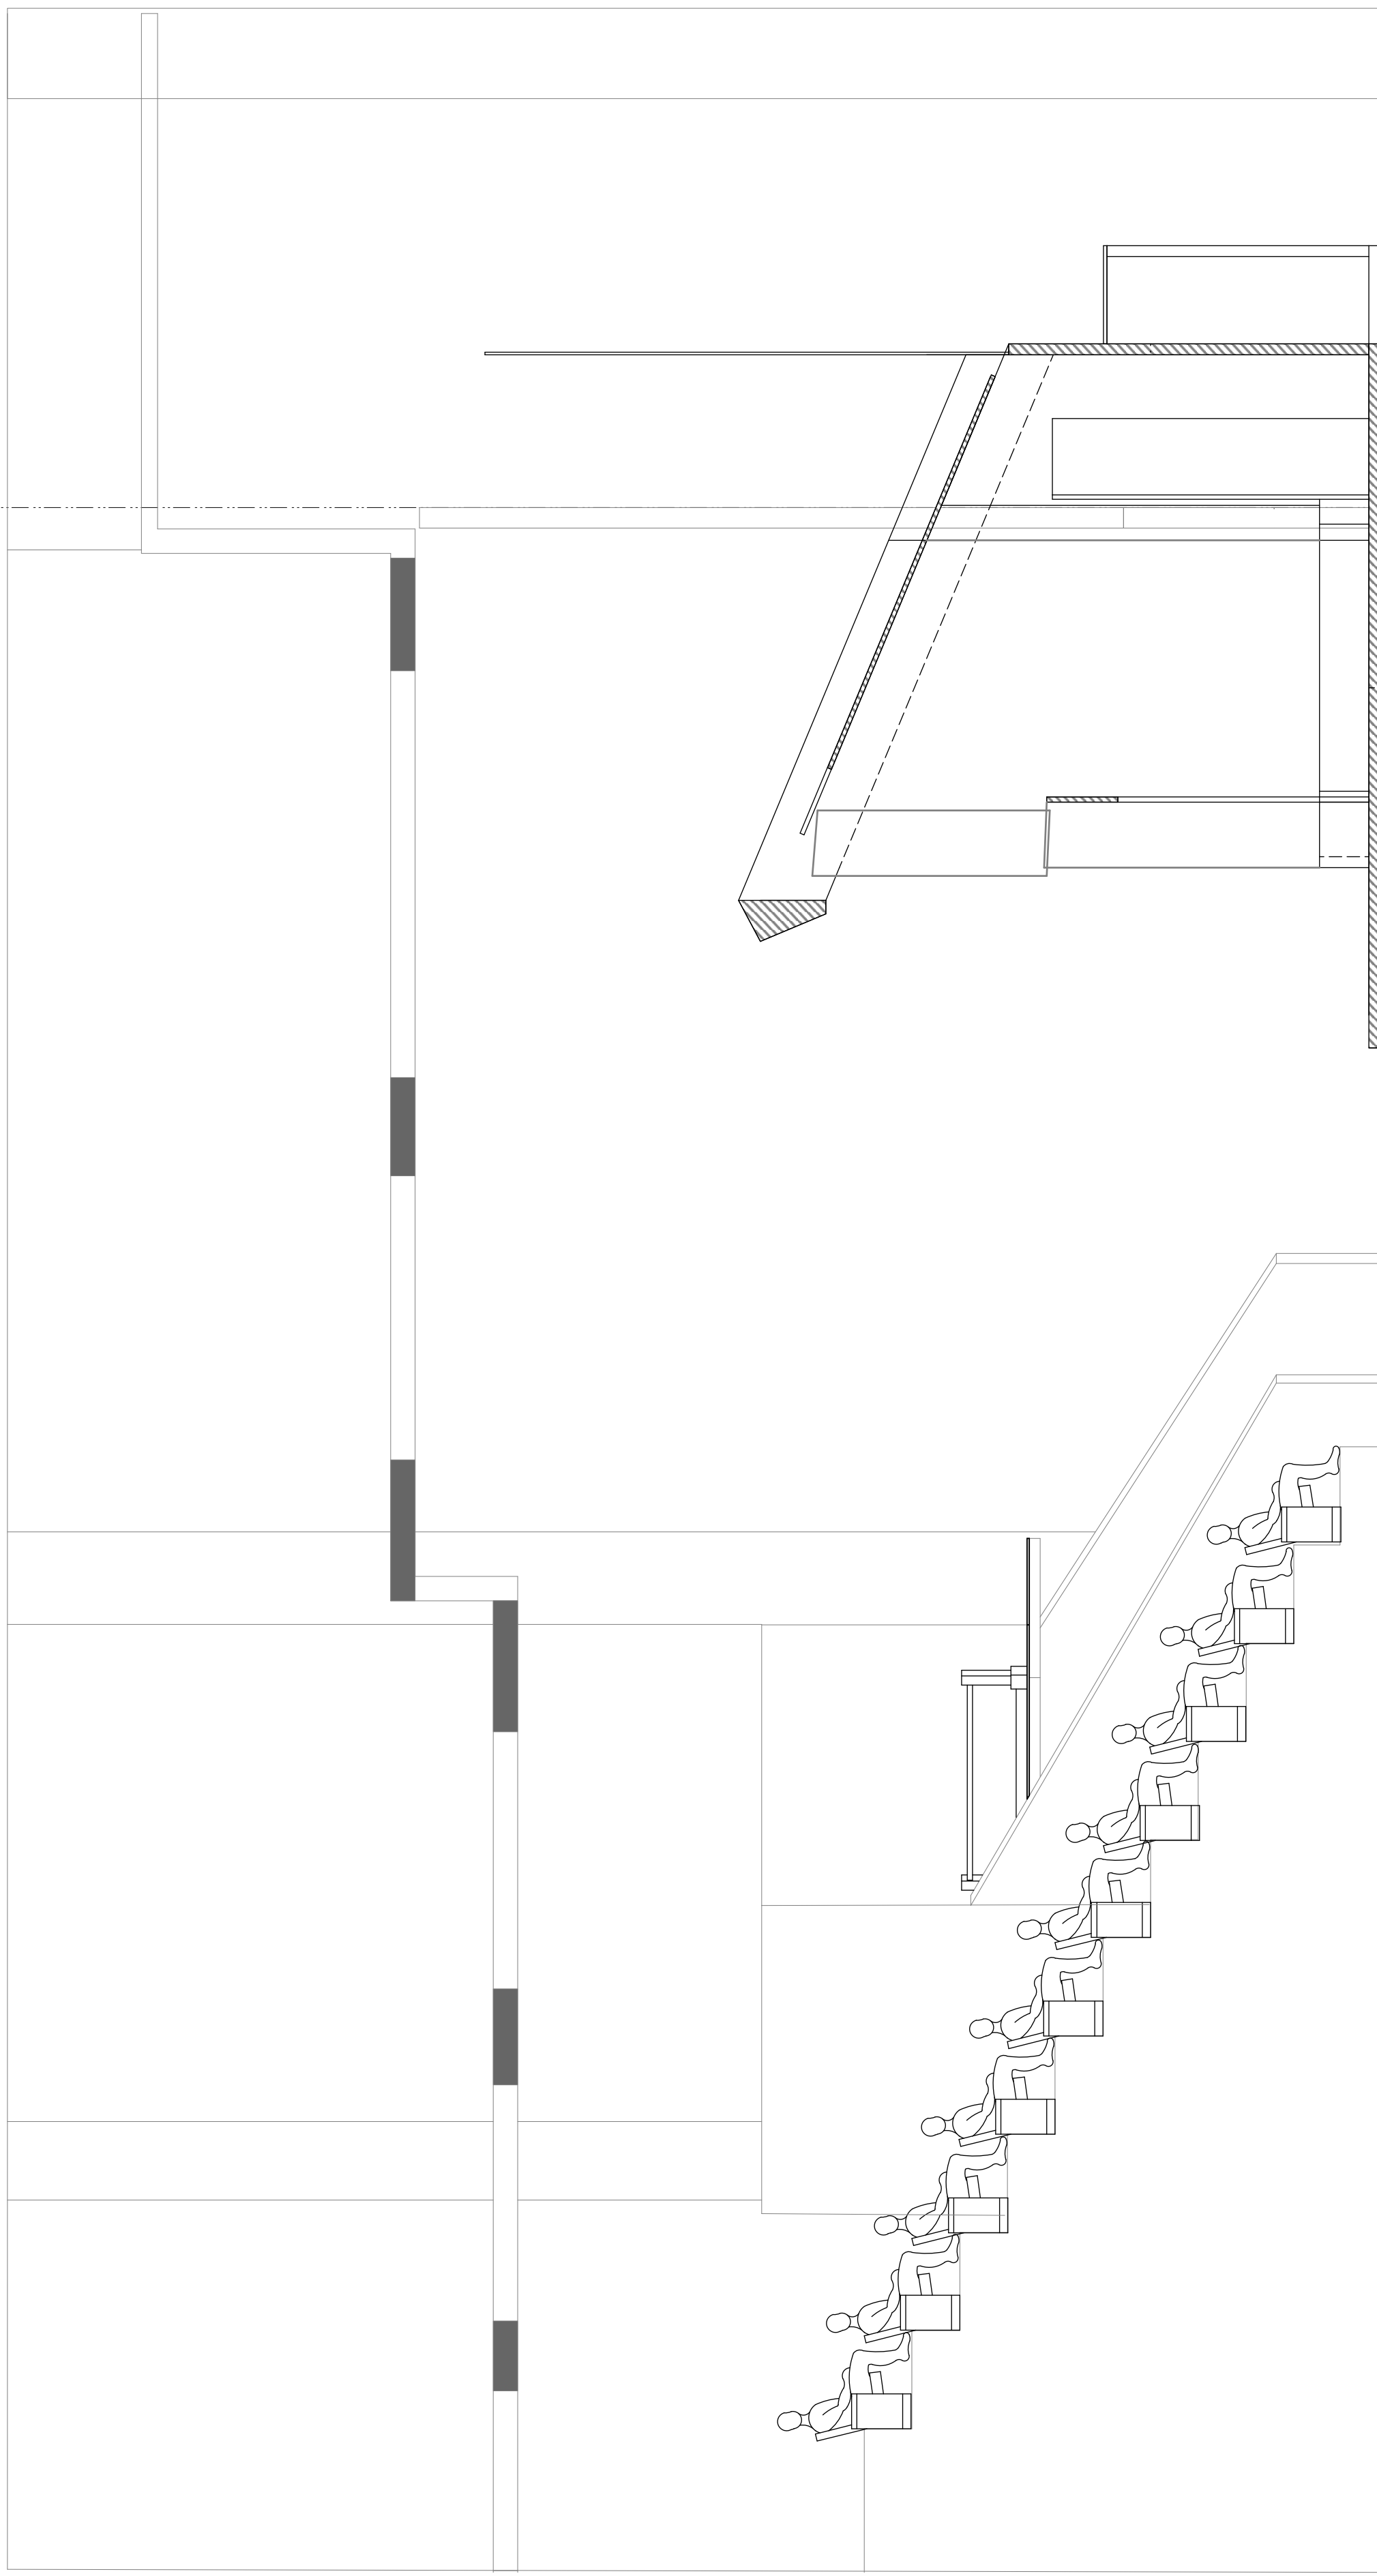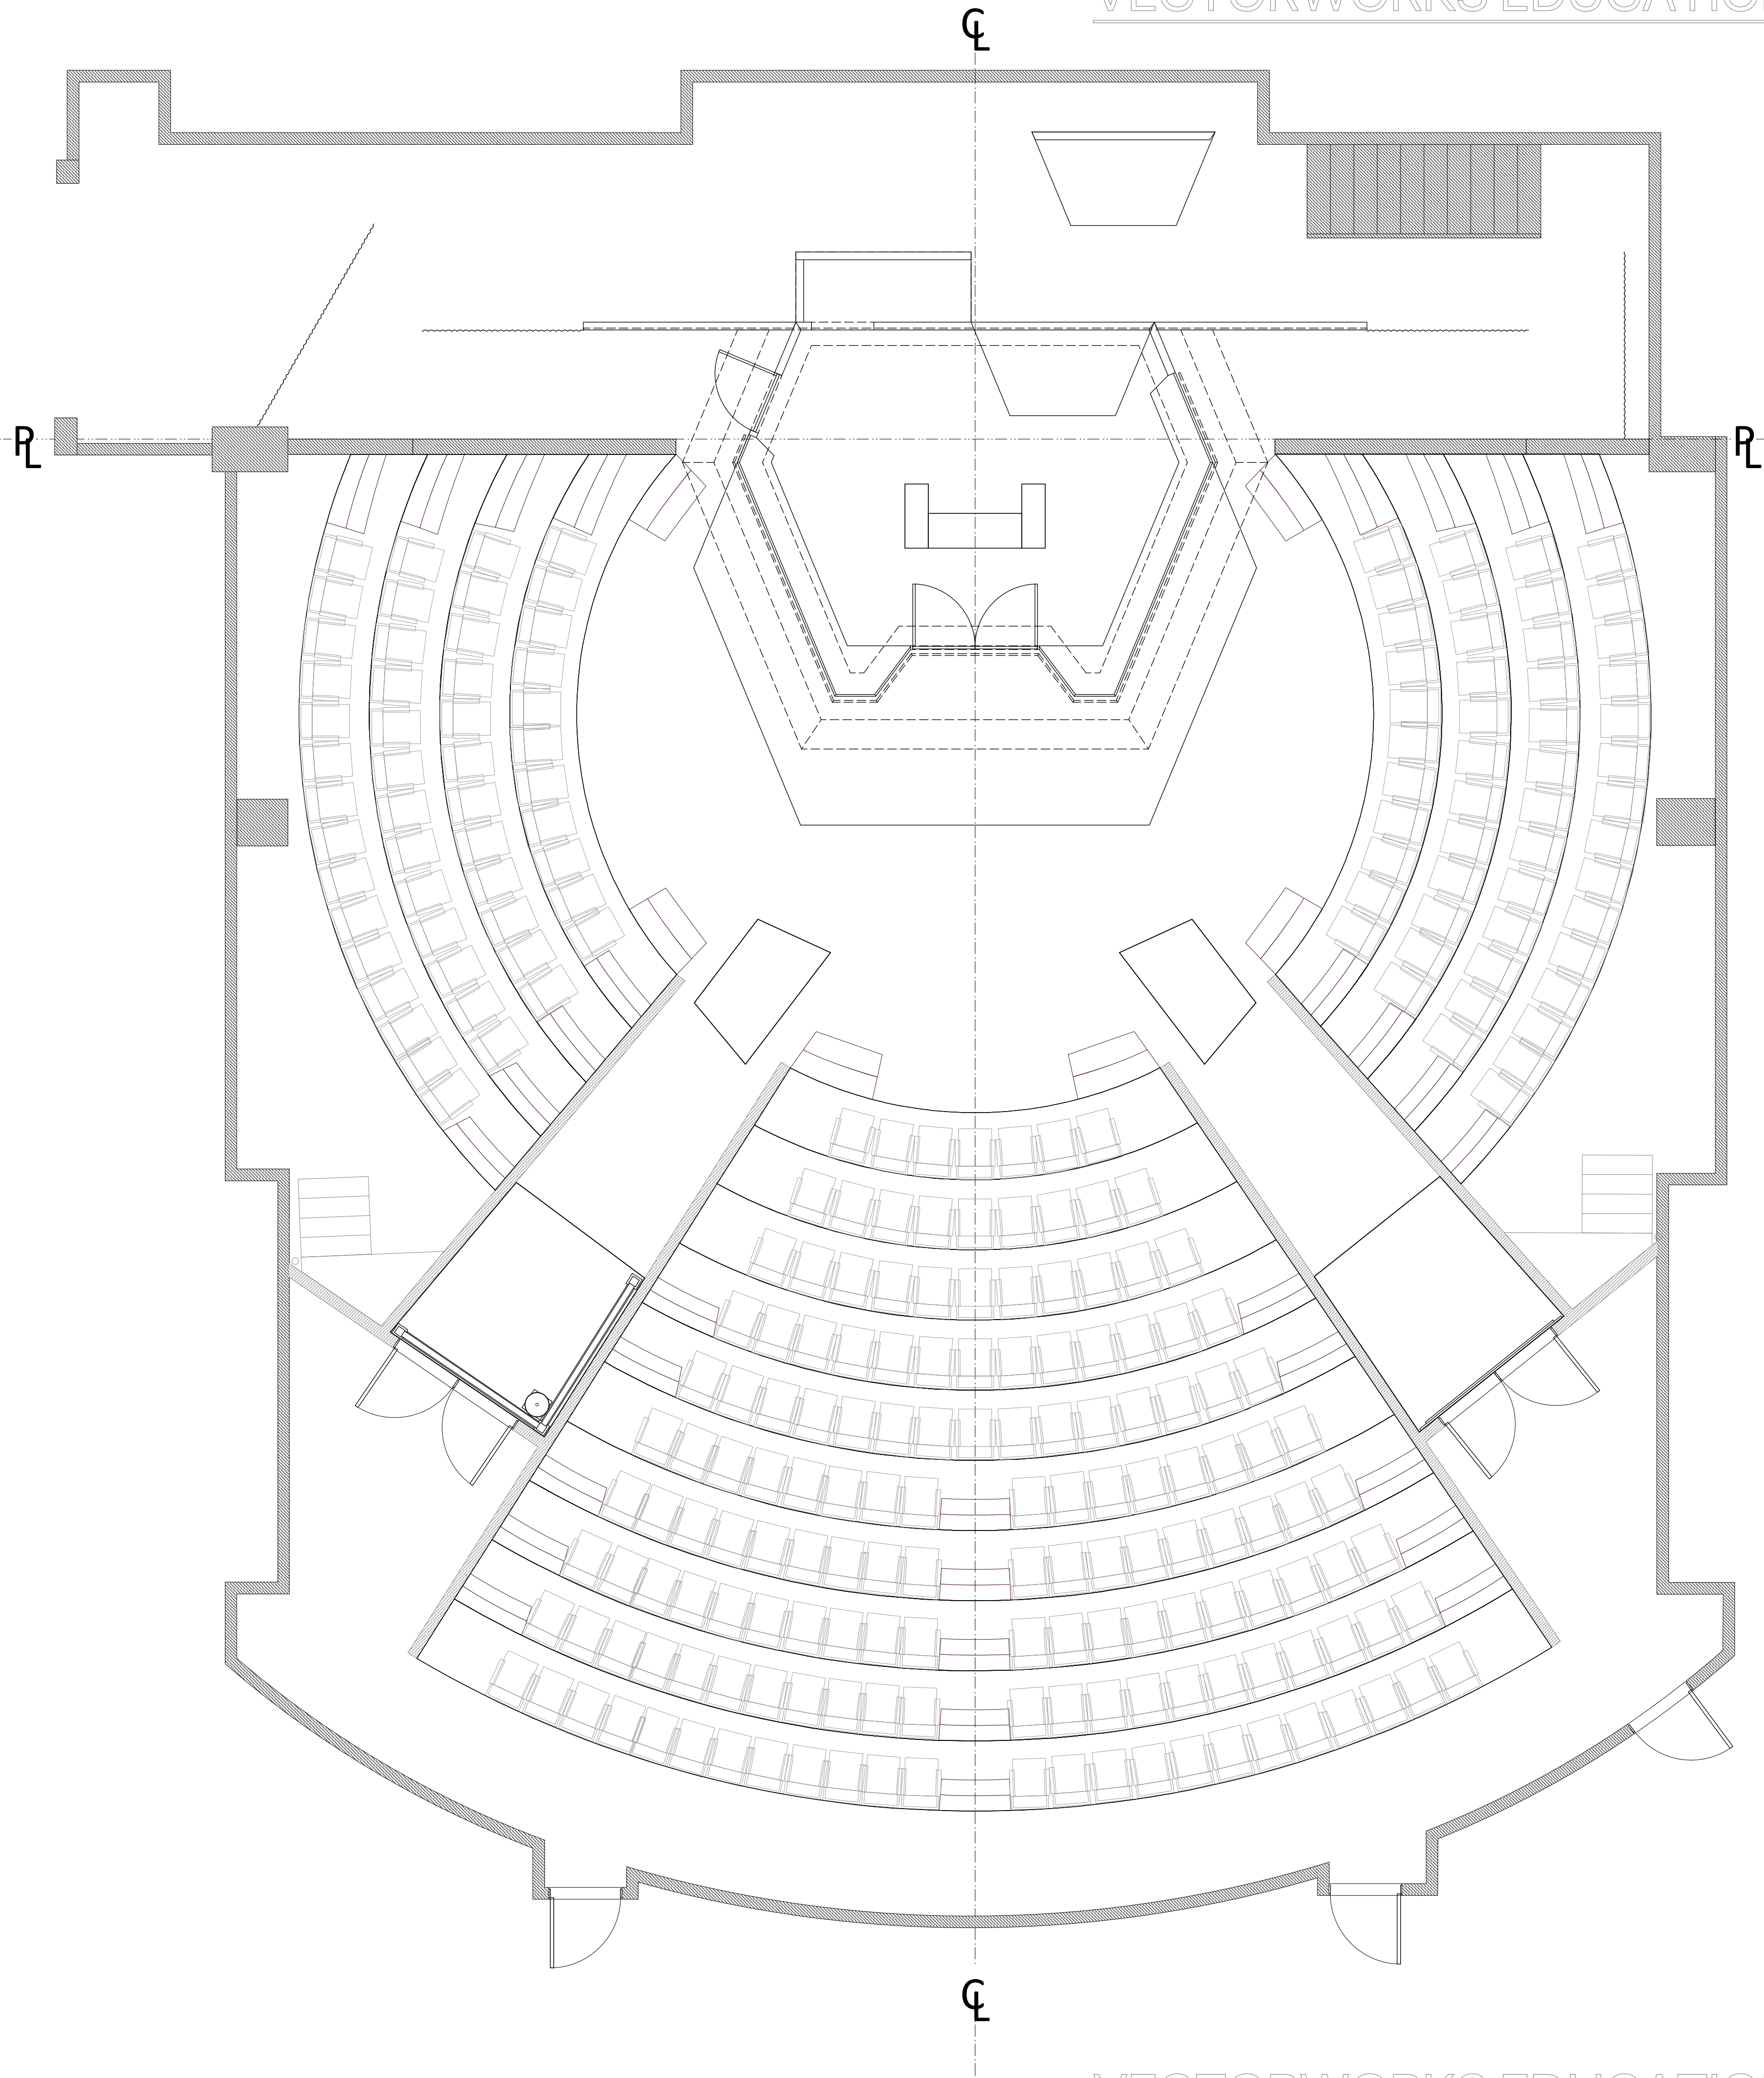


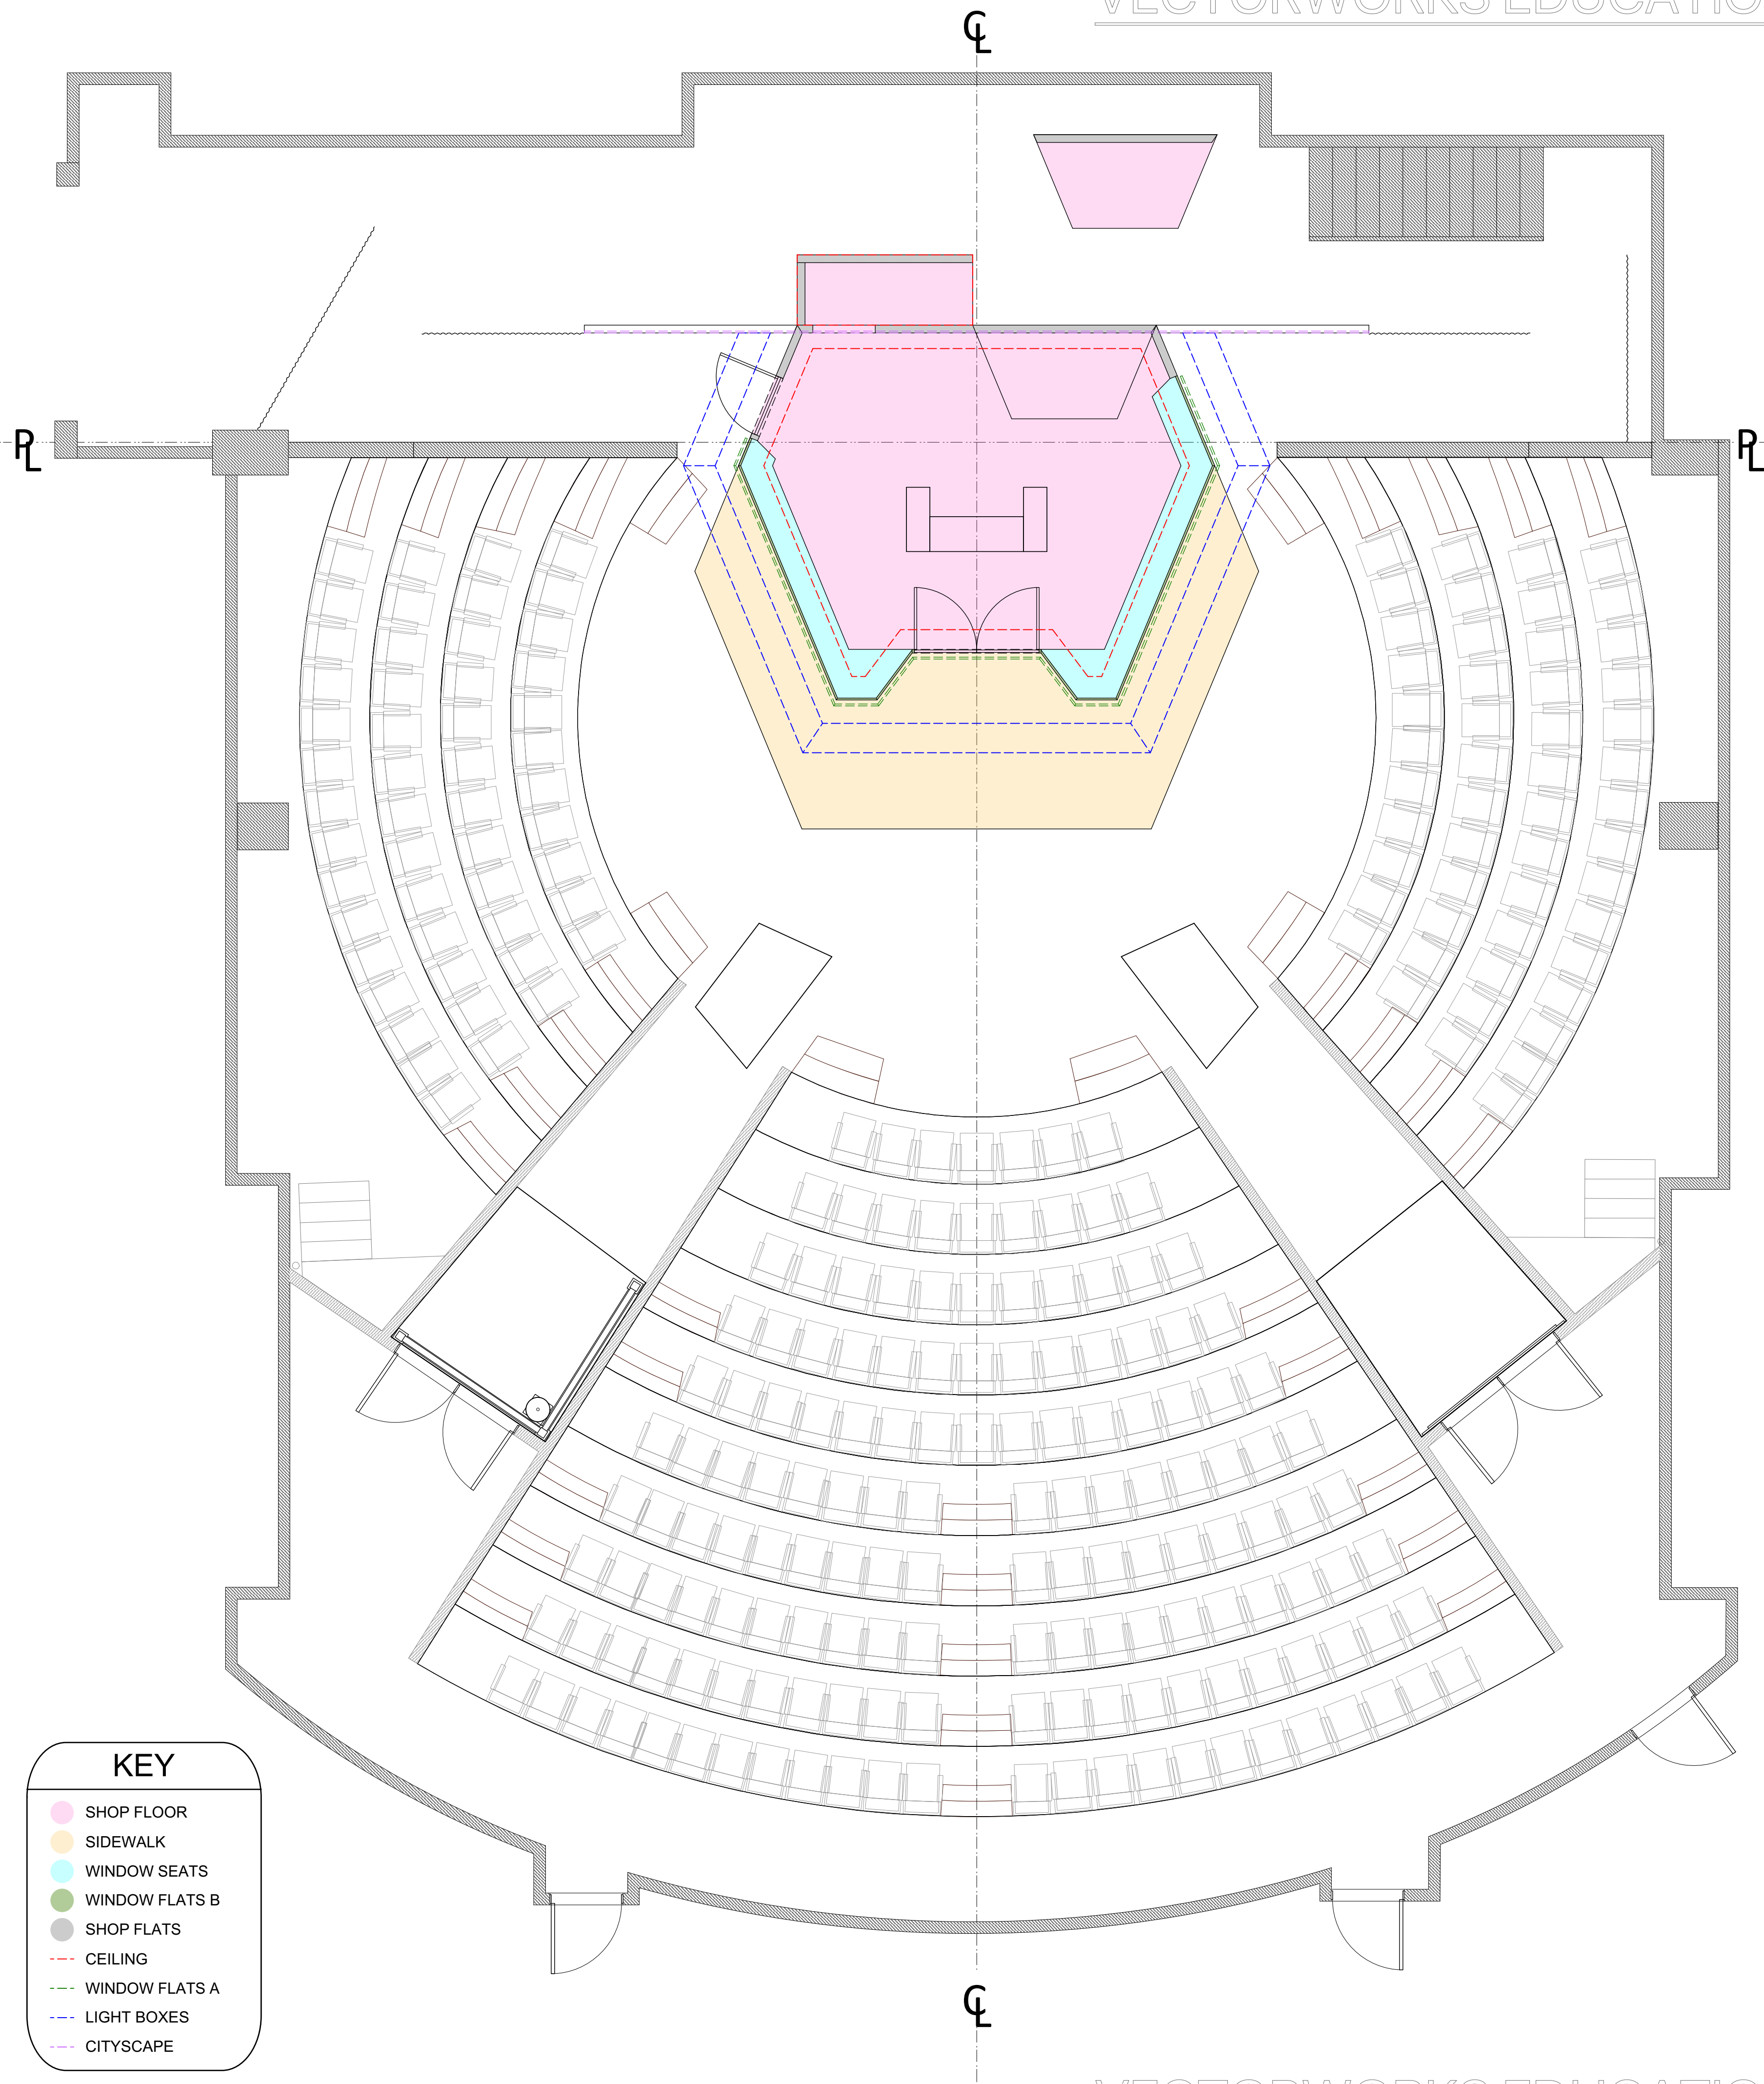

KEY

- SHOP FLOOR
- SIDEWALK
- WINDOW SEATS
- WINDOW FLATS B
- SHOP FLATS
- CEILING
- WINDOW FLATS A
- LIGHT BOXES
- CITYSCAPE

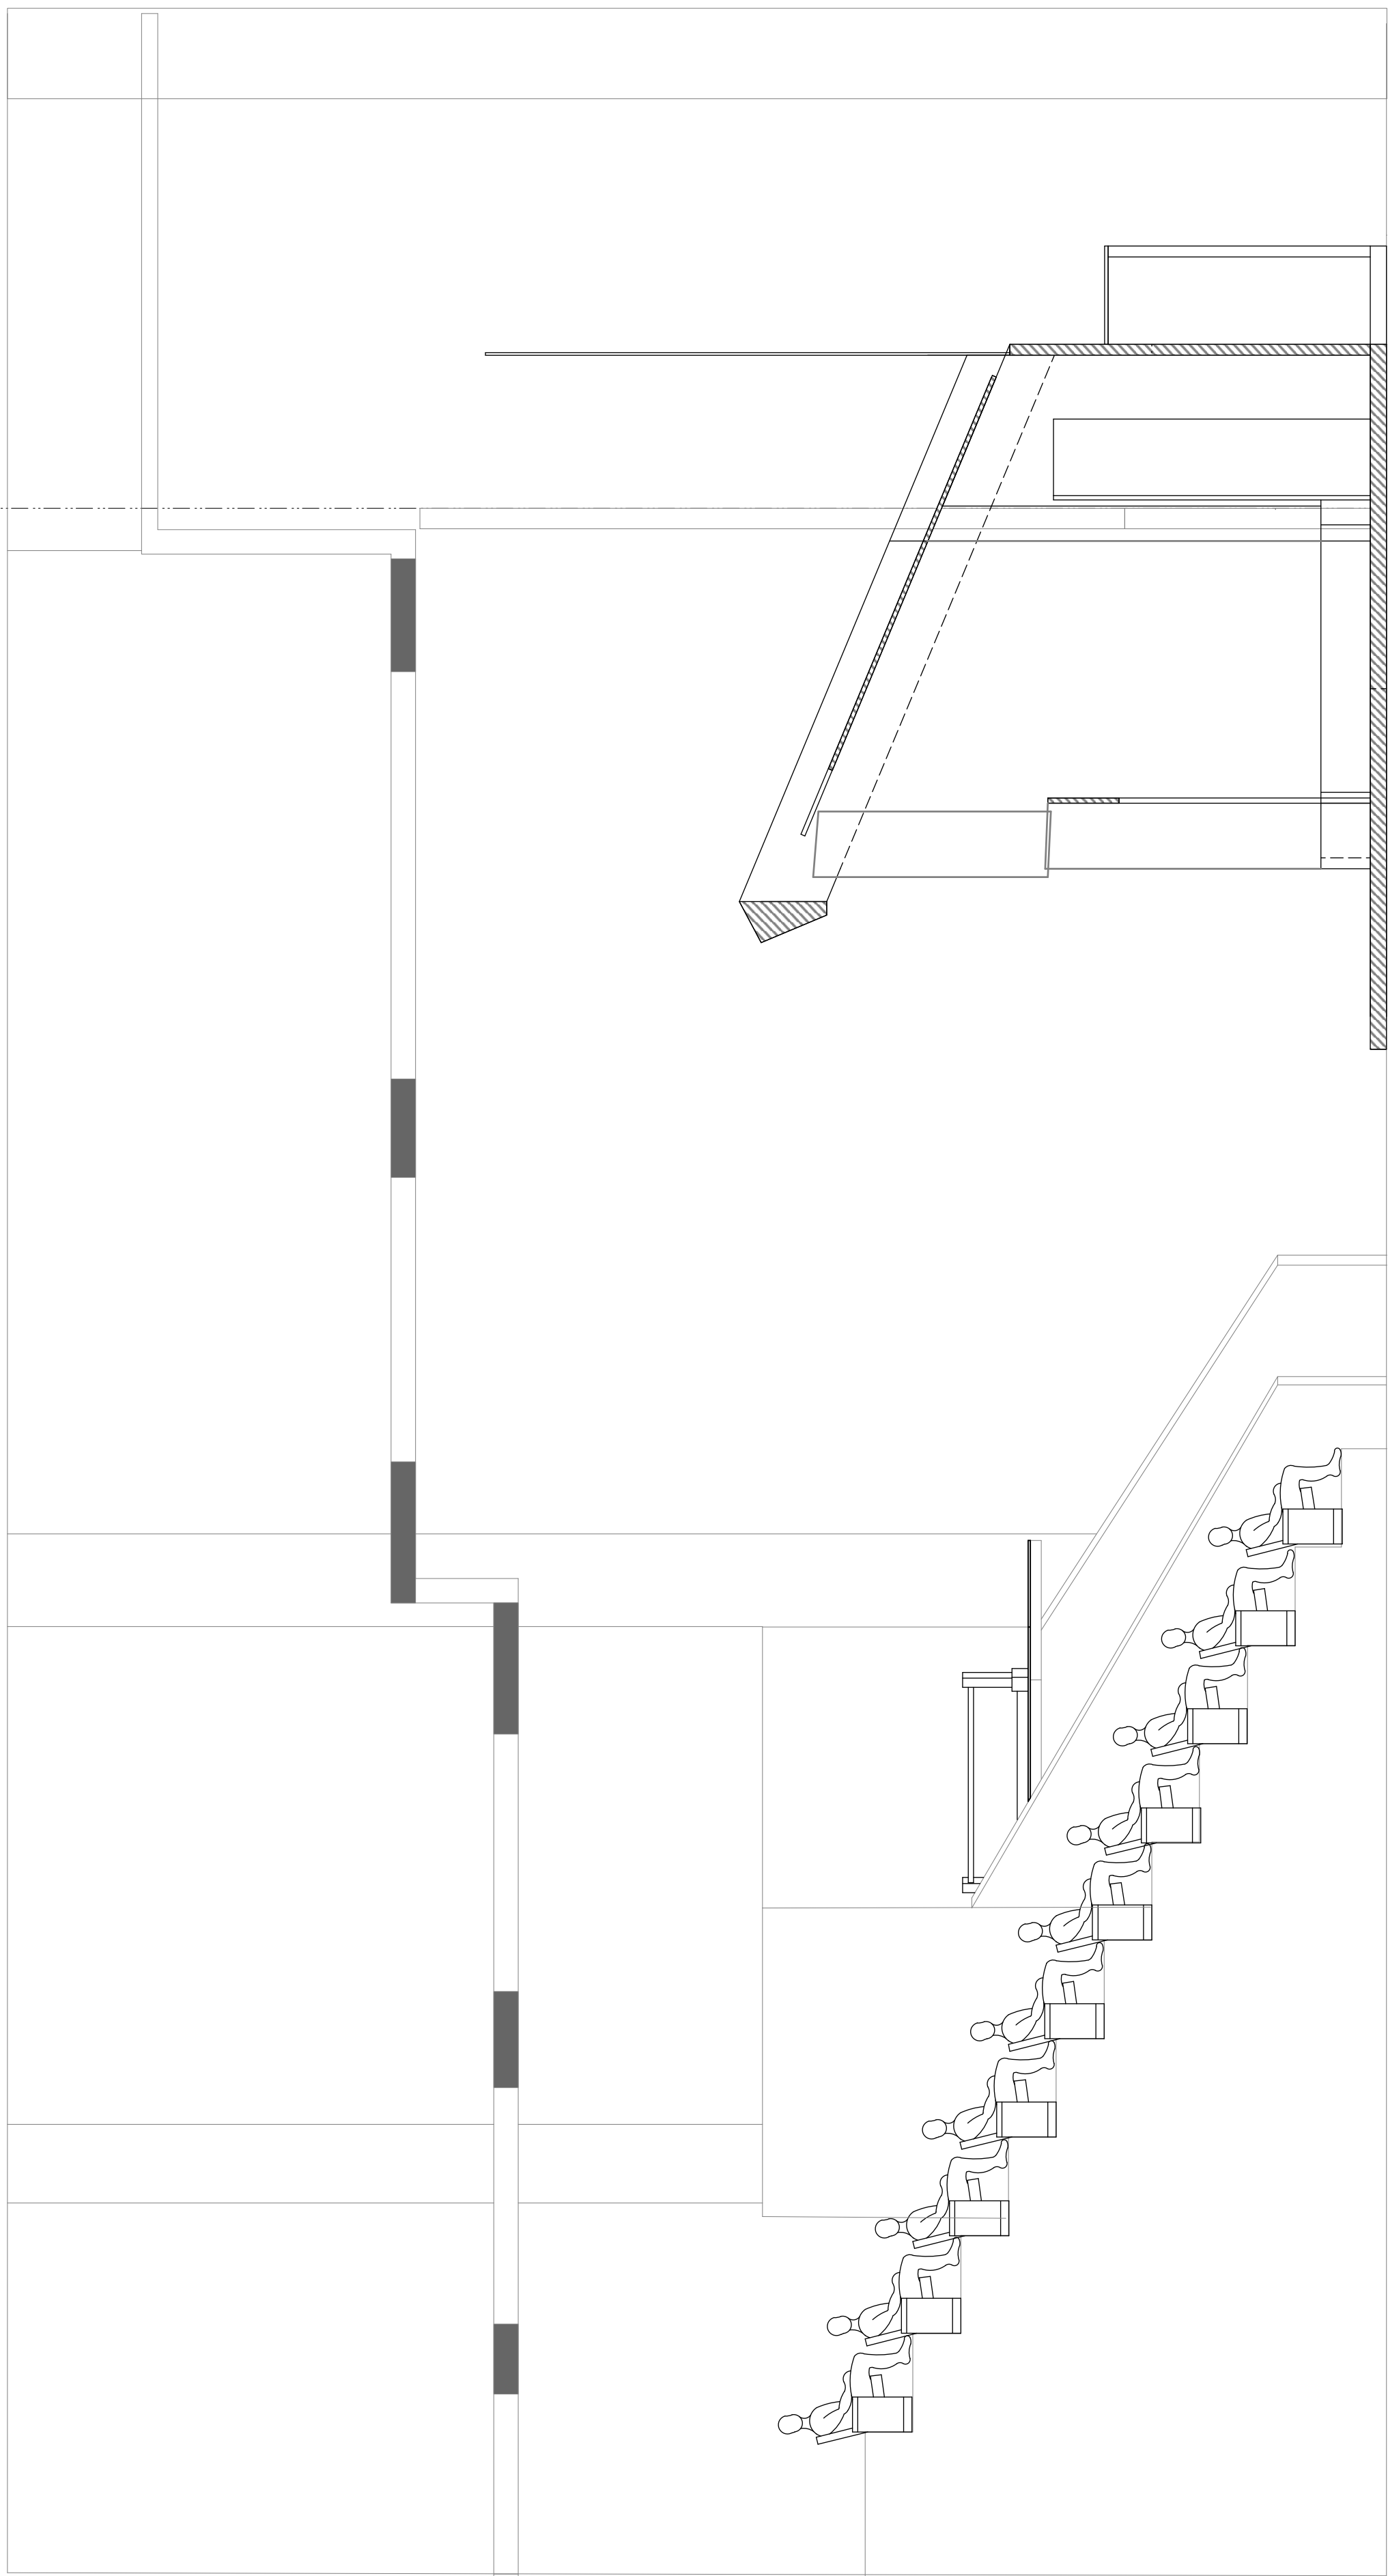

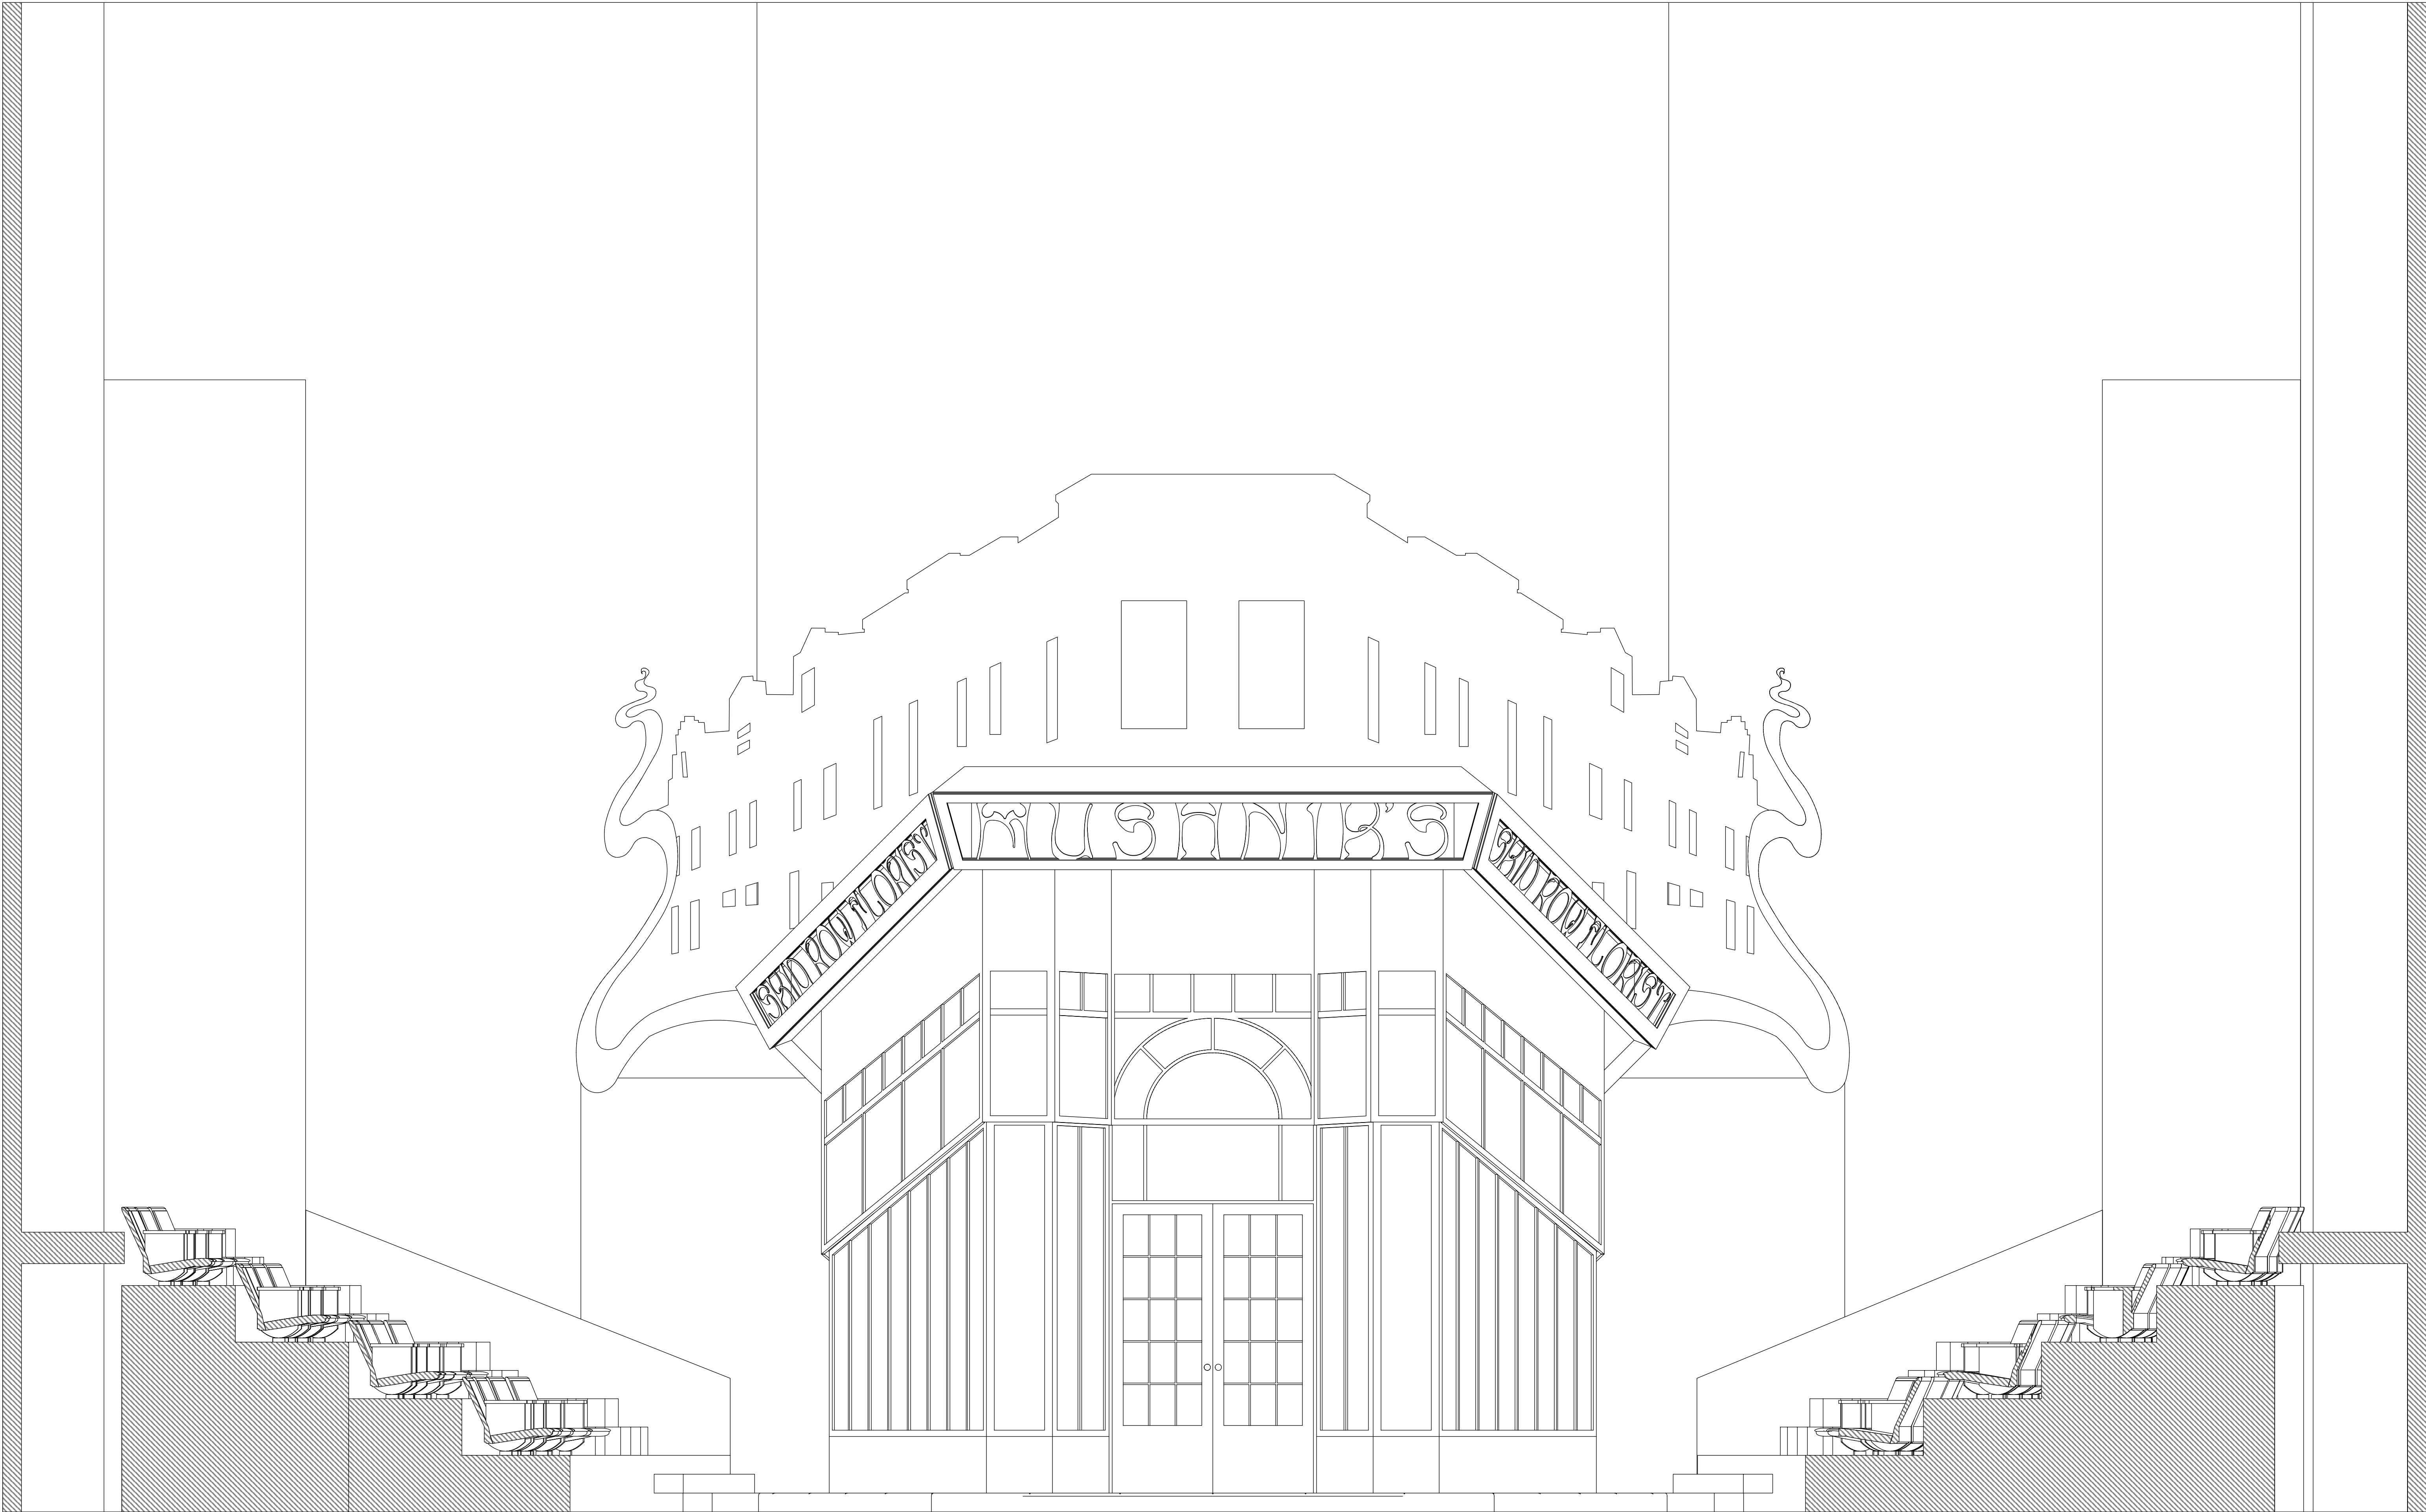



Little Shop Of Horrors

THEATREVCU

PLAYWRIGHT: HOWARD ASHMAN & ALAN MENKEN


DIRECTOR: KIKAU ALVARO


FRONT ELEVATION - WINDOWS FLOWN IN			
SCENIC DESIGNER:	JULIA FOLKART	DATE:	09/17/18
TECHNICAL DIRECTOR:	JAMES CANTRELL	REVISED:	10/01/18
DRAFTER:	STEPHAN STARLING	SCALE:	1'-0" = 1/2"

PLATE


04

of 26

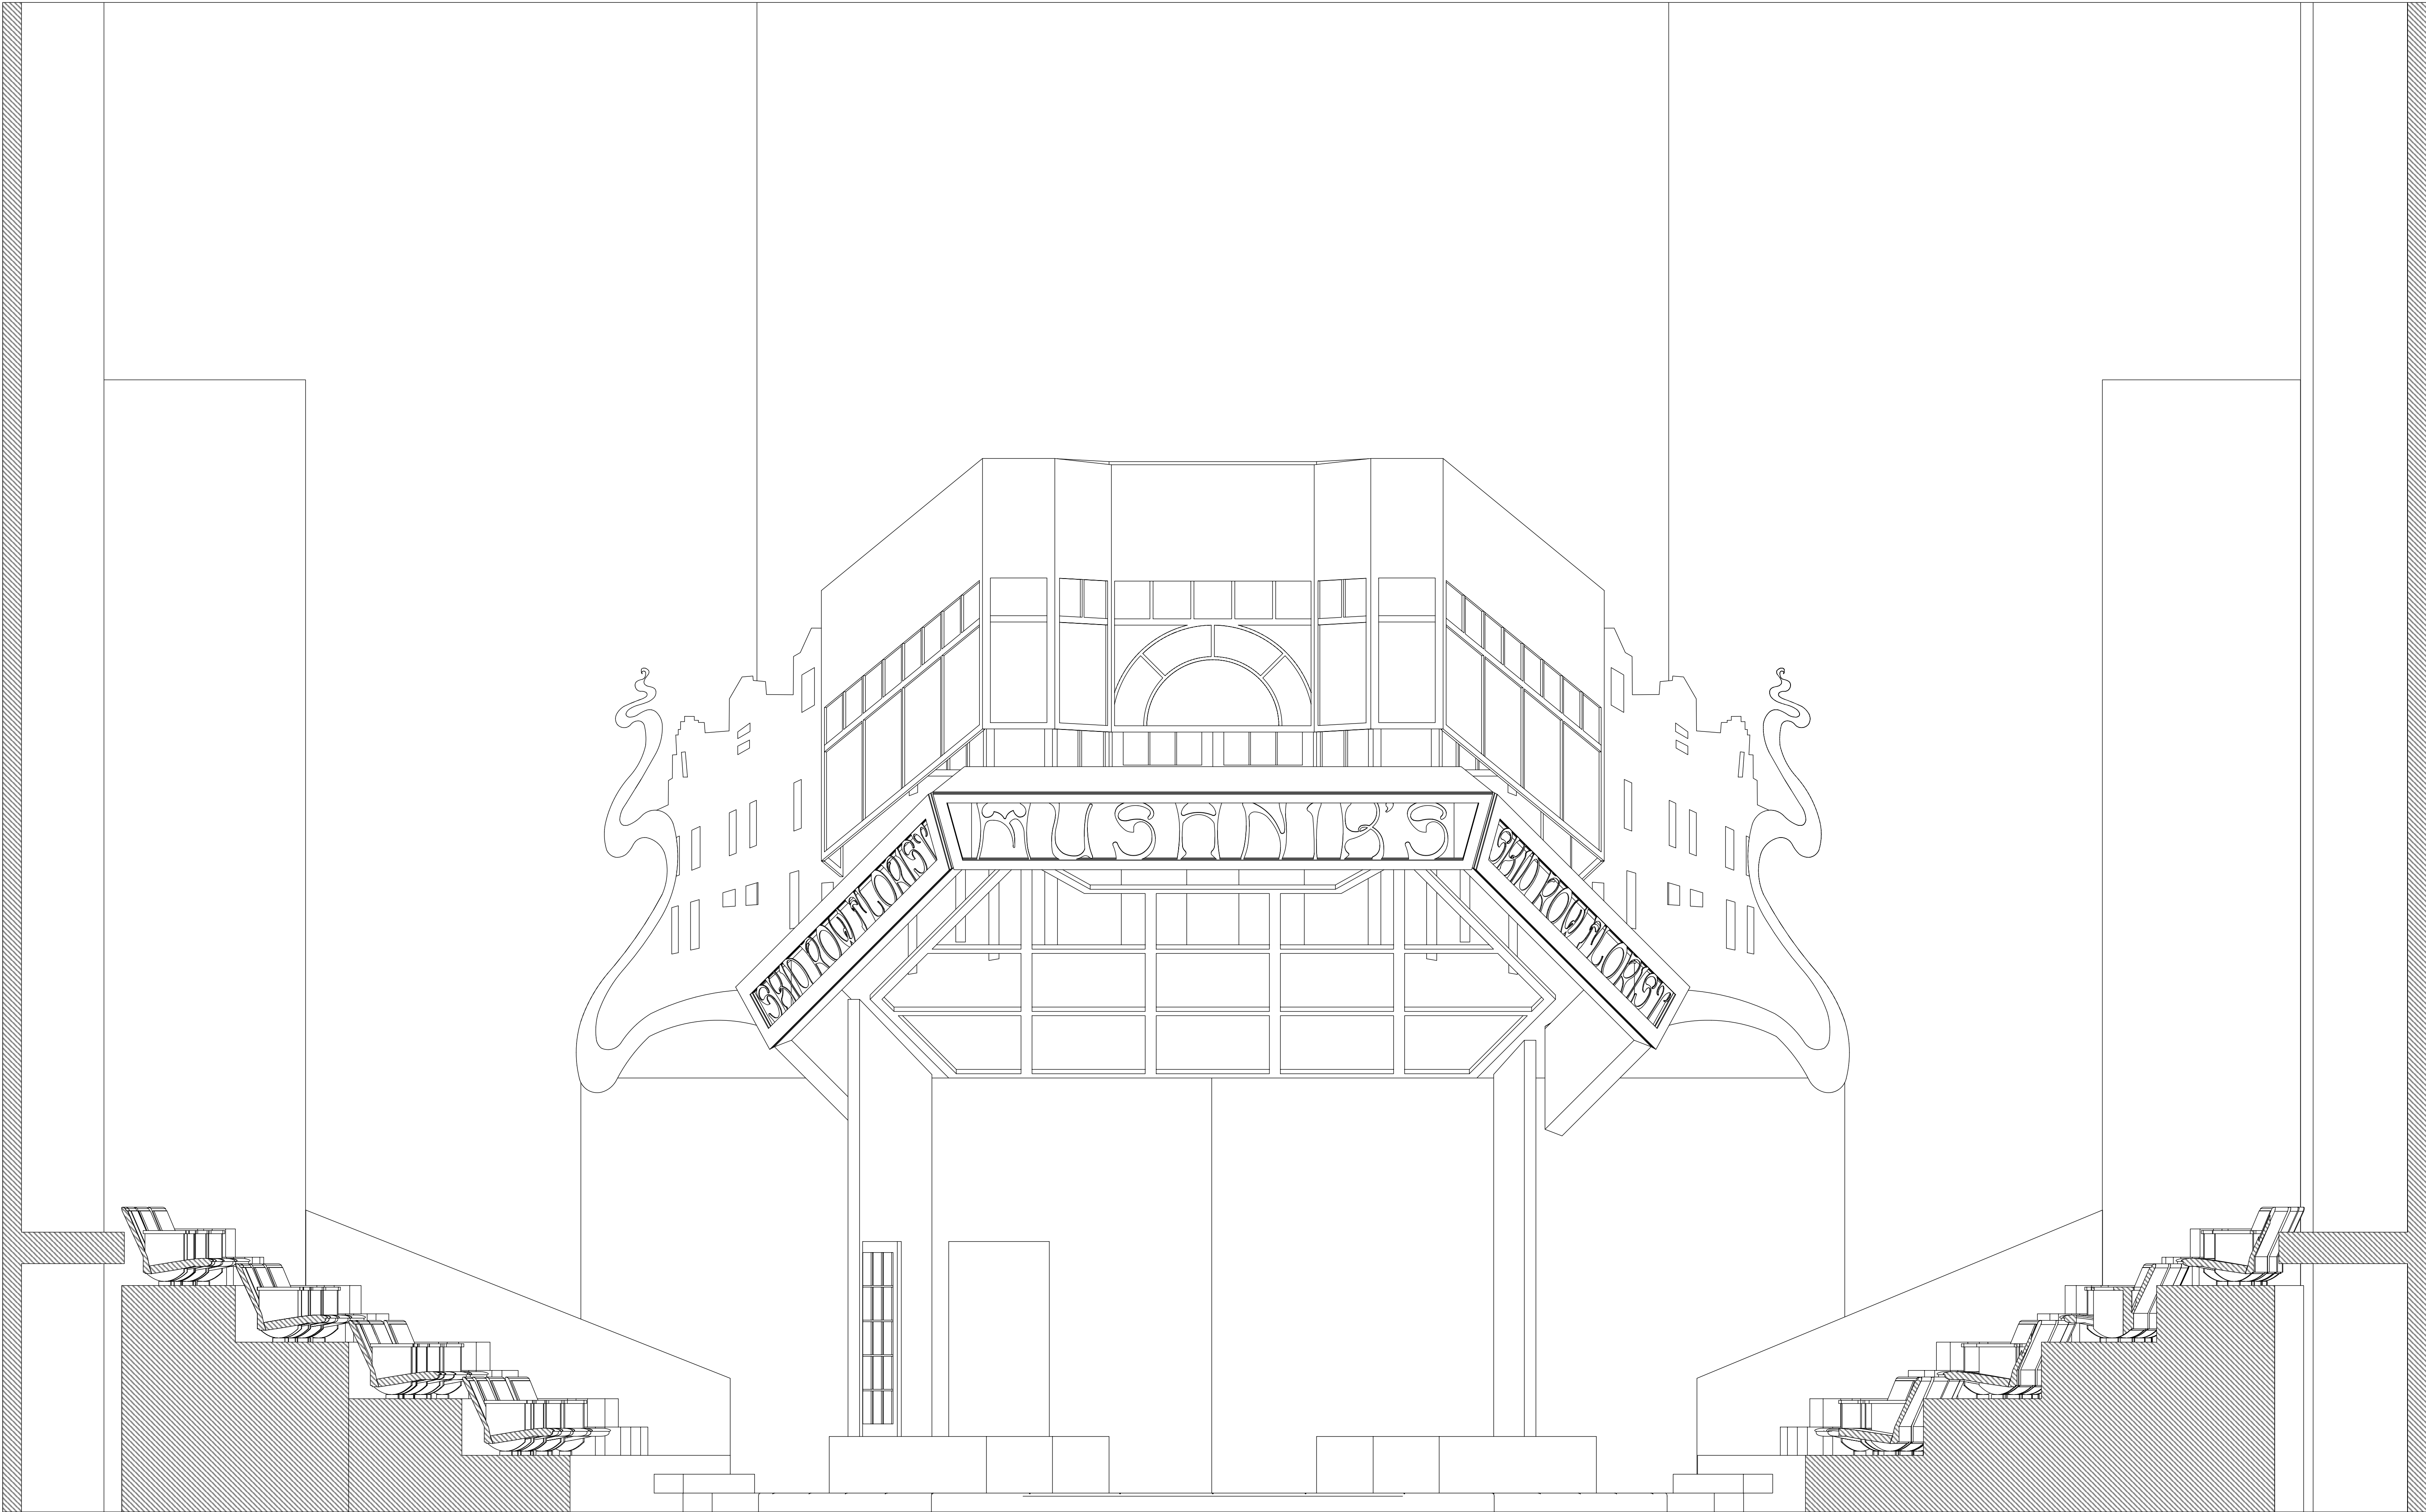

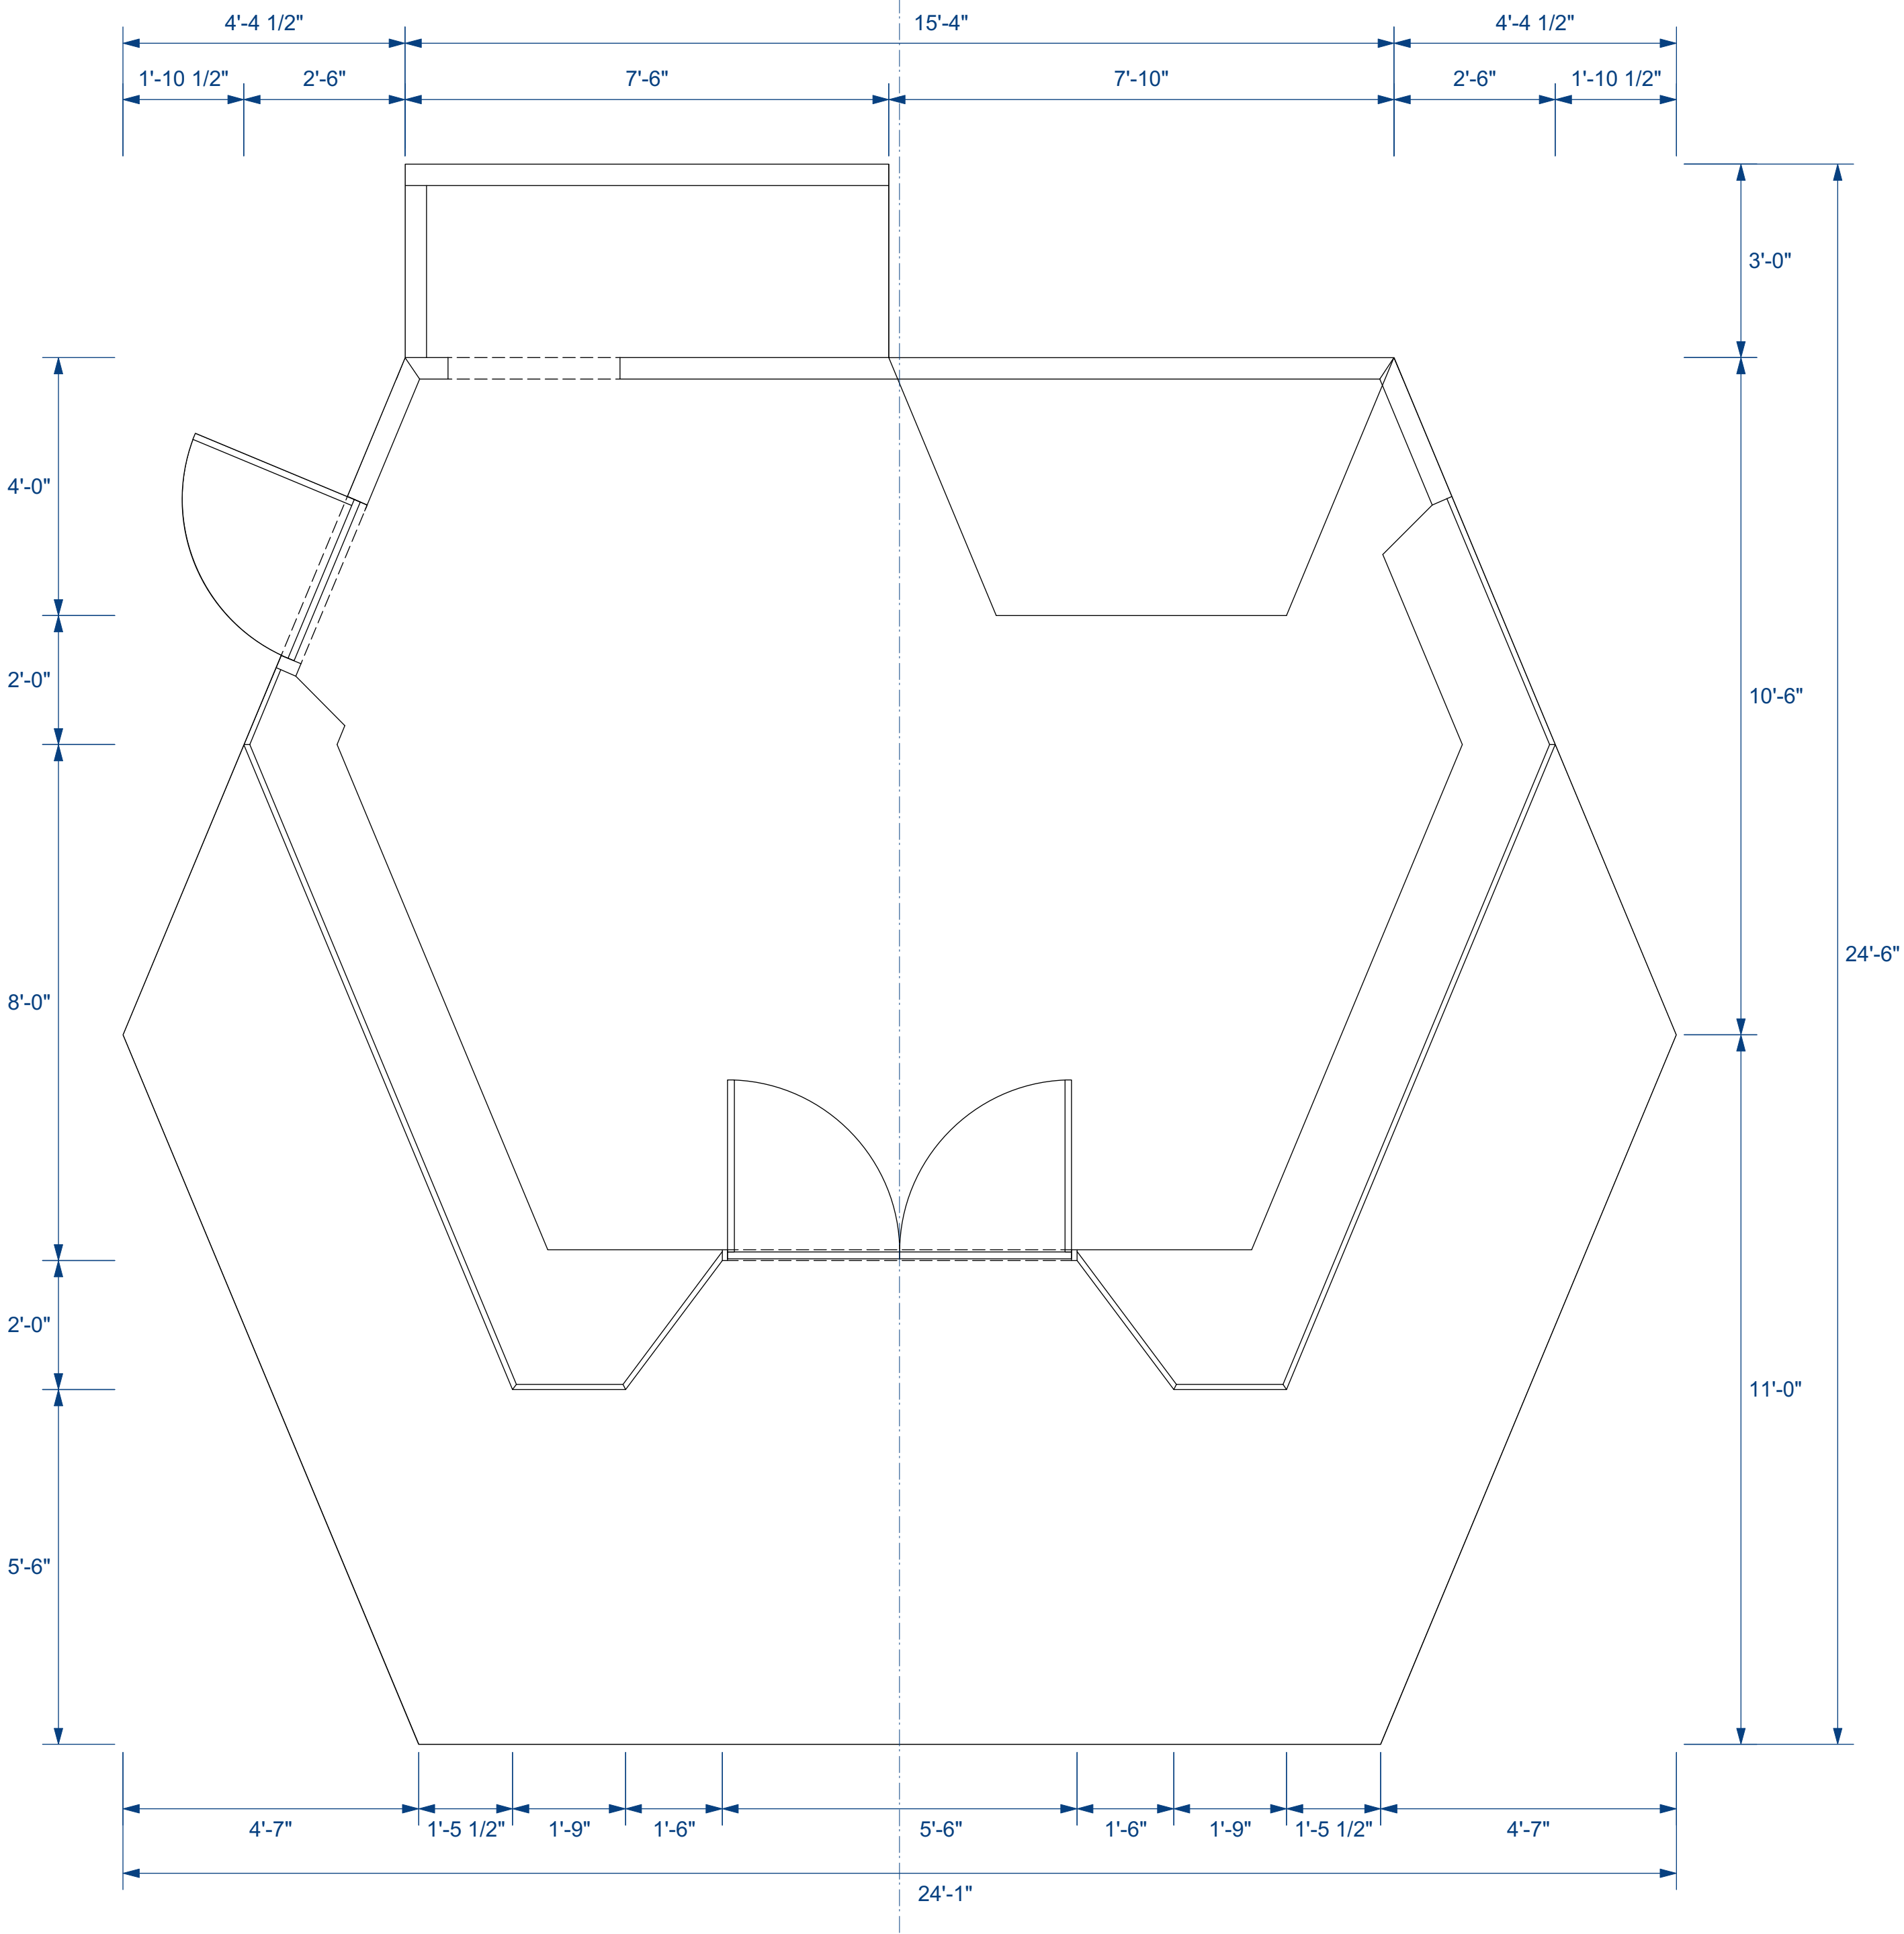

DECK GROUNDPLAN
SCALE: 1/2" = 1'-0"

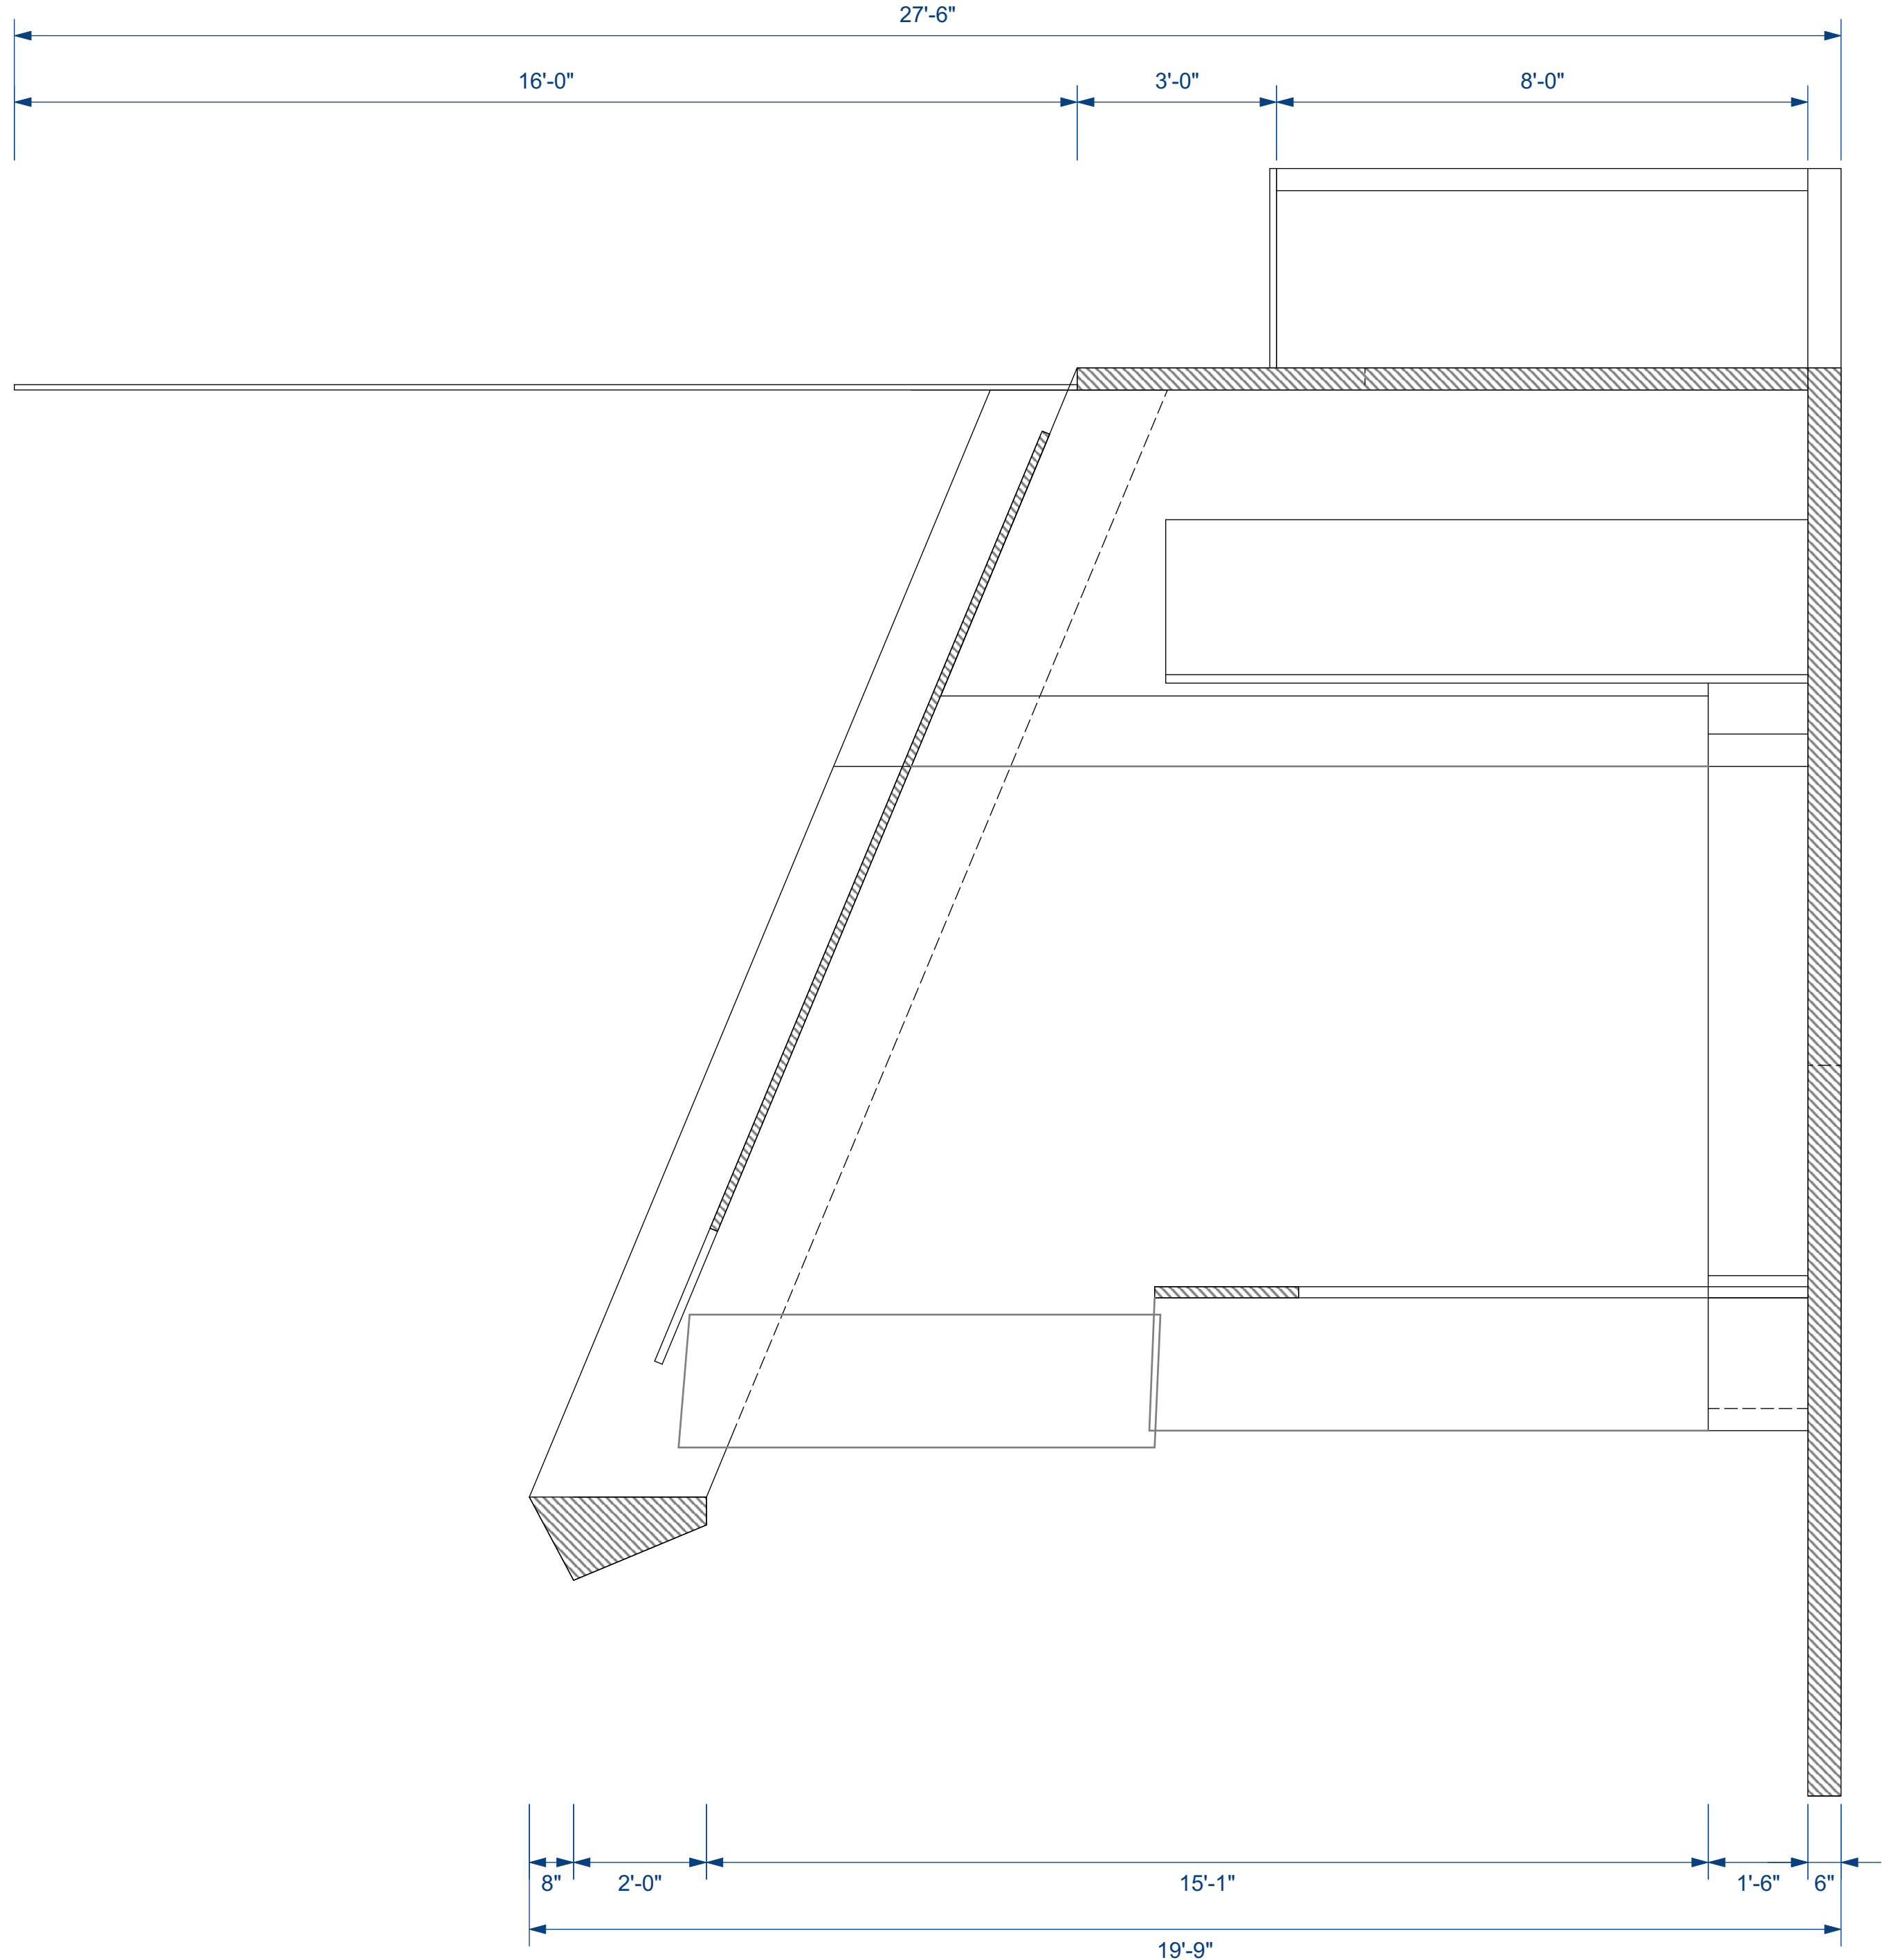

STAGE RIGHT SIDE SECTION
SCALE: 1/2" = 1'-0"

theatre
VCU


Little Shop Of Horrors

GROUNDPLAN & SECTION DETAIL	
SCENIC DESIGNER: JULIA FOLKART	DATE: 08/13/18
TECHNICAL DIRECTOR: JAMES CANTRELL	REVISED: 10/01/18
DRAFTER: STEPHAN STARLING	SCALE: 1/2" = 1'-0"


PLATE

06


of 26

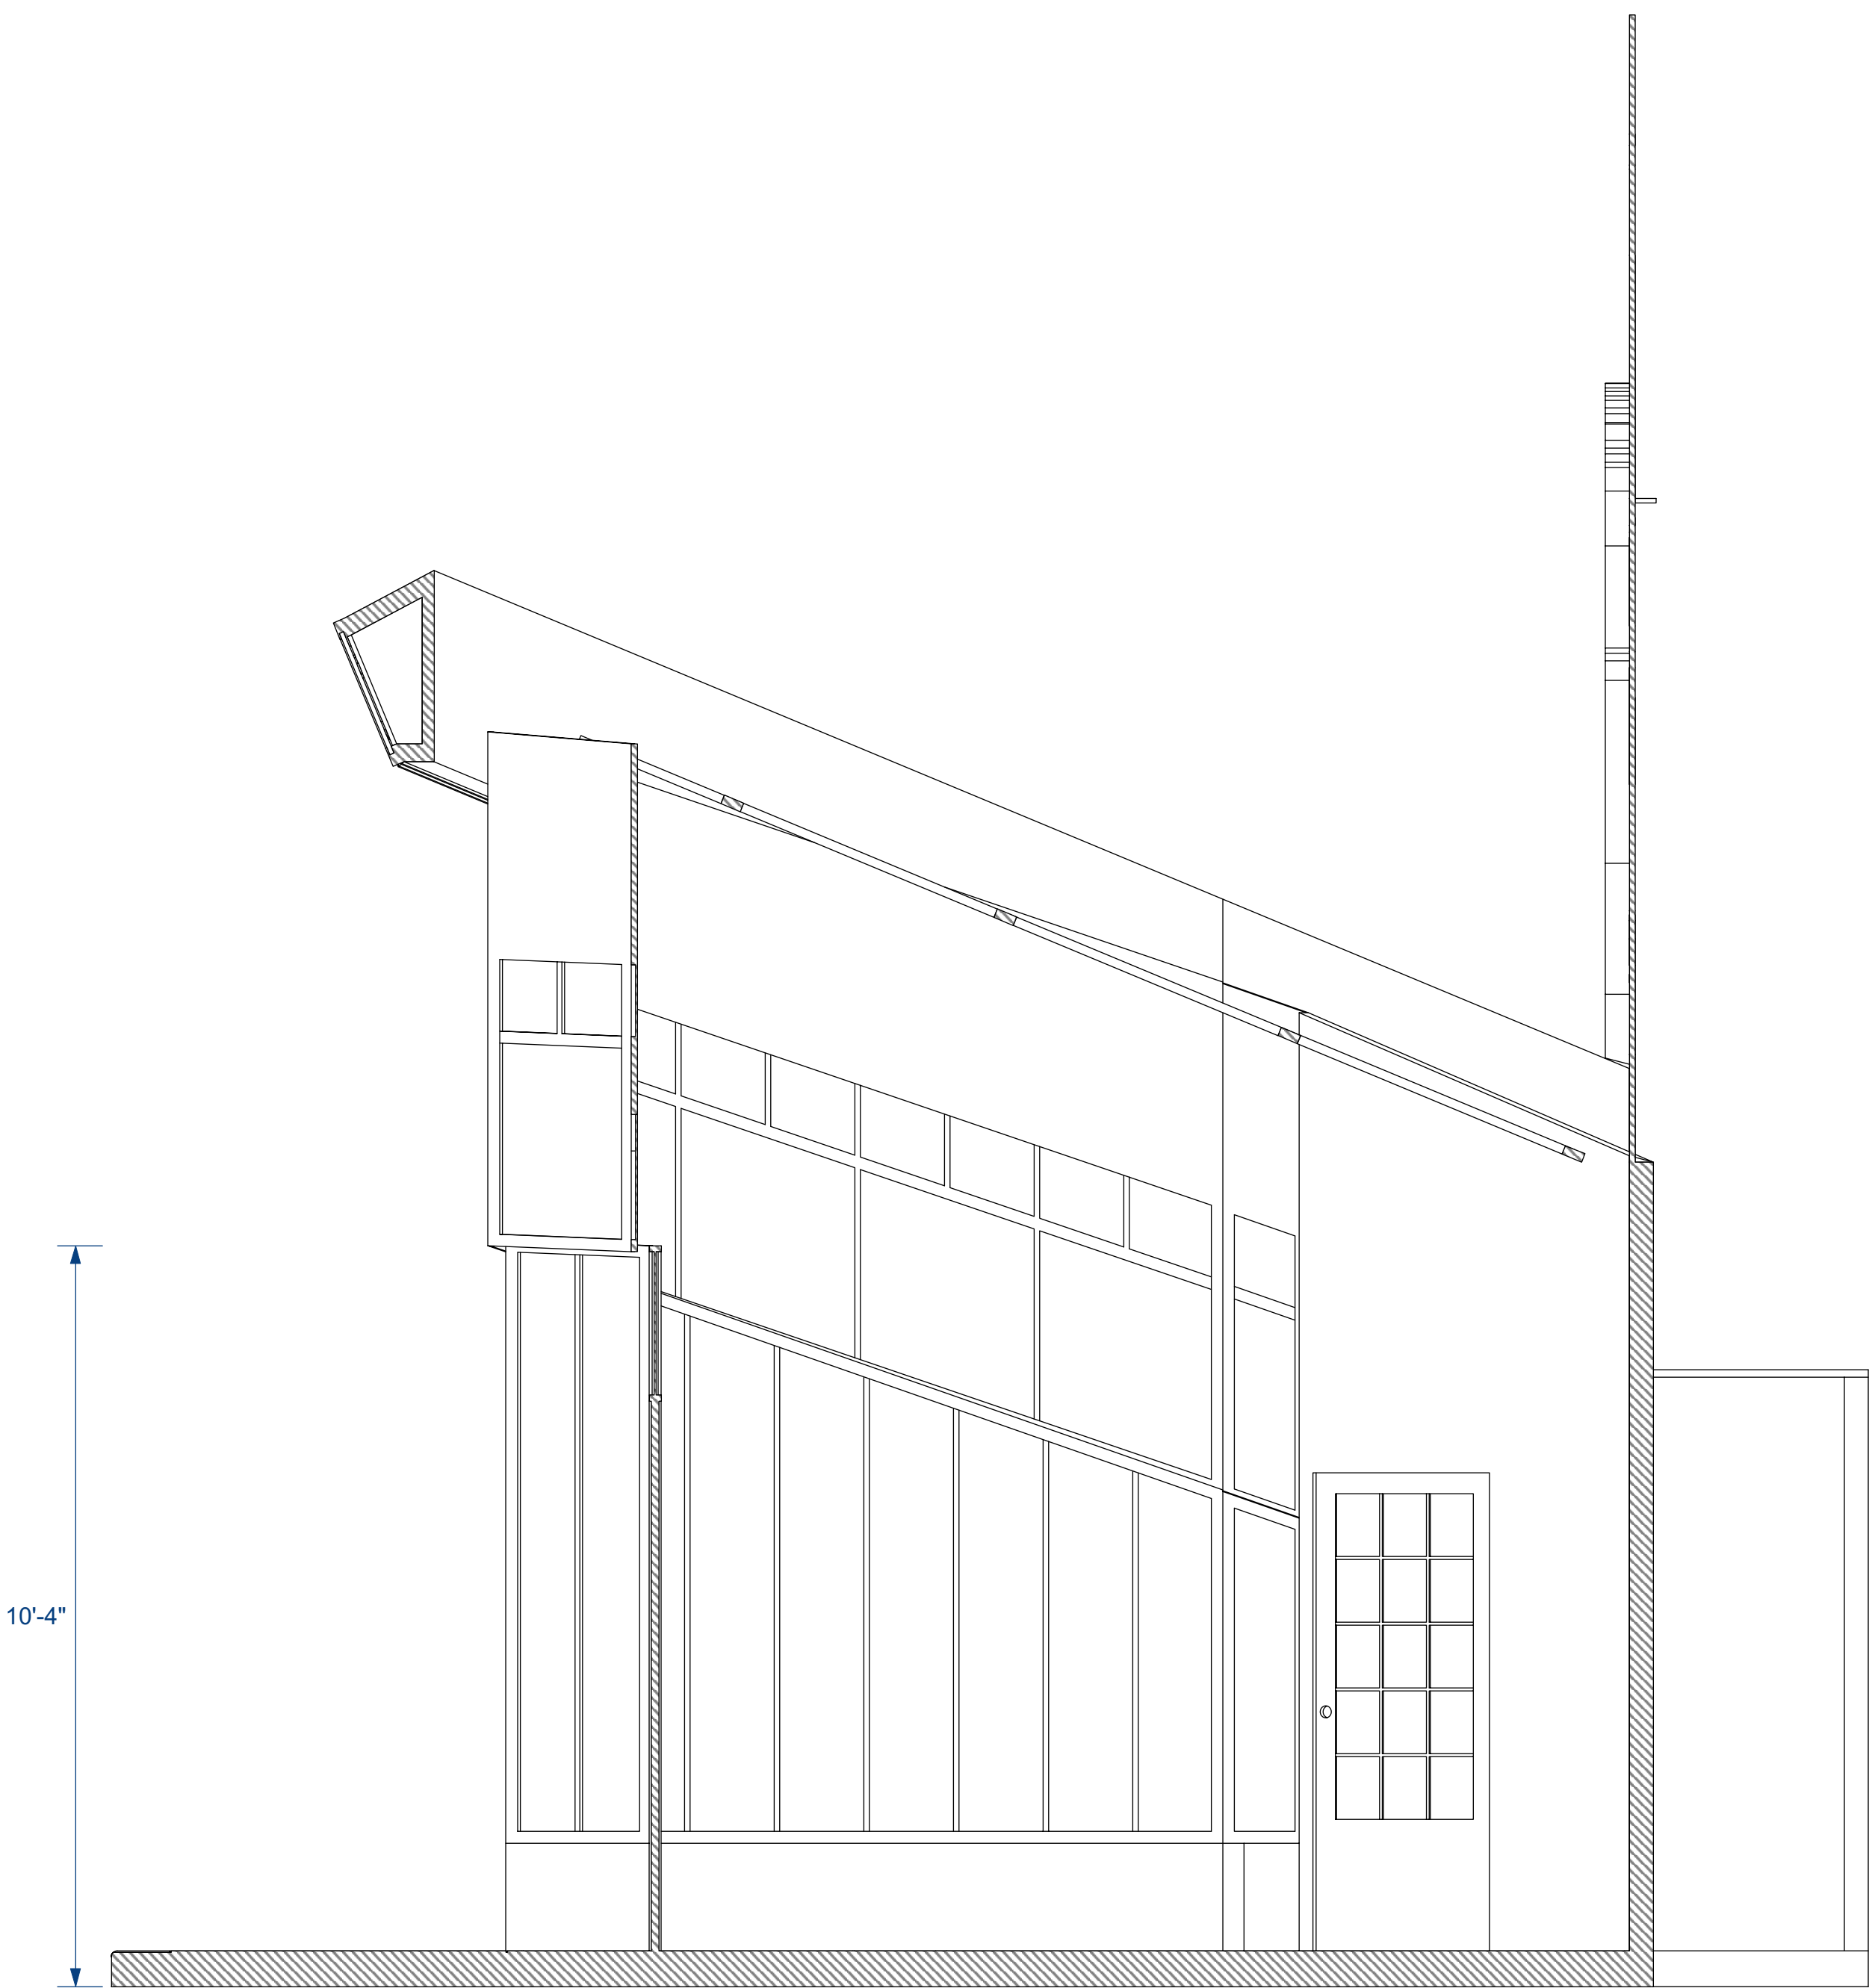


WINDOWS FLOWN IN

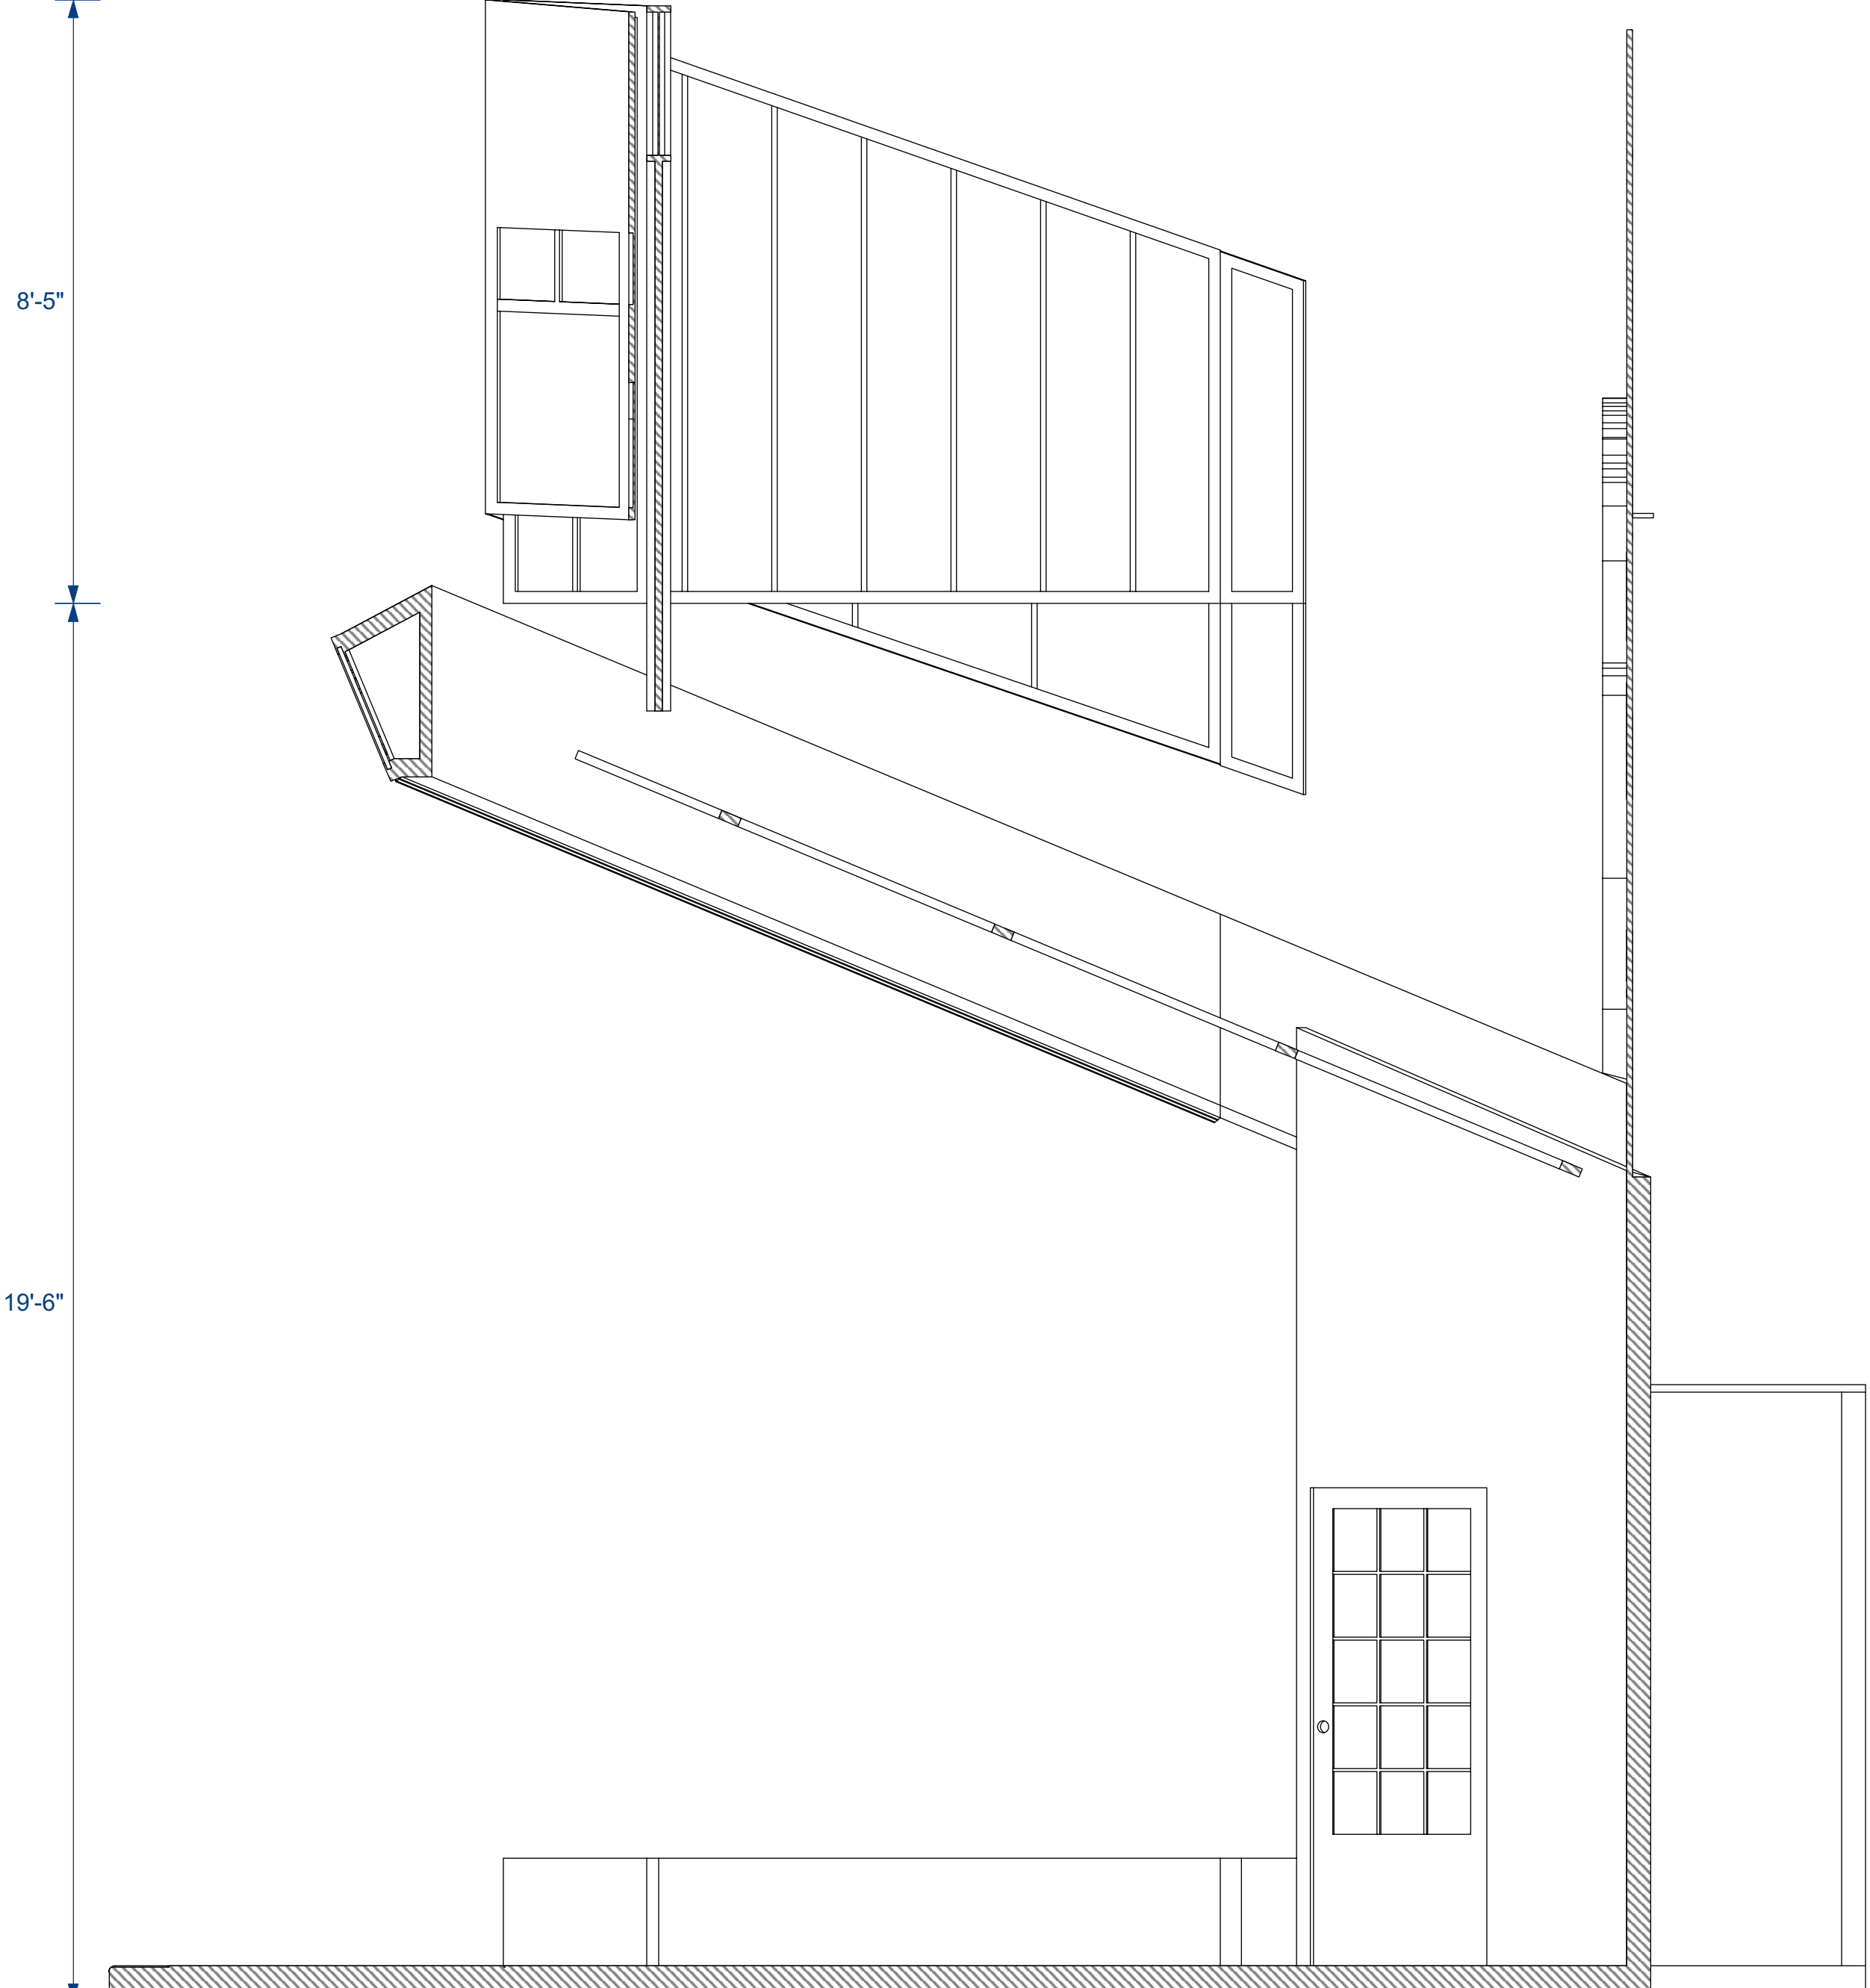

WINDOWS FLOWN OUT

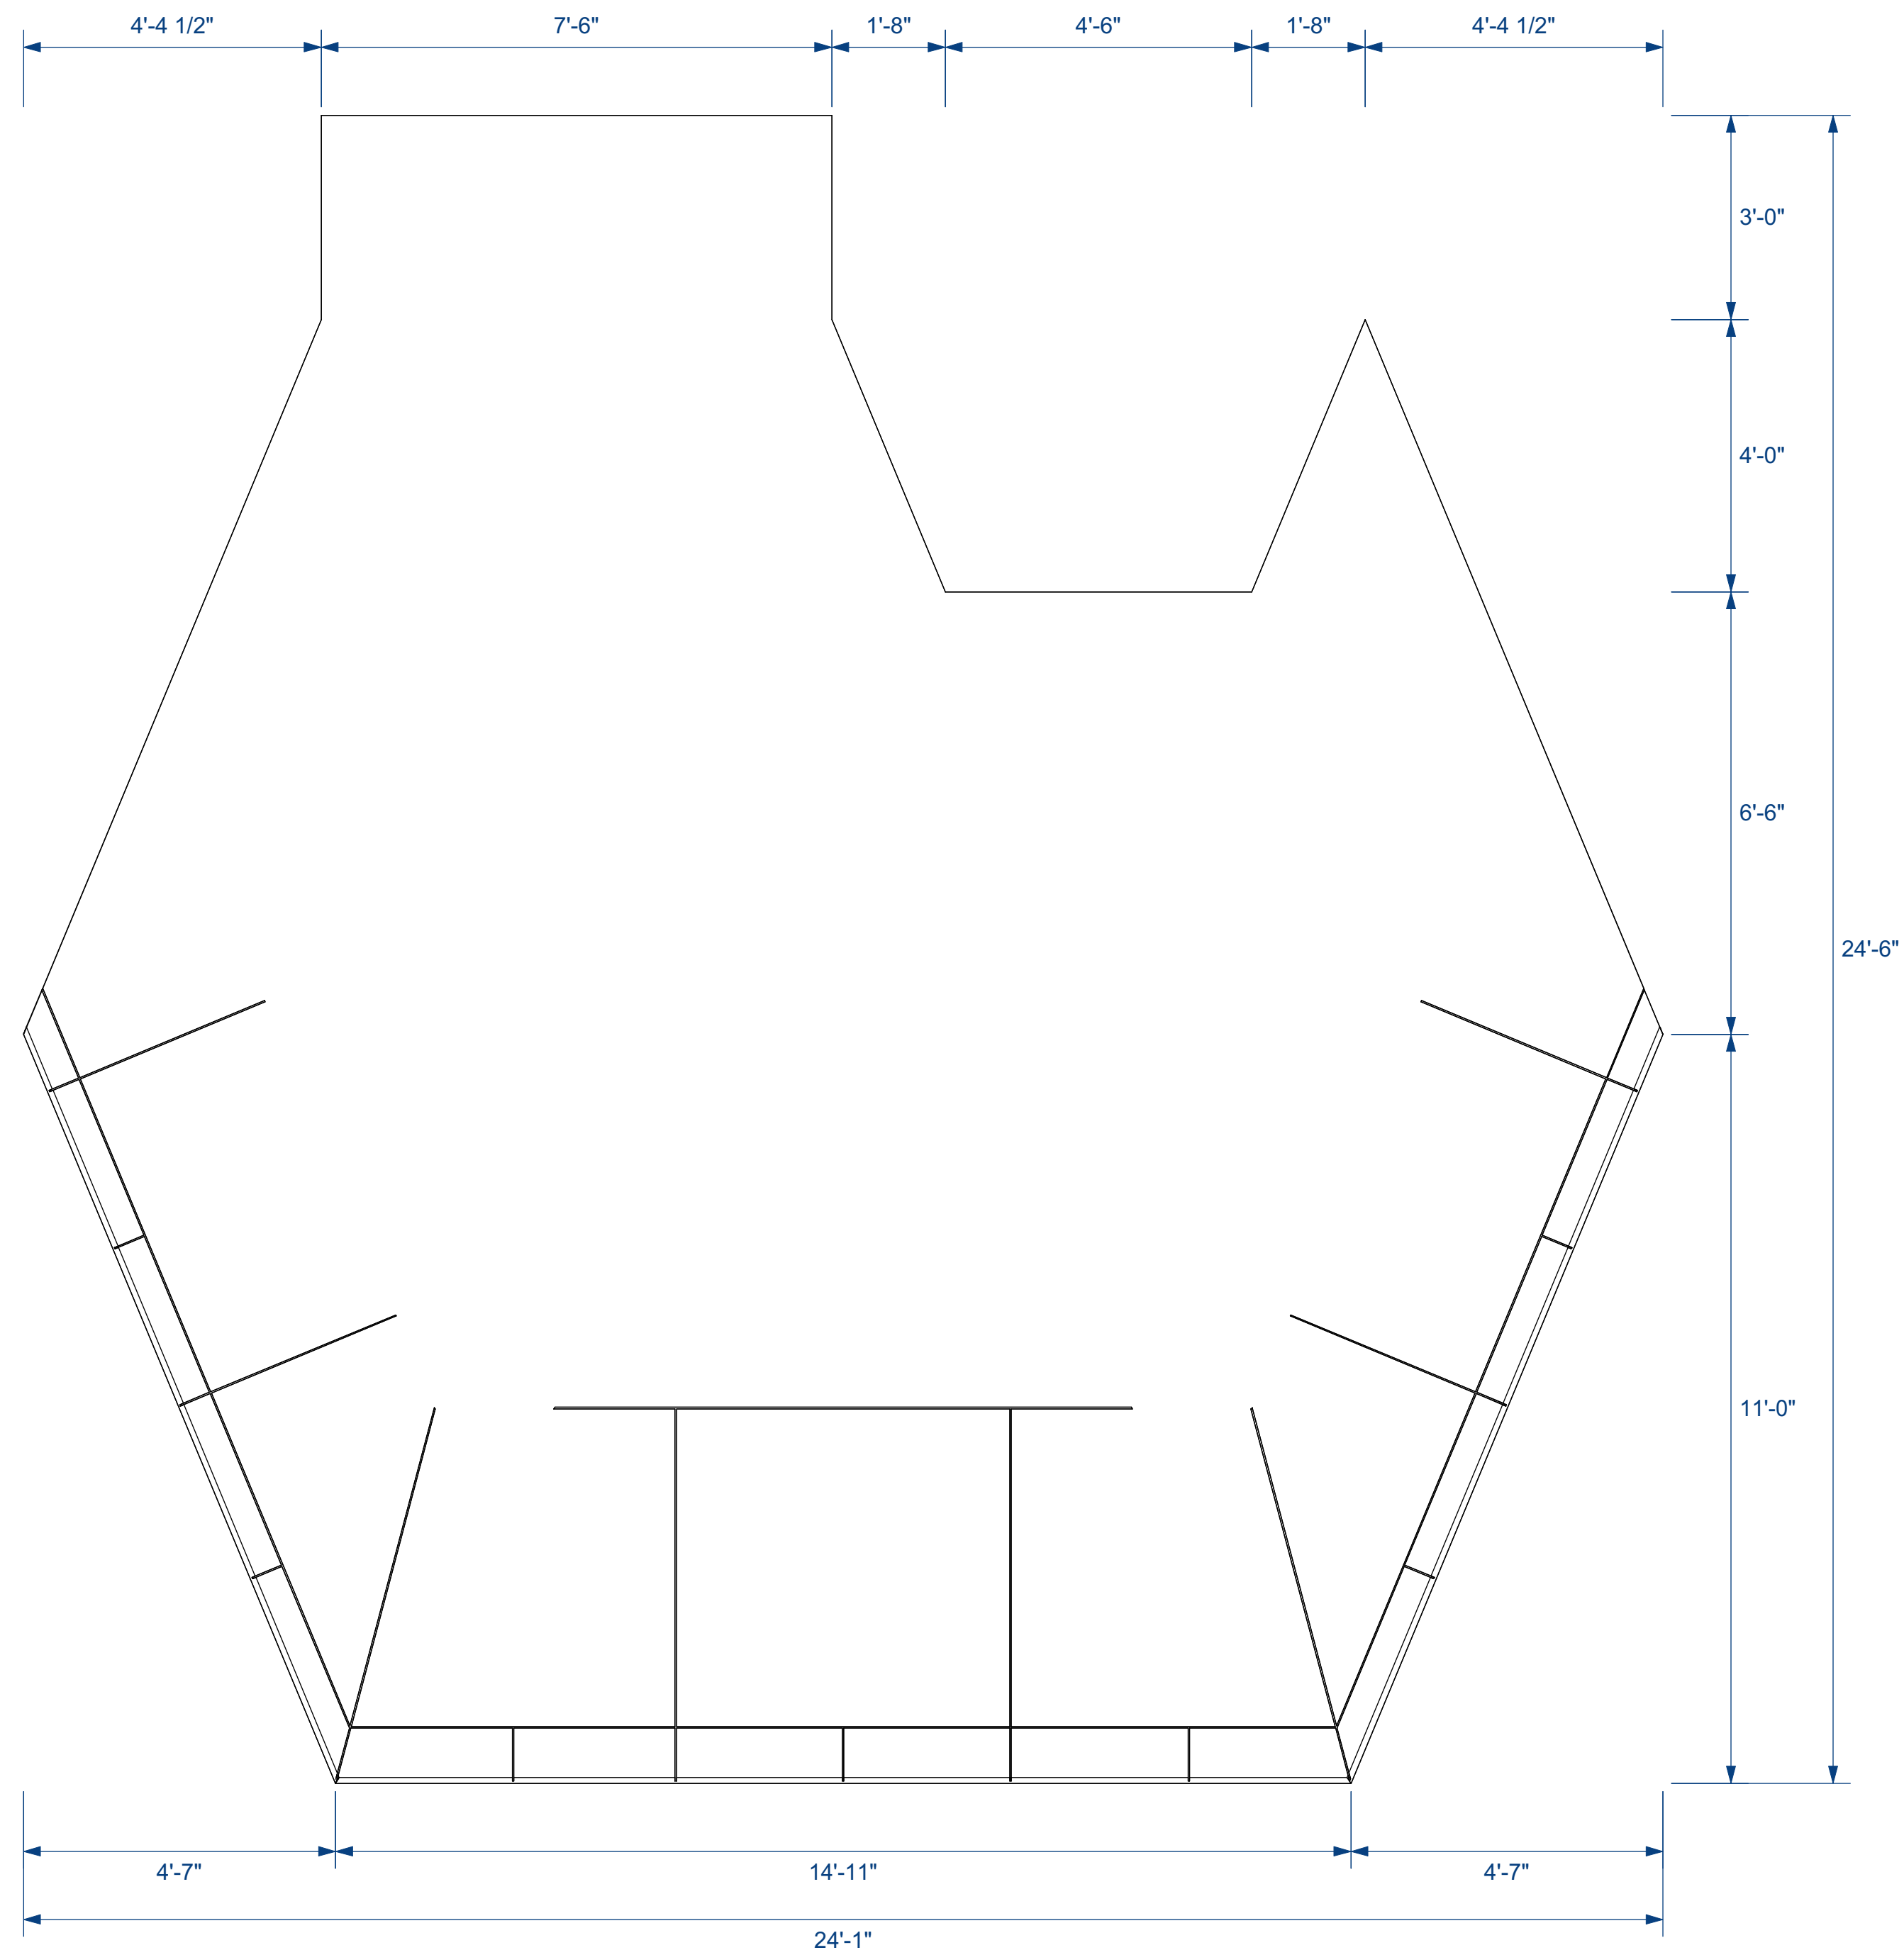


DECK PLAN VIEW

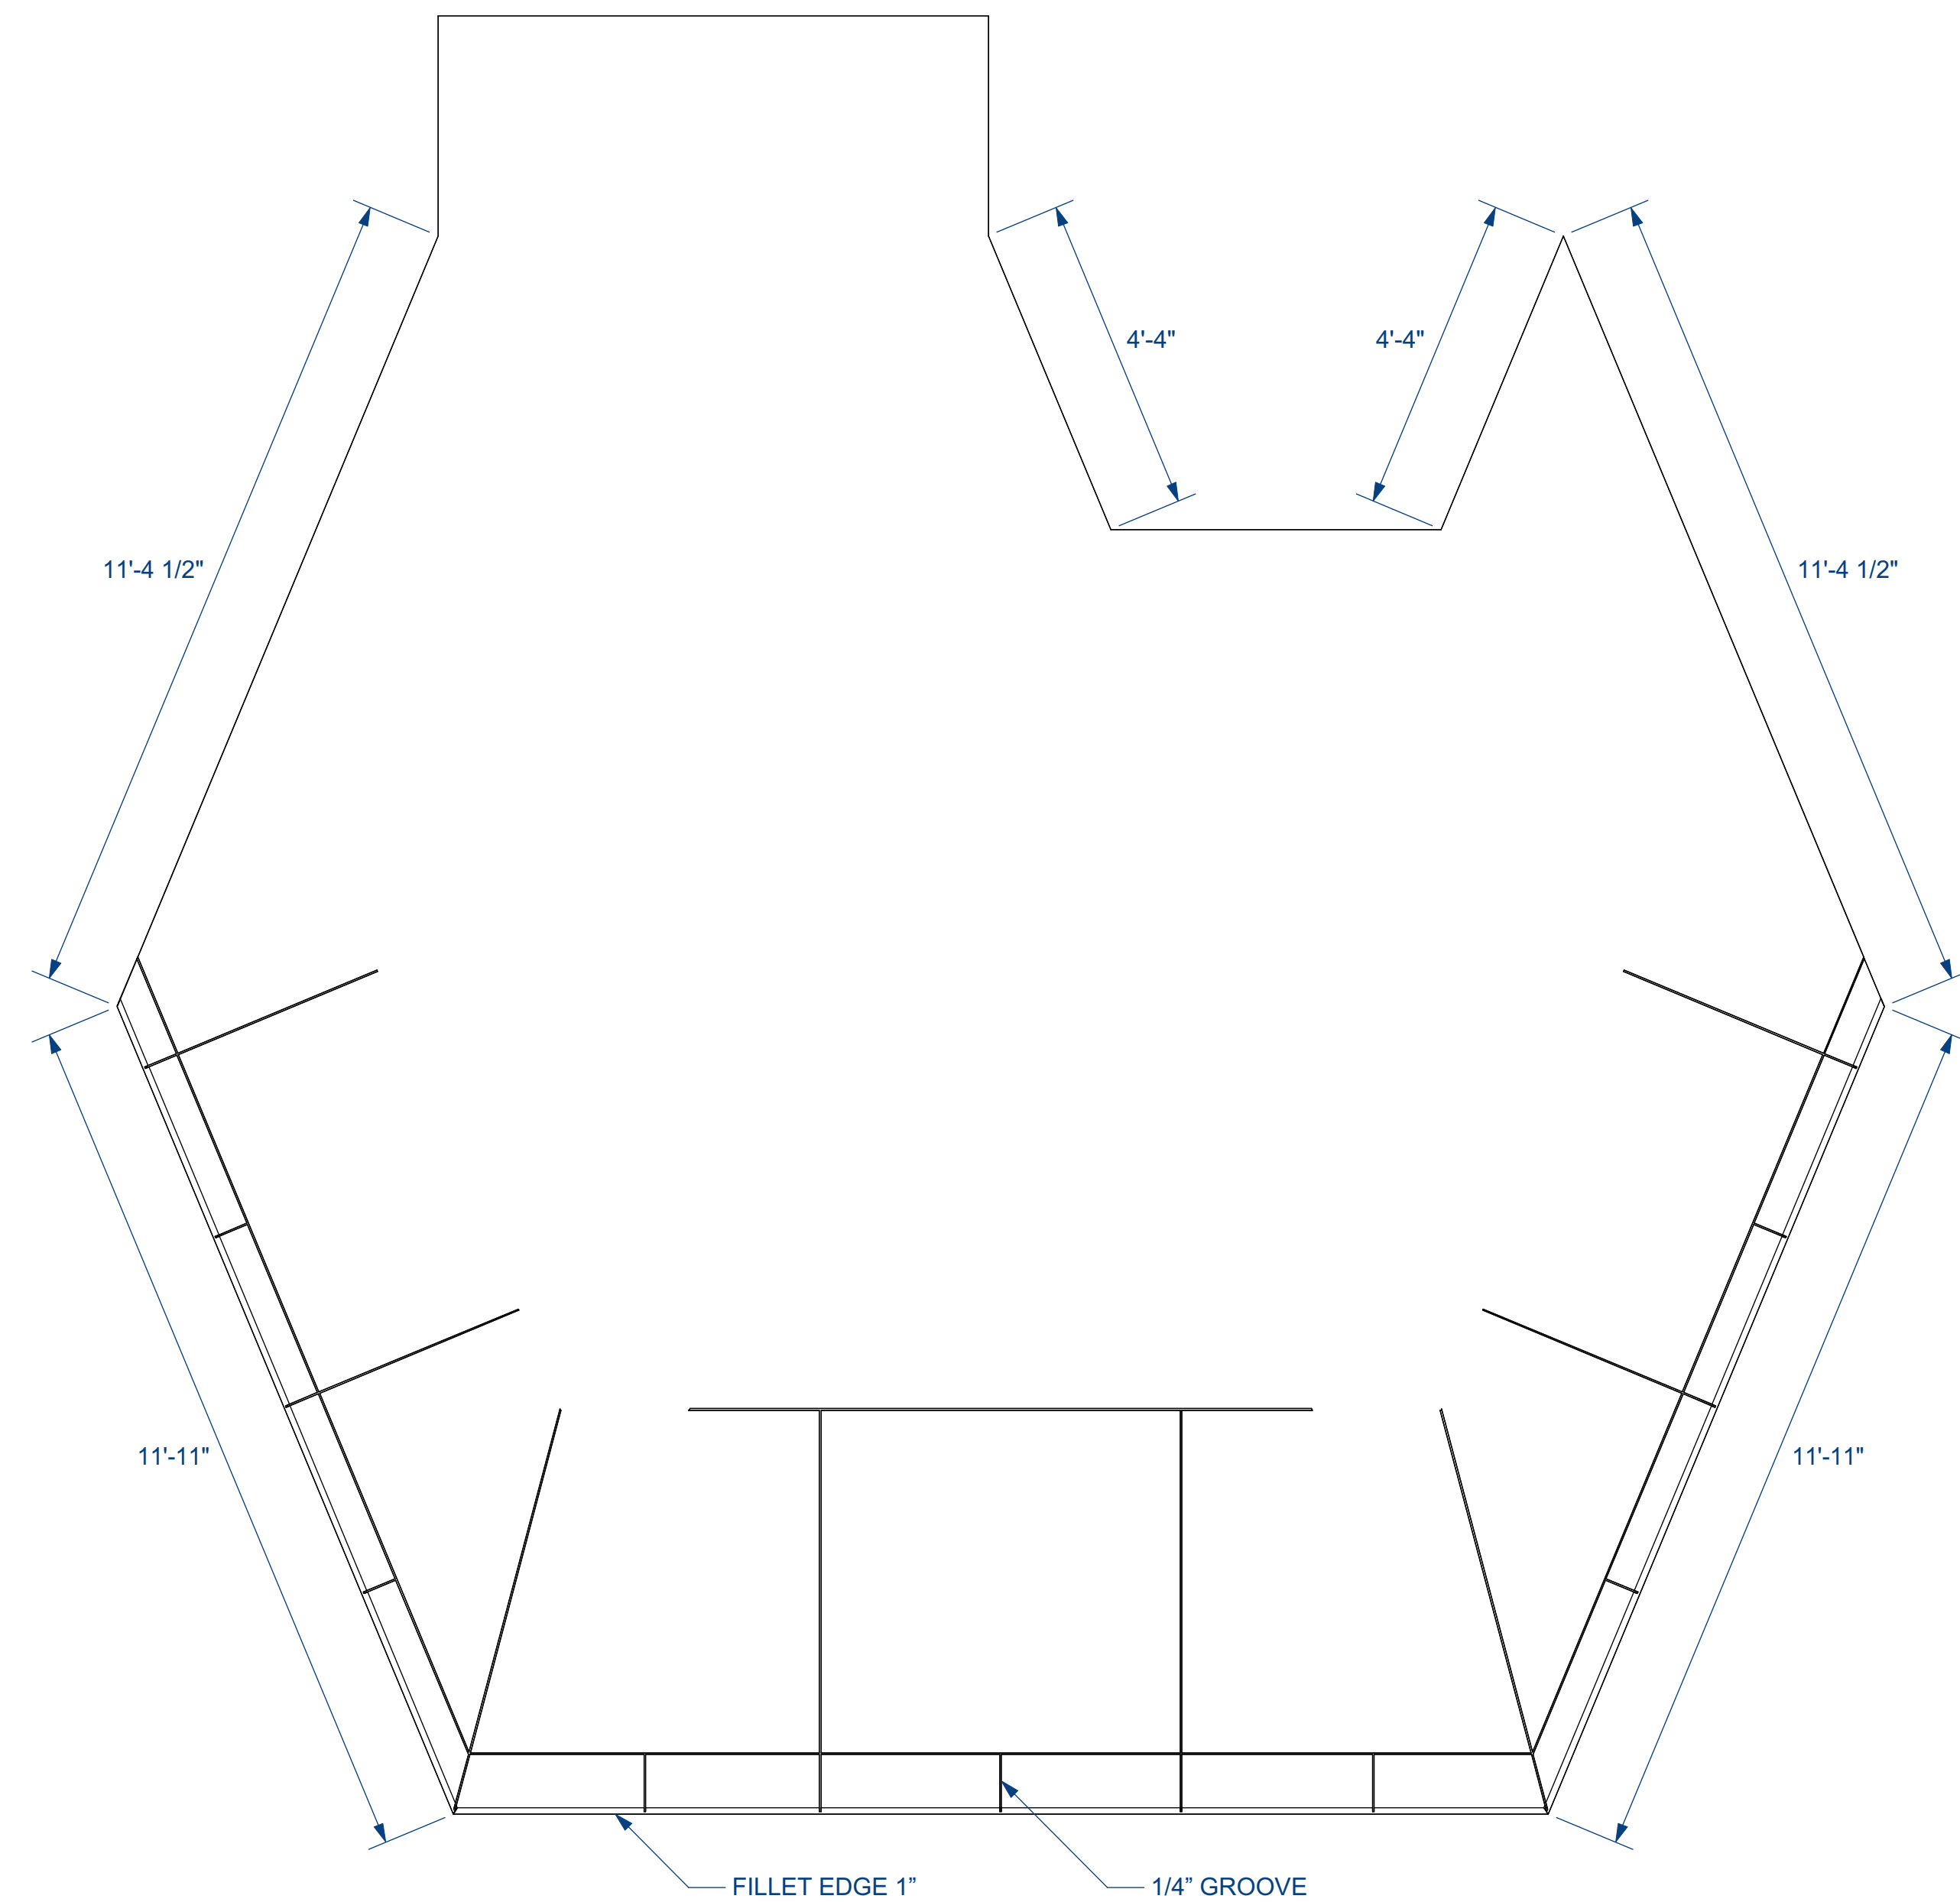


DECK PLAN VIEW

		DECK	
THEATREVCU		SCENIC DESIGNER:	JULIA FOLKART
PLAYWRIGHT:	HOWARD ASHMAN & ALAN MENKEN	TECHNICAL DIRECTOR:	JAMES CANTRELL
DIRECTOR:	KIKAU ALVARO	DRAFTER:	STEPHAN STARLING
		DATE:	08/16/18
		REVISED:	09/10/18
		SCALE:	1/2" = 1'-0"

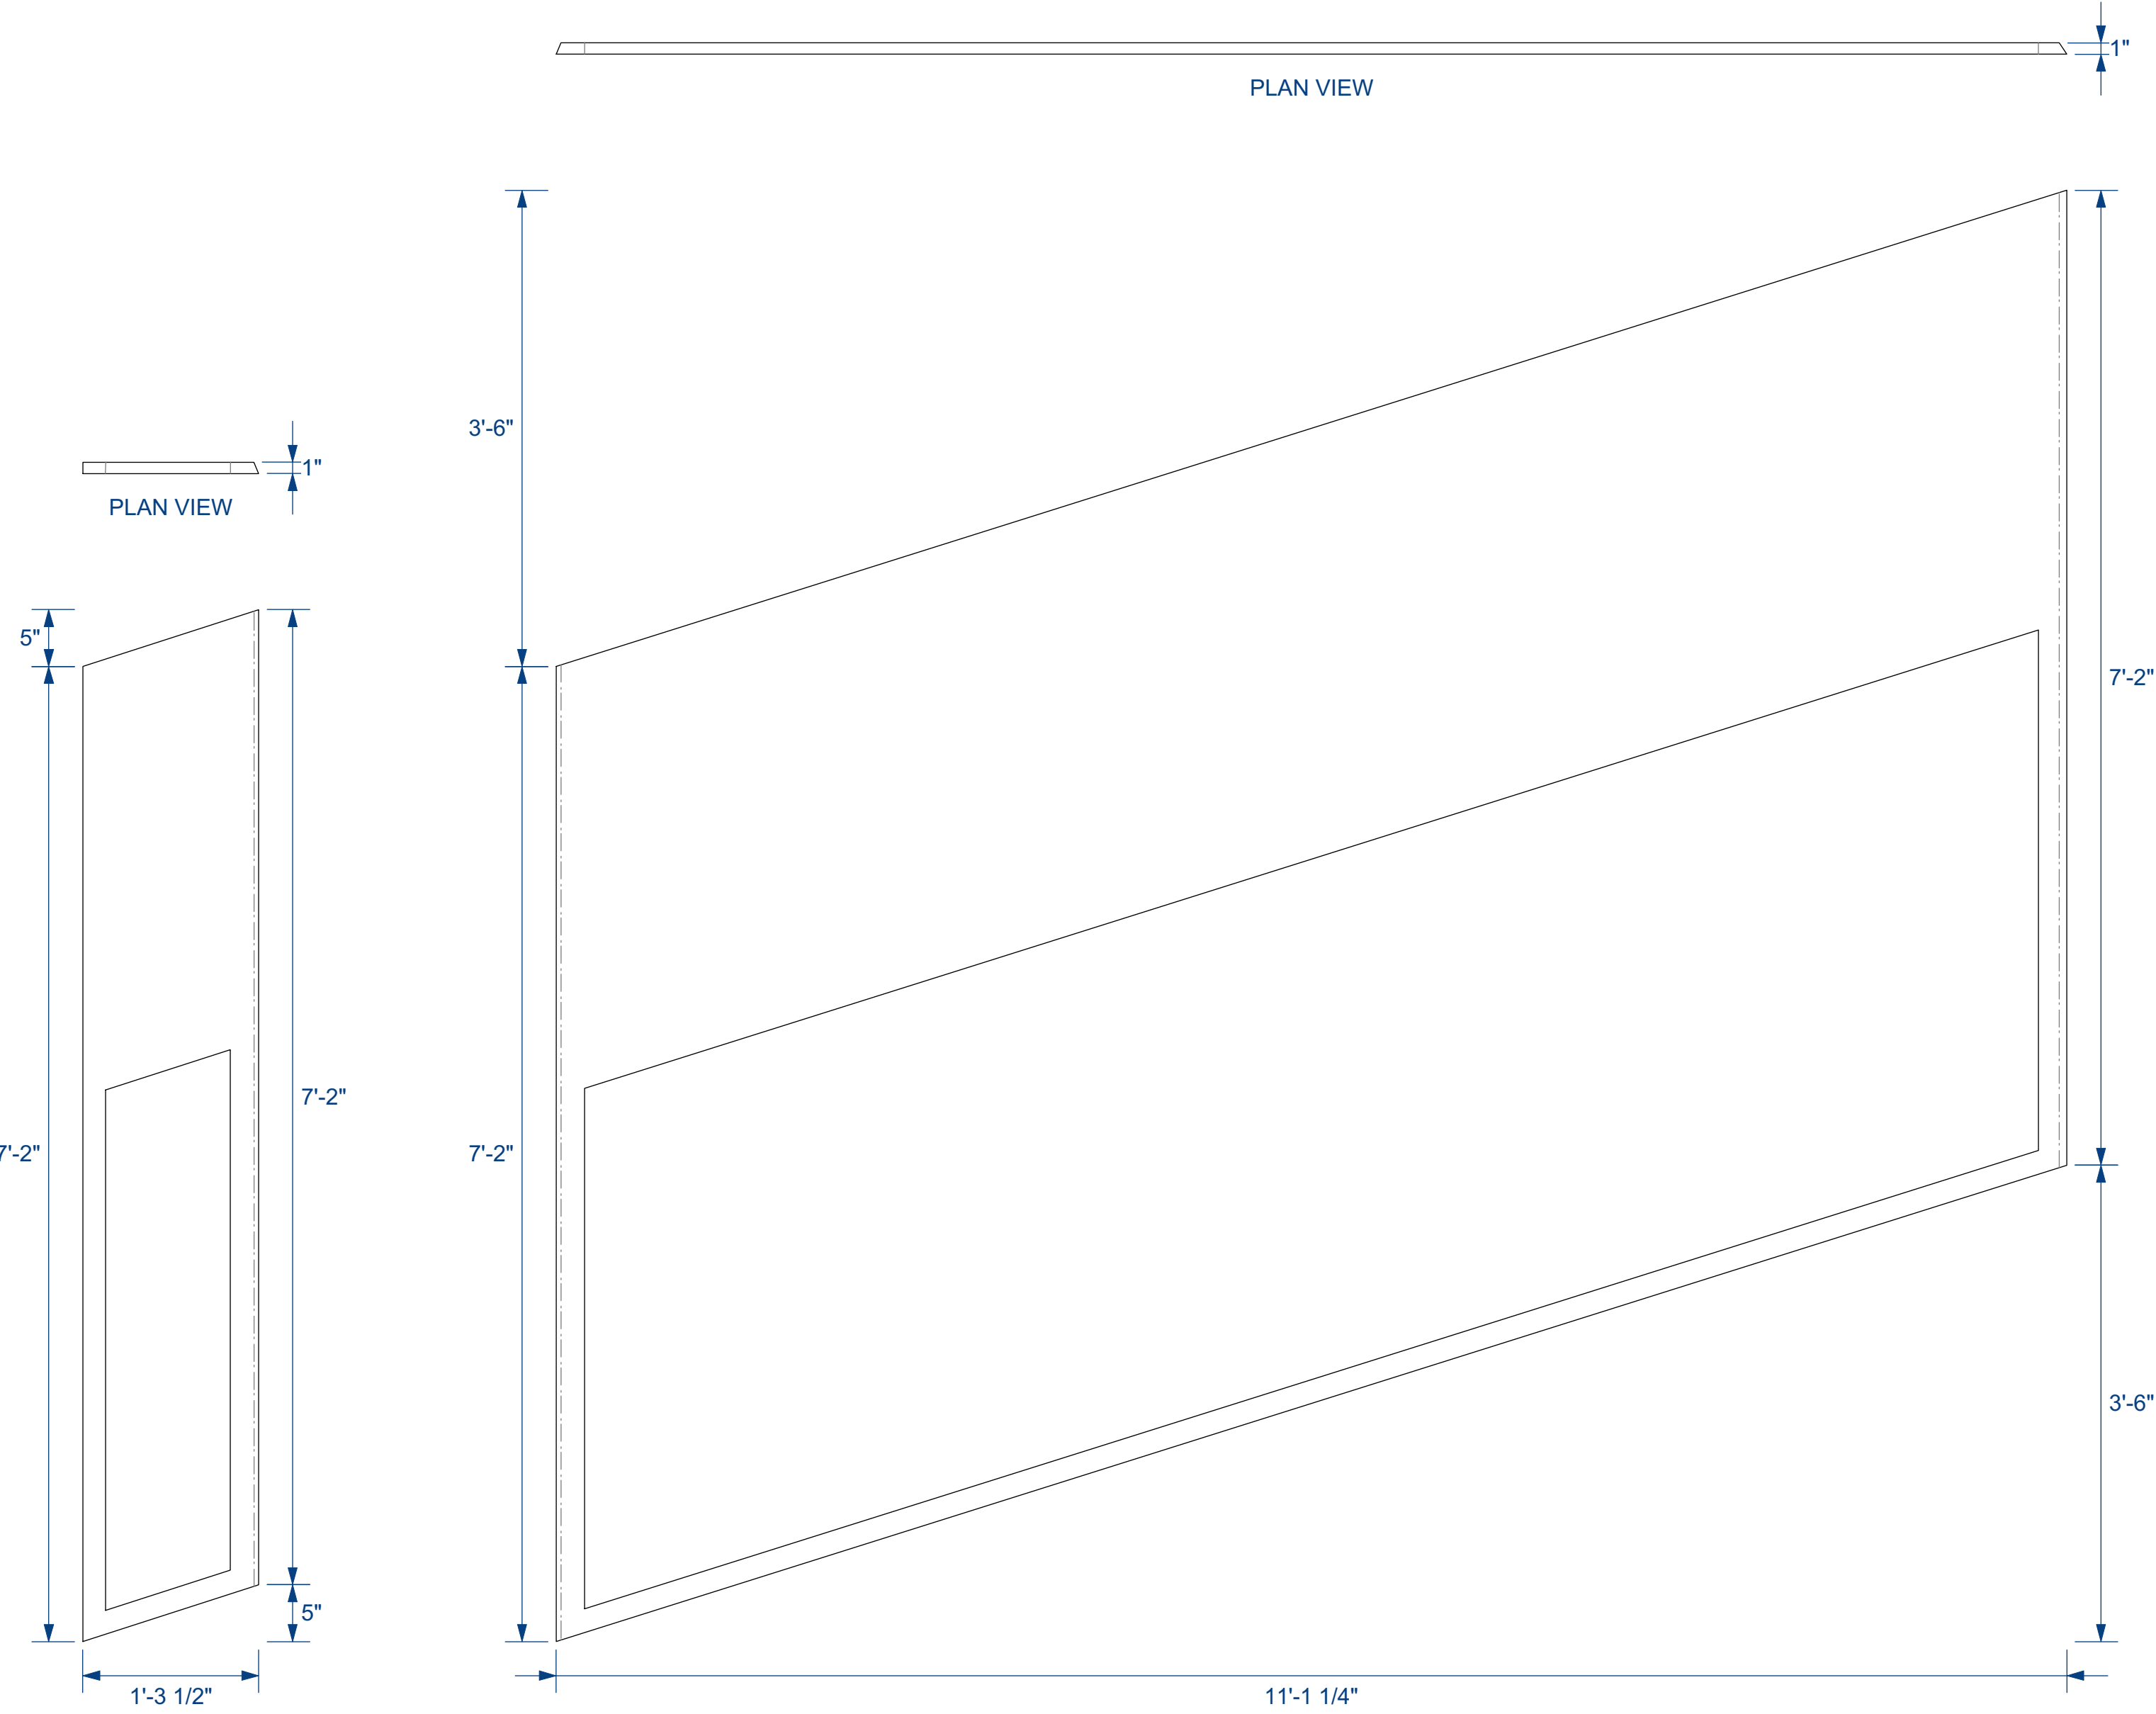

WINDOW FLAT 1A


WINDOW FLAT 2A
R & R FOR WINDOW FLAT 7A

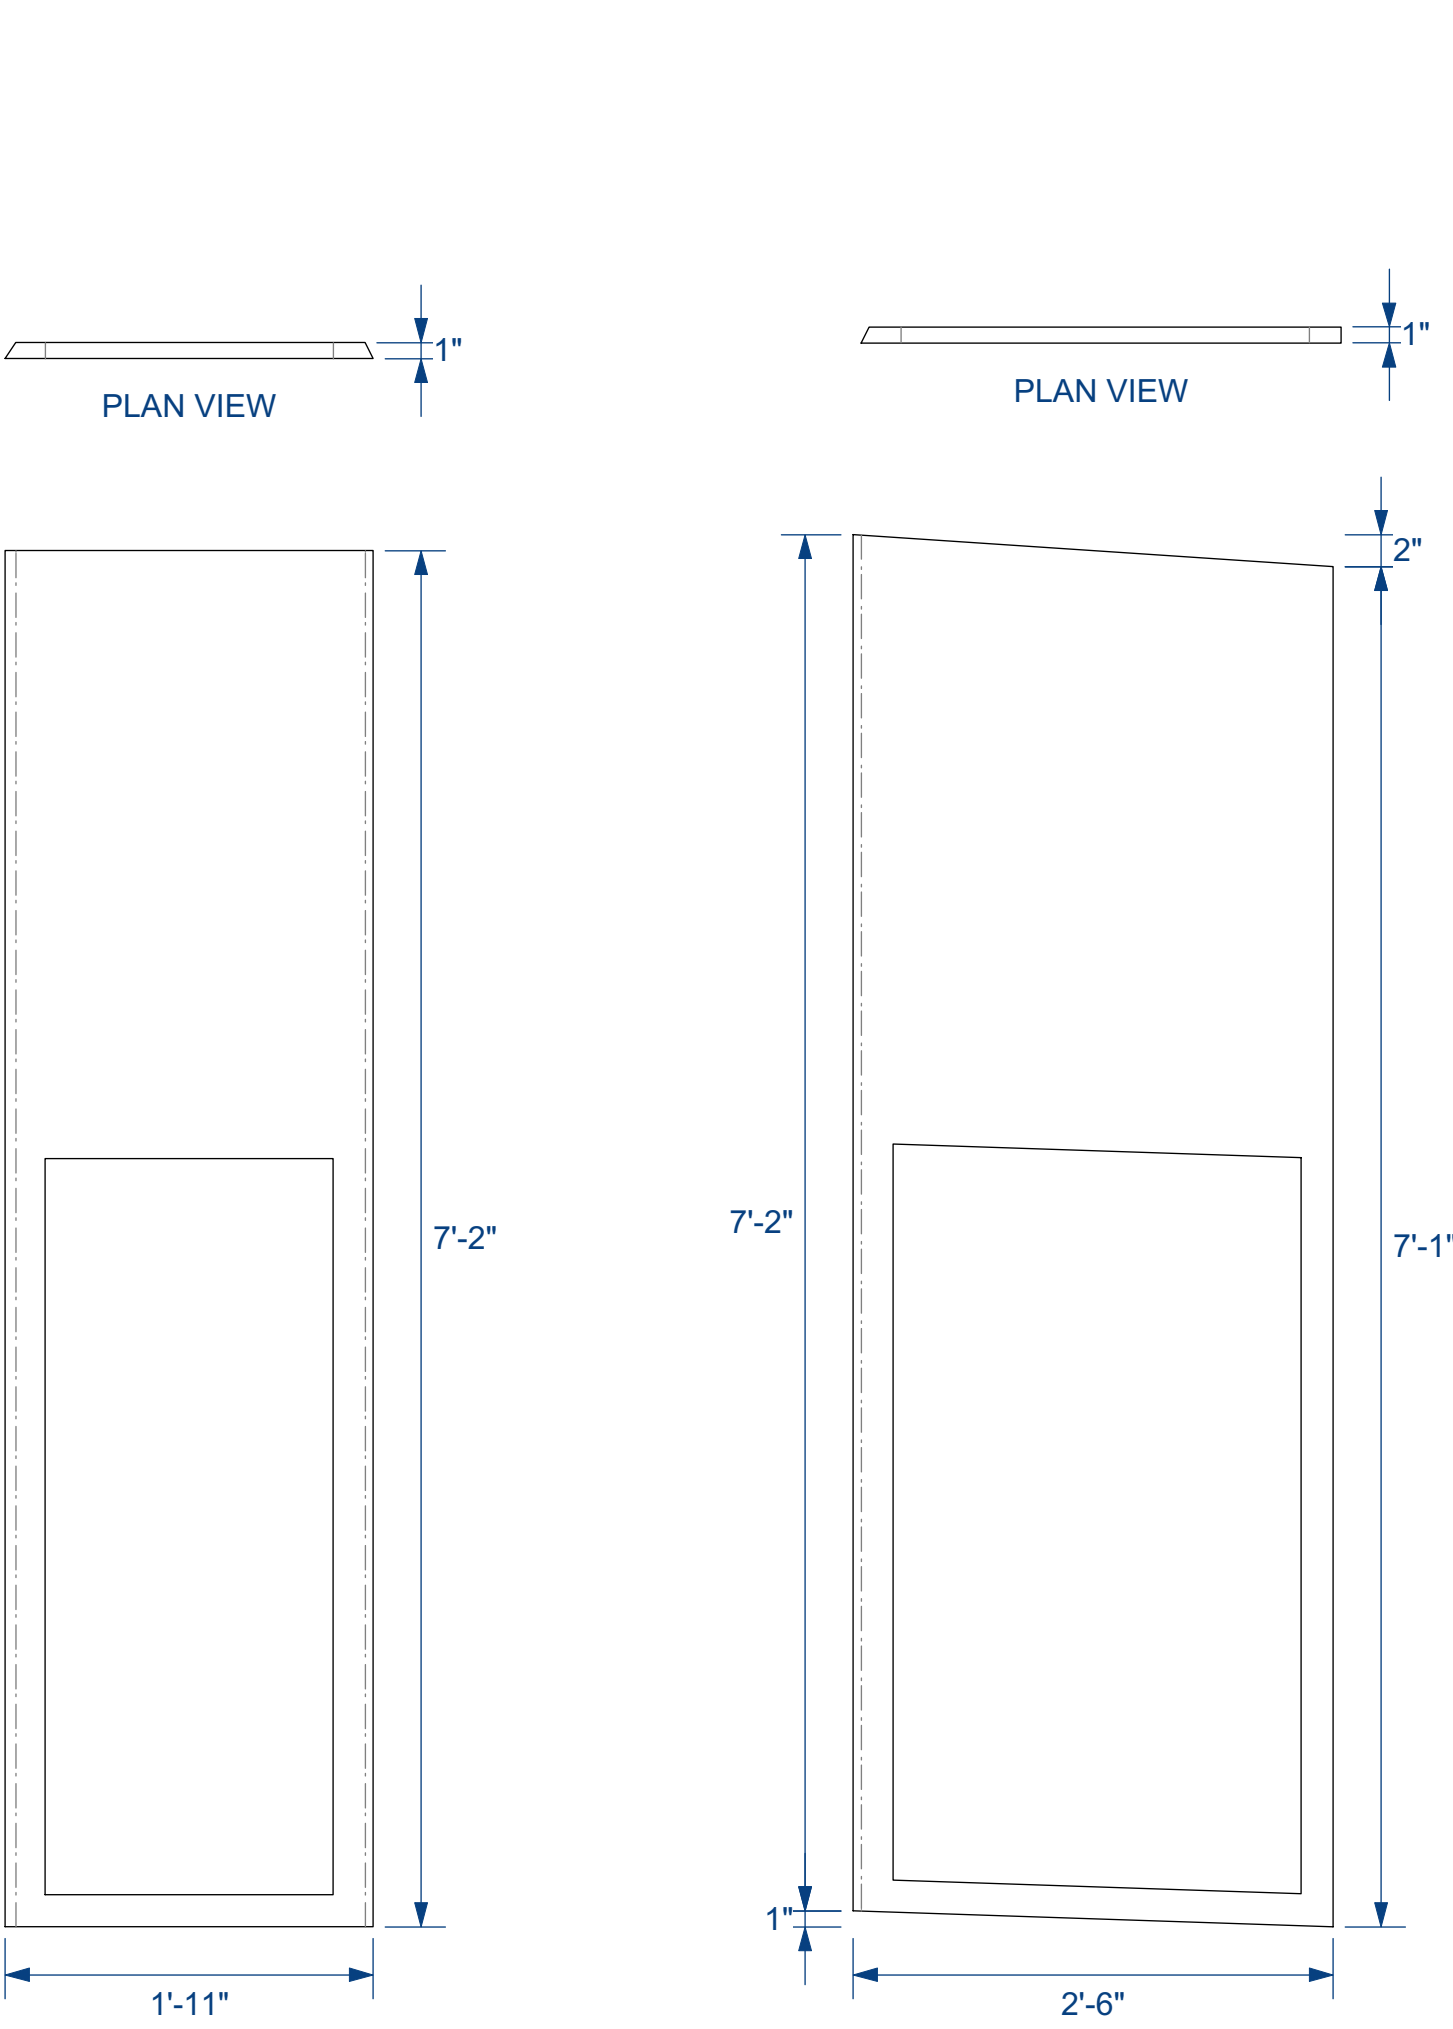

WINDOW FLAT 3A
R & R FOR WINDOW FLAT 6A

WINDOW FLAT 4A
R & R FOR WINDOW FLAT 5A

WINDOW FLAT 8A

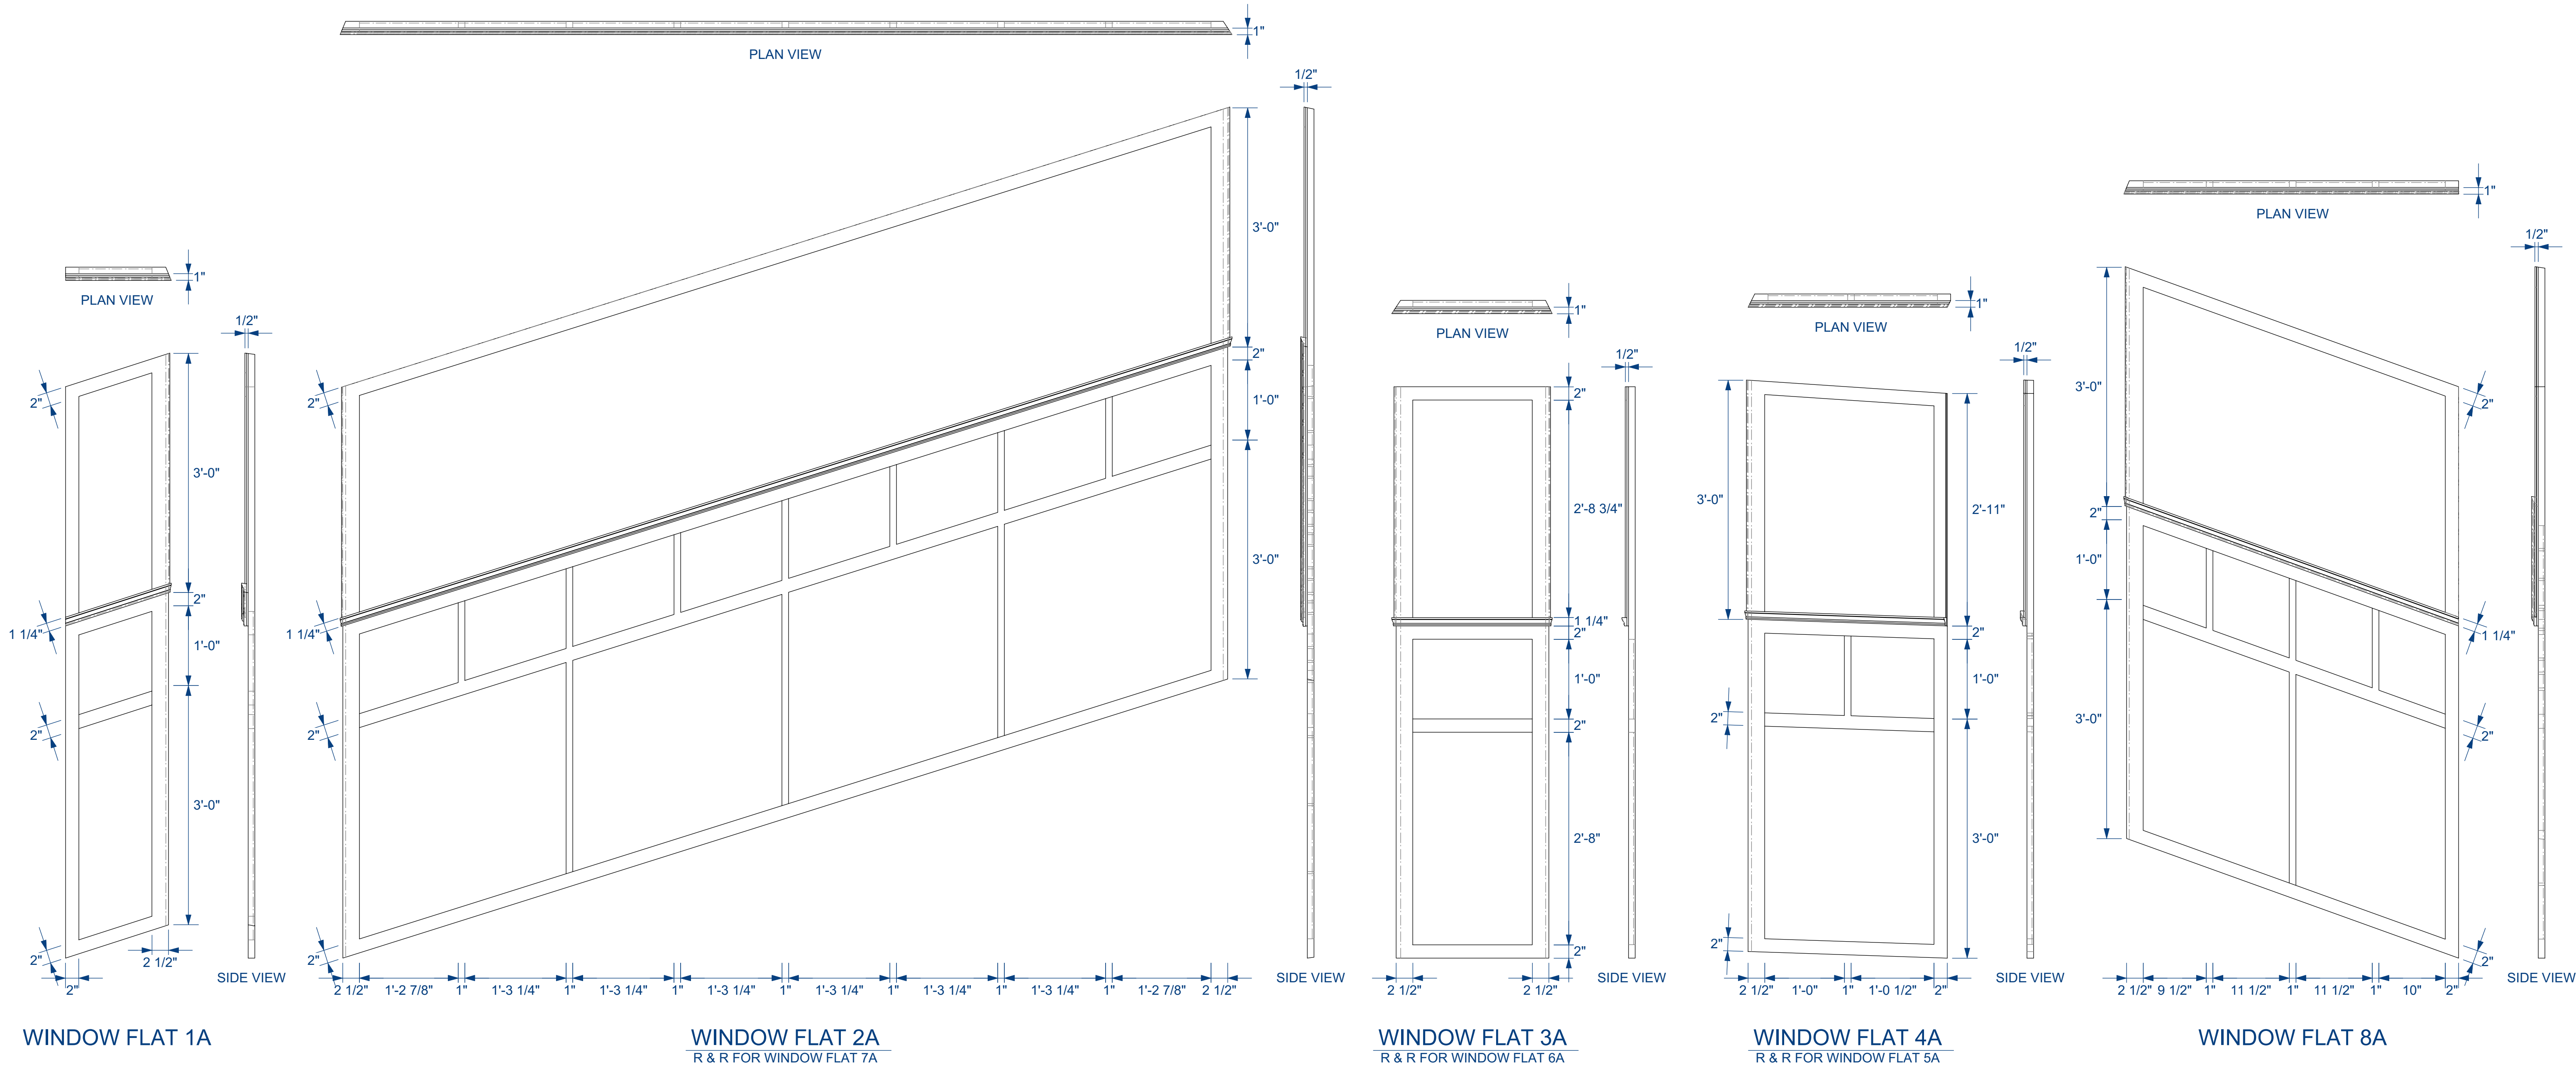

WINDOW FLAT 1A

WINDOW FLAT 2A
R & R FOR WINDOW FLAT 7A

WINDOW FLAT 3A
R & R FOR WINDOW FLAT 6A

WINDOW FLAT 4A
R & R FOR WINDOW FLAT 5A

WINDOW FLAT 8A

theatre

VCU

Little Shop Of Horrors

THEATREVCU

PLAYWRIGHT:

HOWARD ASHMAN & ALAN MENKEN

DIRECTOR:

KIKAU ALVARO

WINDOW FLATS A 1-8 MULLIONS & MOLDING

SCENIC DESIGNER:

JULIA FOLKART

DATE:

08/19/18

REVISD:

09/08/18


SCALE:

1" = 1'-0"


PLATE

10


OF 26

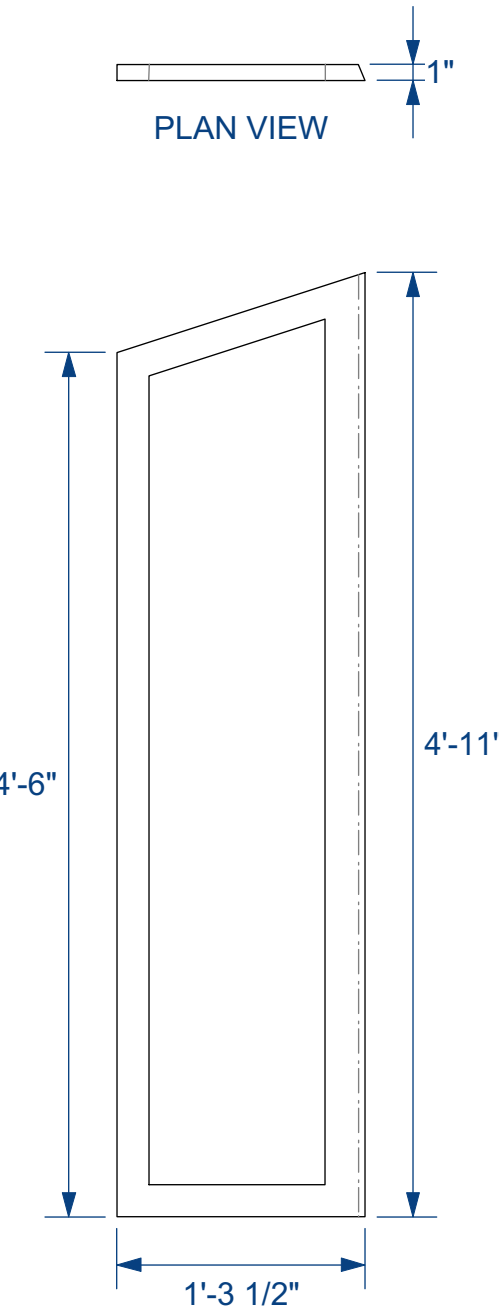


WINDOW FLAT 1B

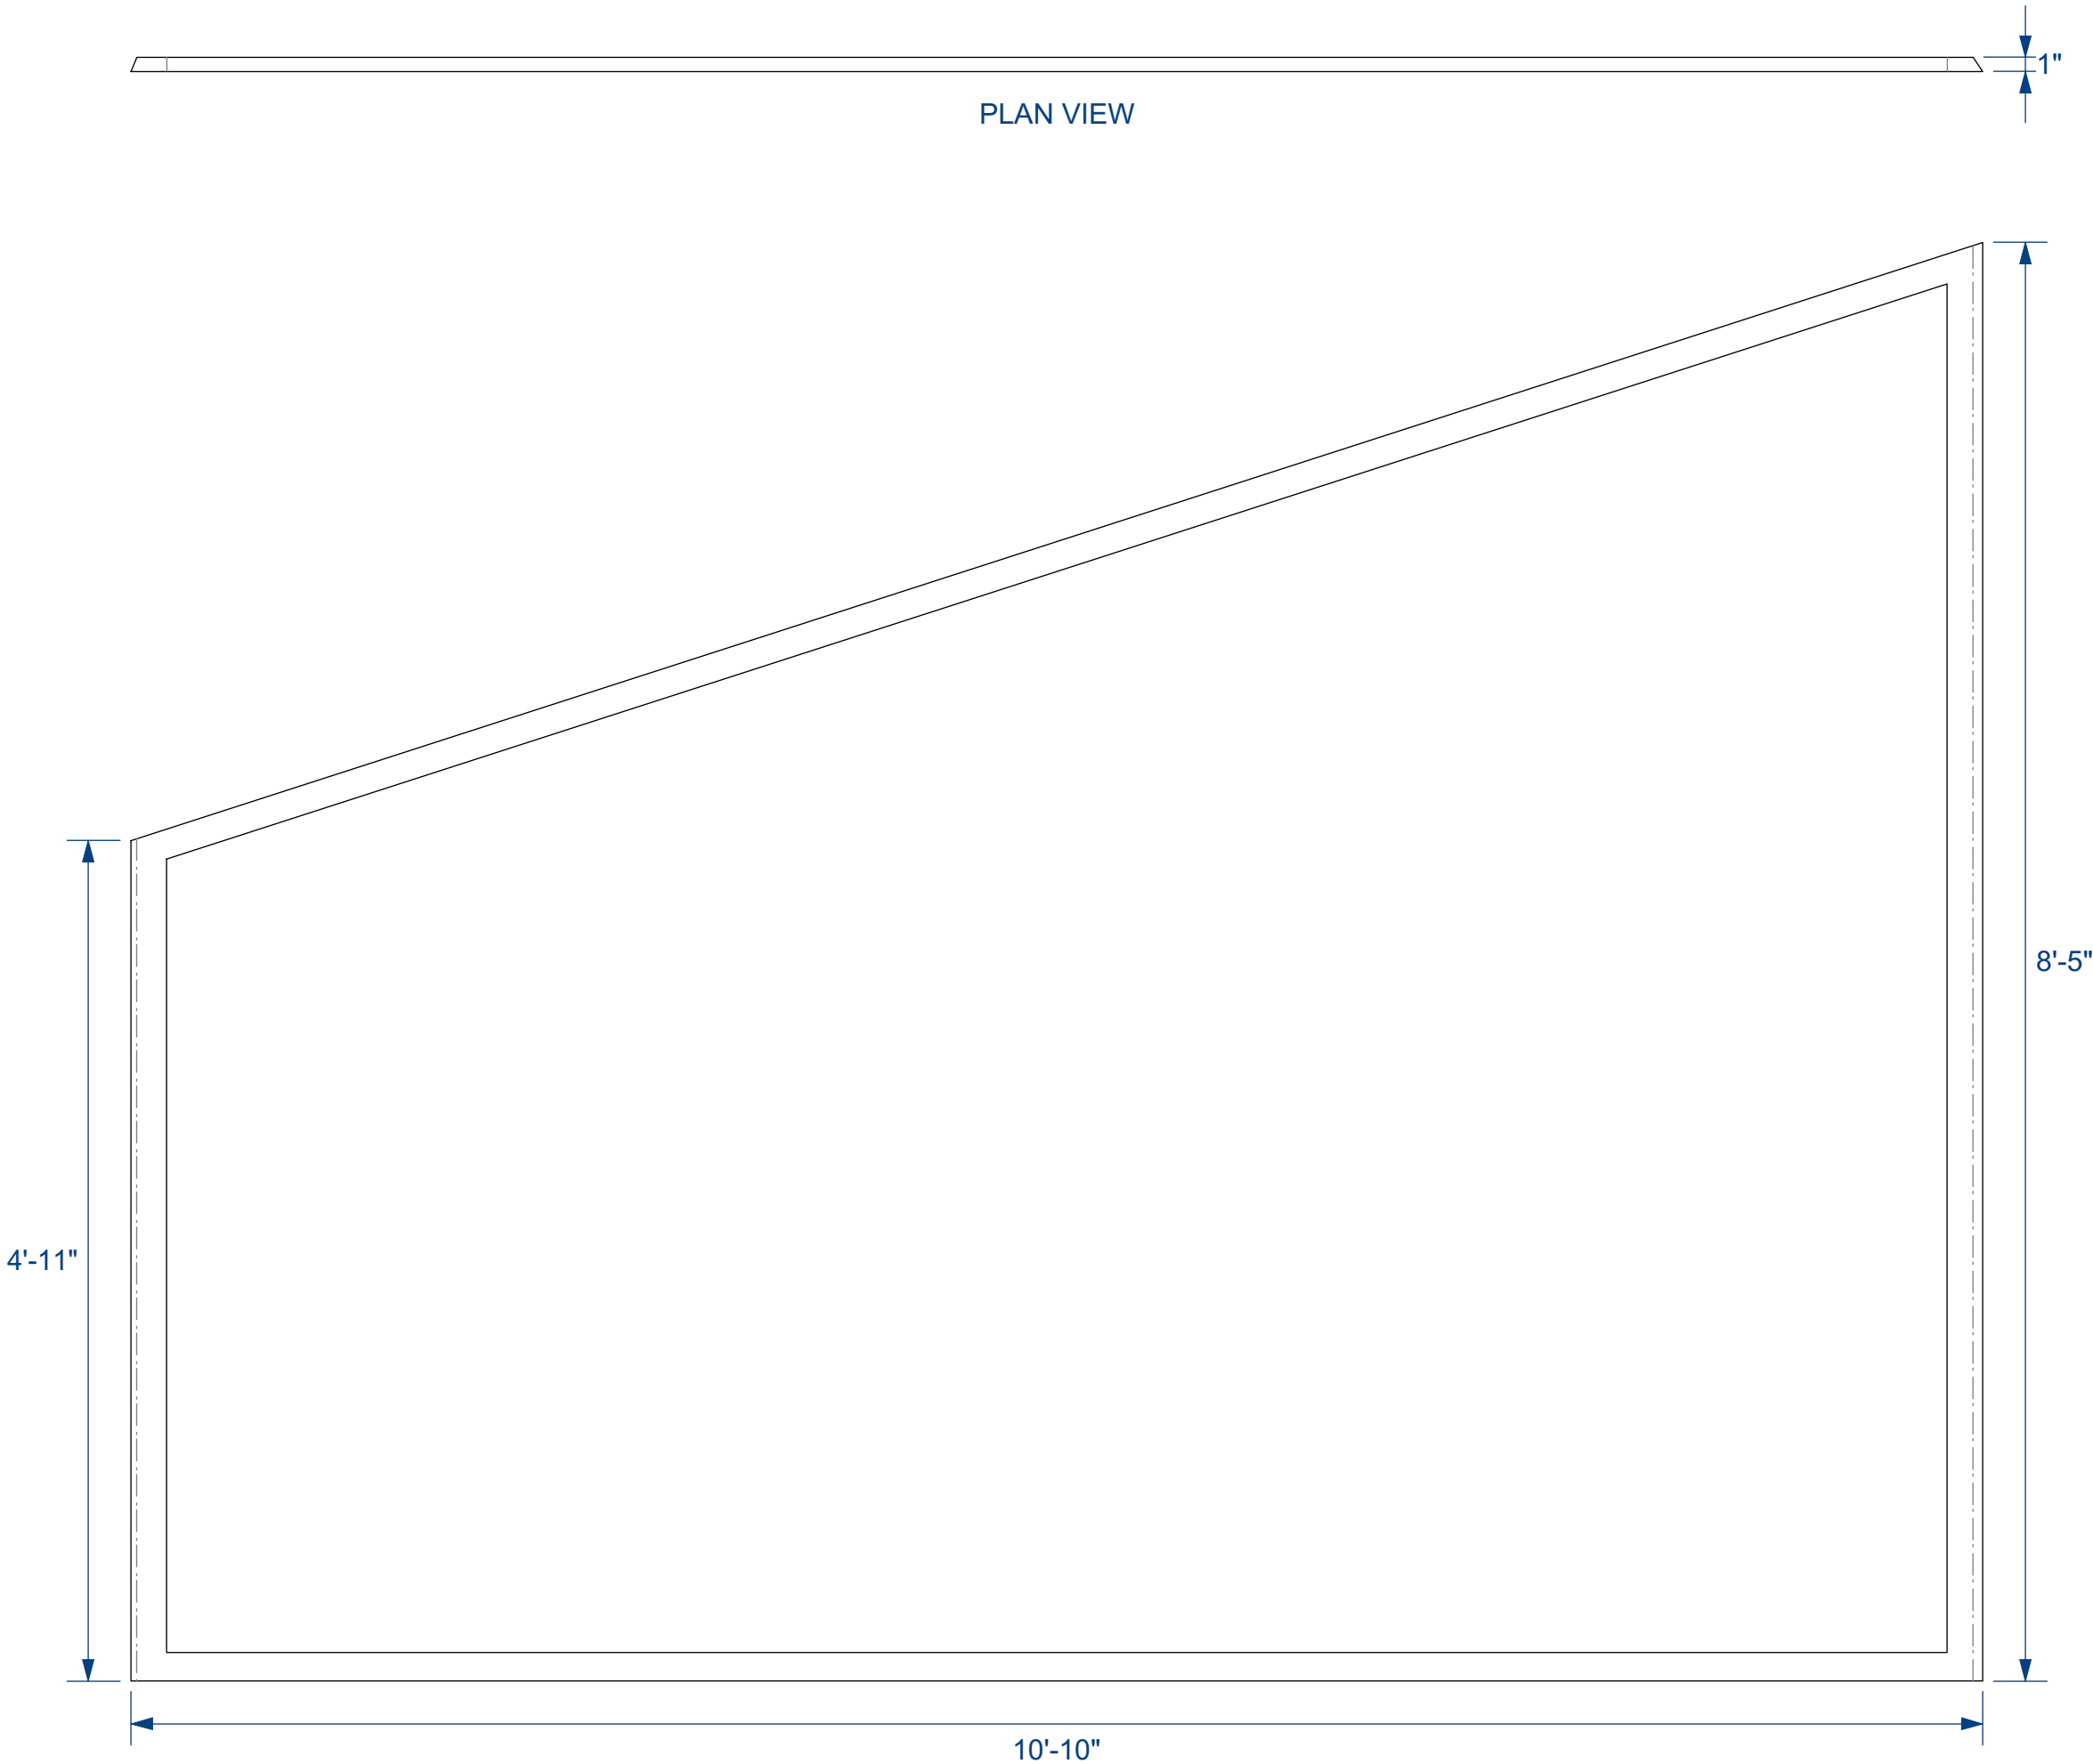


WINDOW FLAT 2B
R & R FOR WINDOW FLAT 7B

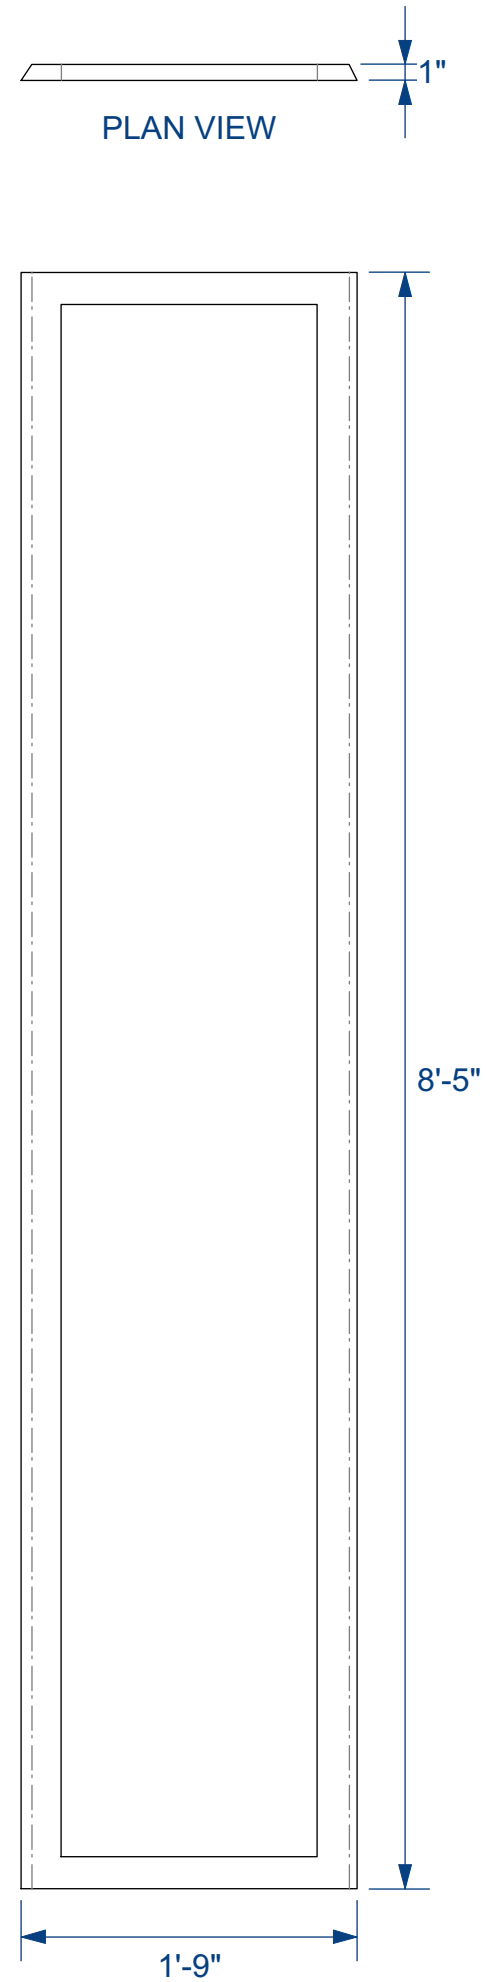

WINDOW FLAT 3B
R & R FOR WINDOW FLAT 6B

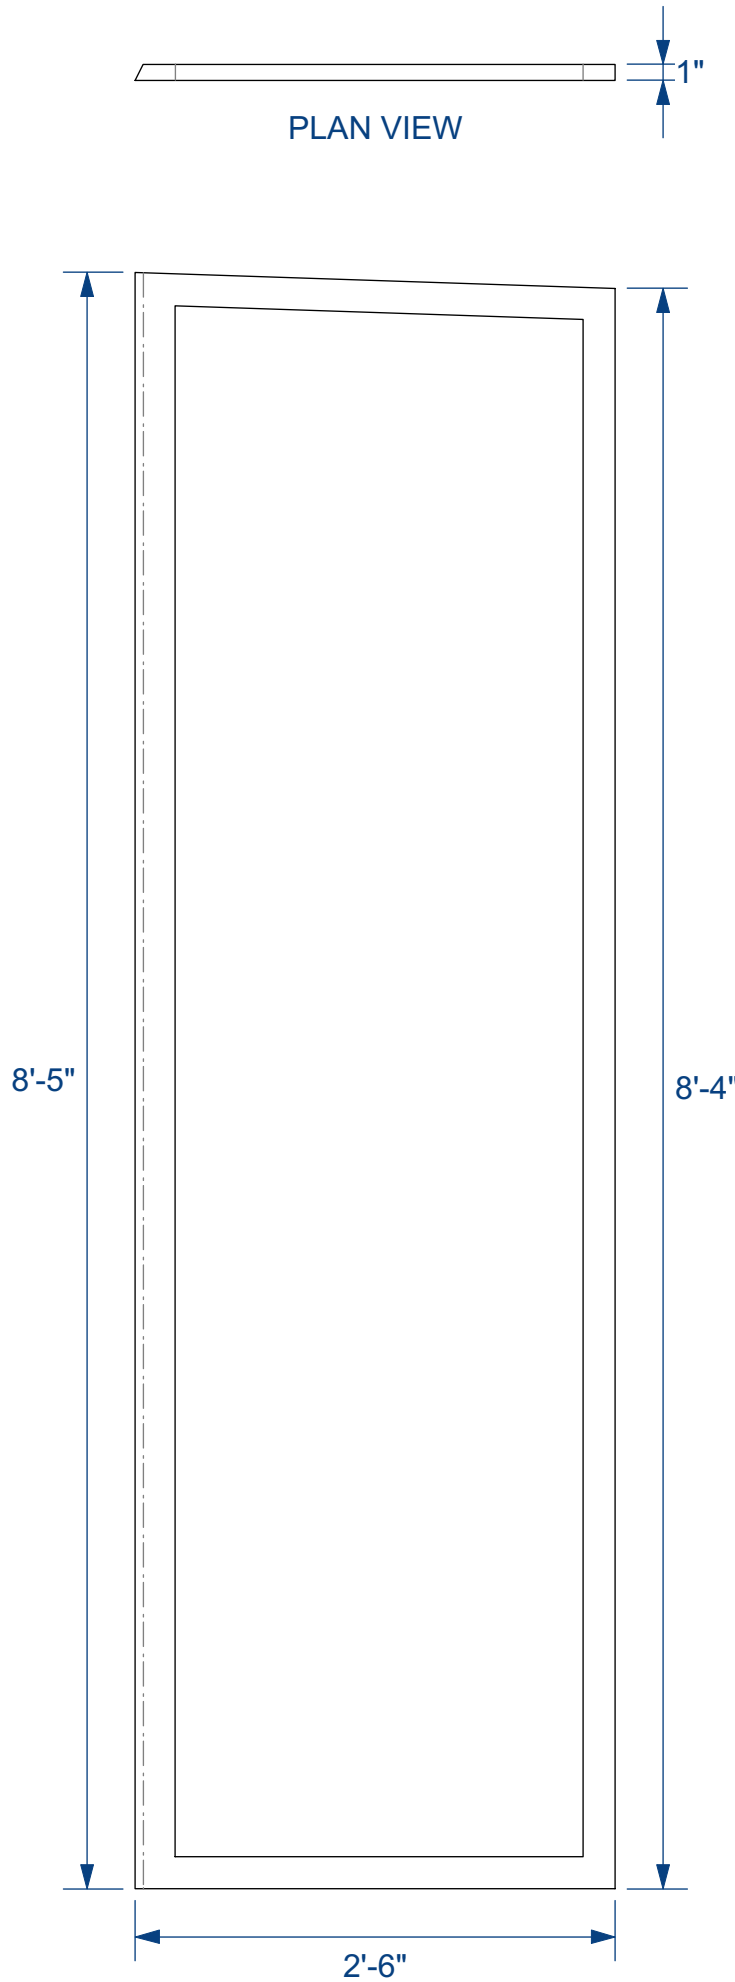

WINDOW FLAT 4B
R & R FOR WINDOW FLAT 5B

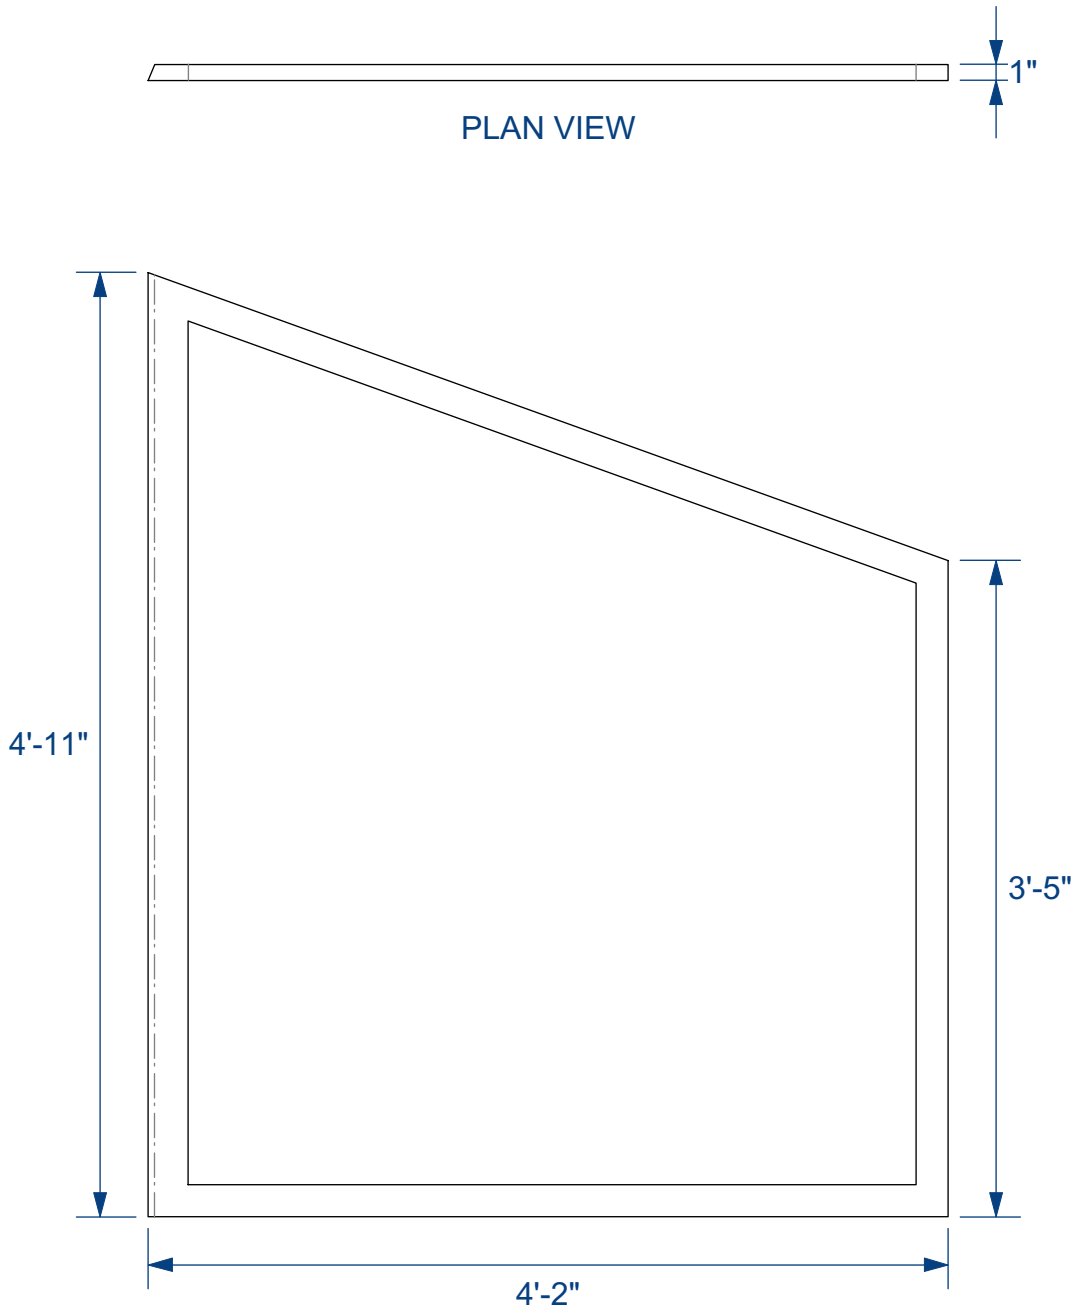

WINDOW FLAT 8B



Little Shop Of Horrors


THEATREVCU

WINDOW FLATS B 1-8 FRAMES	
SCENIC DESIGNER: JULIA FOLKART	DATE: 08/19/18
TECHNICAL DIRECTOR: JAMES CANTRELL	REVISED: 09/08/18
DRAFTER: STEPHAN STARLING	SCALE: 1" = 1'-0"


PLATE

11


OF 26

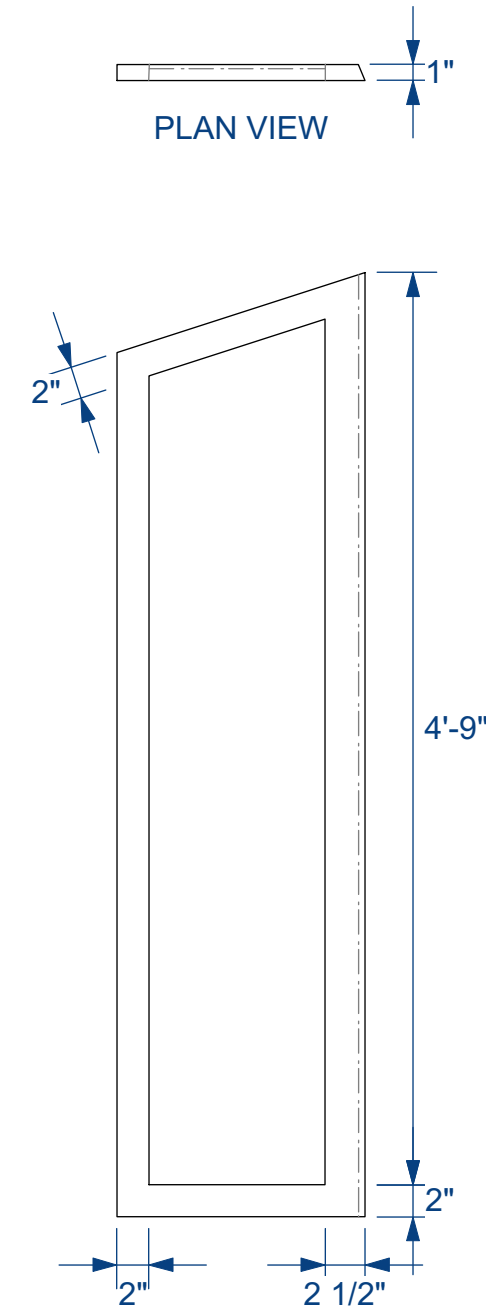


WINDOW FLAT 1B

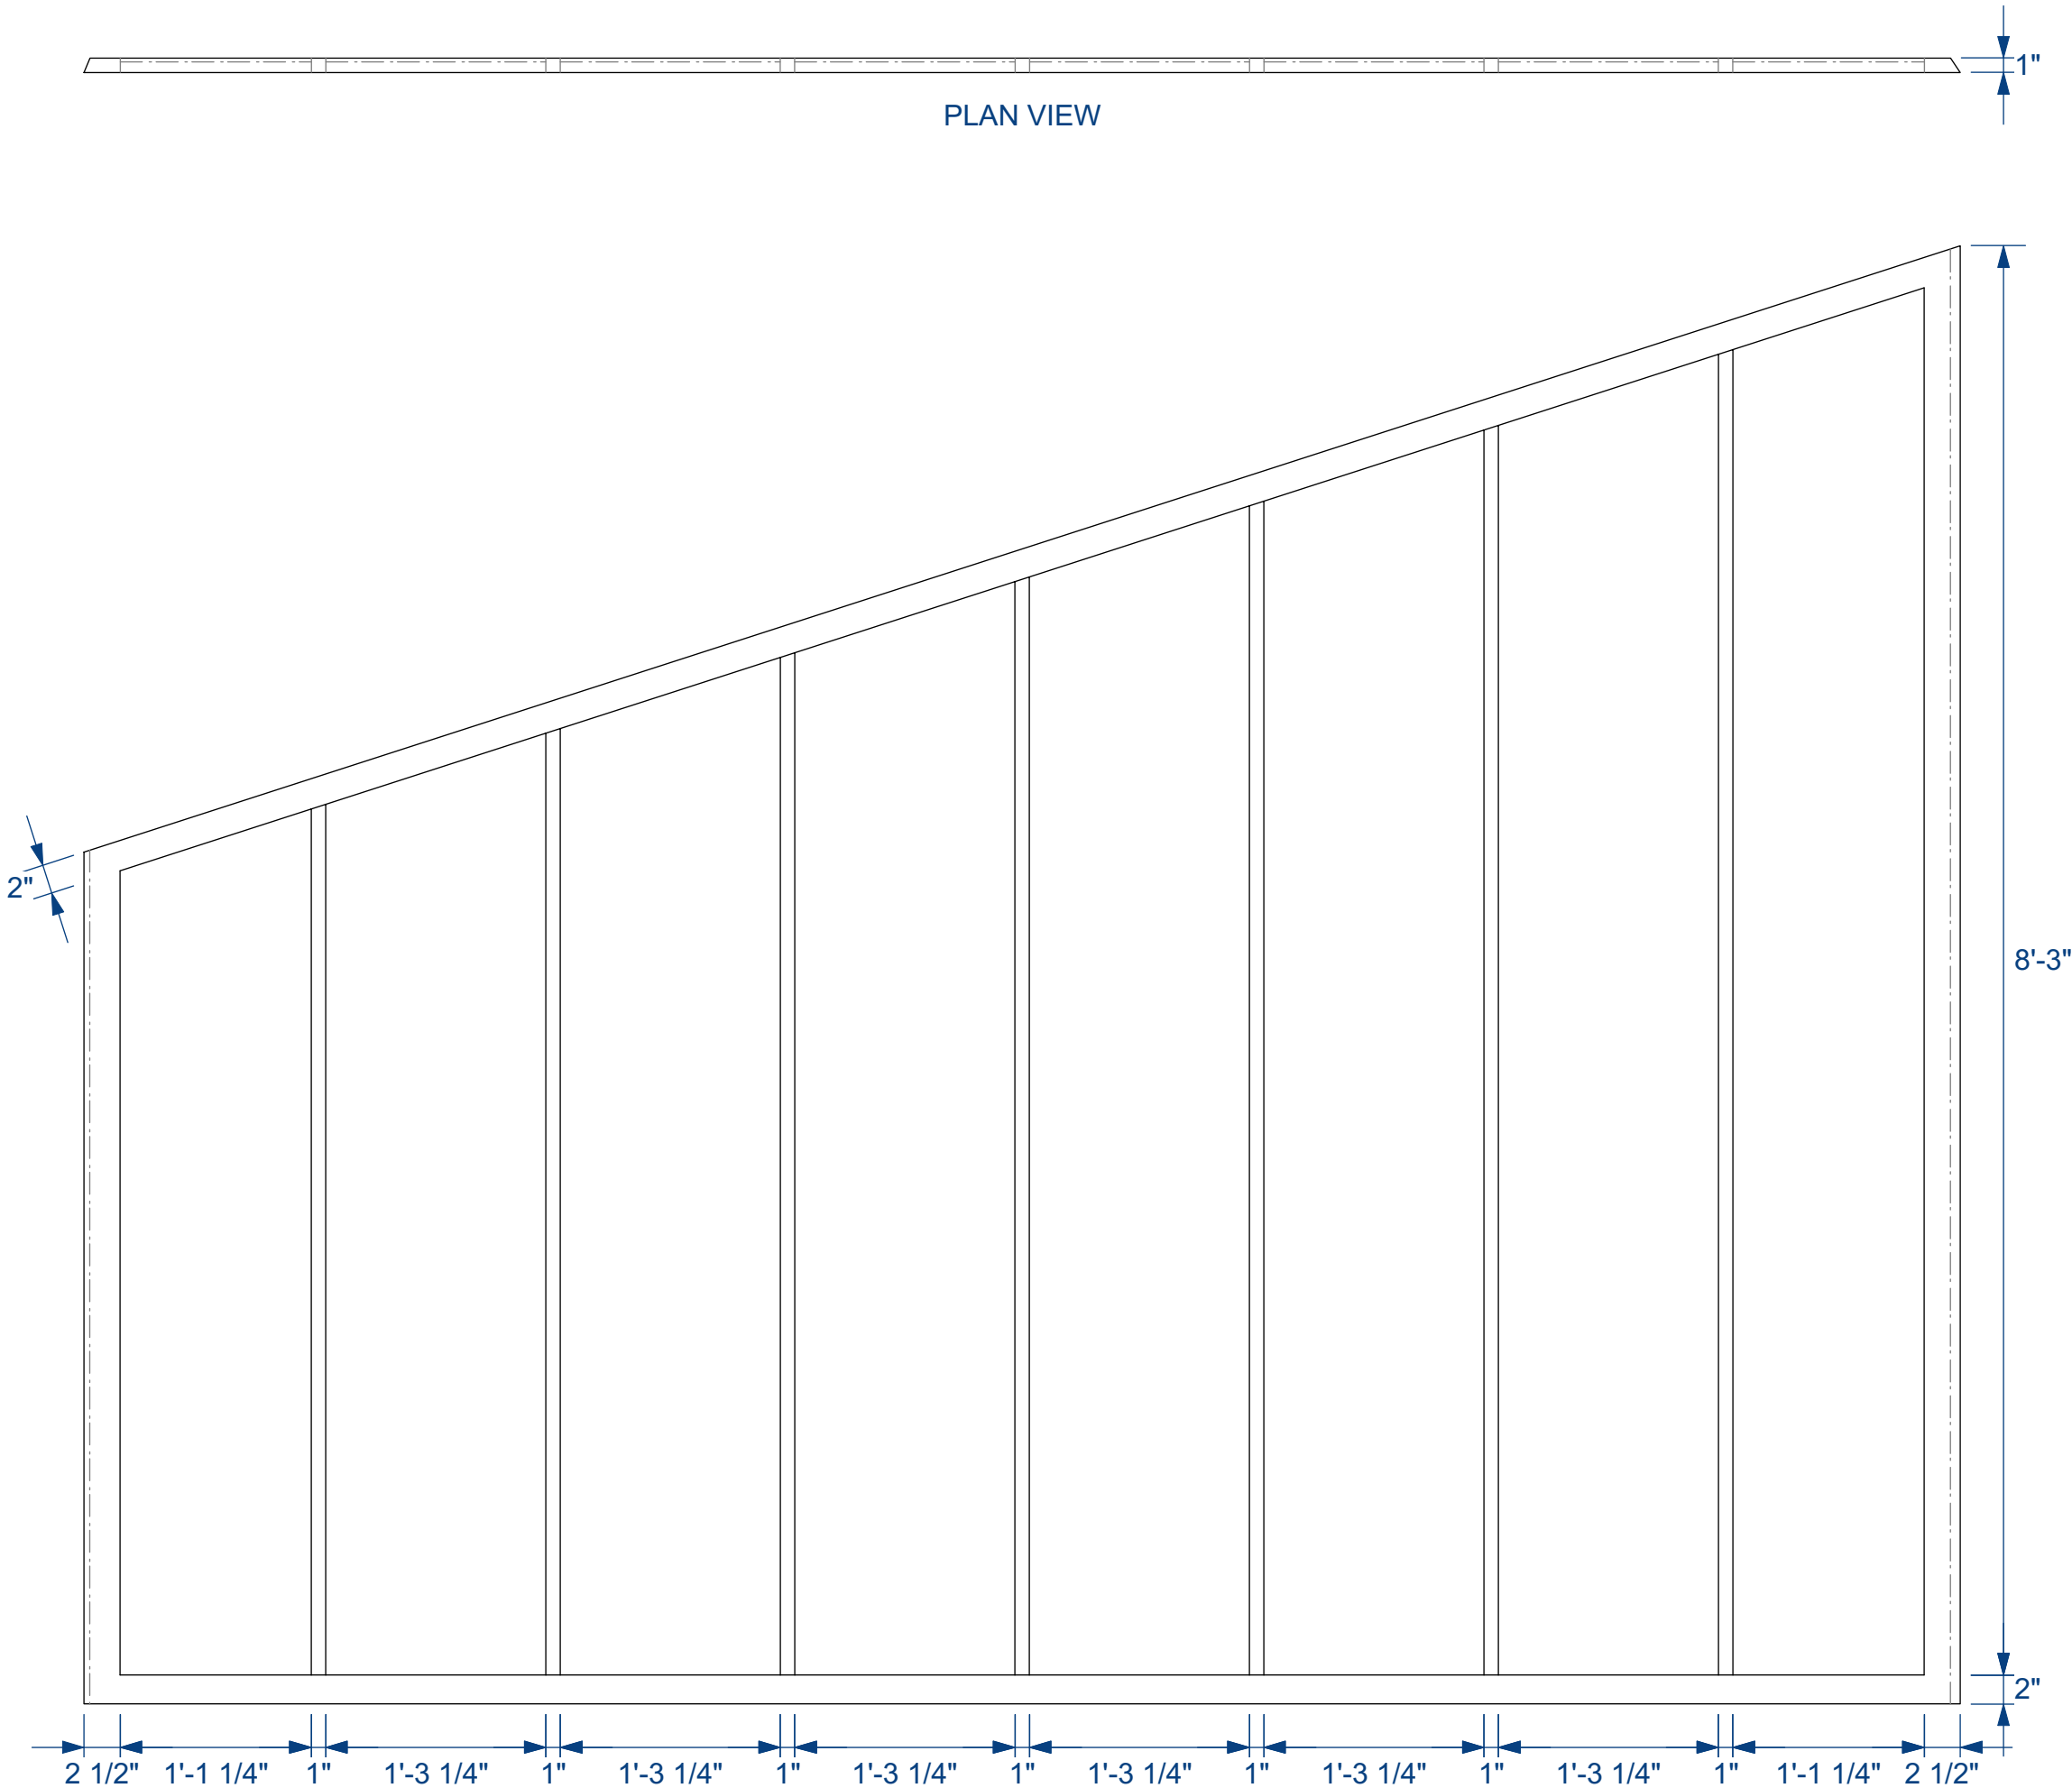


WINDOW FLAT 2B
R & R FOR WINDOW FLAT 7B

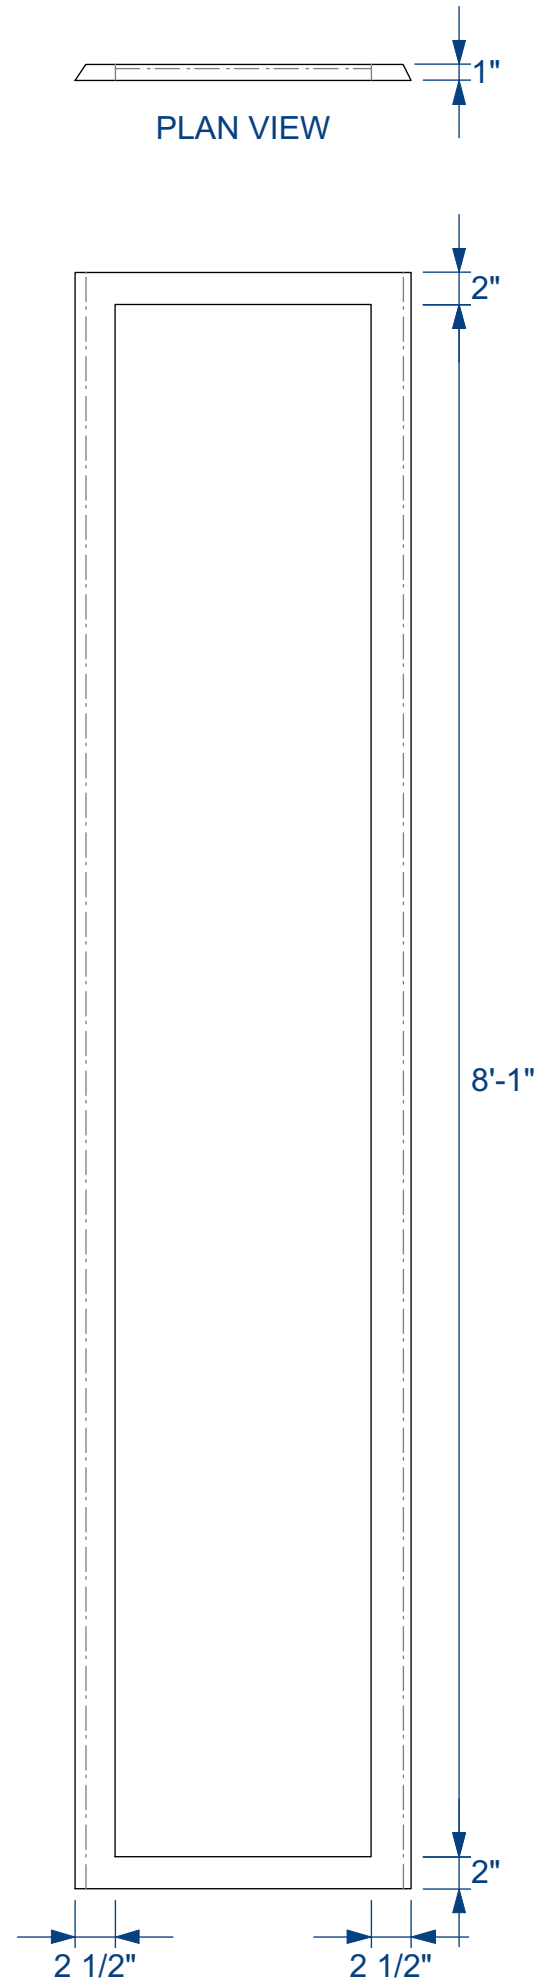

WINDOW FLAT 3B
R & R FOR WINDOW FLAT 6B

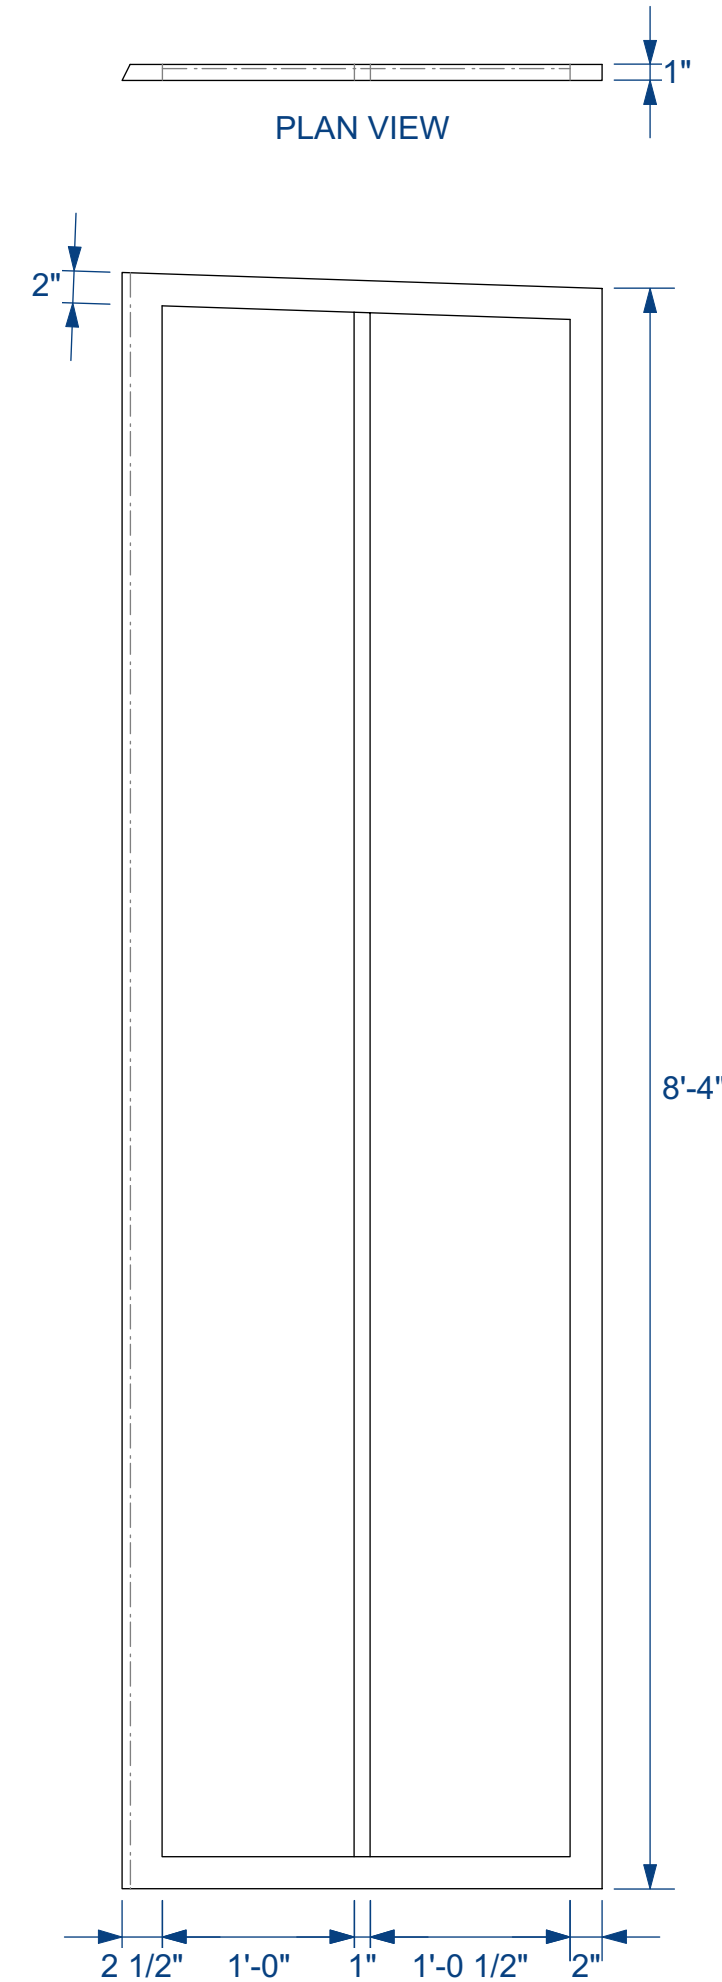

WINDOW FLAT 4B
R & R FOR WINDOW FLAT 5B

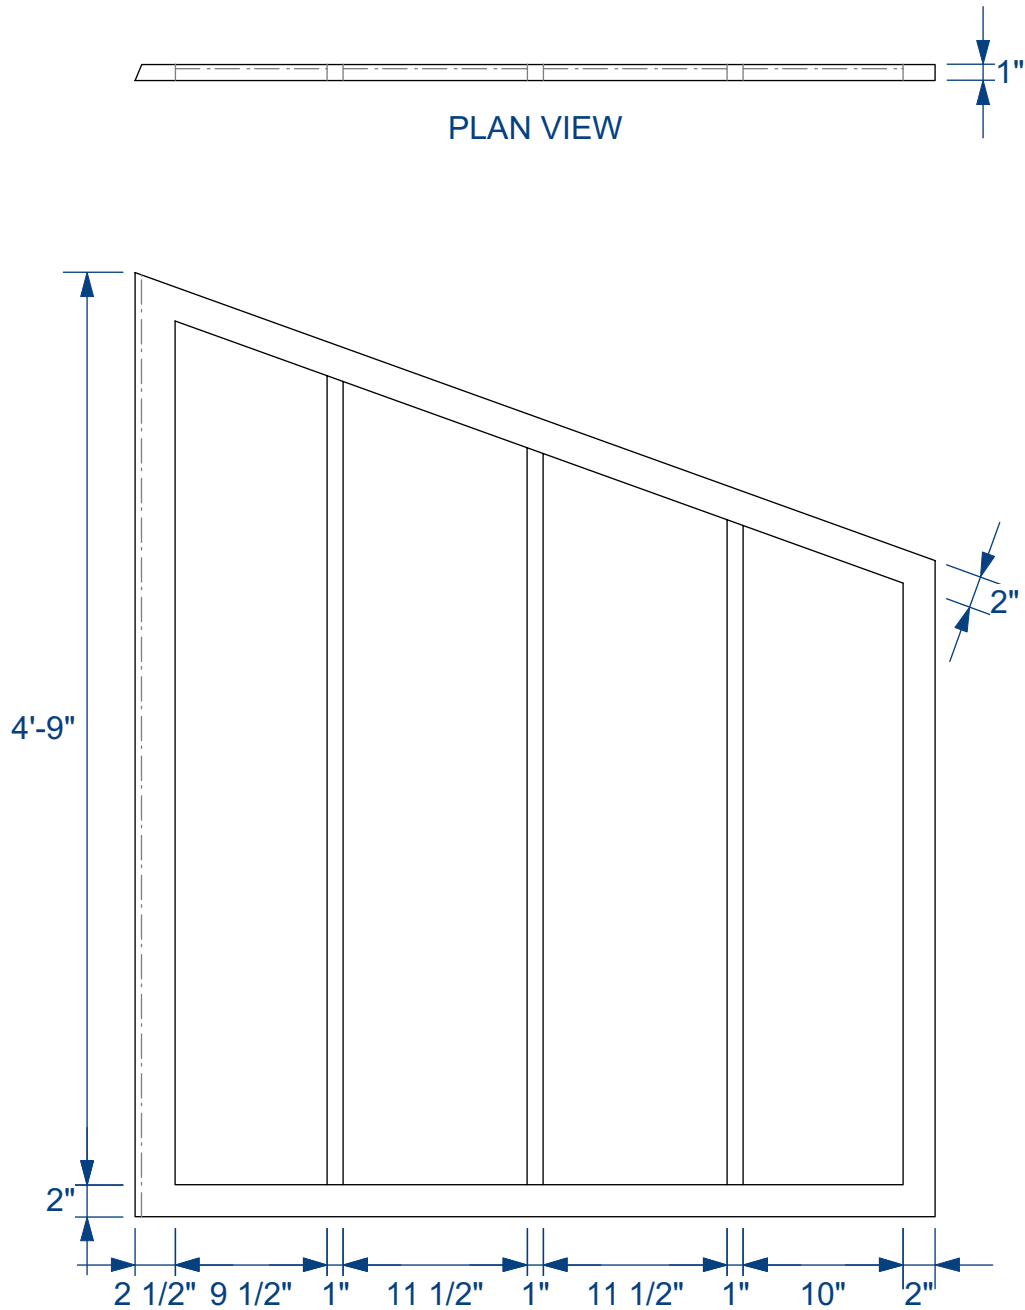

WINDOW FLAT 8B



Little Shop Of Horrors

THEATREVCU

PLAYWRIGHT: HOWARD ASHMAN & ALAN MENKEN

DIRECTOR: KIKAU ALVARO

WINDOW FLATS B 1-8 MULLIONS

SCENIC DESIGNER: JULIA FOLKART

TECHNICAL DIRECTOR: JAMES CANTRELL

DRAFTER: STEPHAN STARLING

DATE: 08/19/18


REVISED: 09/08/18

SCALE: 1" = 1'-0"


PLATE

12


OF 26

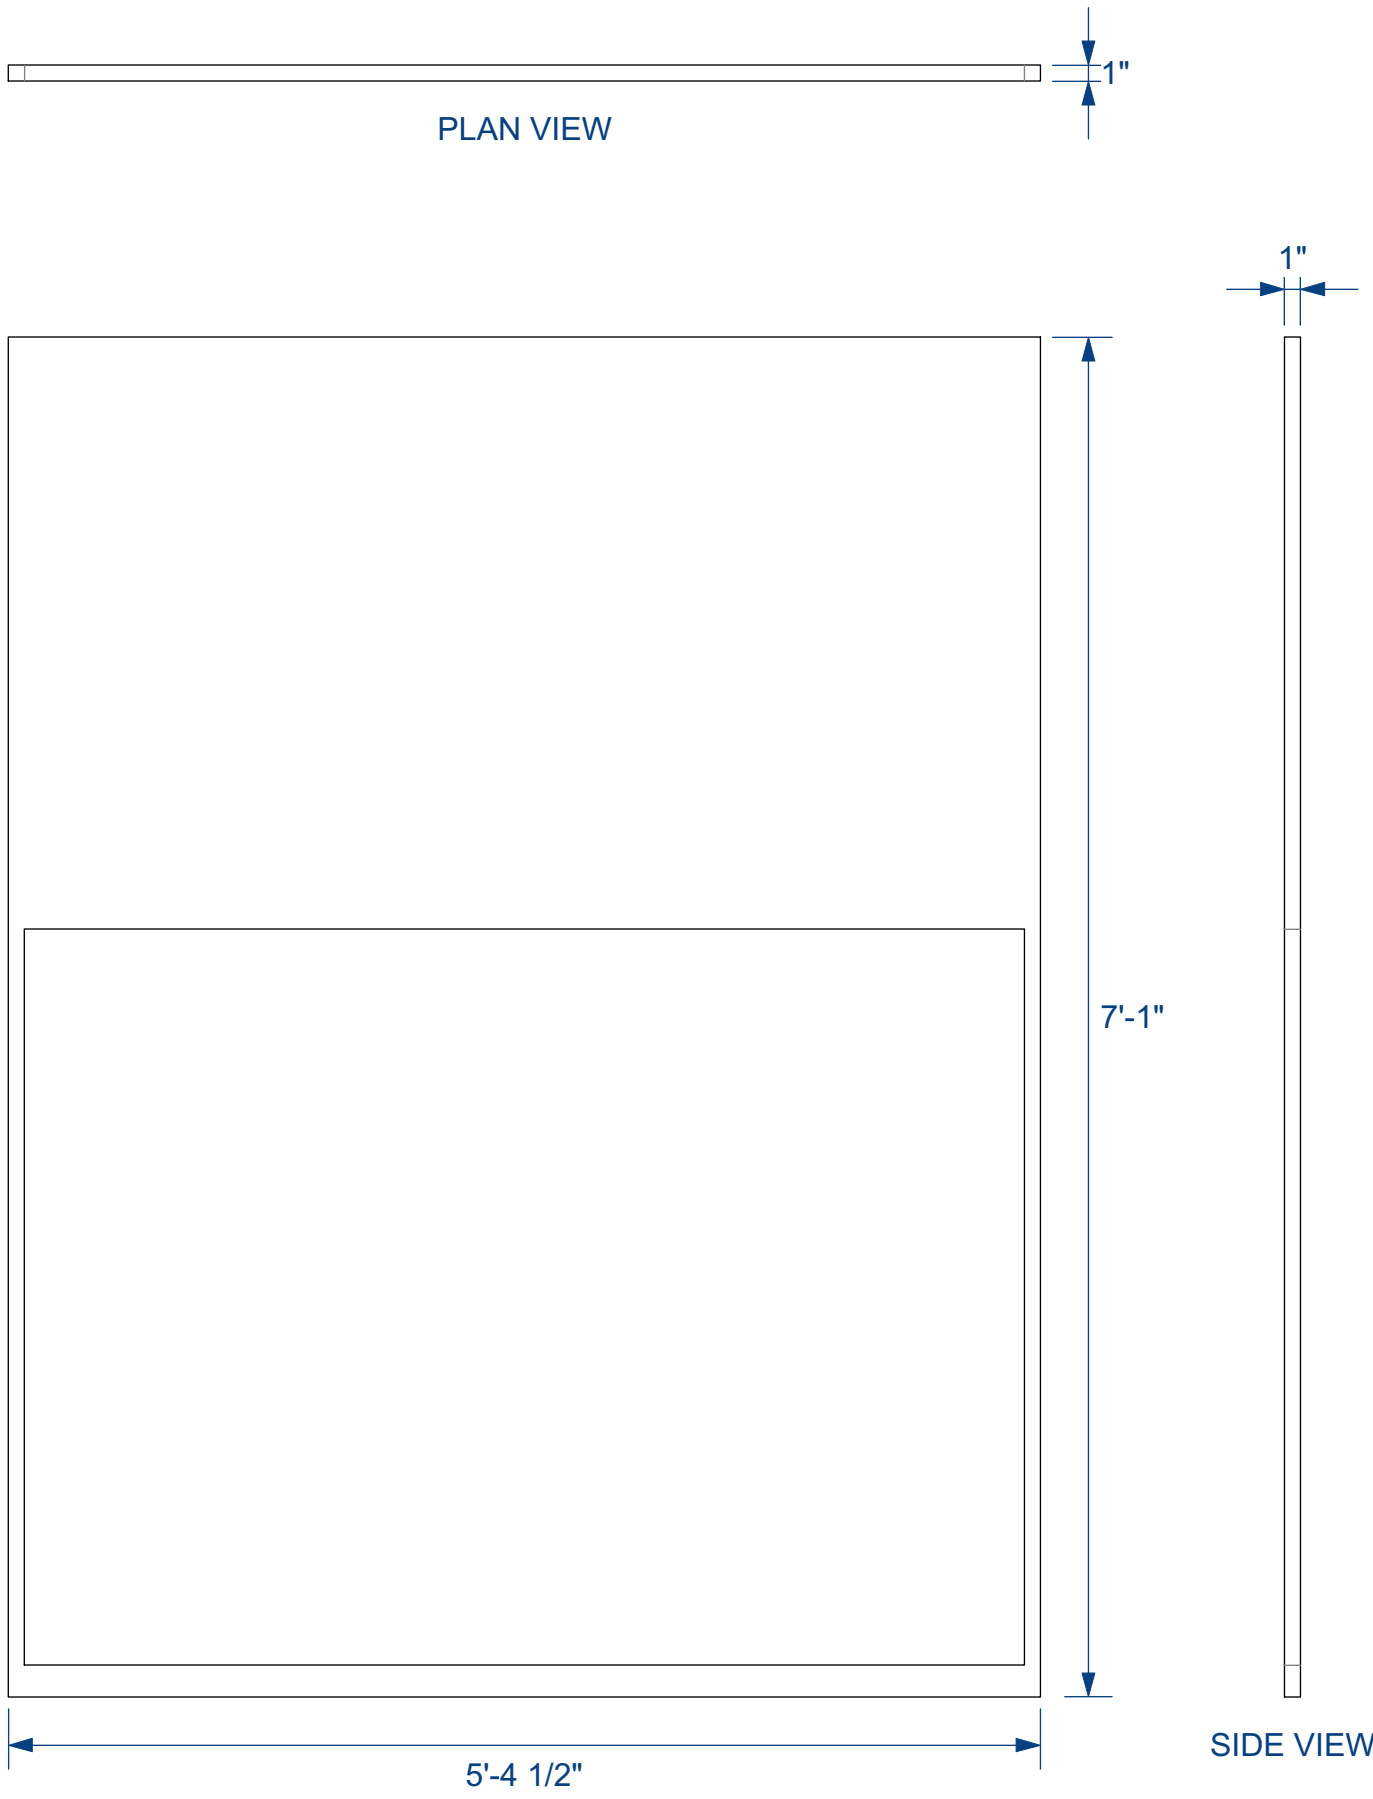


DOOR FLAT TOP FRAME

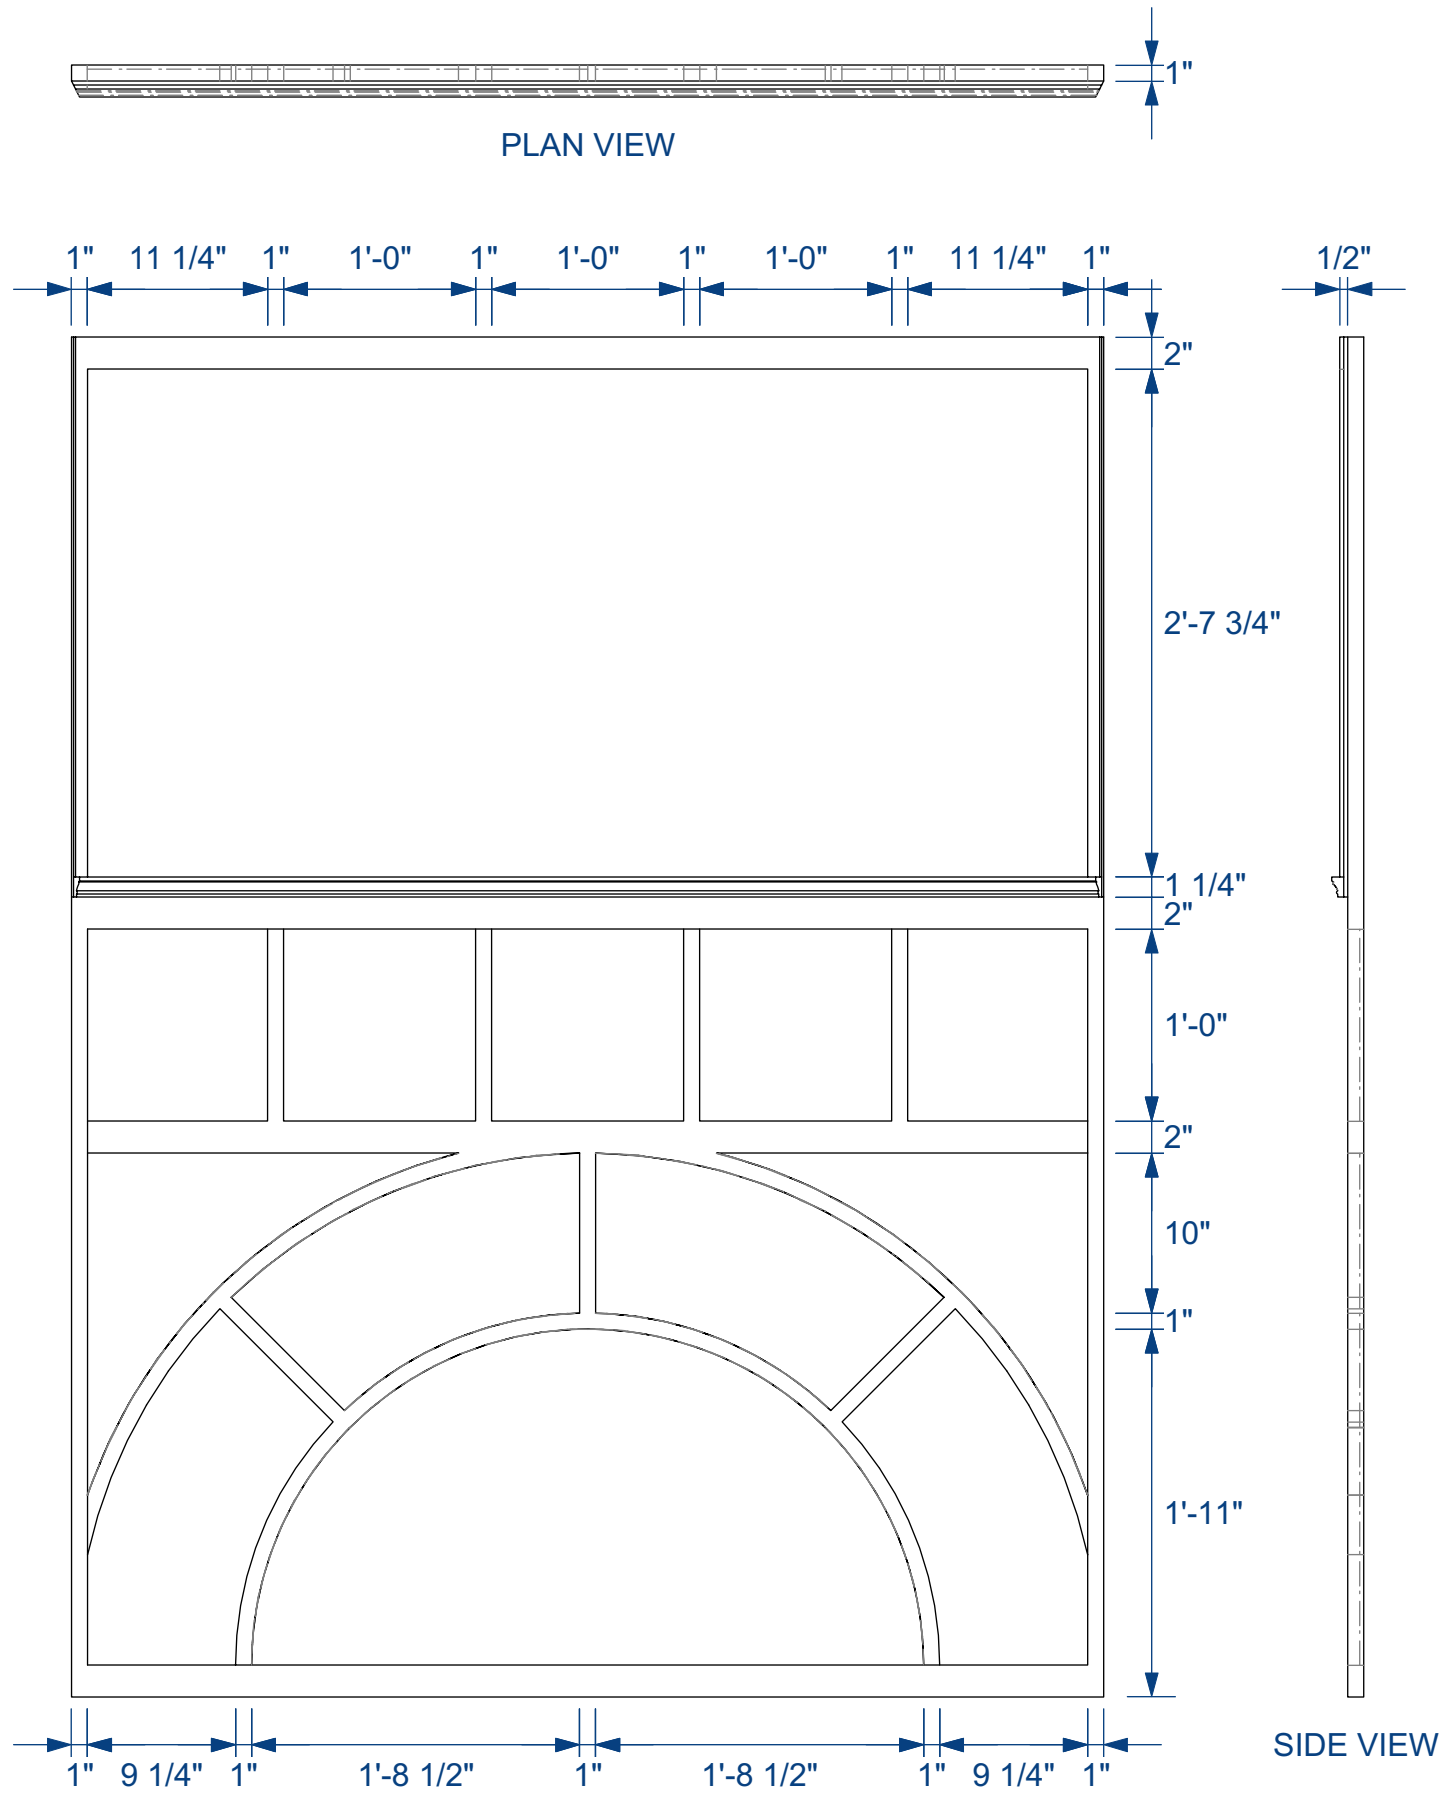


DOOR FLAT TOP MULLIONS & MODLING

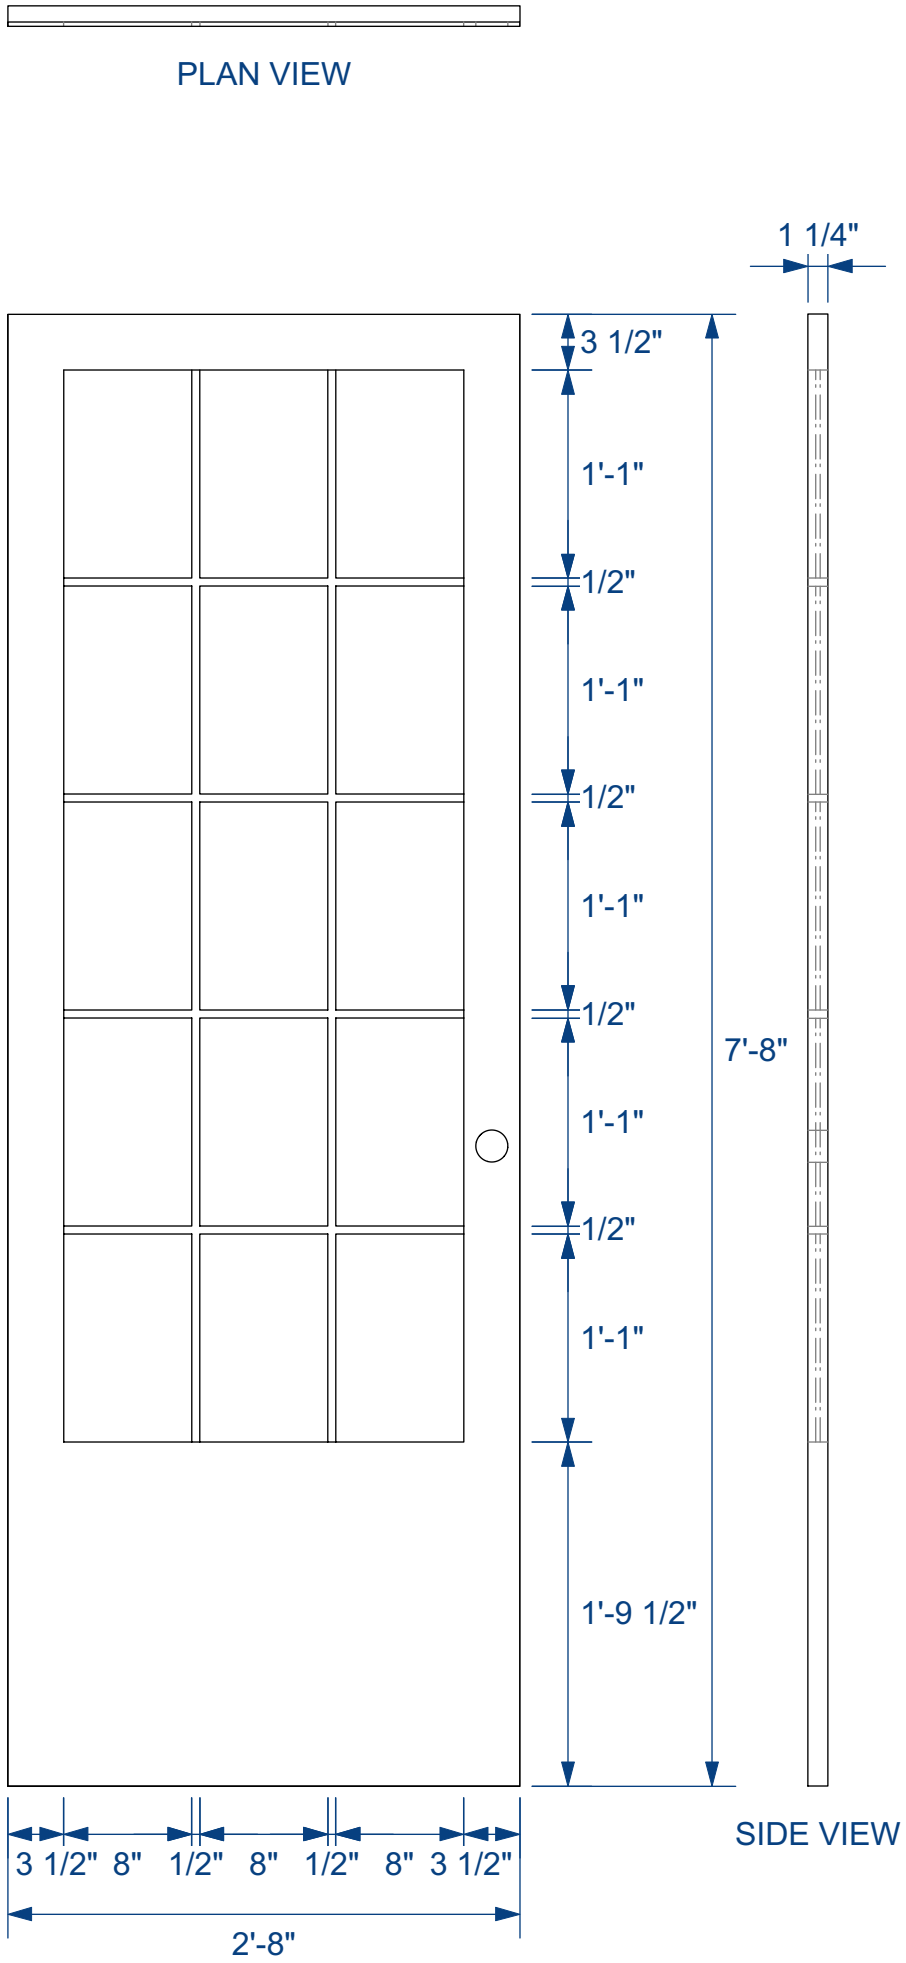


DOOR BASE
R & R

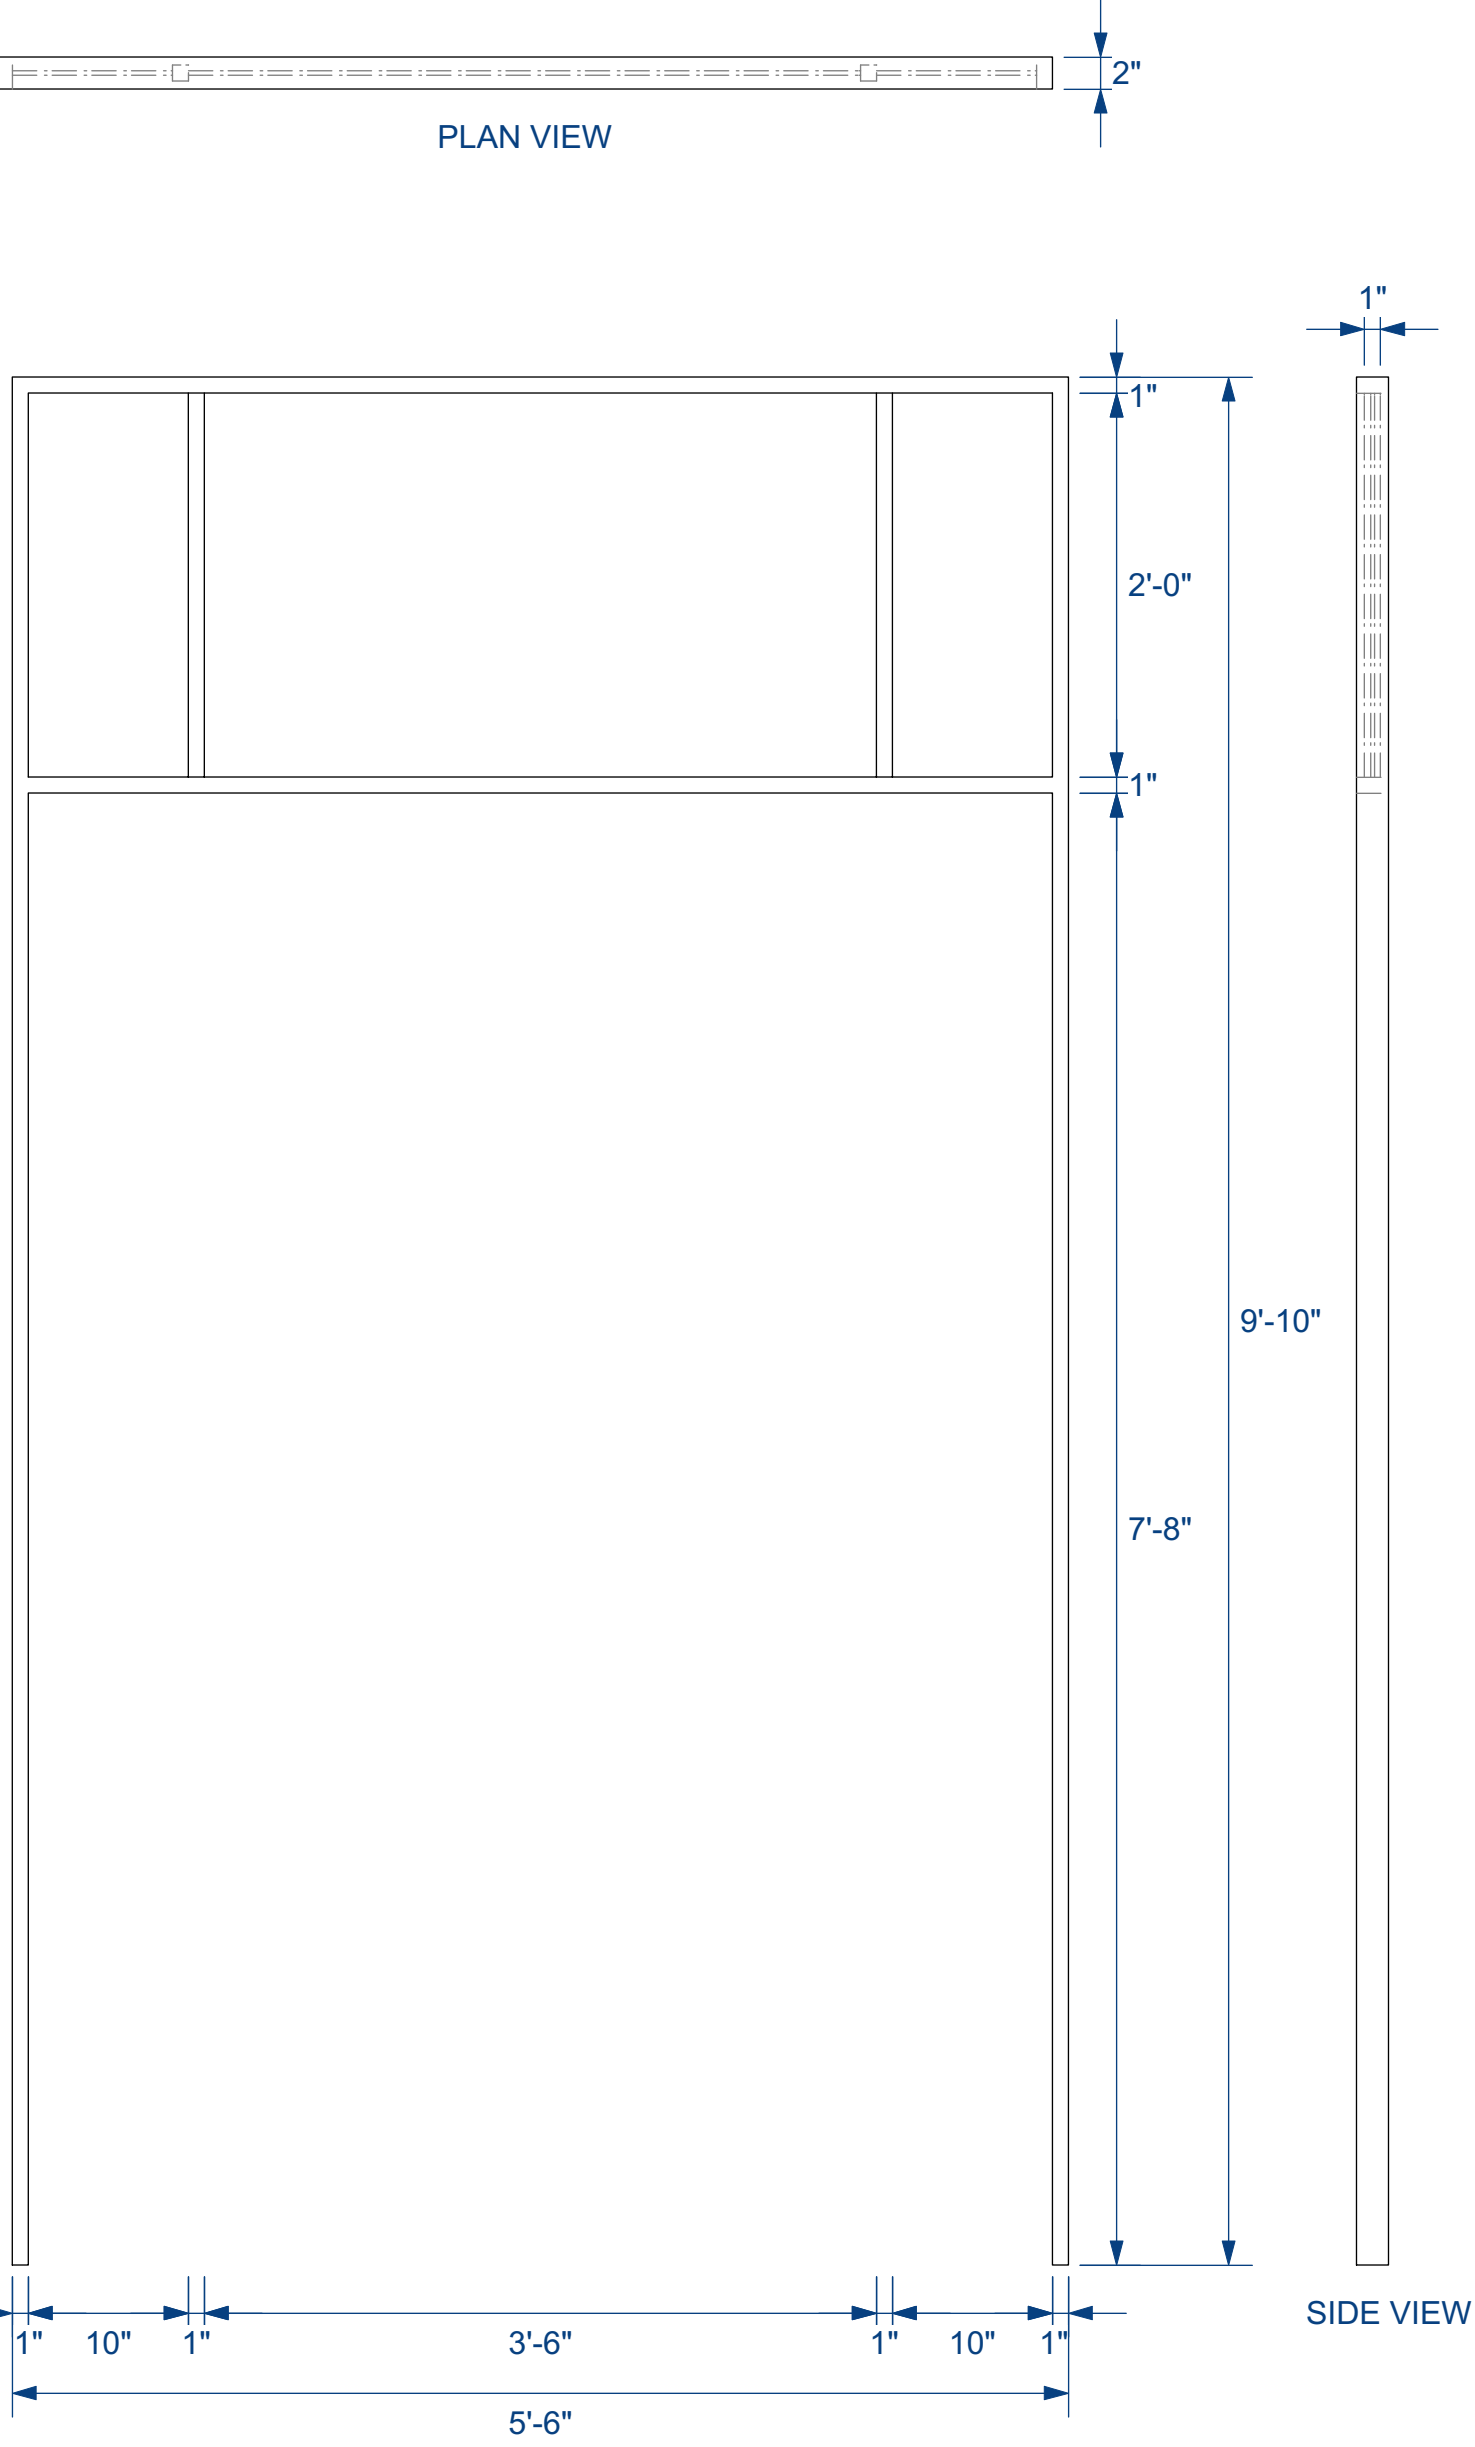

DOOR FLAT BOTTOM

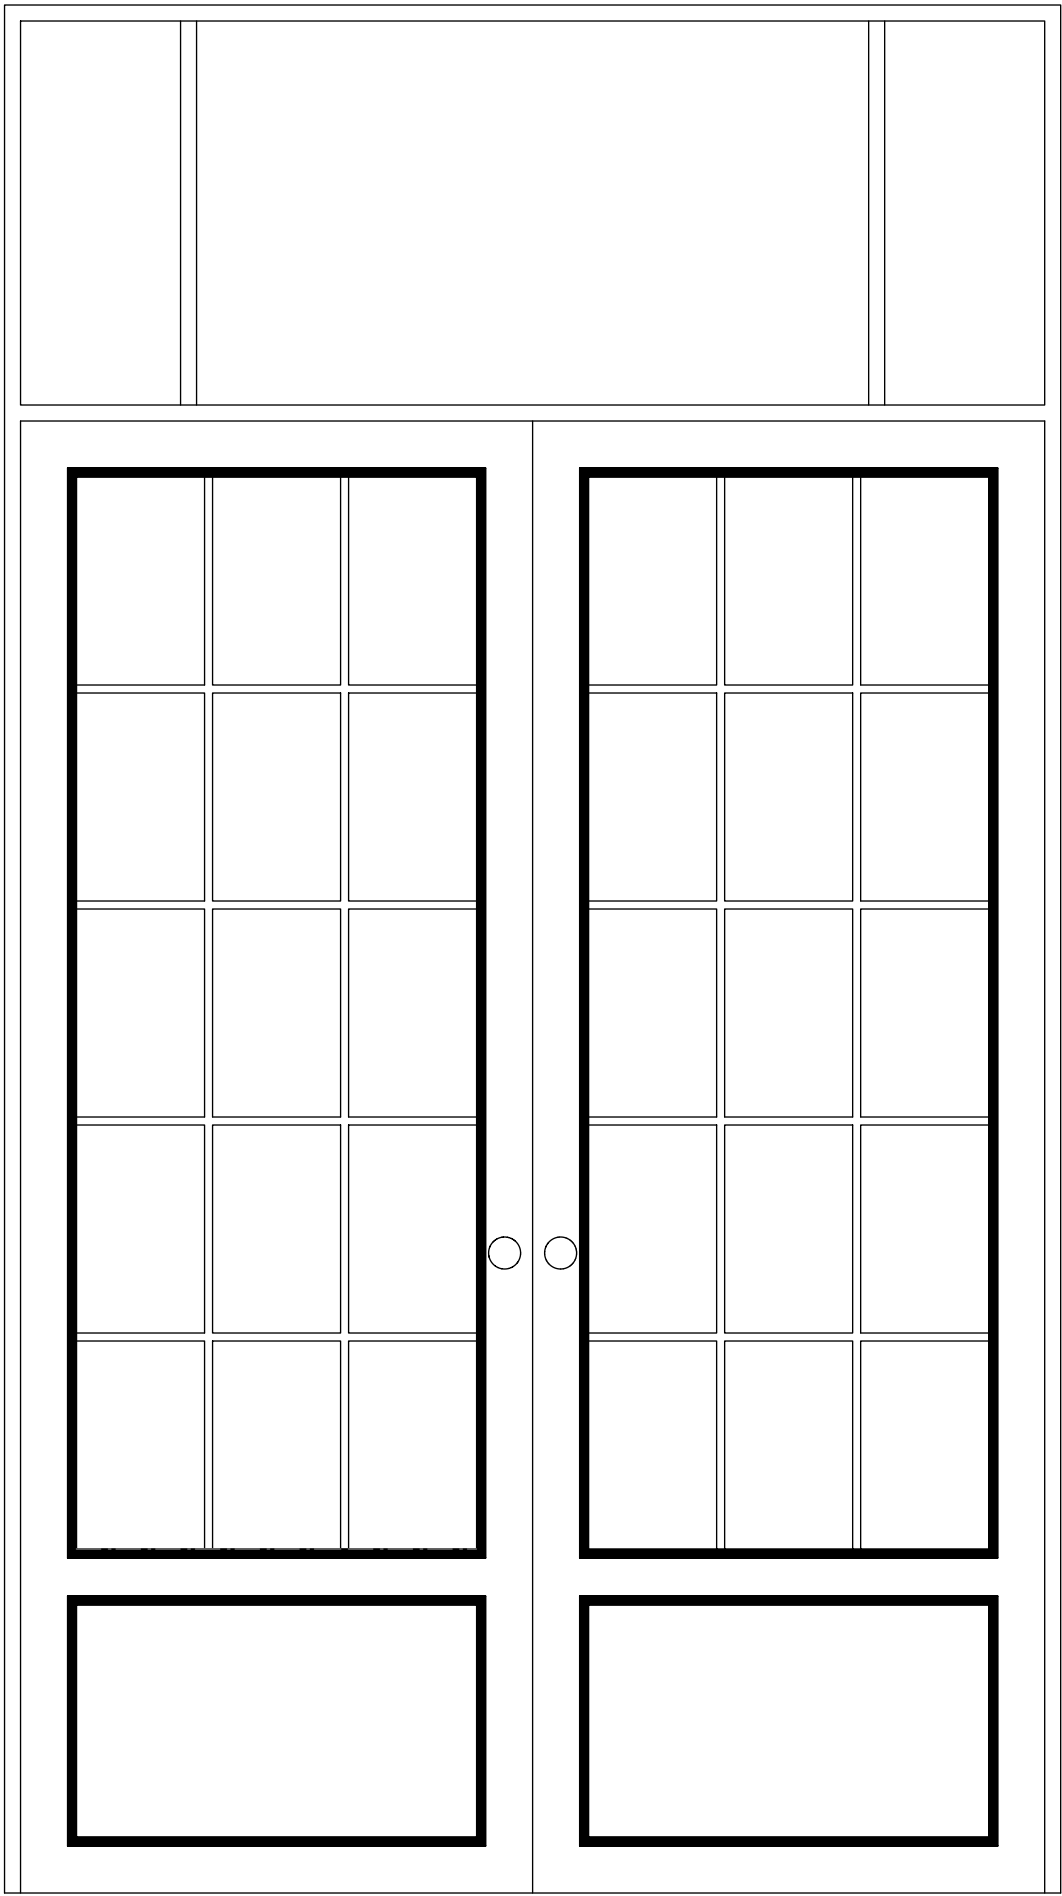

DOOR FLAT BOTTOM WITH DOORS

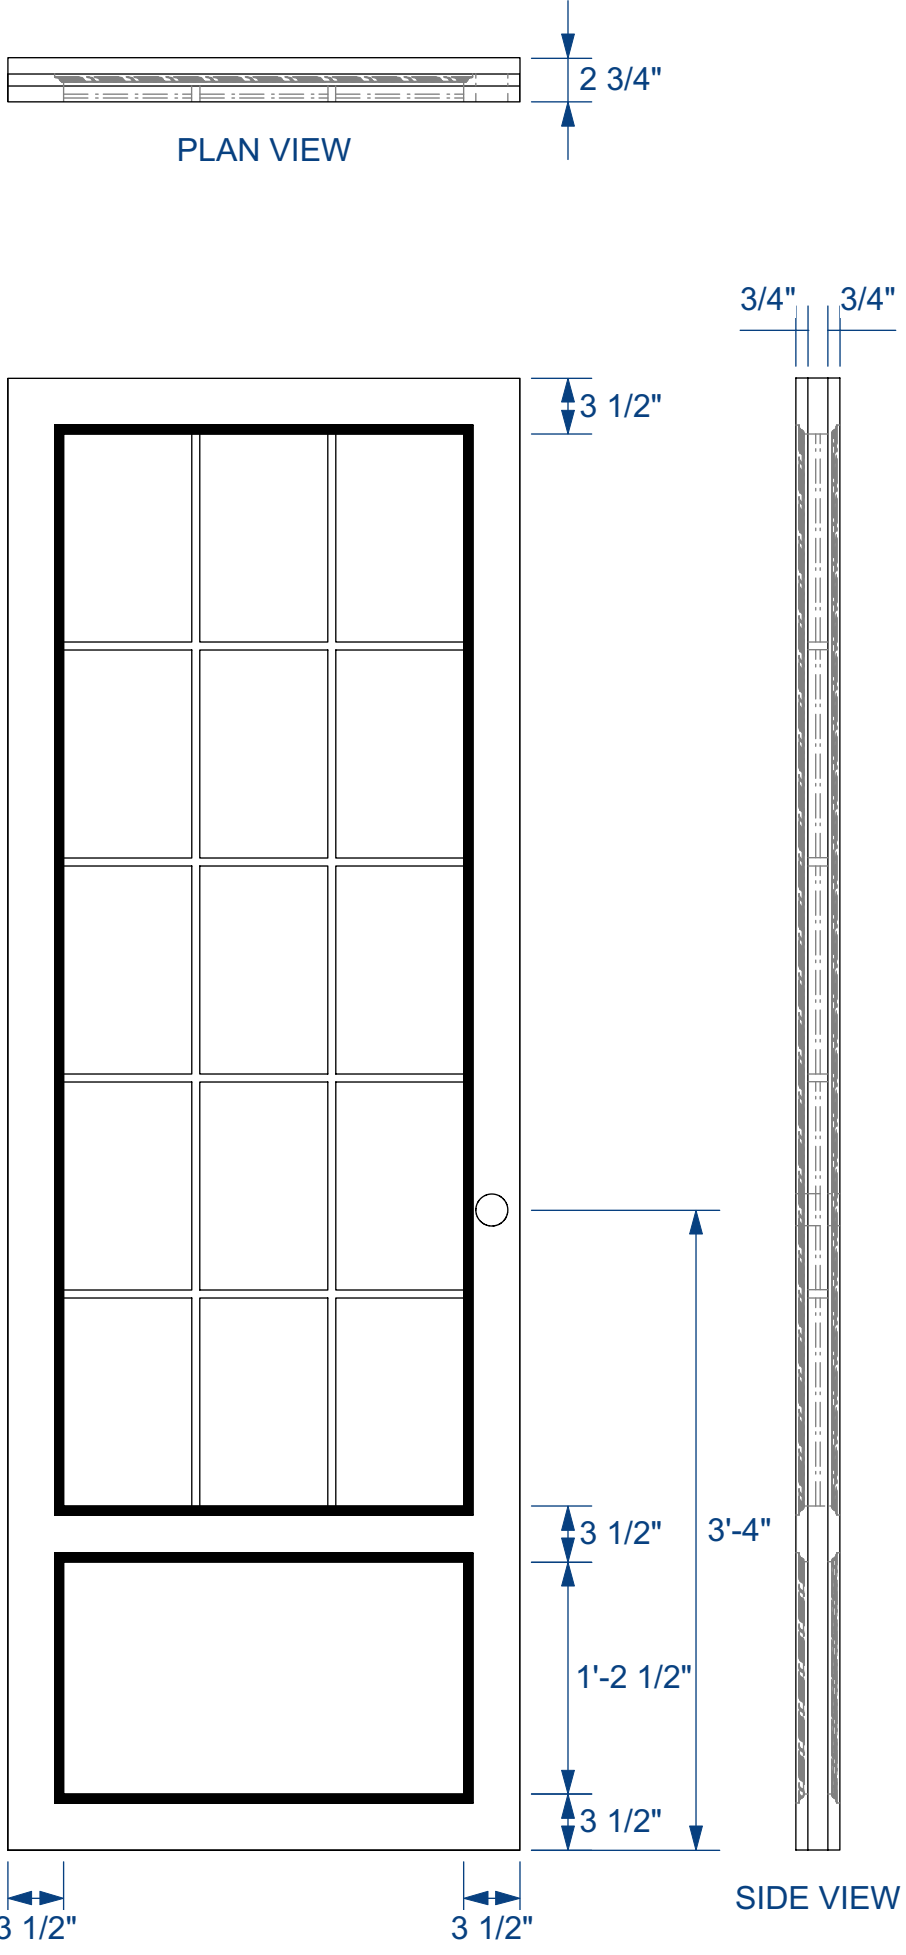

DOOR MOLDING
R & R



LITTLE SHOP OF HORRORS

THEATREVCU
PLAYWRIGHT: HOWARD ASHMAN & ALAN MENKEN
DIRECTOR: KIKAU ALVARO

FRONT ENTRANCE



SCENIC DESIGNER: JULIA FOLKART
TECHNICAL DIRECTOR: JAMES CANTRELL
DRAFTER: STEPHAN STARLING

DATE: 08/21/18
REVISED: 09/10/18
SCALE: 1" = 1'-0"

PLATE

13



OF 26

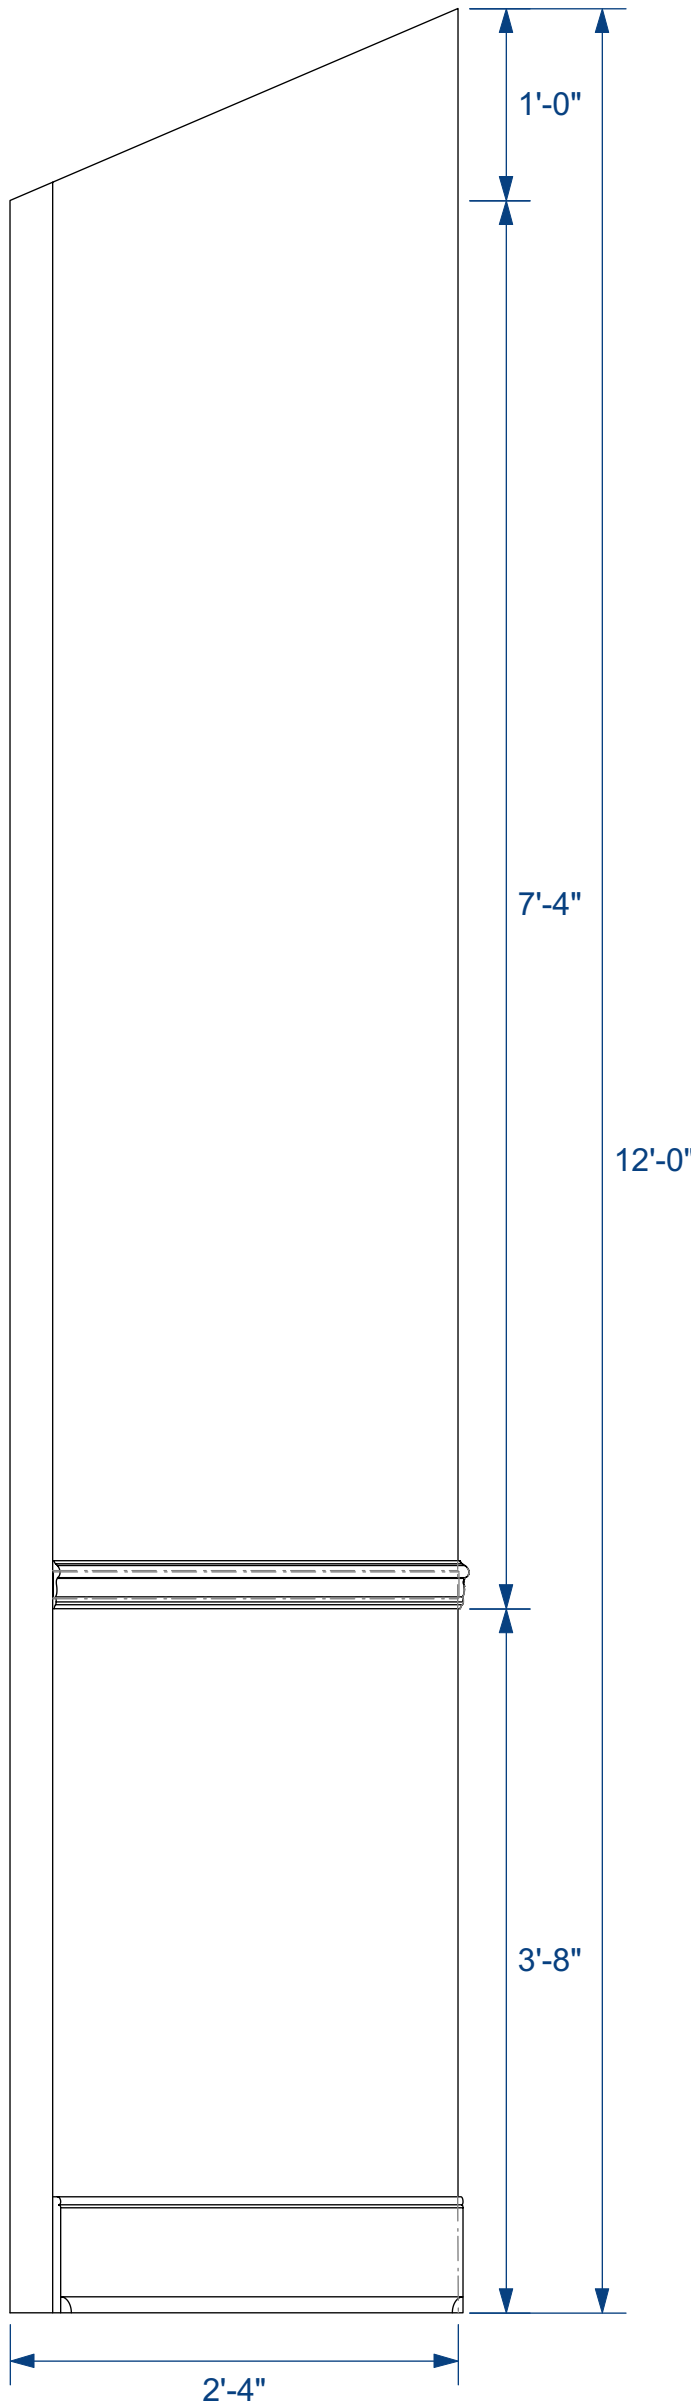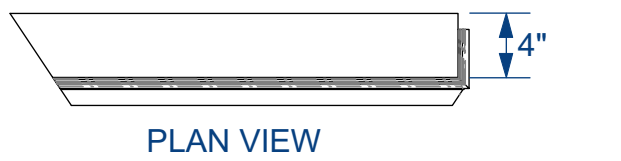



SHOP FLAT D
DOUBLE FACED




SMALL CEILING
DOUBLE FACED

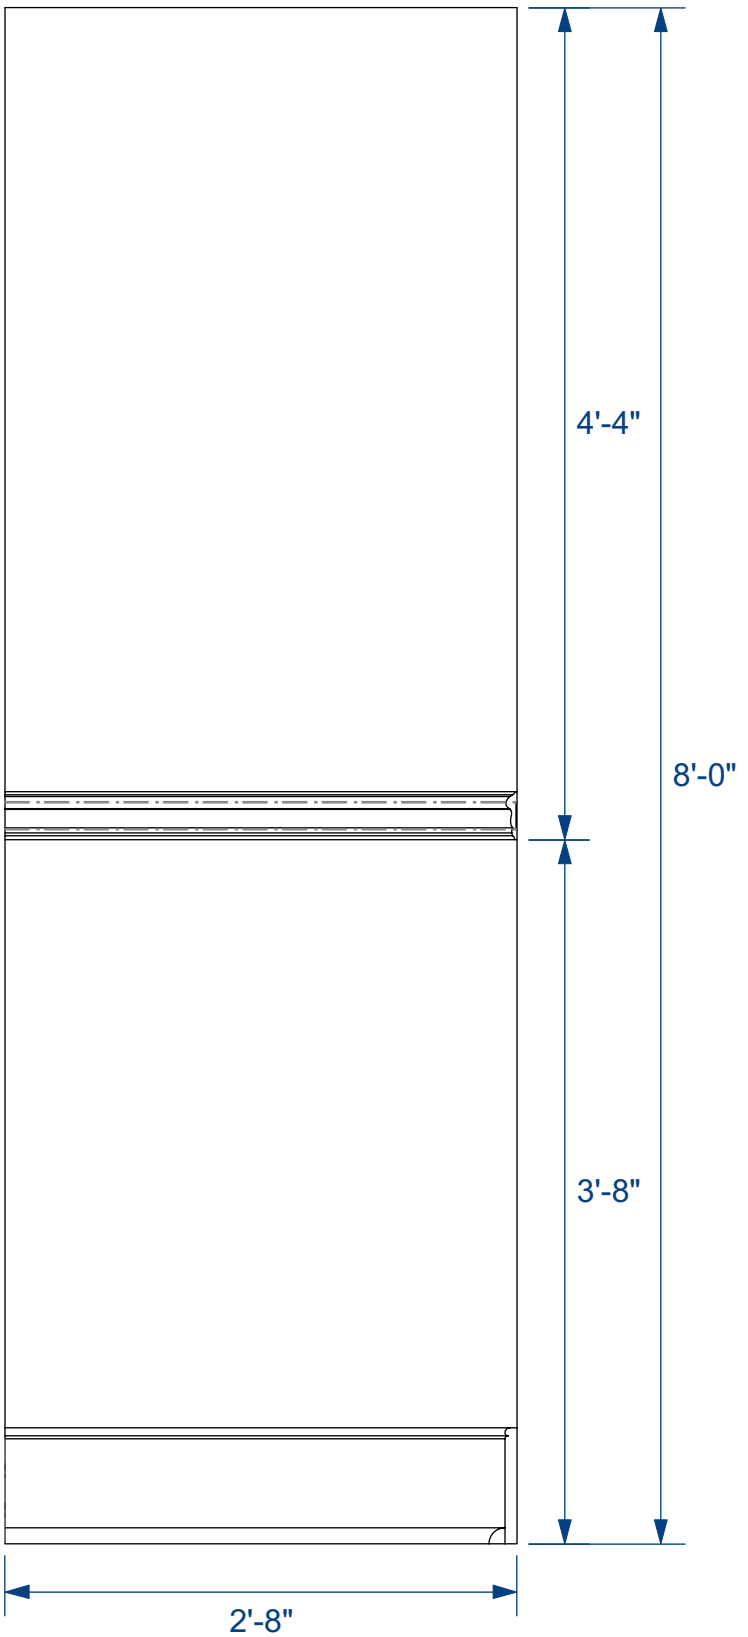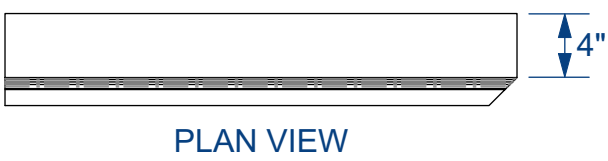



SHOP FLAT E

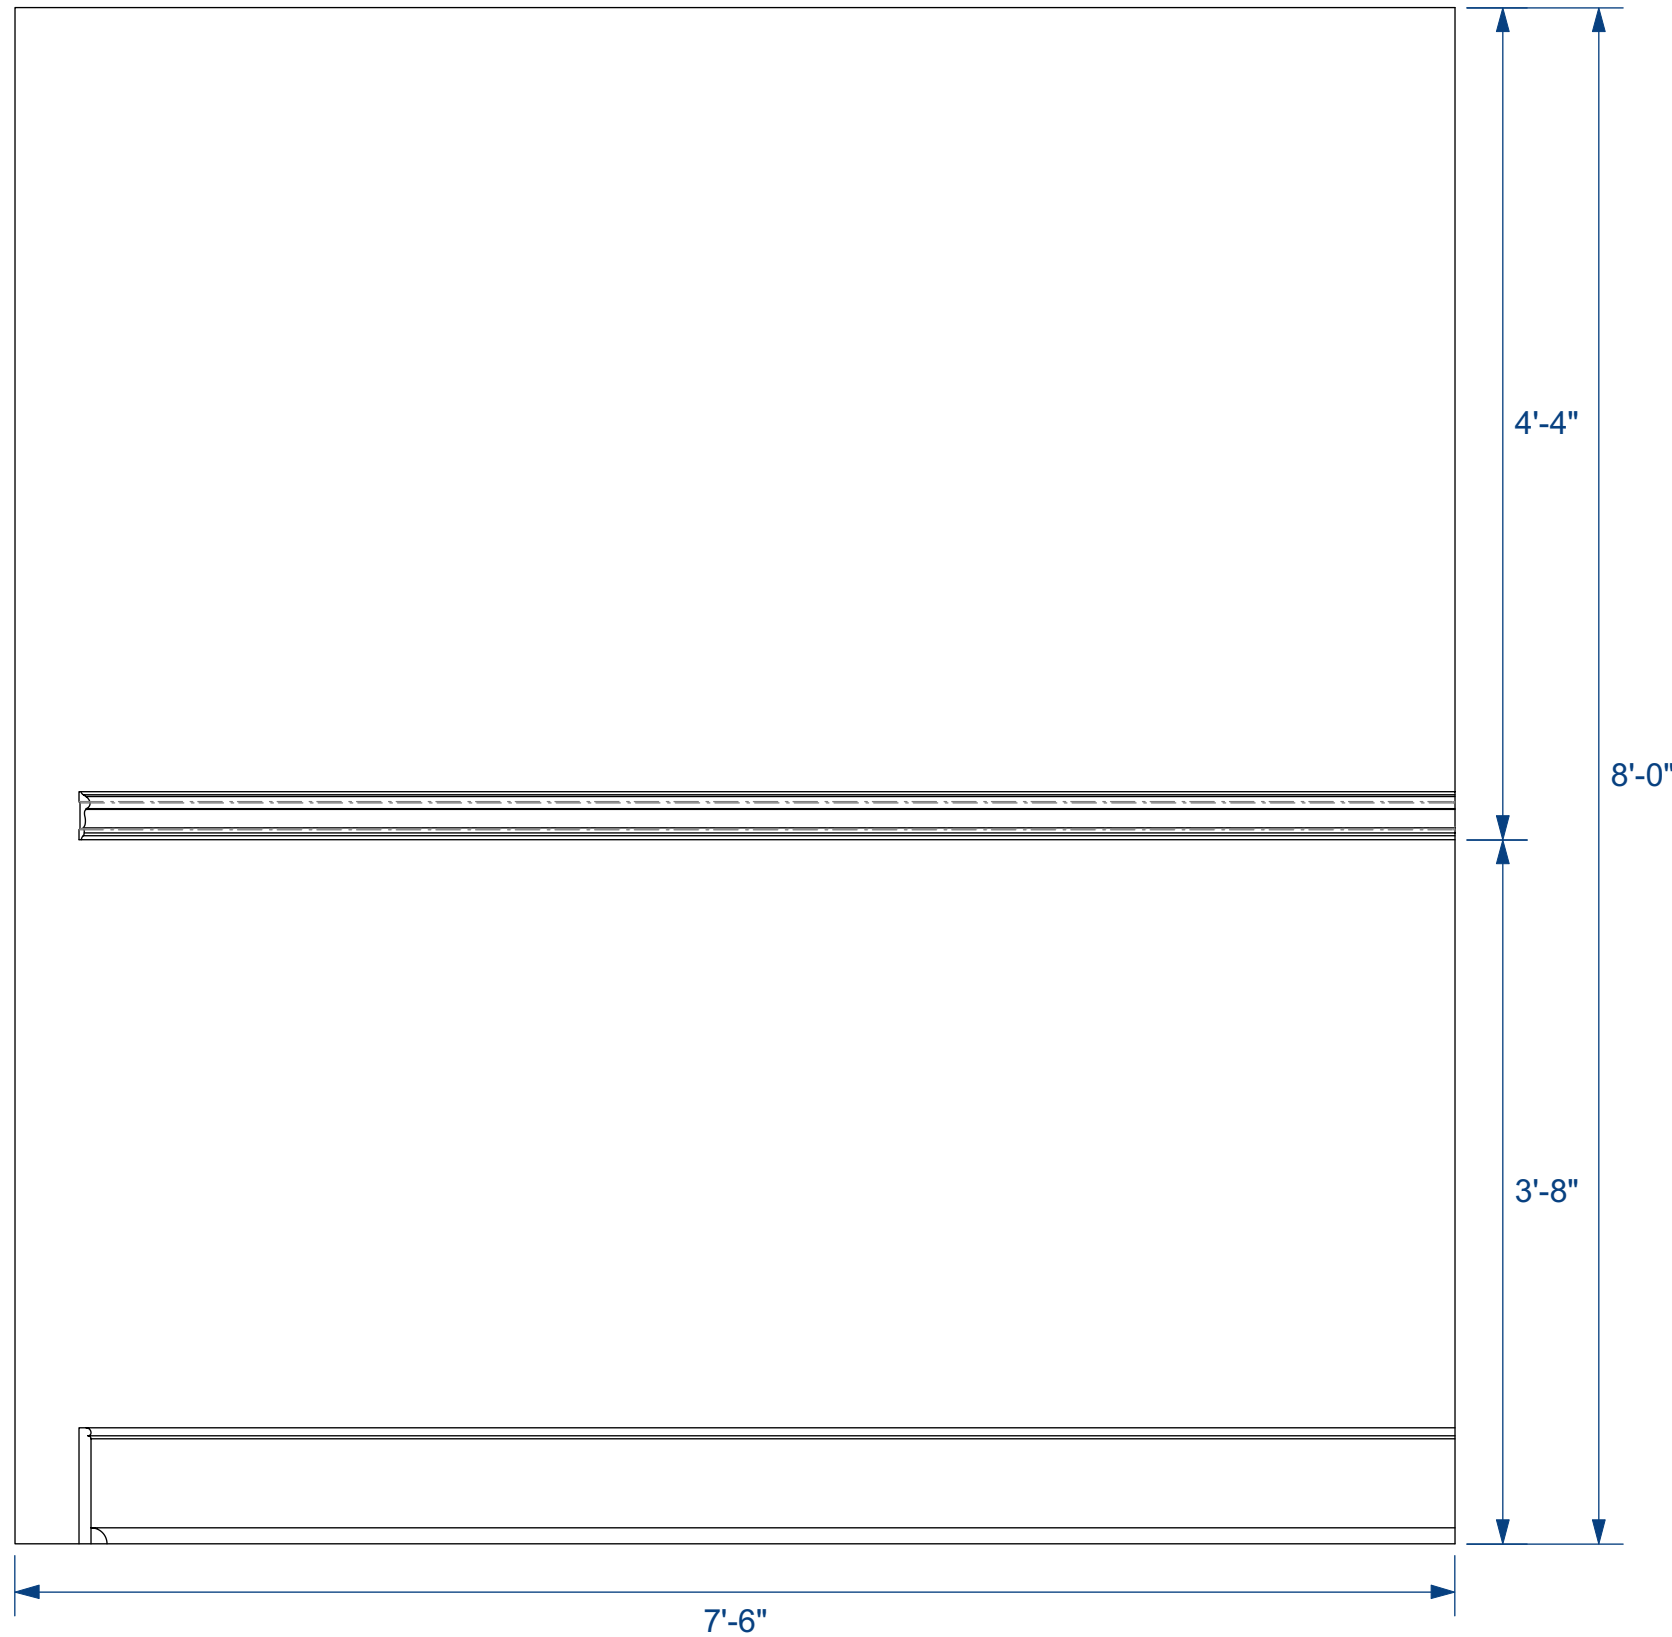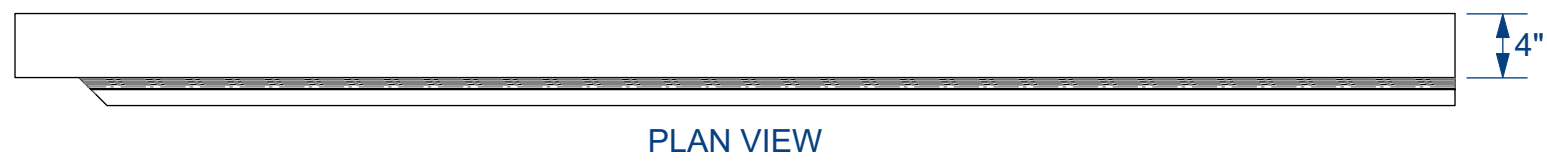

SHOP FLAT F

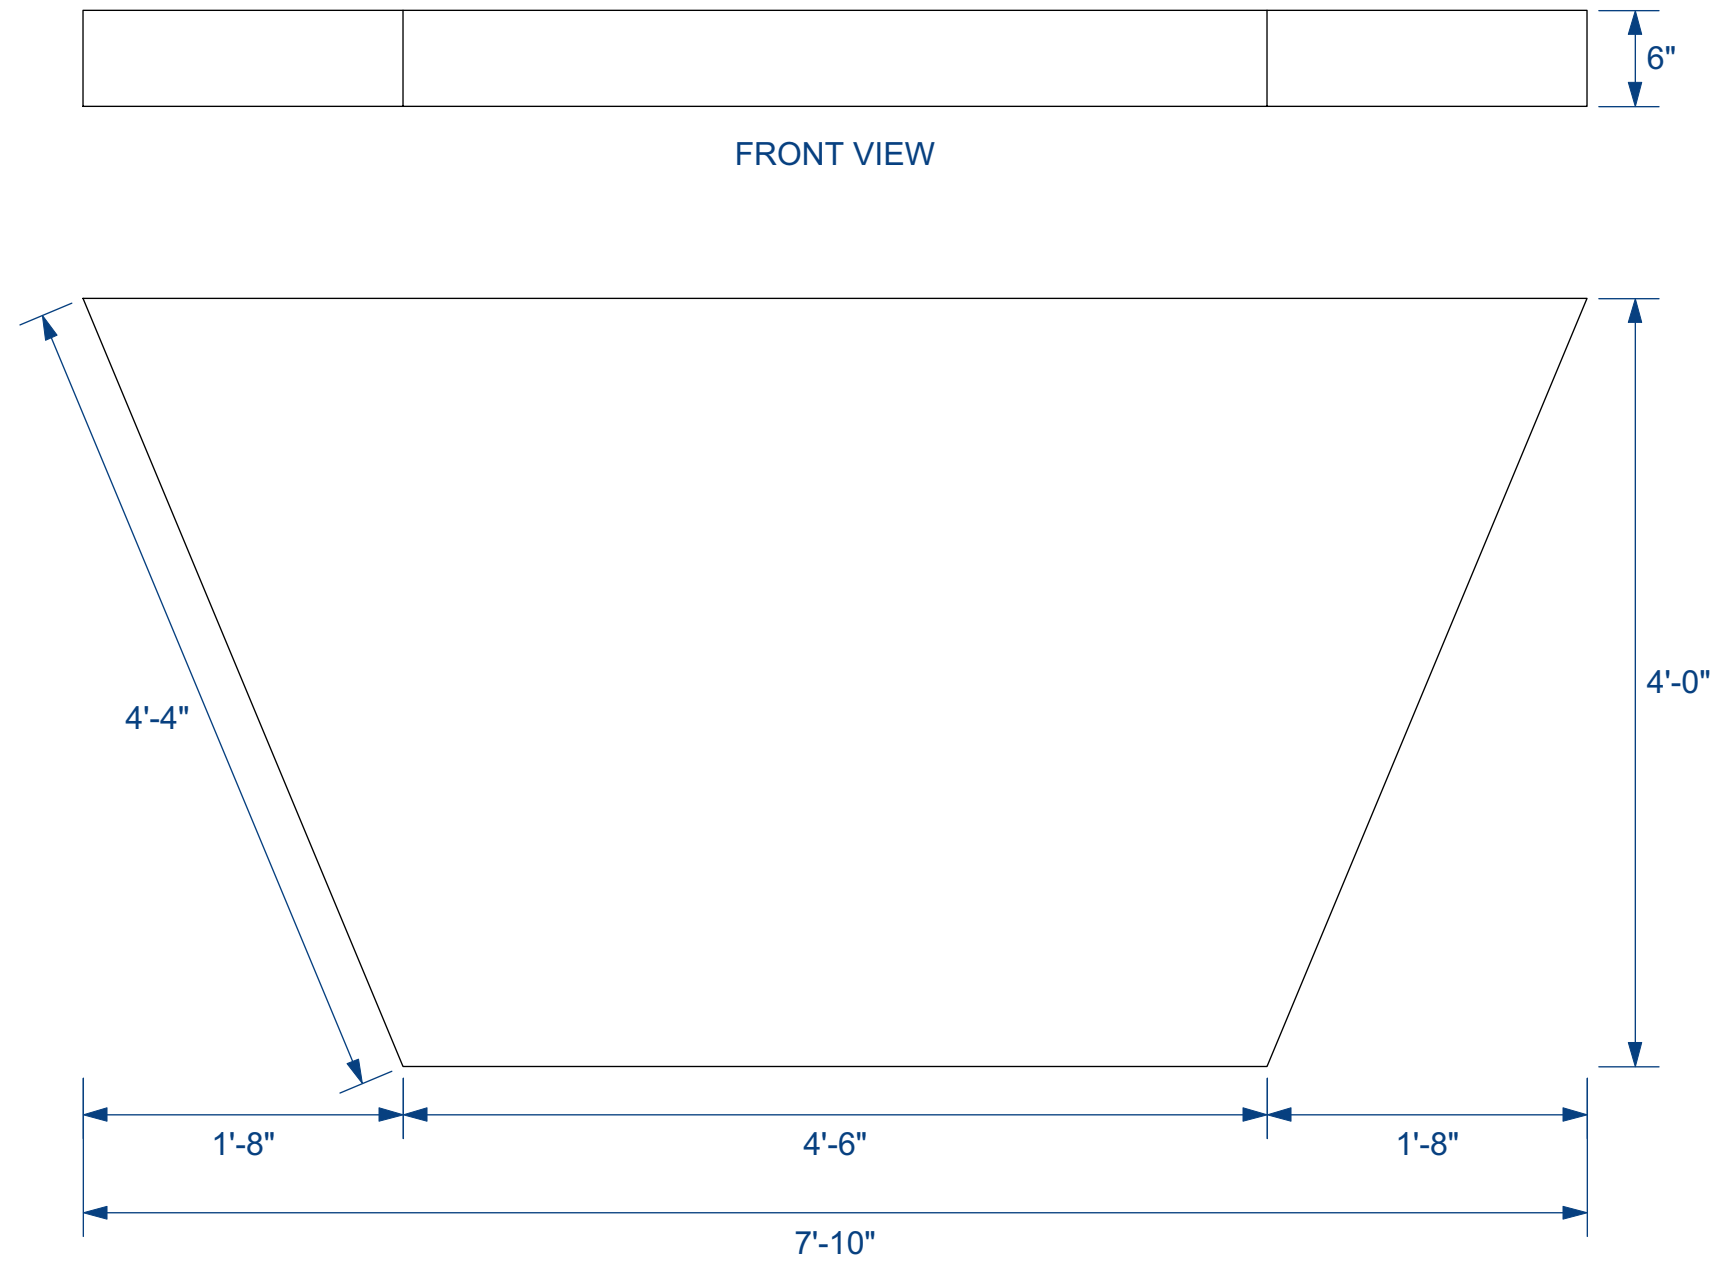

PLANT WAGON
BUILD 2

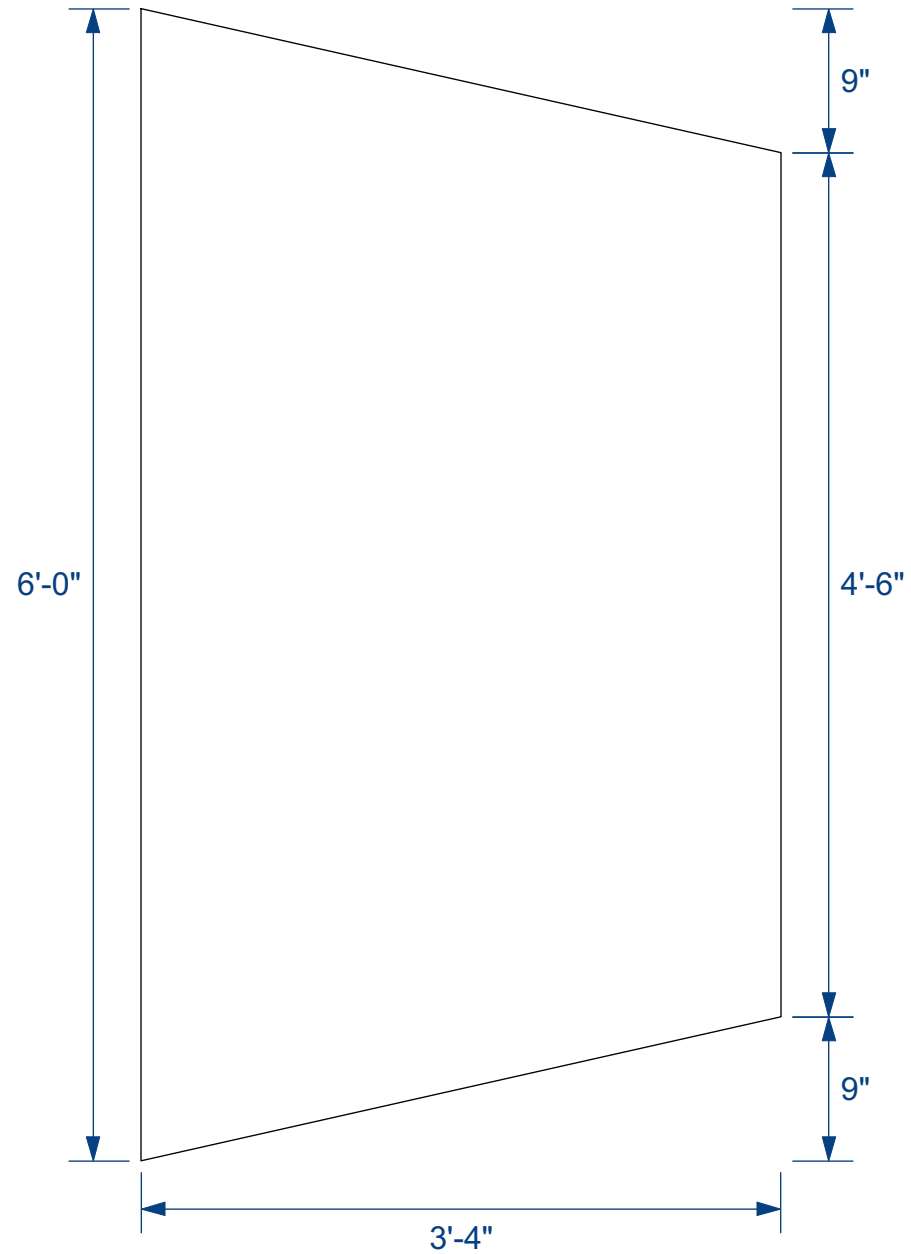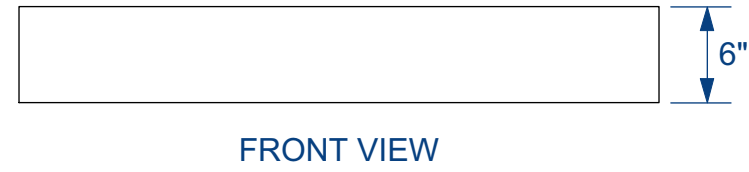

DENTIST / TRASH WAGON
BUILD 2

Little Shop Of Horrors

THEATREVCU

PLAYWRIGHT: HOWARD ASHMAN & ALAN MENKEN


DIRECTOR: KIKAU ALVARO

SHOP FLATS D-F, SMALL CEILING, & WAGONS			
SCENIC DESIGNER:	JULIA FOLKART	DATE:	09/09/18
TECHNICAL DIRECTOR:	JAMES CANTRELL	REVISED:	10/02/18
DRAFTER:	STEPHAN STARLING	SCALE:	1" = 1'-0"

PLATE

15

OF 26

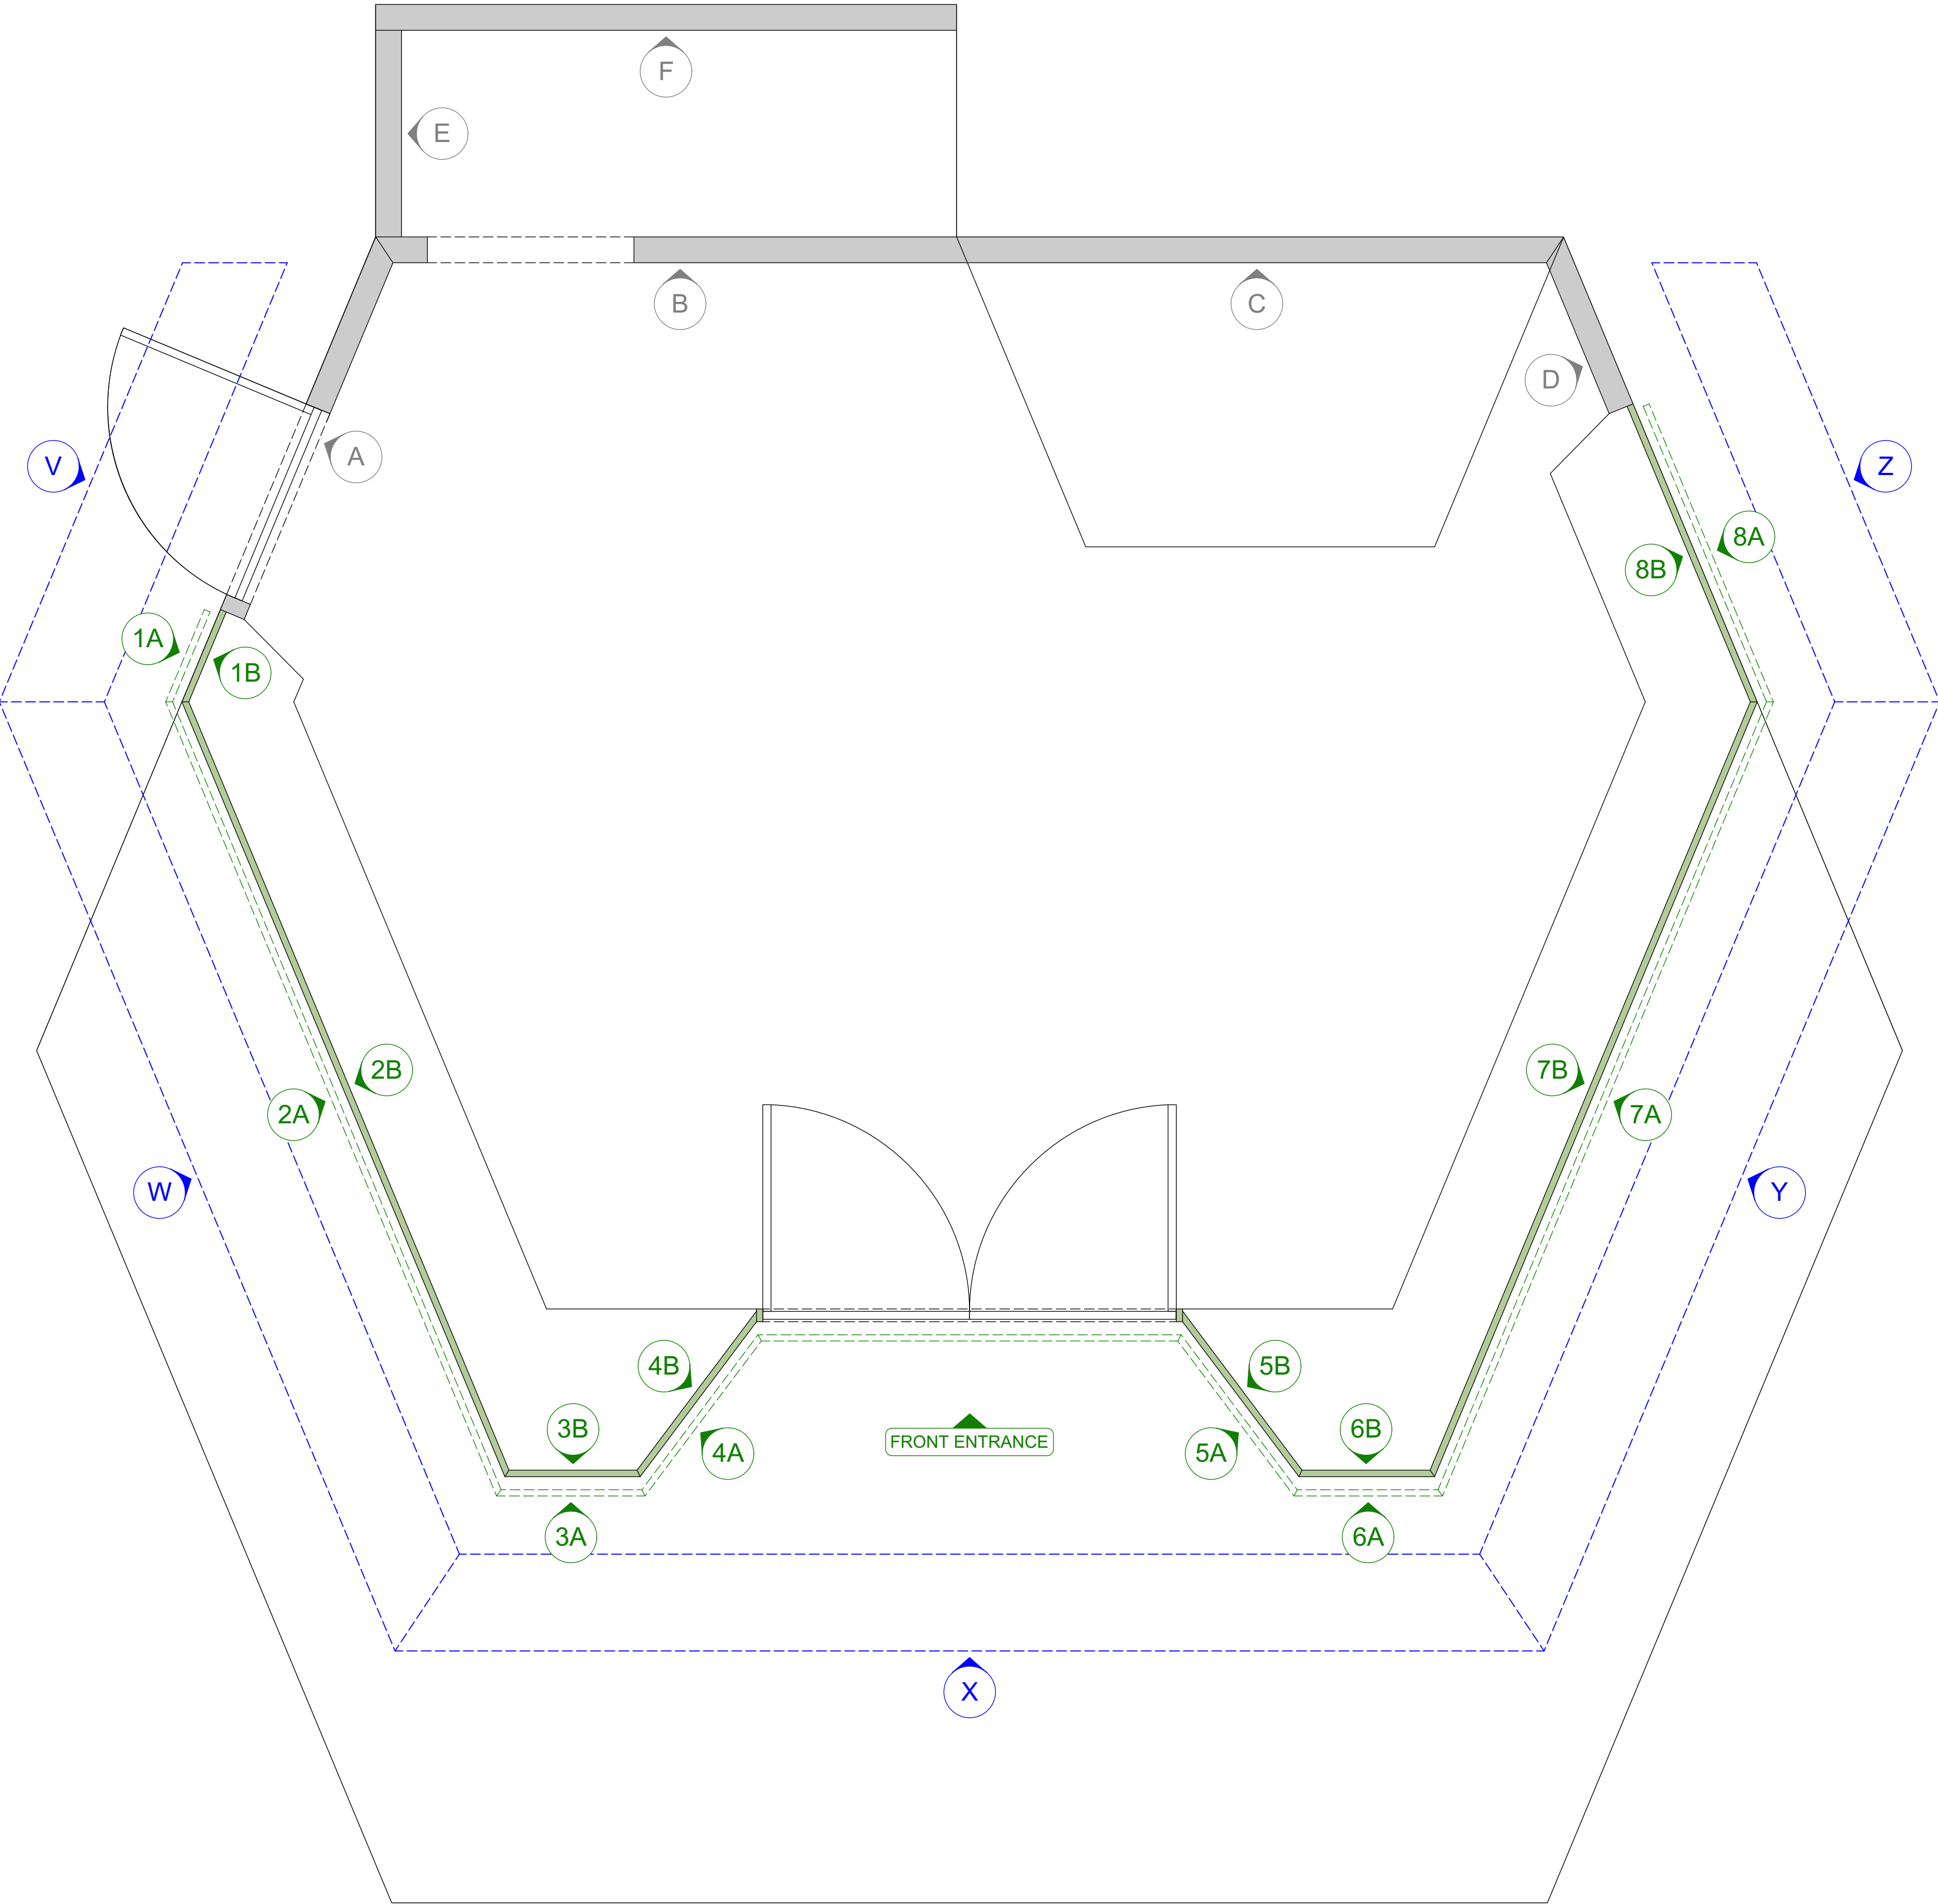

KEY












LIGHT BOXES

WINDOW FLATS A

WINDOW FLATS B

SHOP FLATS

theatre VCU	Little Shop Of Horrors THEATREVCU			FLAT PLACEMENT		PLATE
	PLAYWRIGHT: HOWARD ASHMAN & ALAN MENKEN		SCENIC DESIGNER: JULIA FOLKART	DATE: 09/08/18	16 OF 26	
	DIRECTOR: KIKAU ALVARO		TECHNICAL DIRECTOR: JAMES CANTRELL	REVISED: 10/01/18		
			DRAFTER: STEPHAN STARLING	SCALE: 3/4" = 1'-0"		

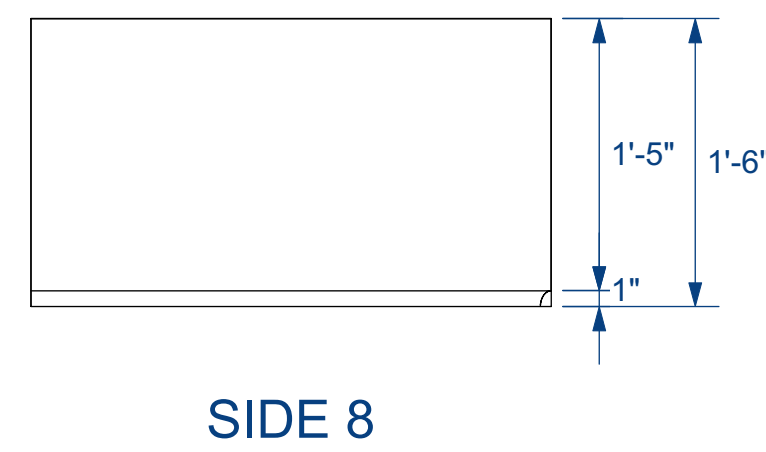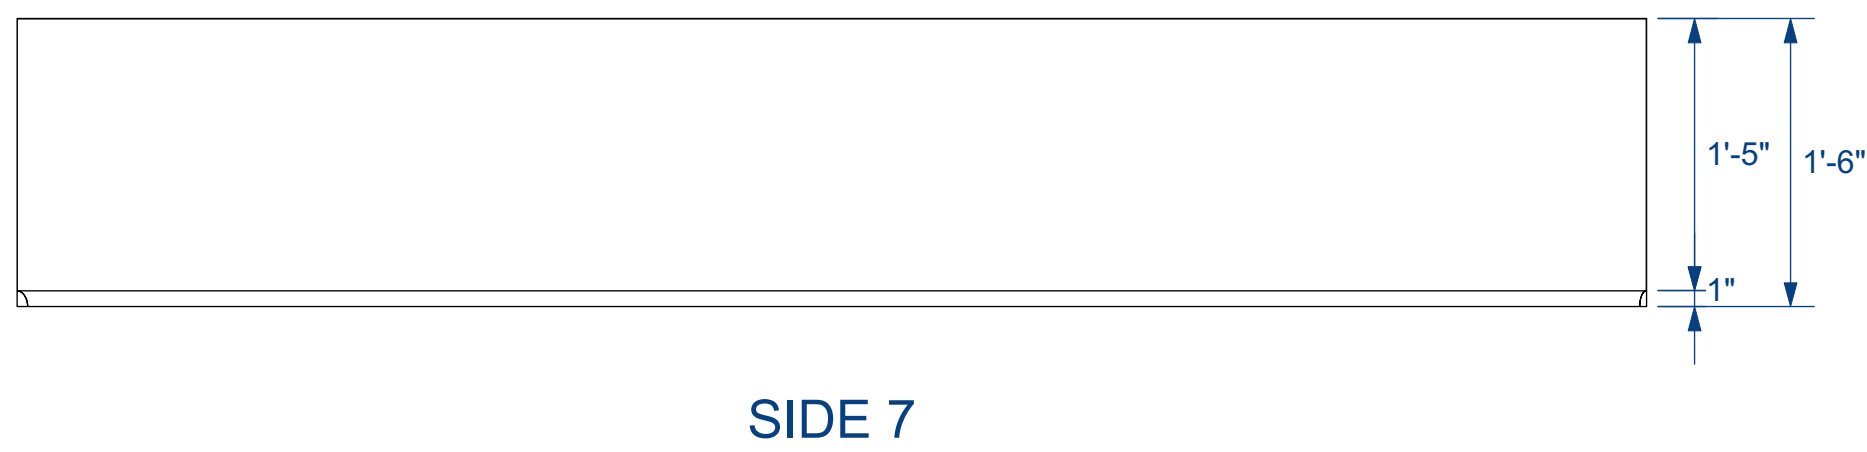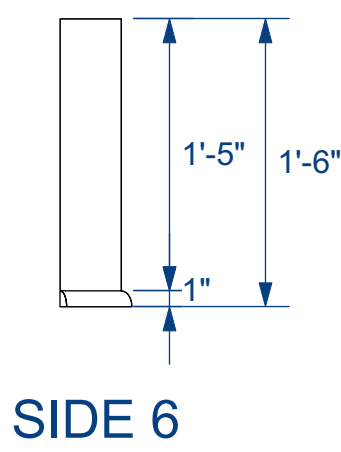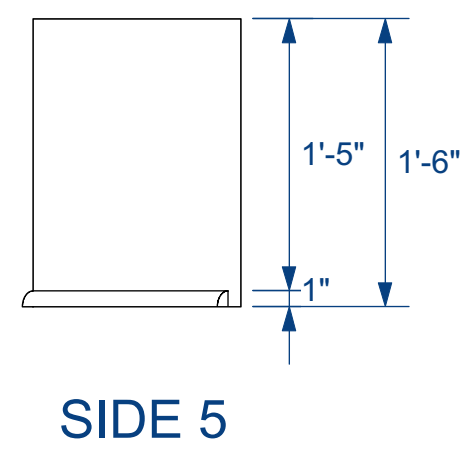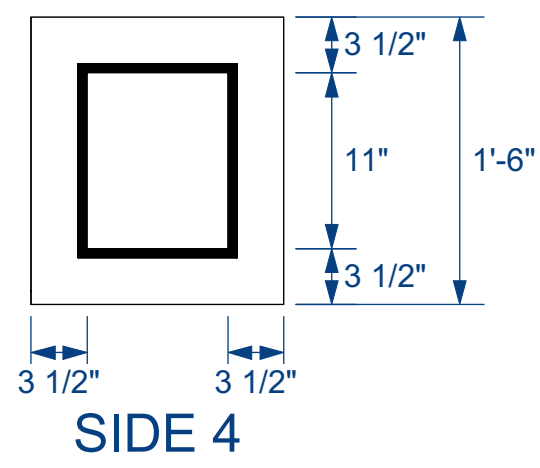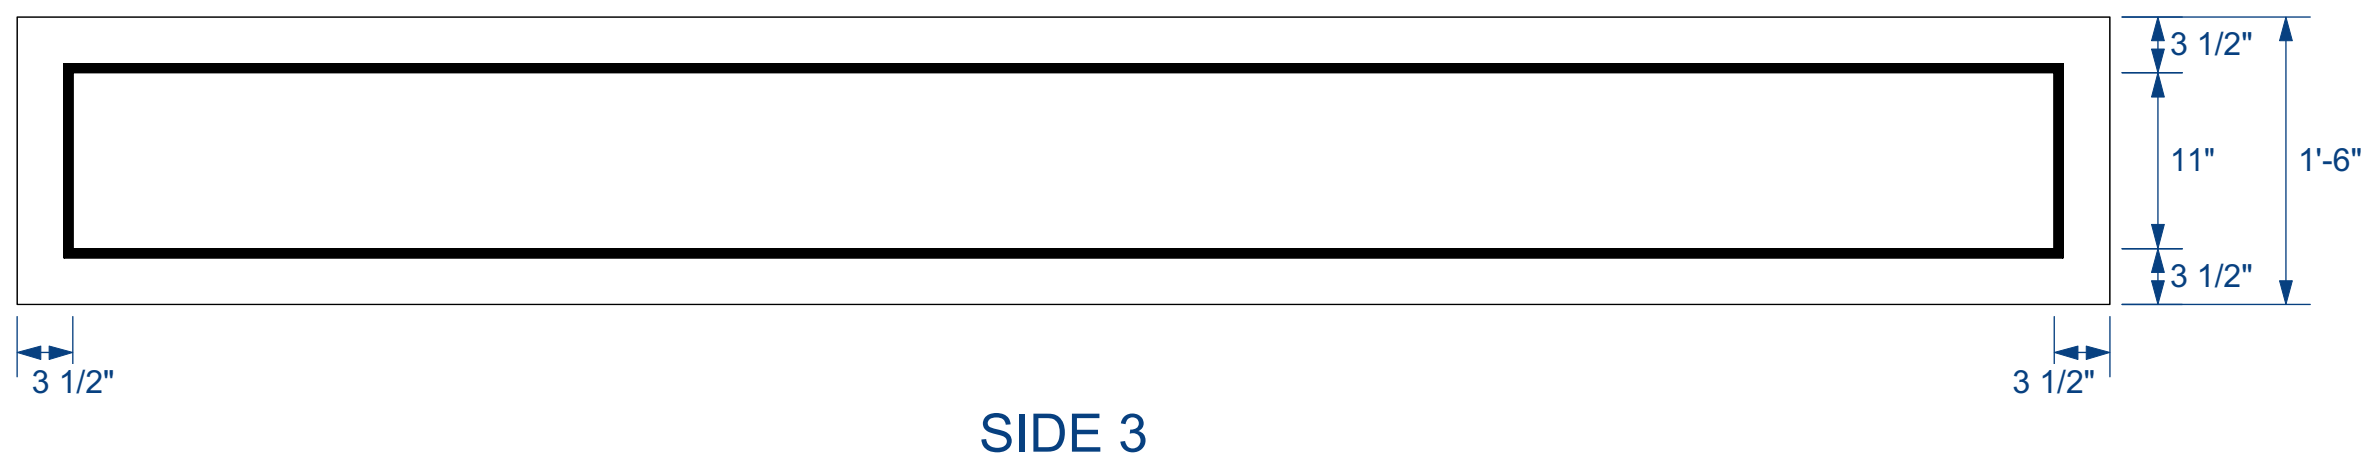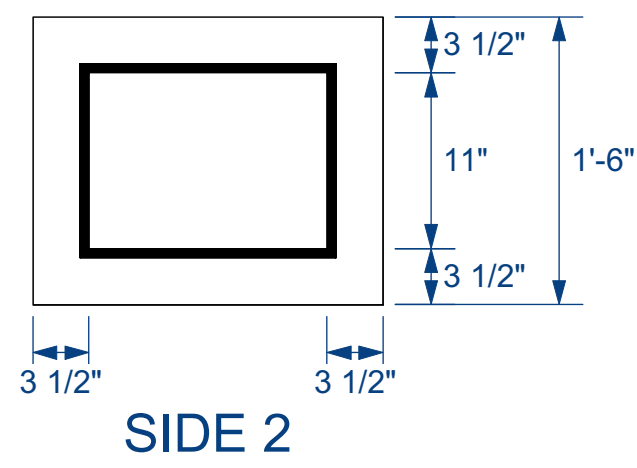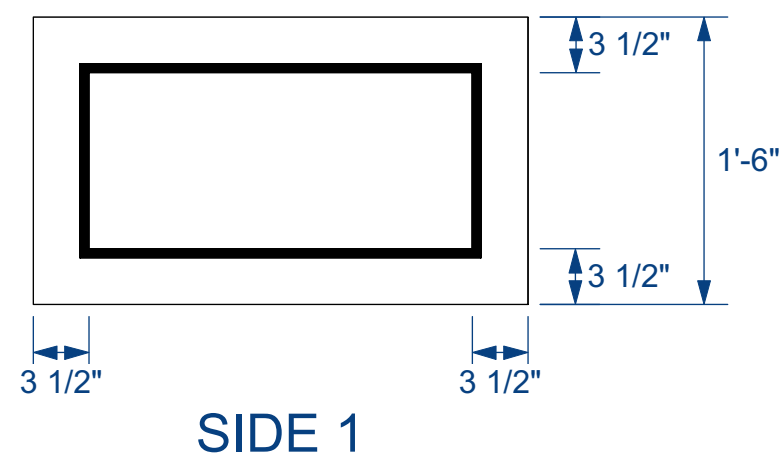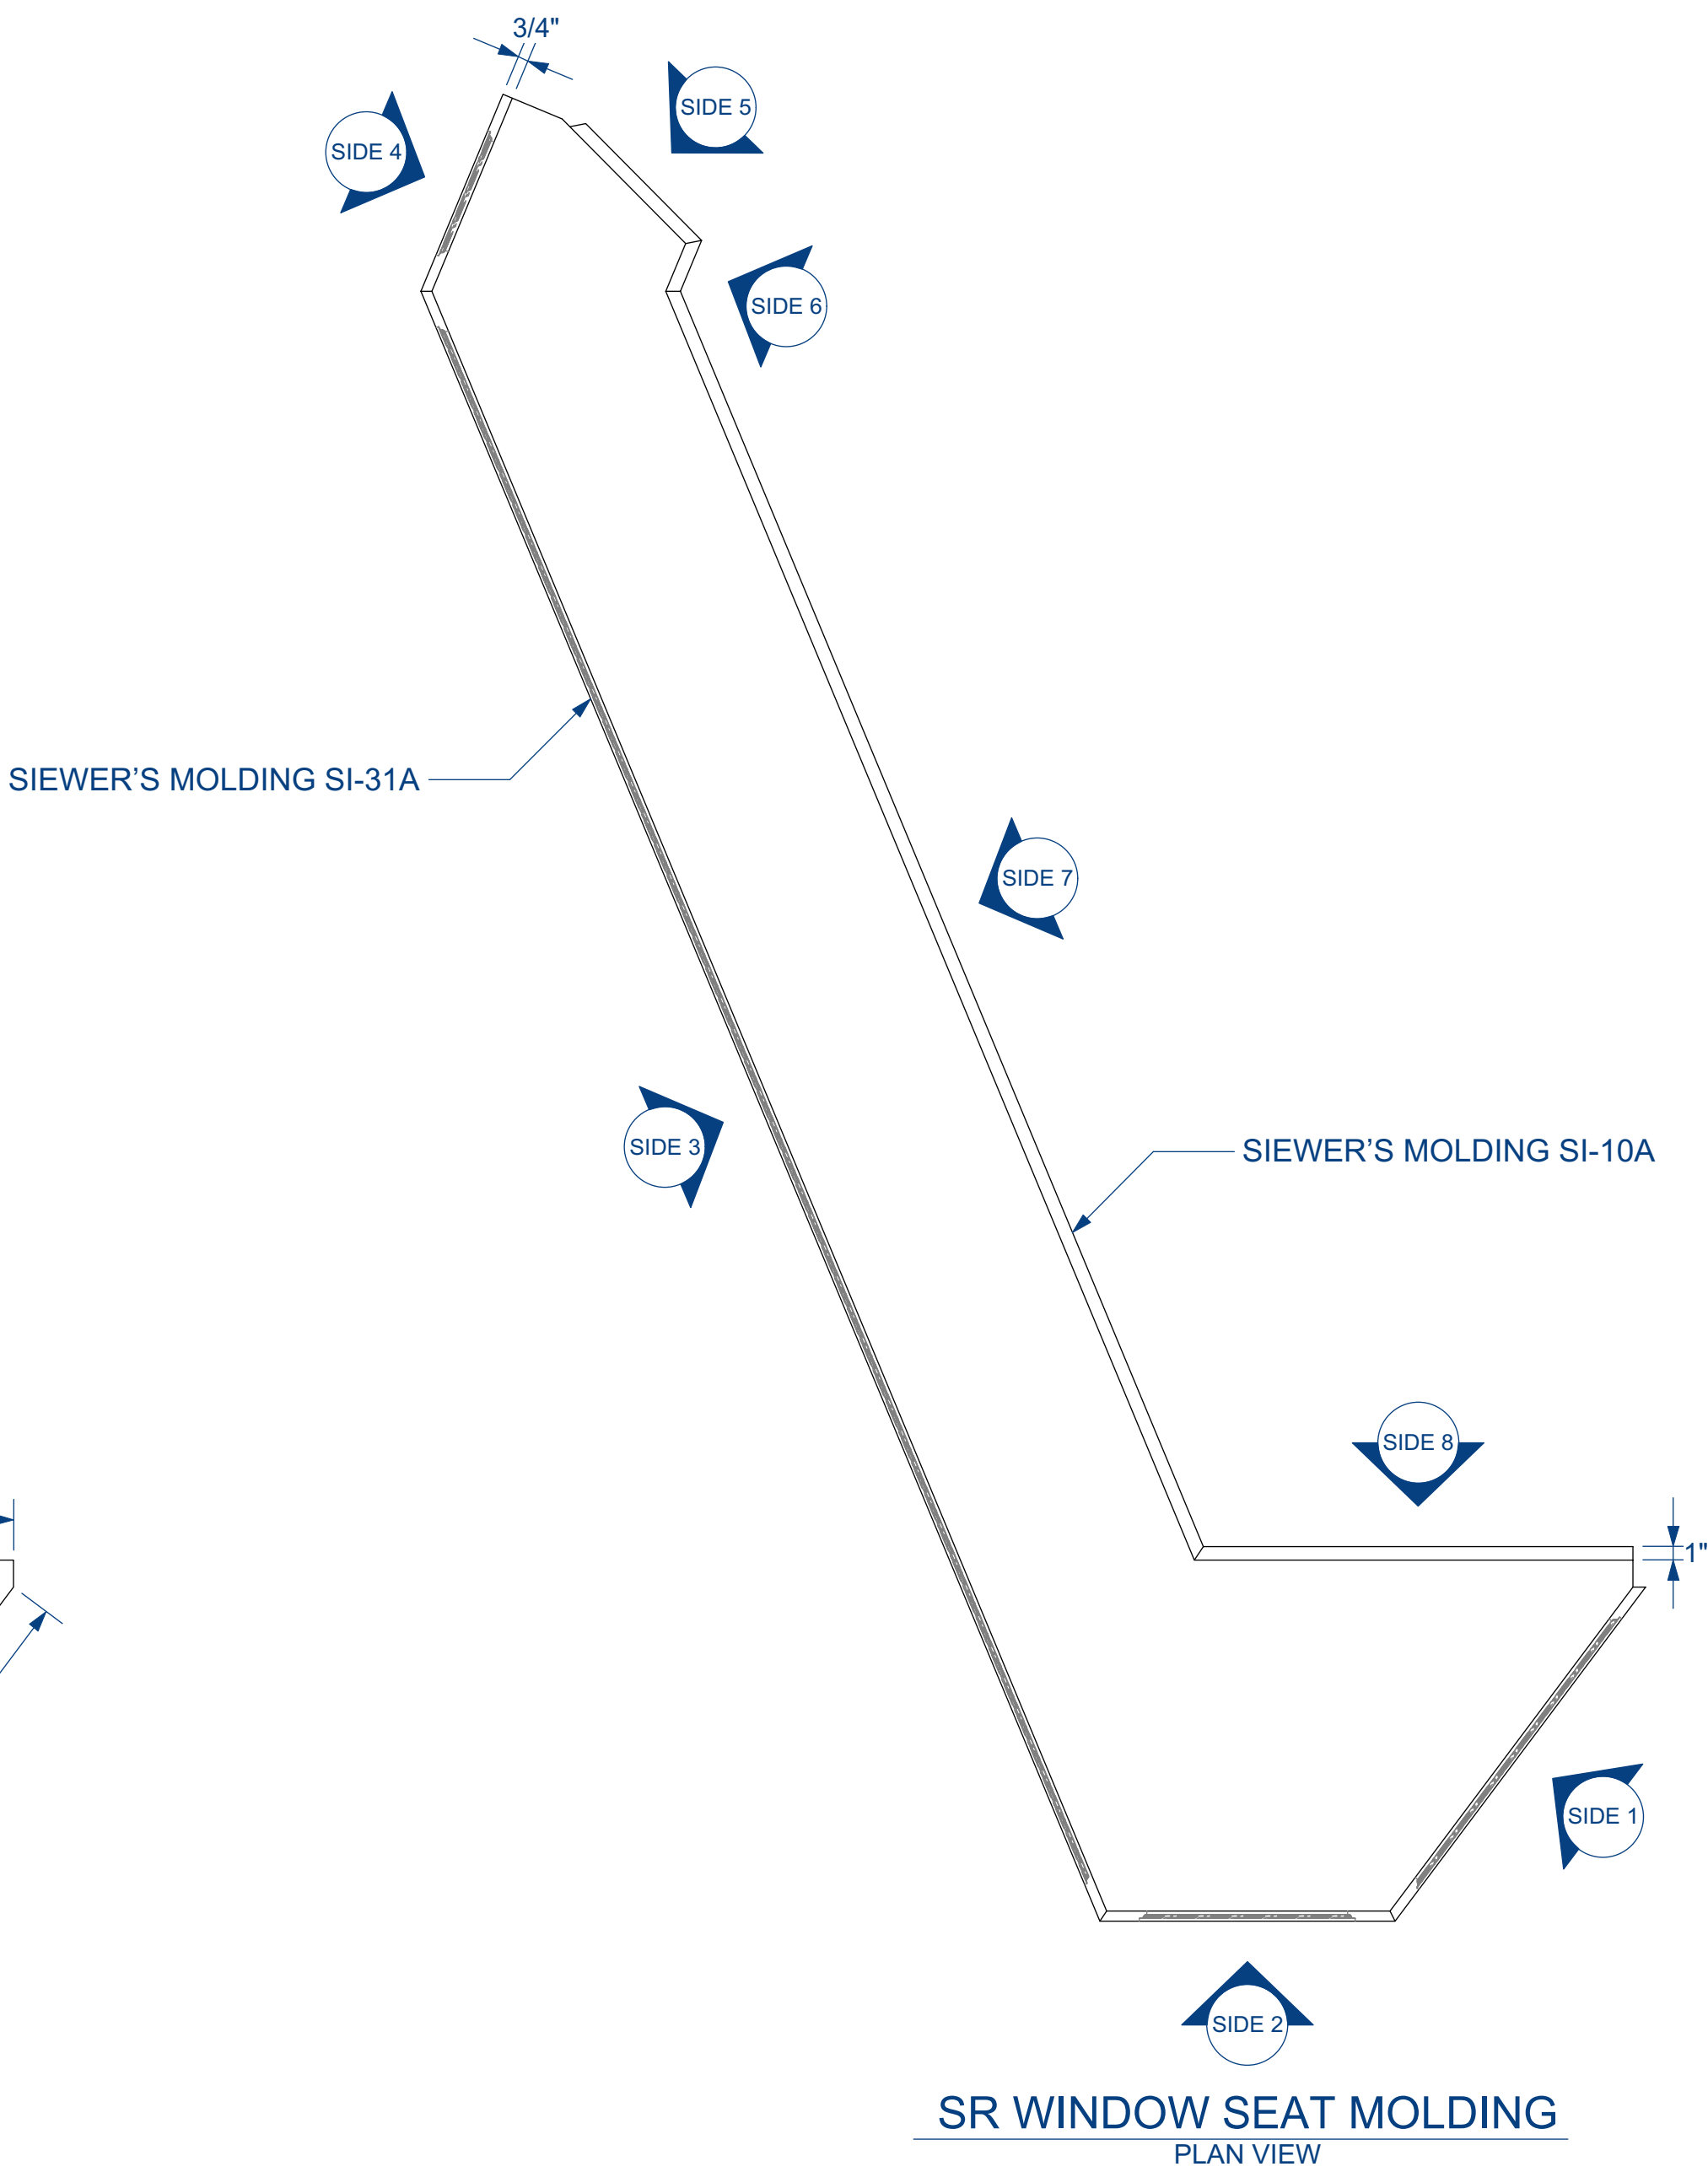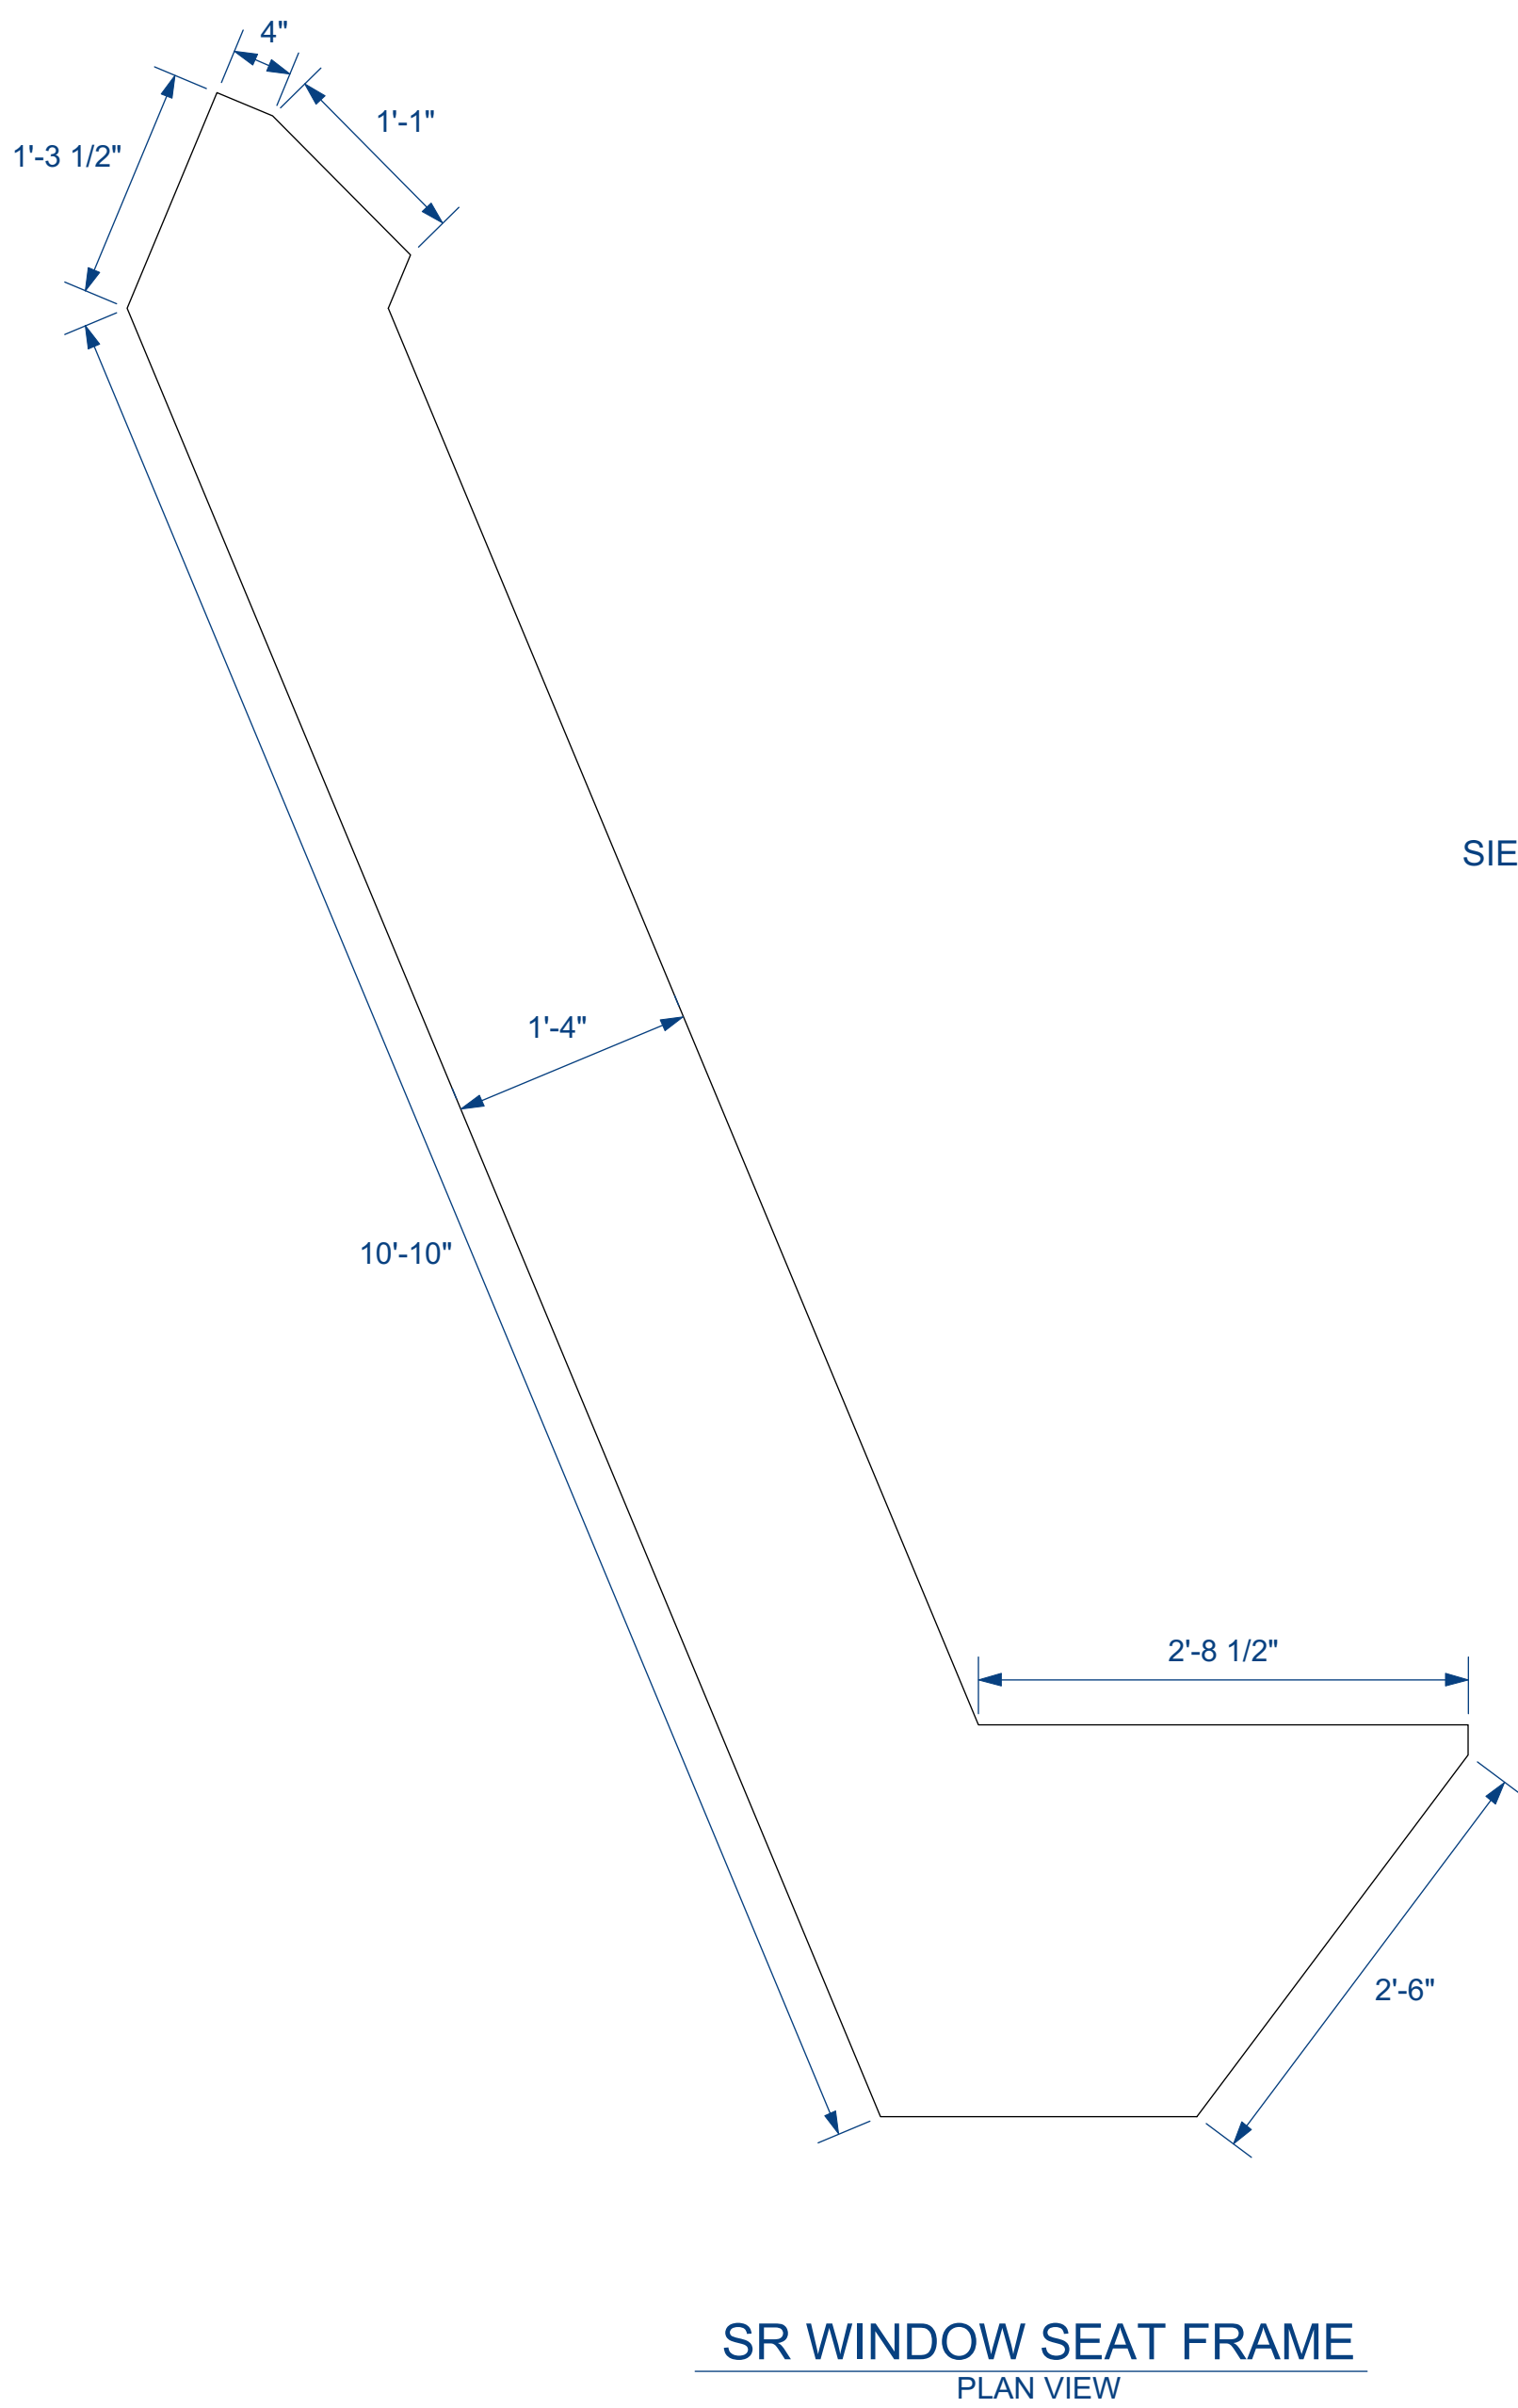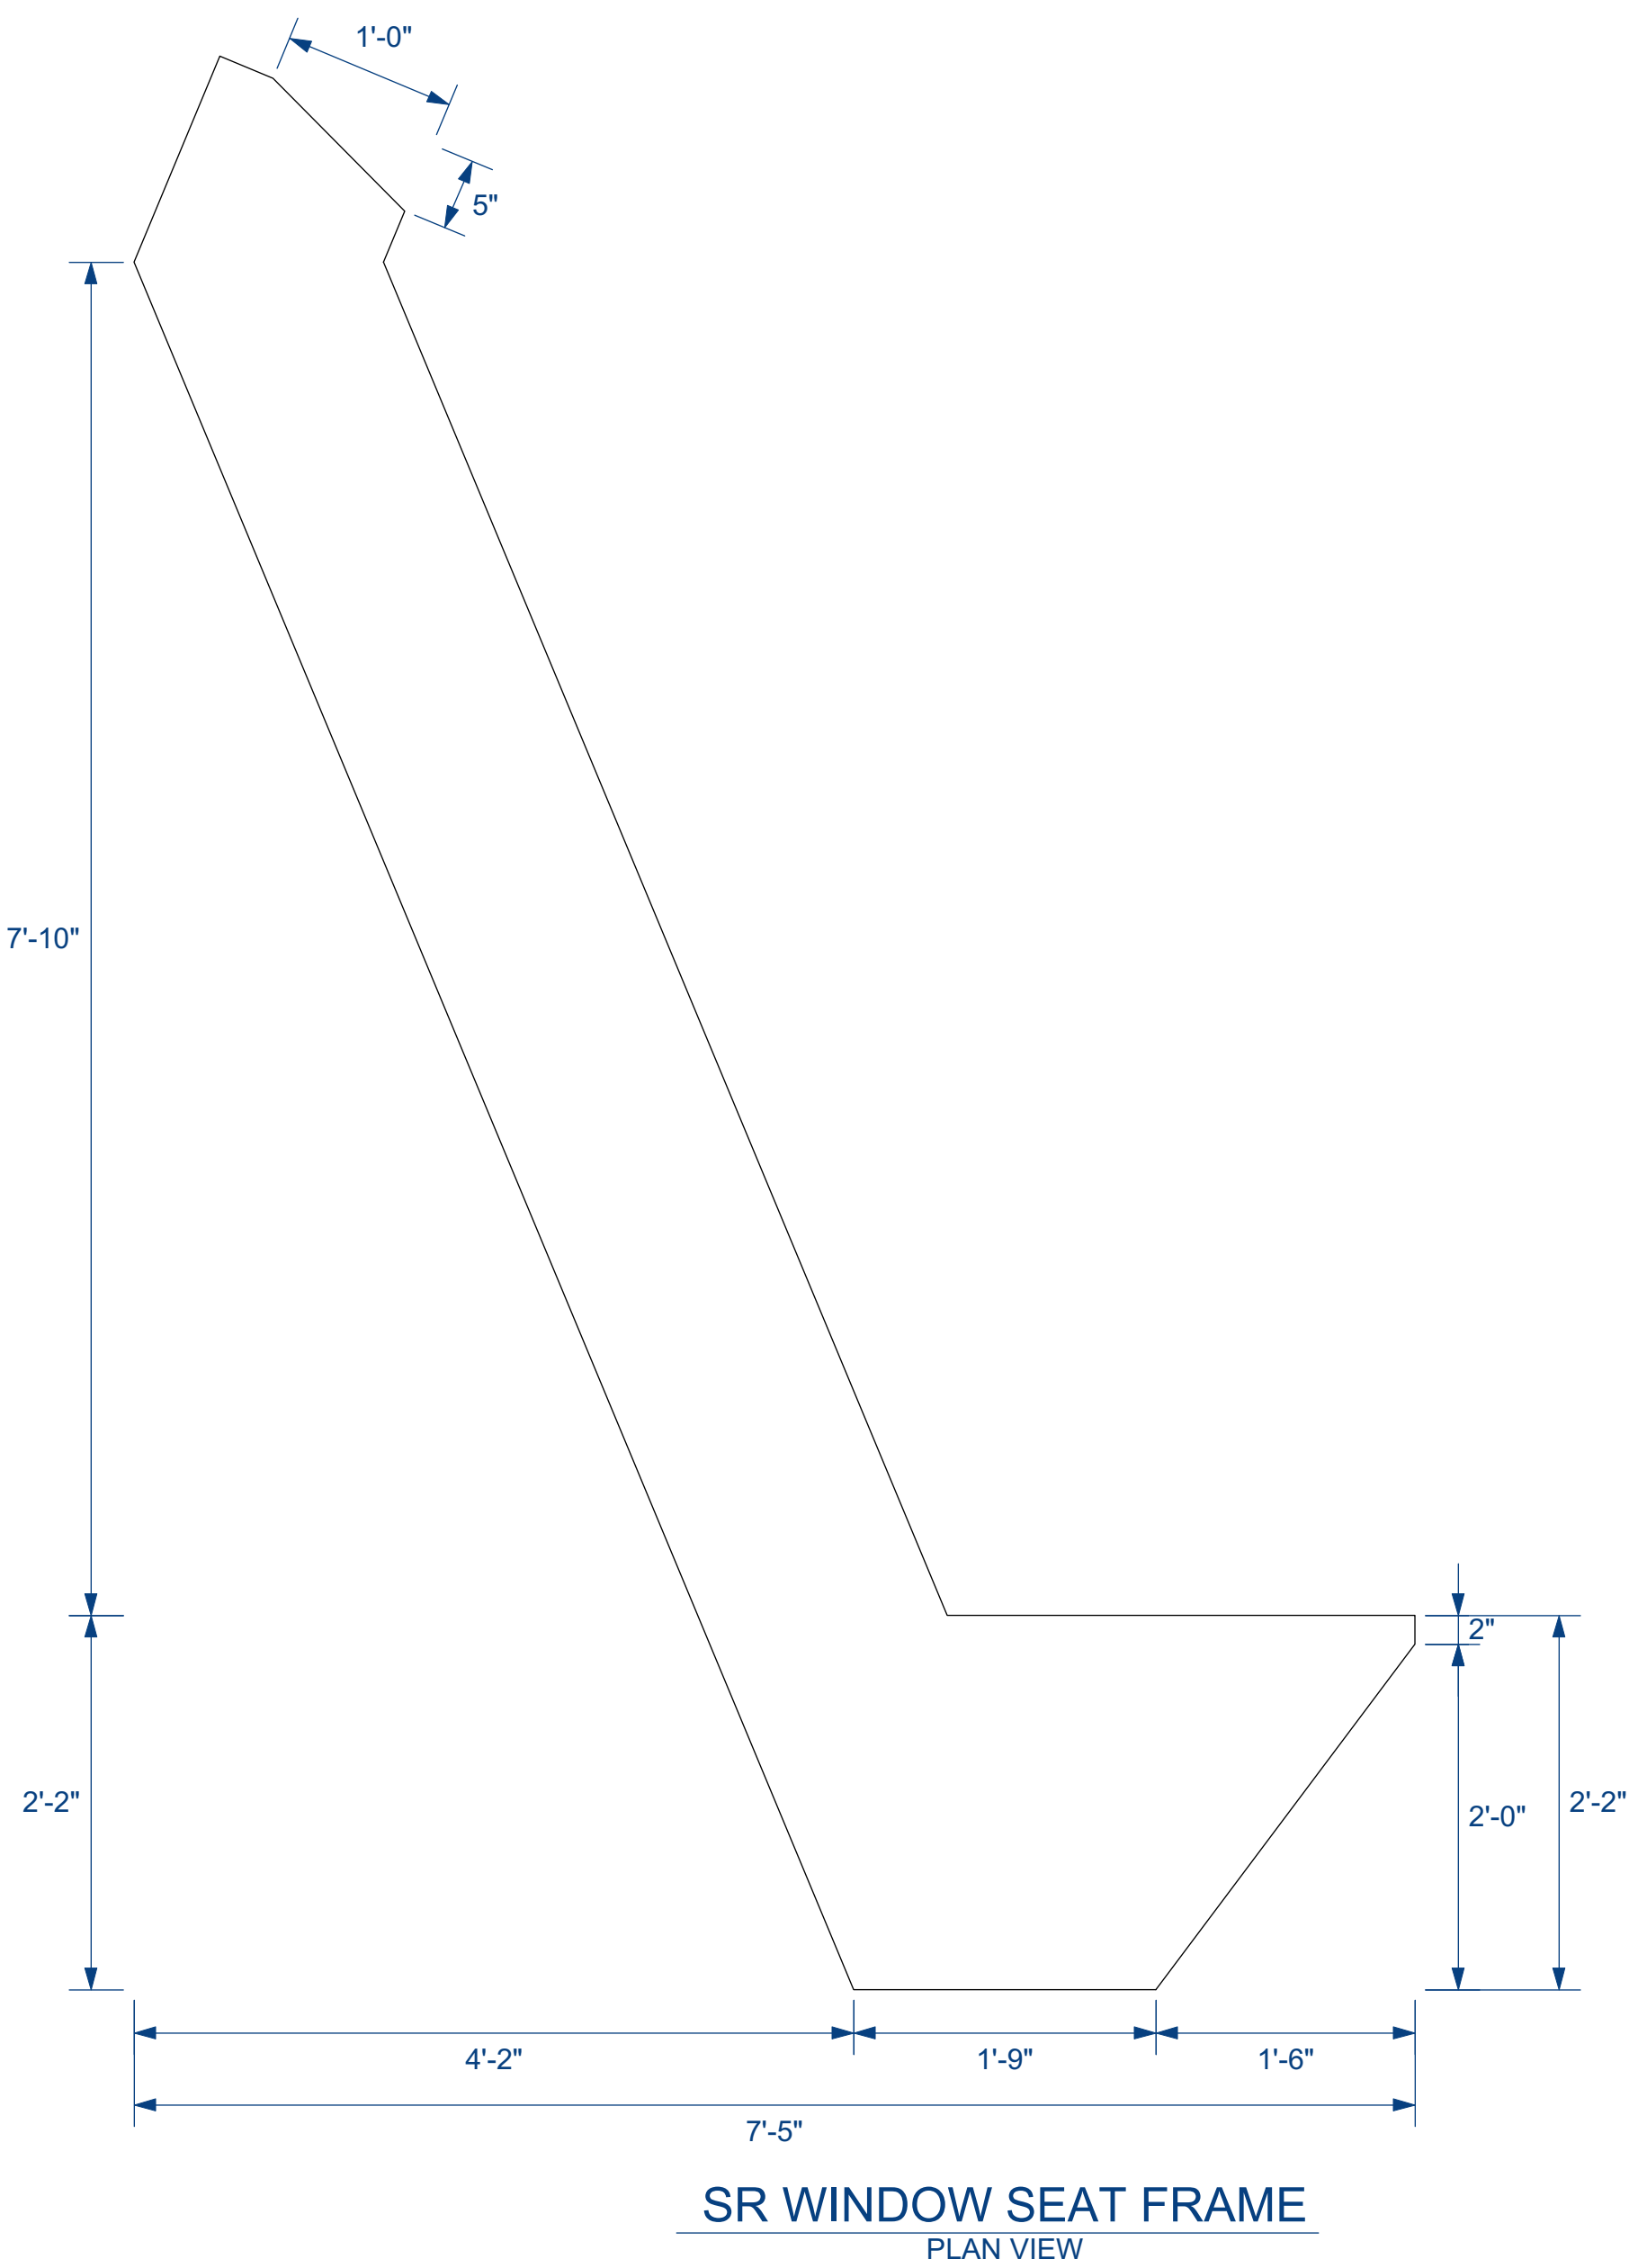

theatreVCU

Little Shop Of Horrors

WINDOW SEAT SR

SCENIC DESIGNER: JULIA FOLKART

TECHNICAL DIRECTOR: JAMES CANTRELL

DRAFTER: STEPHAN STARLING

DATE: 09/11/18



REVISED: 09/12/18

SCALE: 1" = 1'-0"



PLATE

17

OF 26

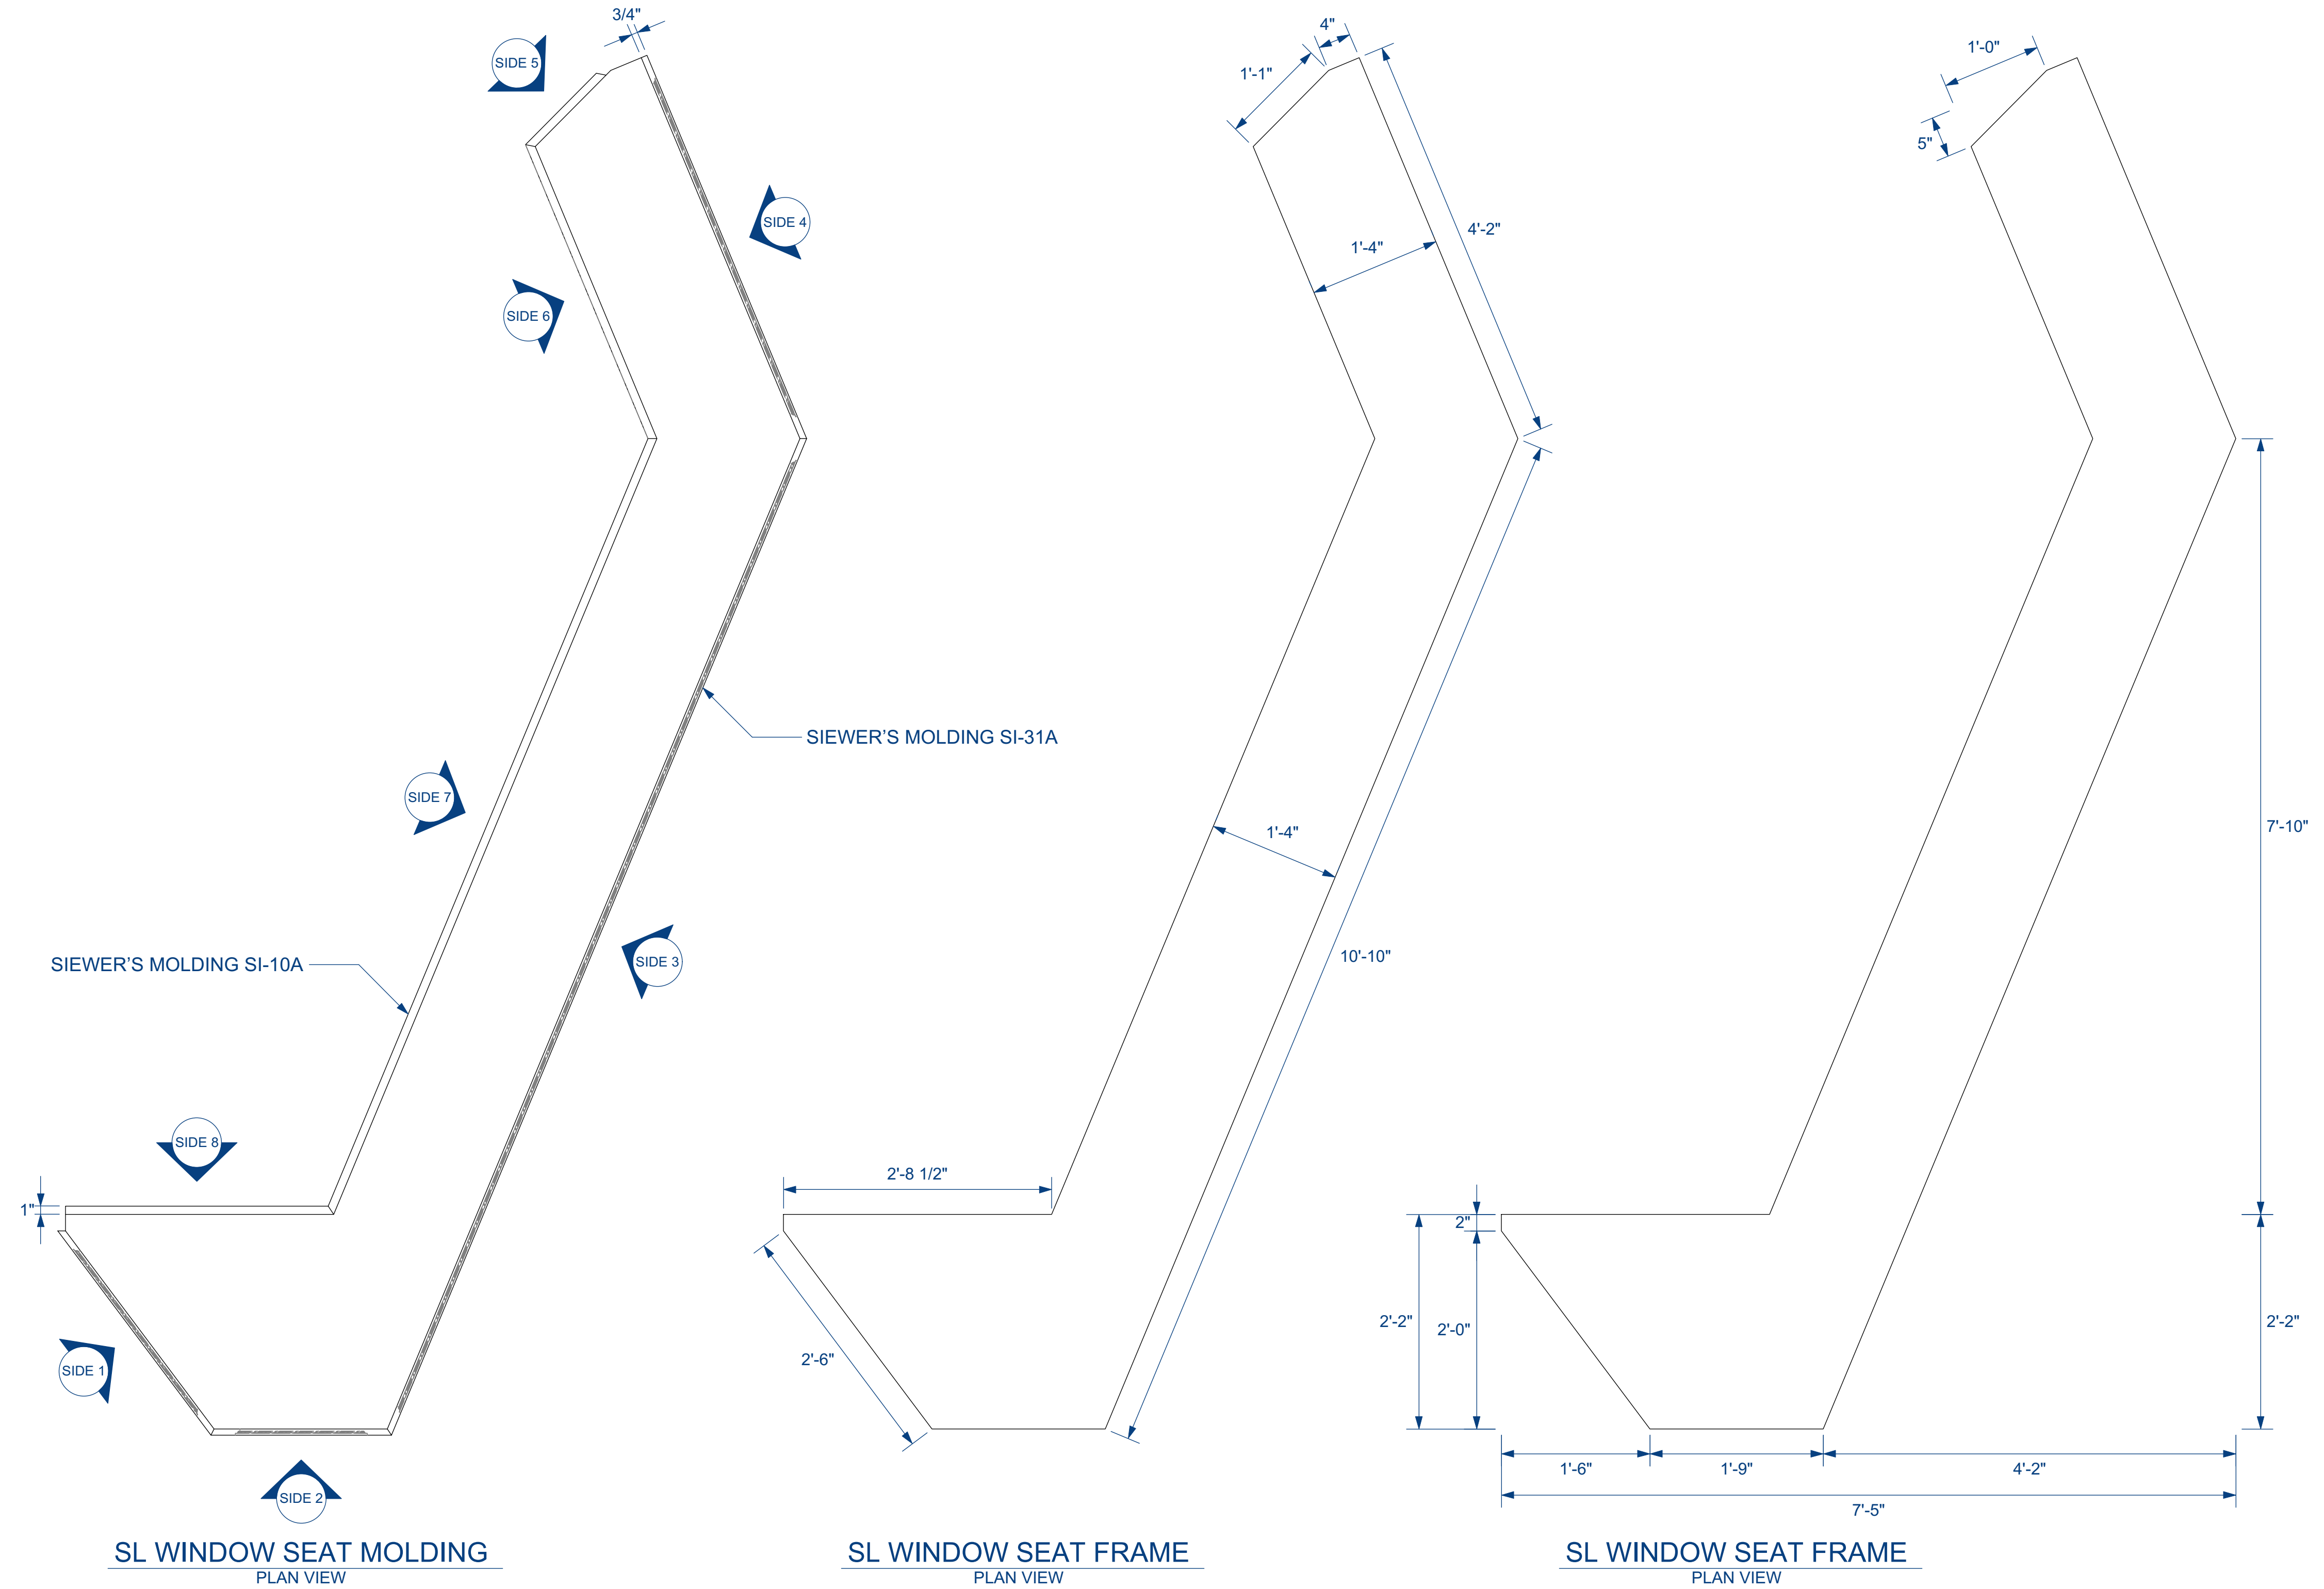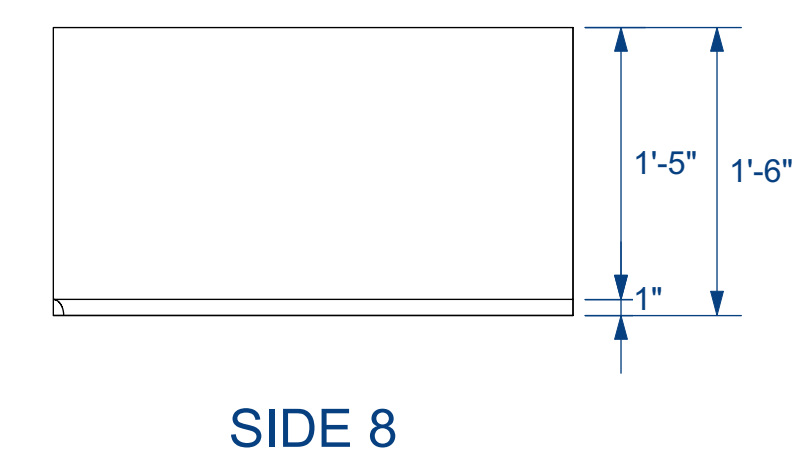

LITTLE SHOP OF HORRORS		WINDOW SEAT SL	
THEATREVCU		SCENIC DESIGNER:	JULIA FOLKART
PLAYWRIGHT:	HOWARD ASHMAN & ALAN MENKEN	TECHNICAL DIRECTOR:	JAMES CANTRELL
DIRECTOR:	KIKAU ALVARO	DRAFTER:	STEPHAN STARLING
		DATE:	09/11/18
		REVISED:	09/11/18
		SCALE:	1" = 1'-0"

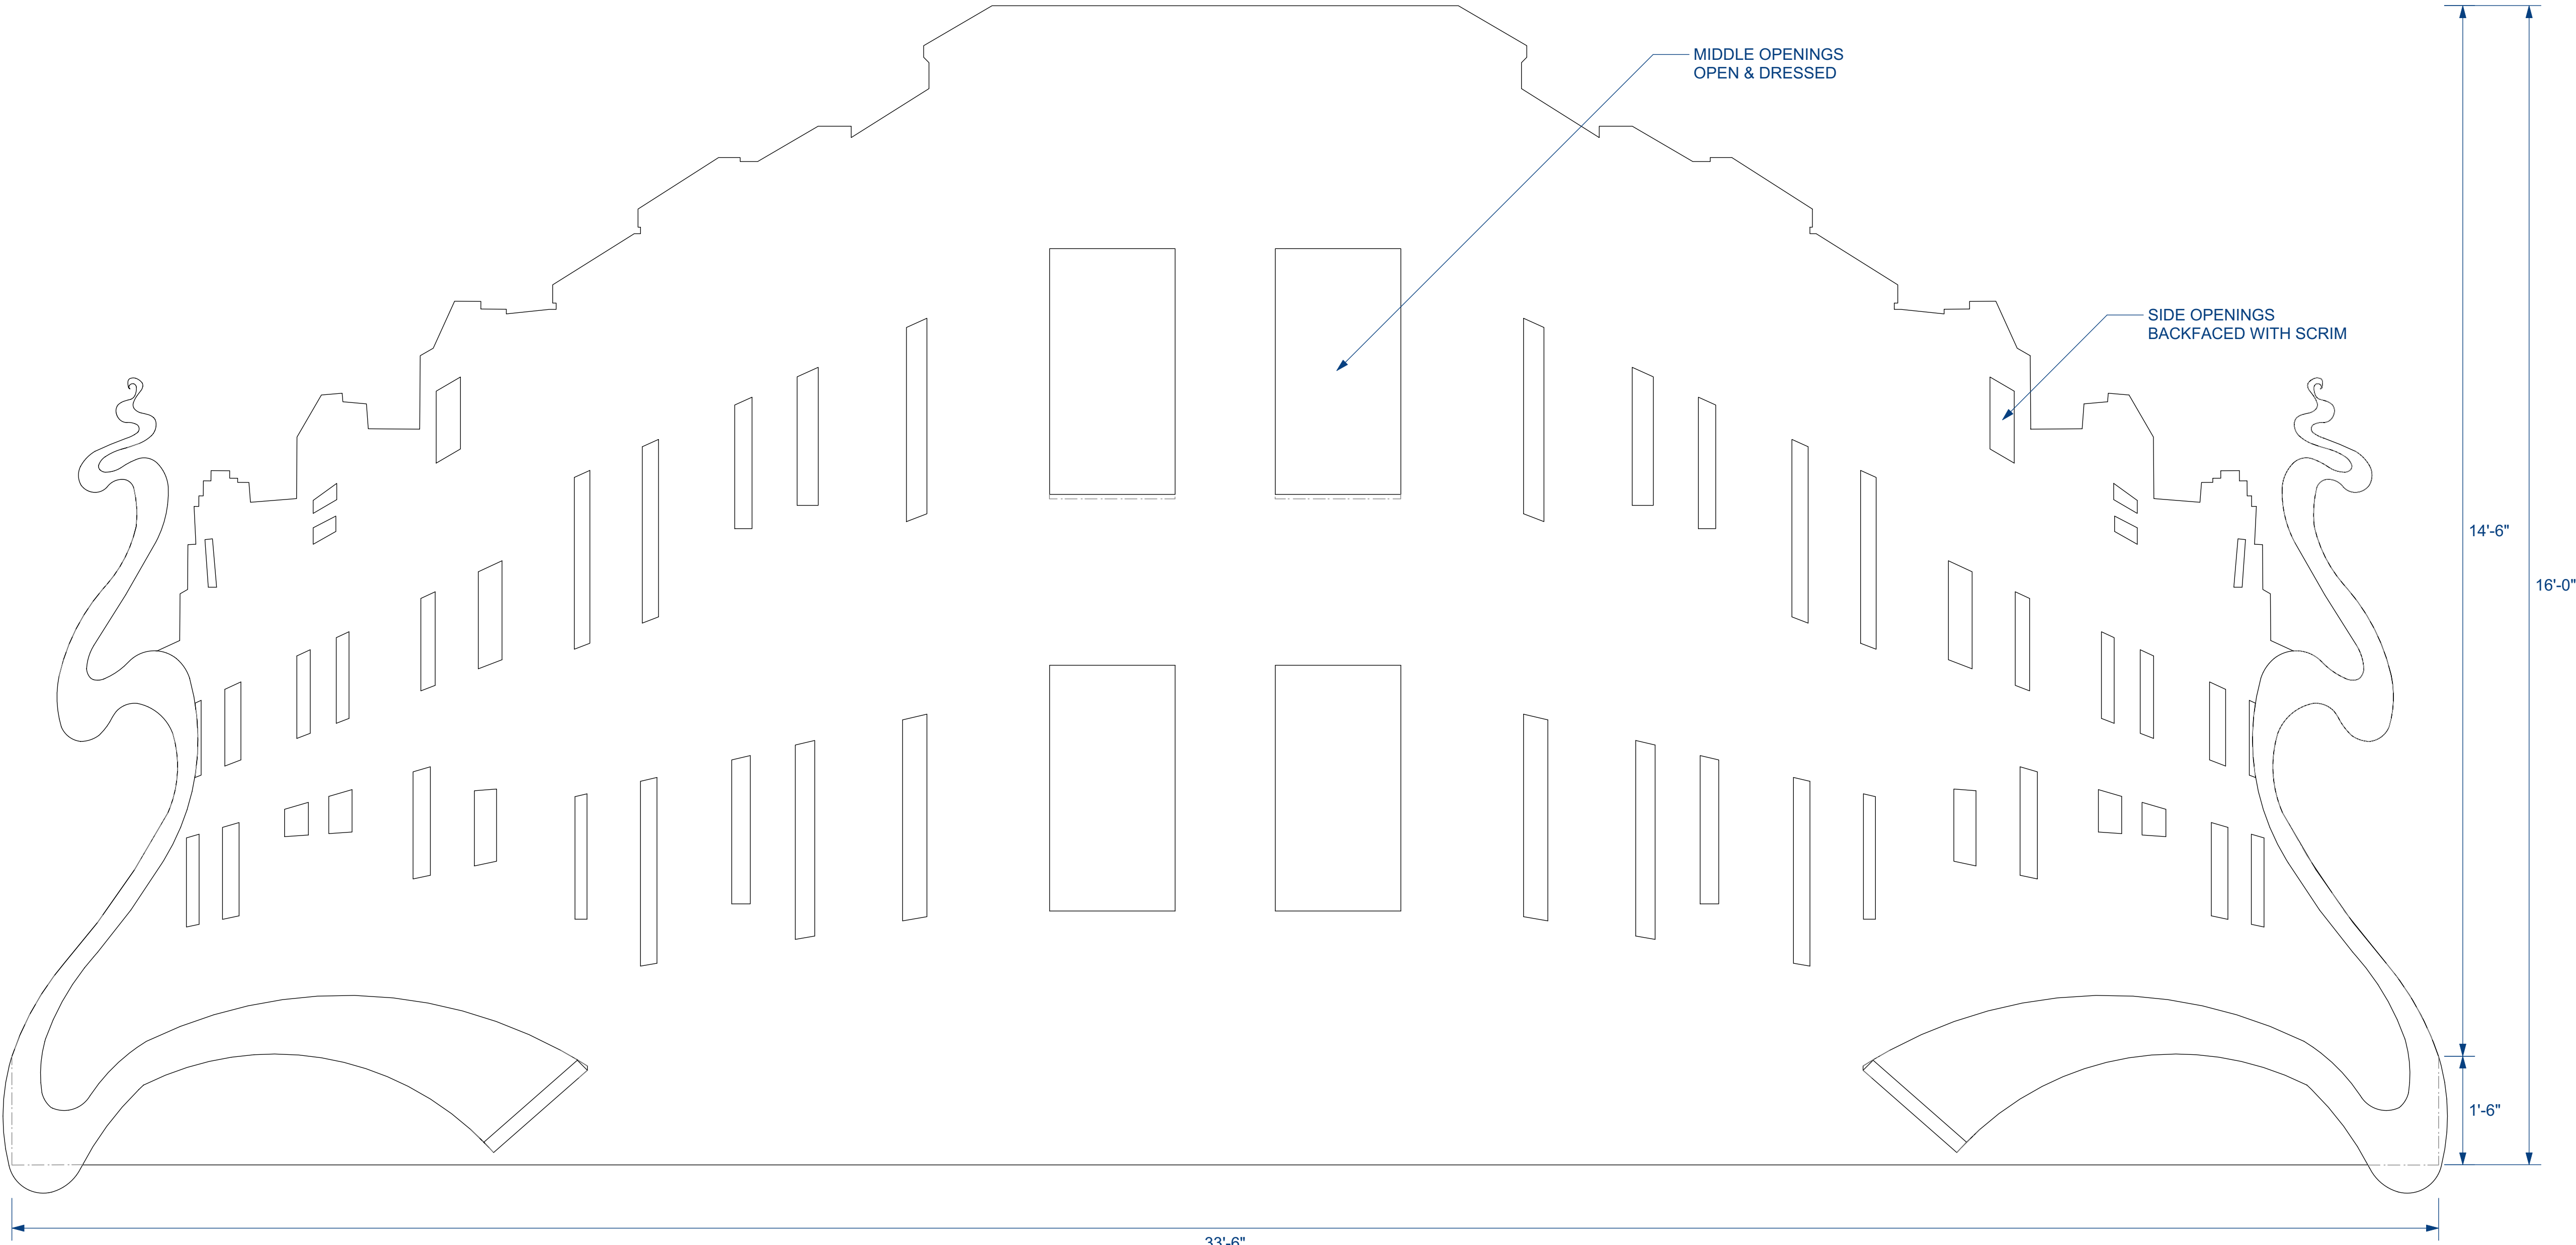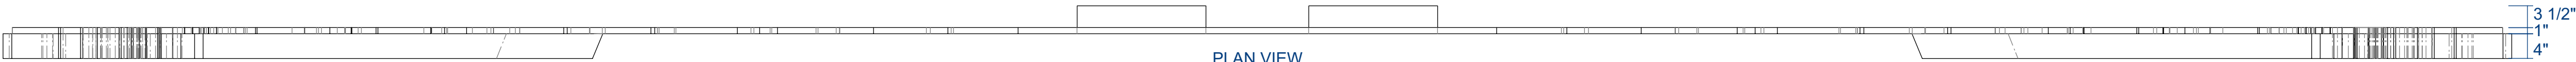

CITYSCAPE
SCALE: 3/4" = 1'-0"

CITYSCAPE		DATE: 08/31/18	
SCENIC DESIGNER:	JULIA FOLKART	REVISED:	10/08/18
TECHNICAL DIRECTOR:	JAMES CANTRELL	SCALE:	3/4" = 1'-0"
DIRECTOR:	KIKAU ALVARO		

theatre



VCU

Little Shop Of Horrors


THEATREVCU

PLAYWRIGHT: HOWARD ASHMAN & ALAN MENKEN

DIRECTOR: KIKAU ALVARO

 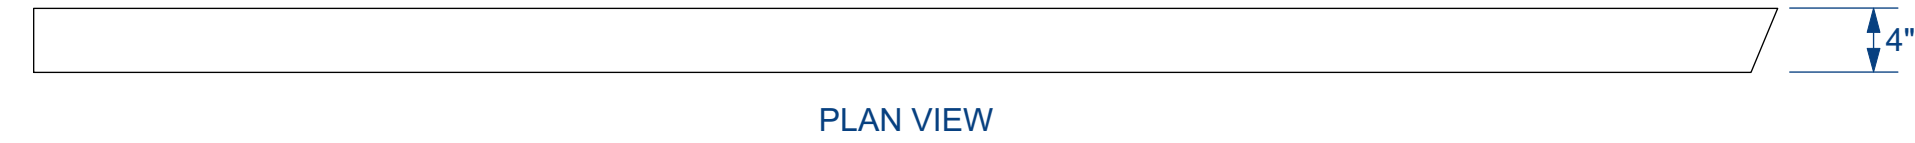

STAGE RIGHT BRICK FLAT
R & R FOR SL BRICK FLAT

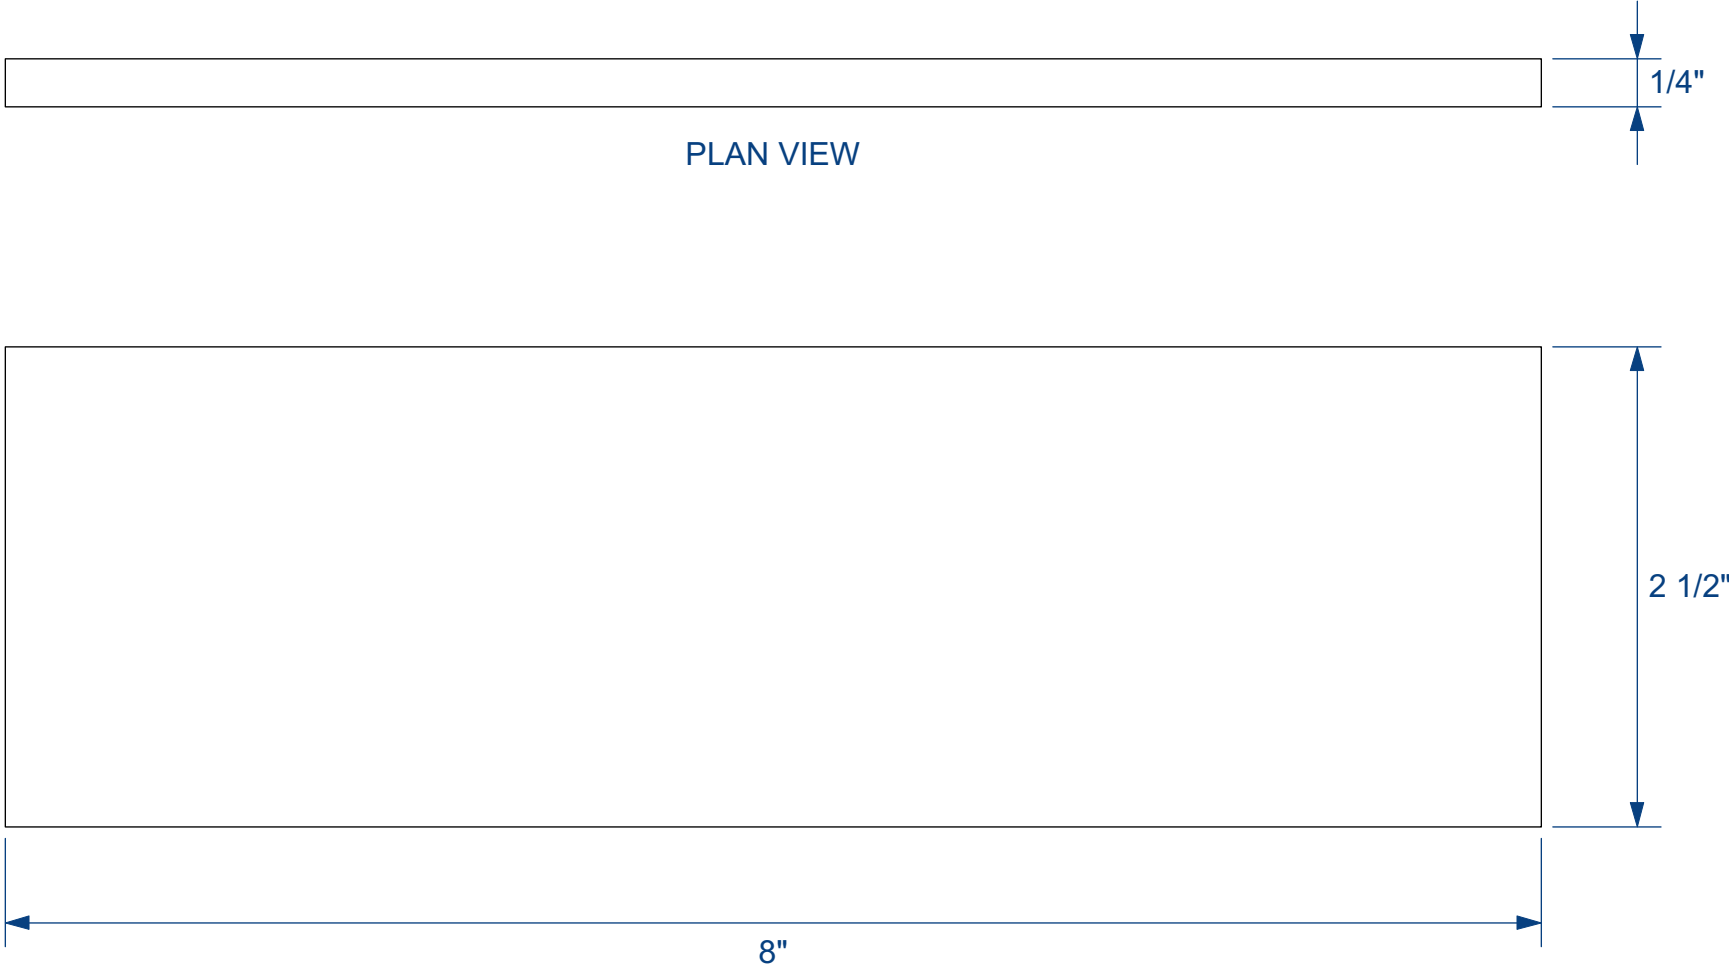

BRICK (x50)
SCALE: ACTUAL SIZE

Little Shop Of Horrors

THEATREVCU

PLAYWRIGHT: HOWARD ASHMAN & ALAN MENKEN

DIRECTOR: KIKAU ALVARO



BRICK FLATS

PLATE



20

of 26





SCENIC DESIGNER:	JULIA FOLKART	DATE:	08/31/18
TECHNICAL DIRECTOR:	JAMES CANTRELL	REVISED:	10/01/18
DRAFTER:	STEPHAN STARLING	SCALE:	1" = 1'-0"

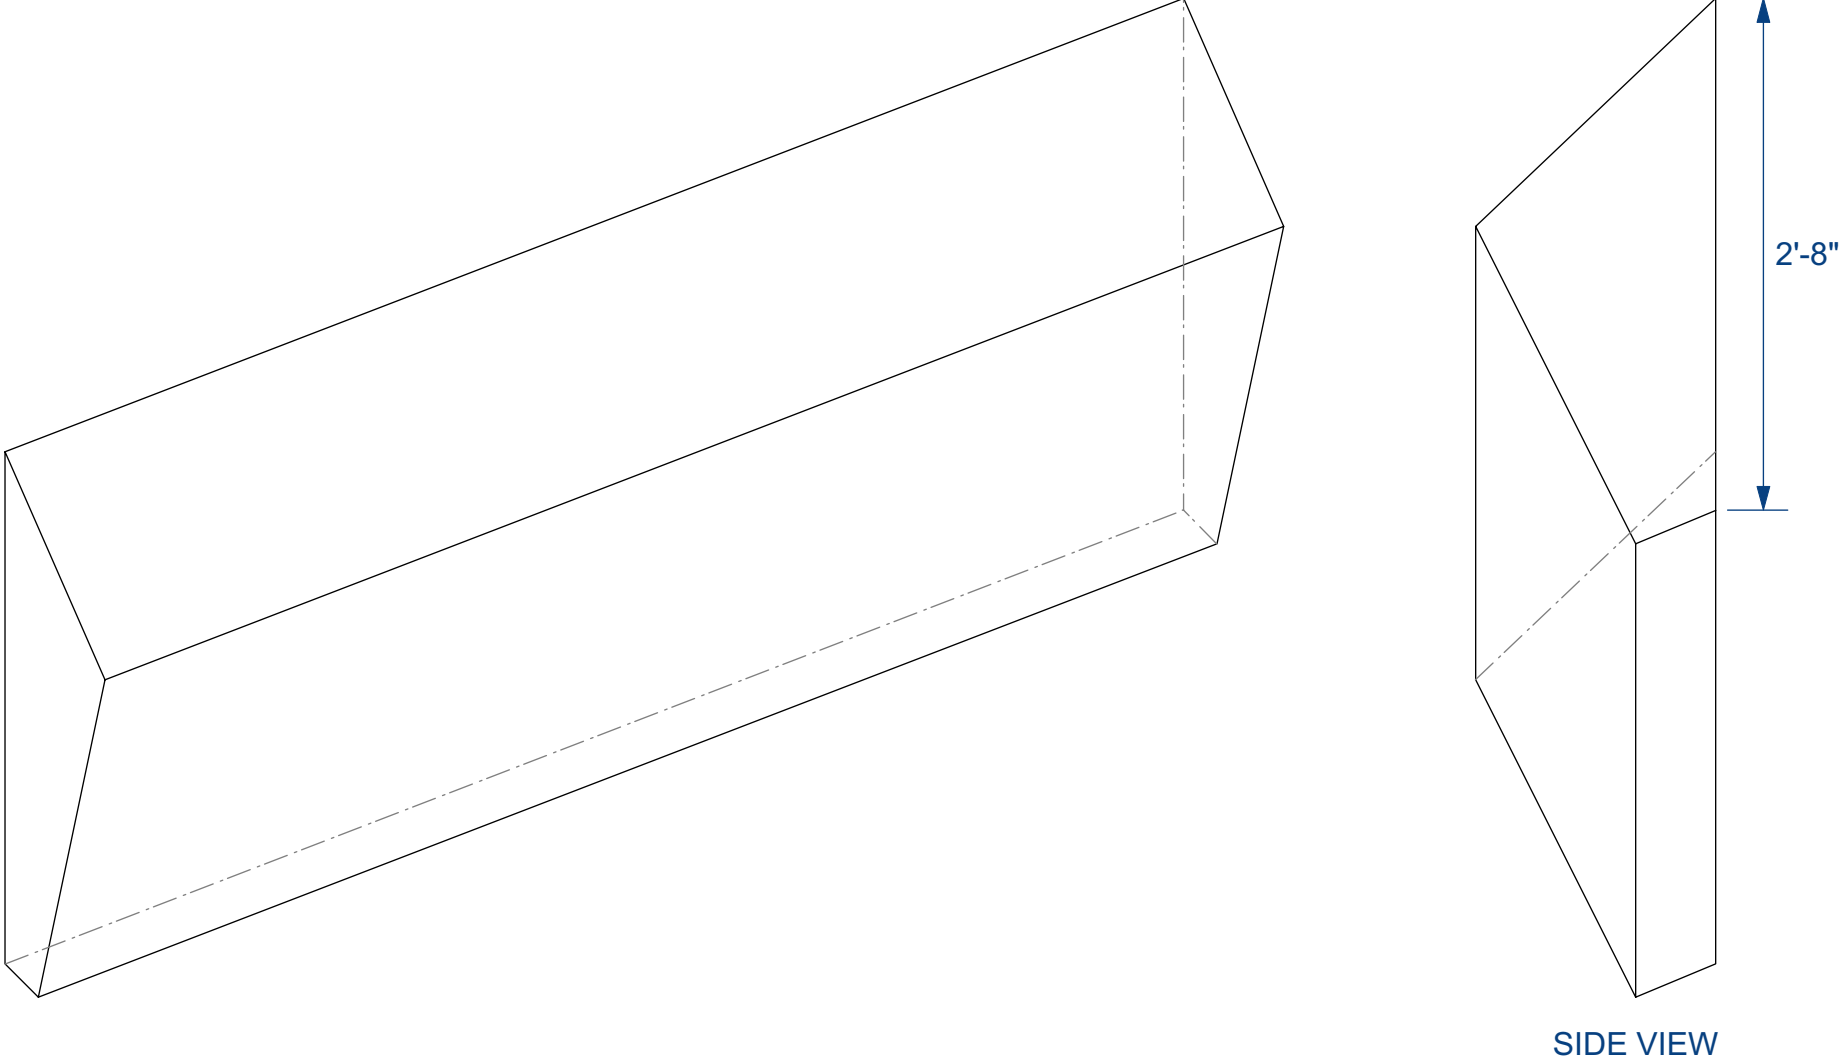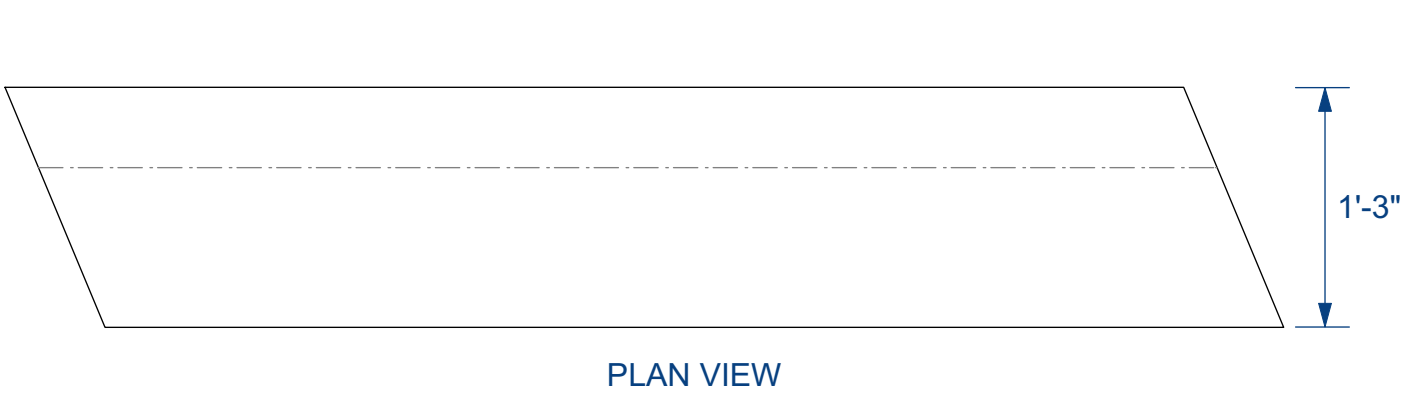

LIGHT BOX V
R & R FOR LIGHT BOX Z

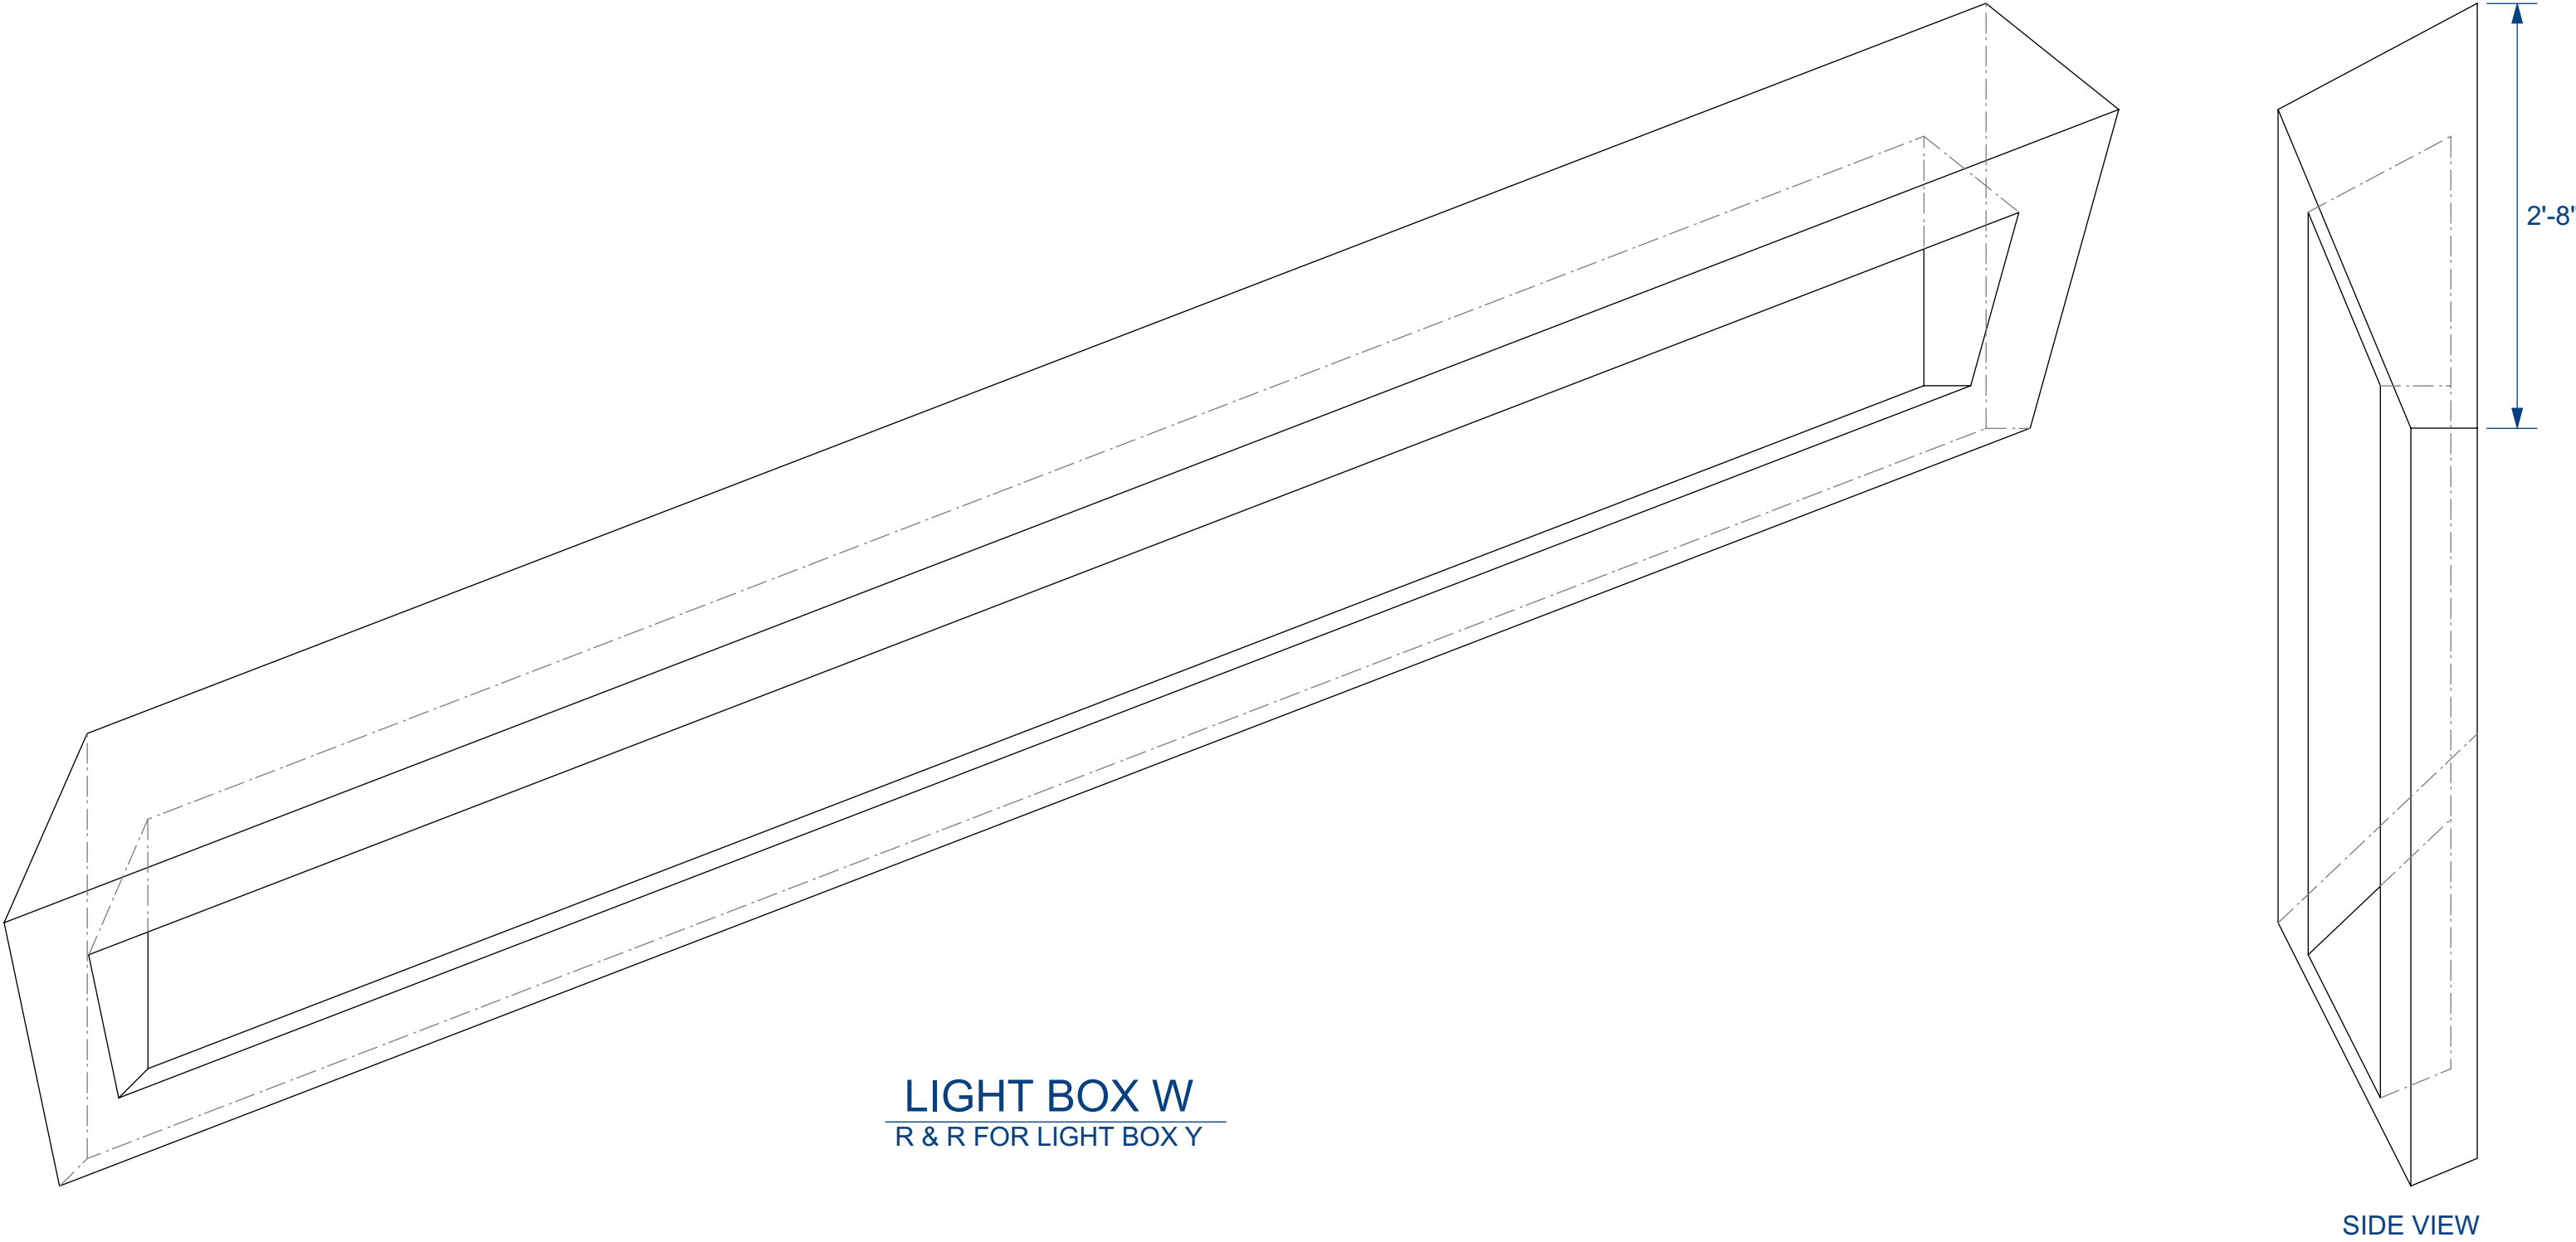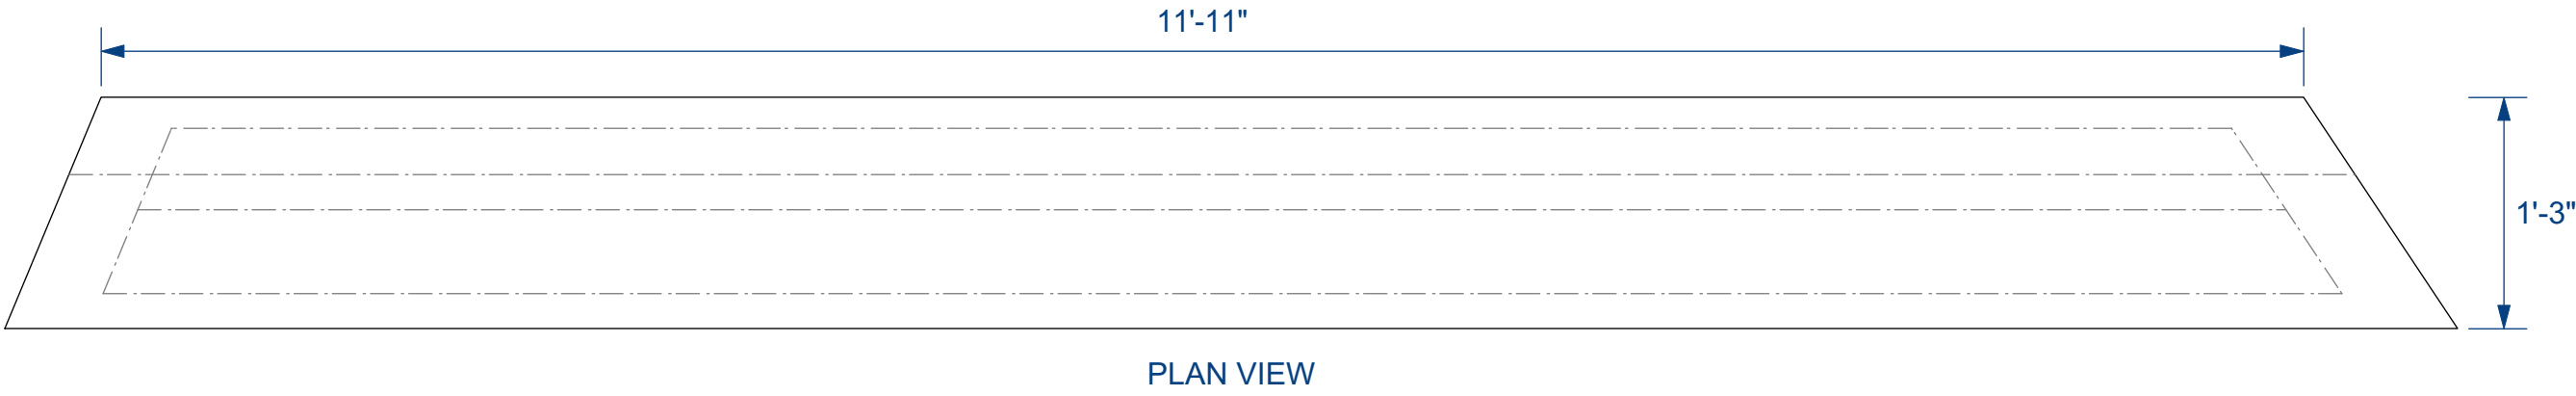

LIGHT BOX W
R & R FOR LIGHT BOX Y

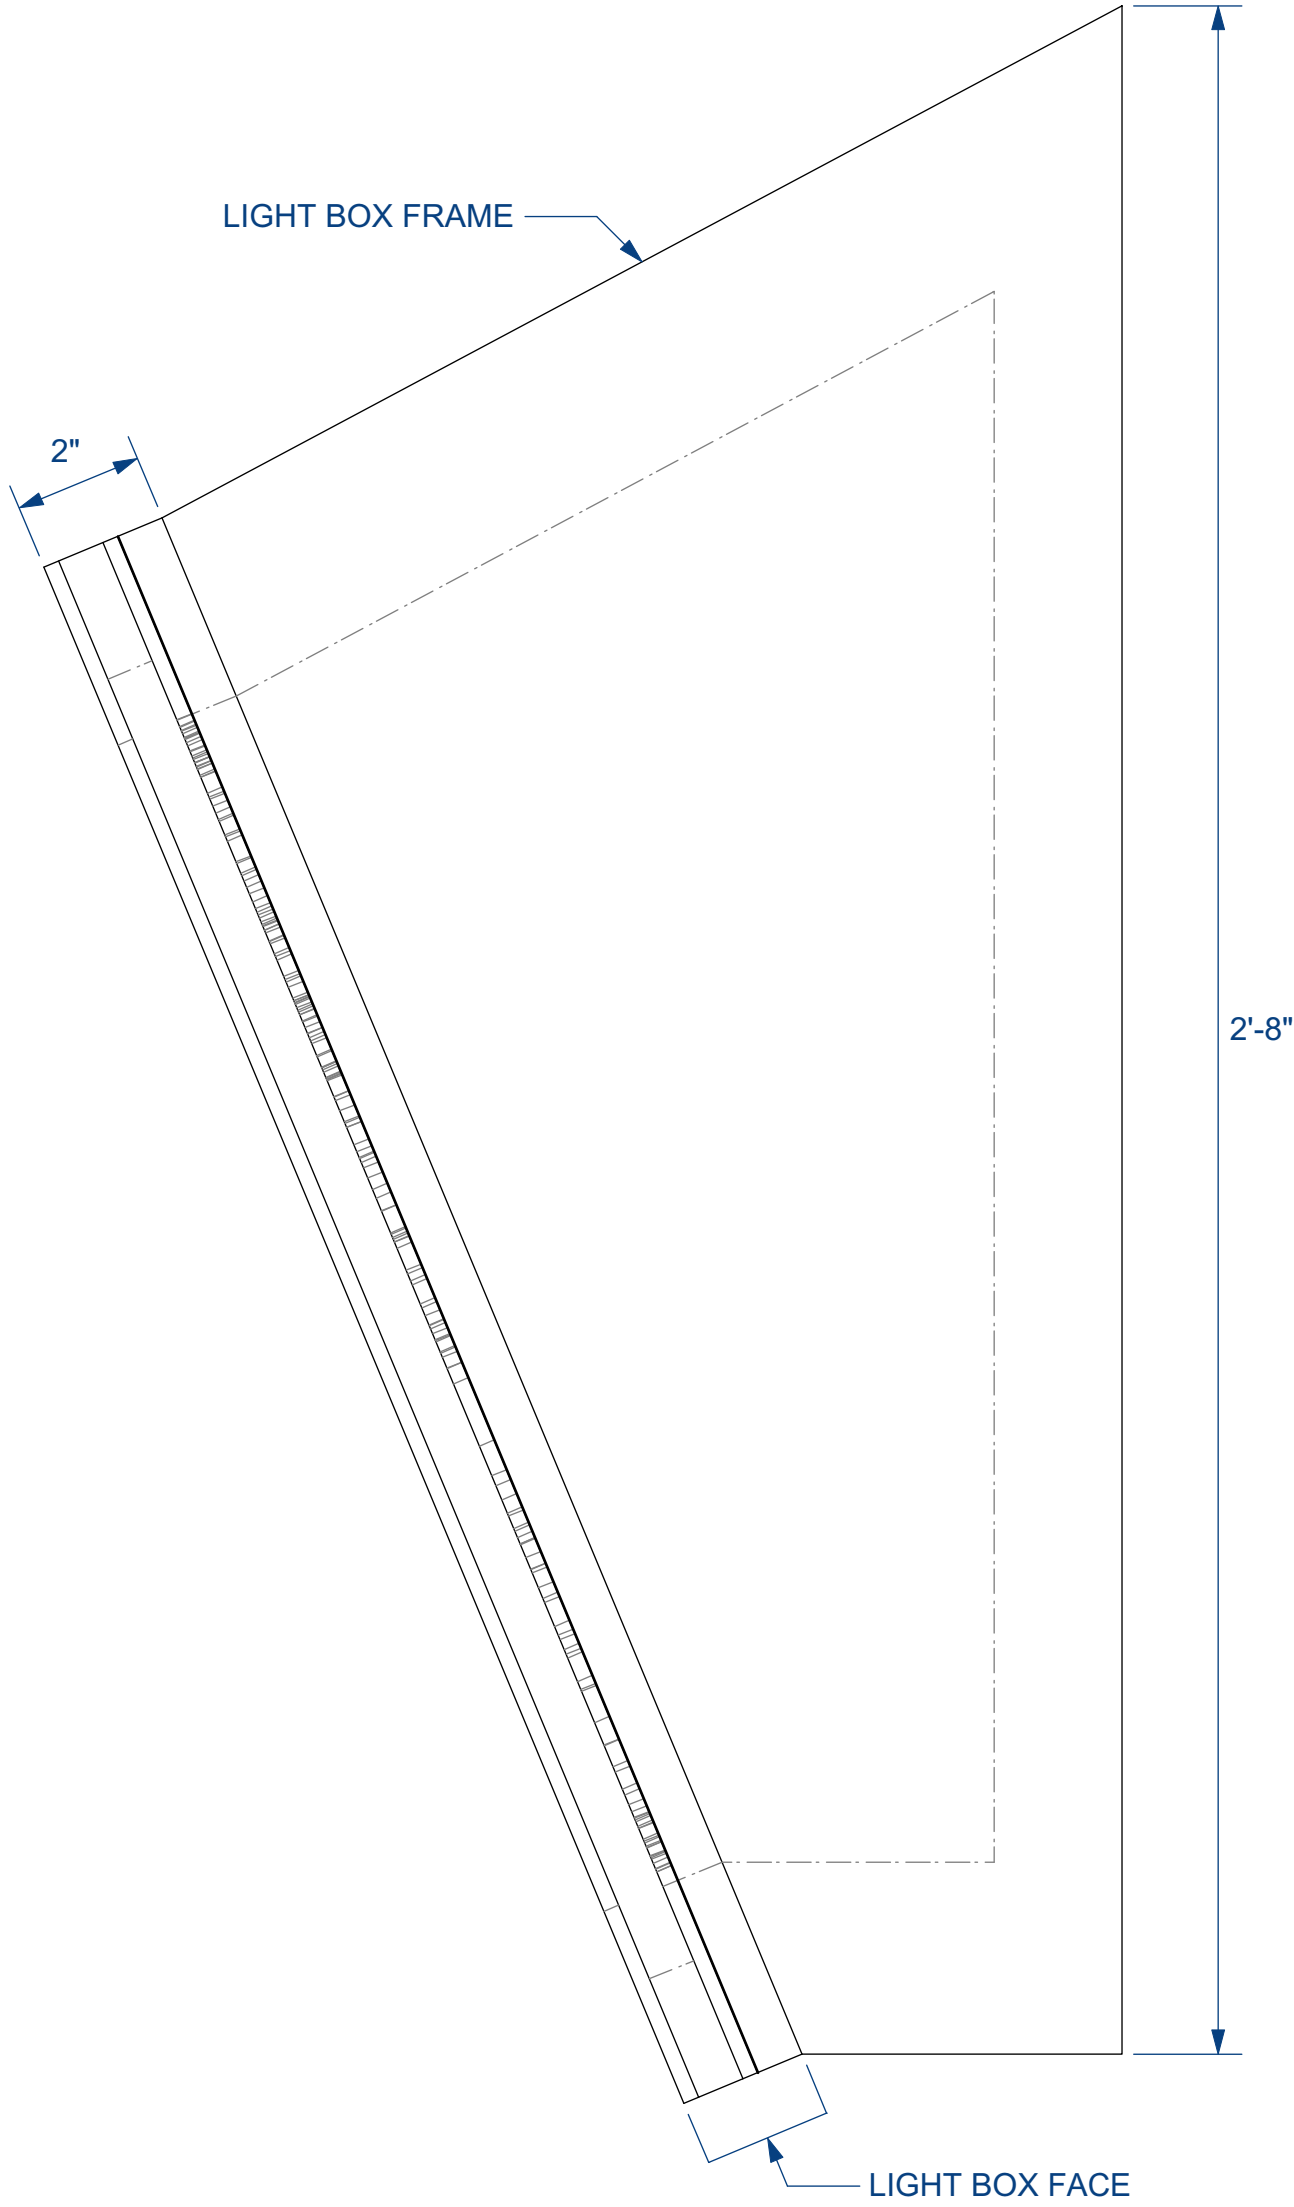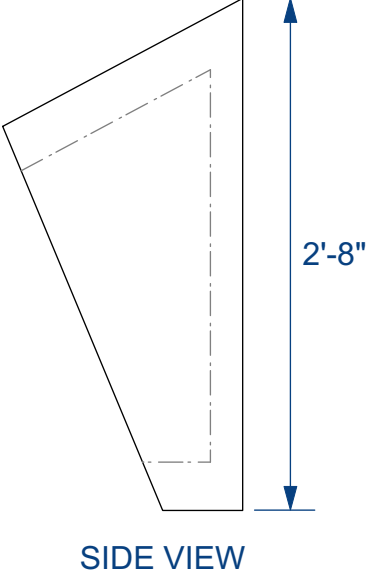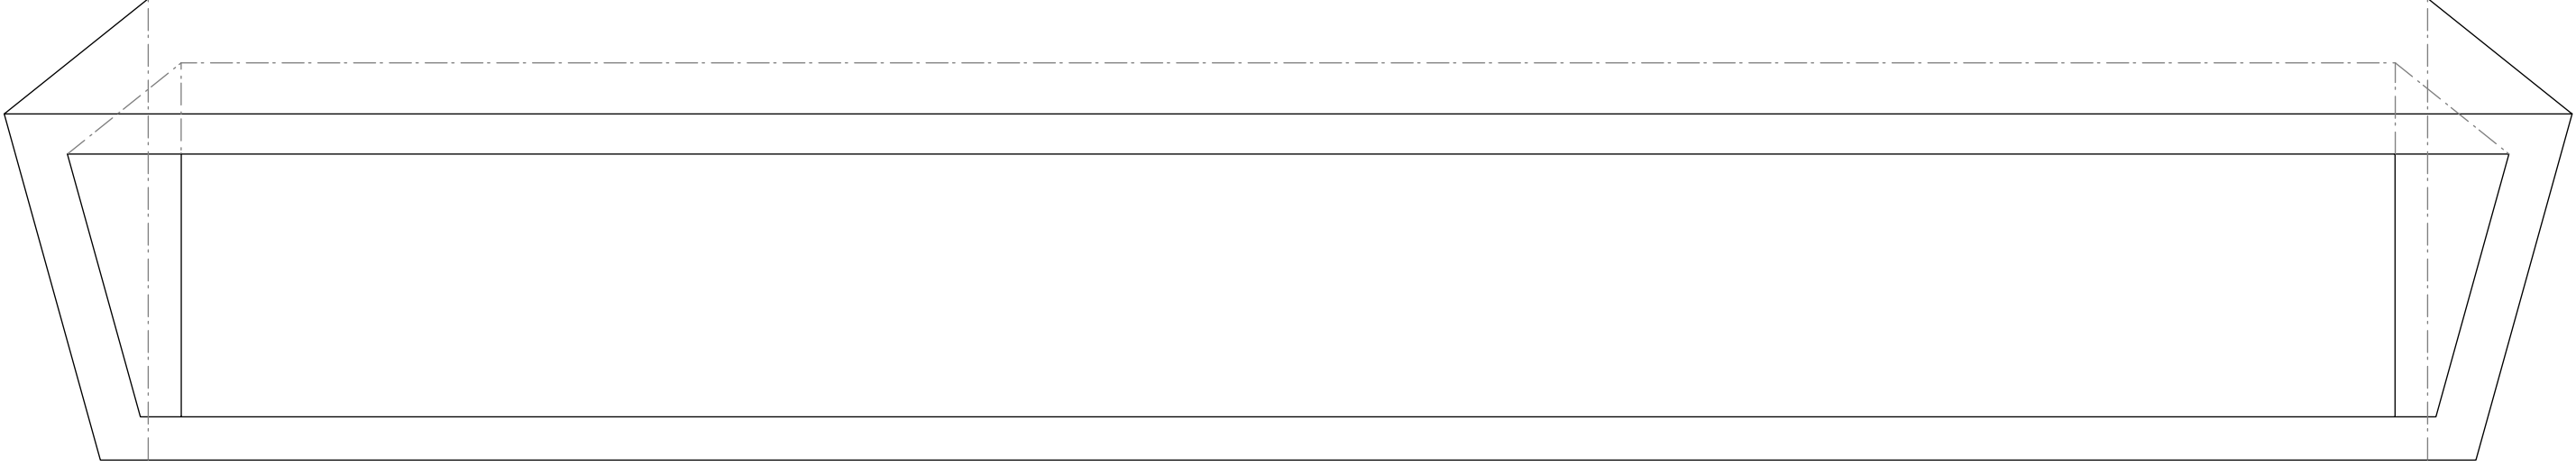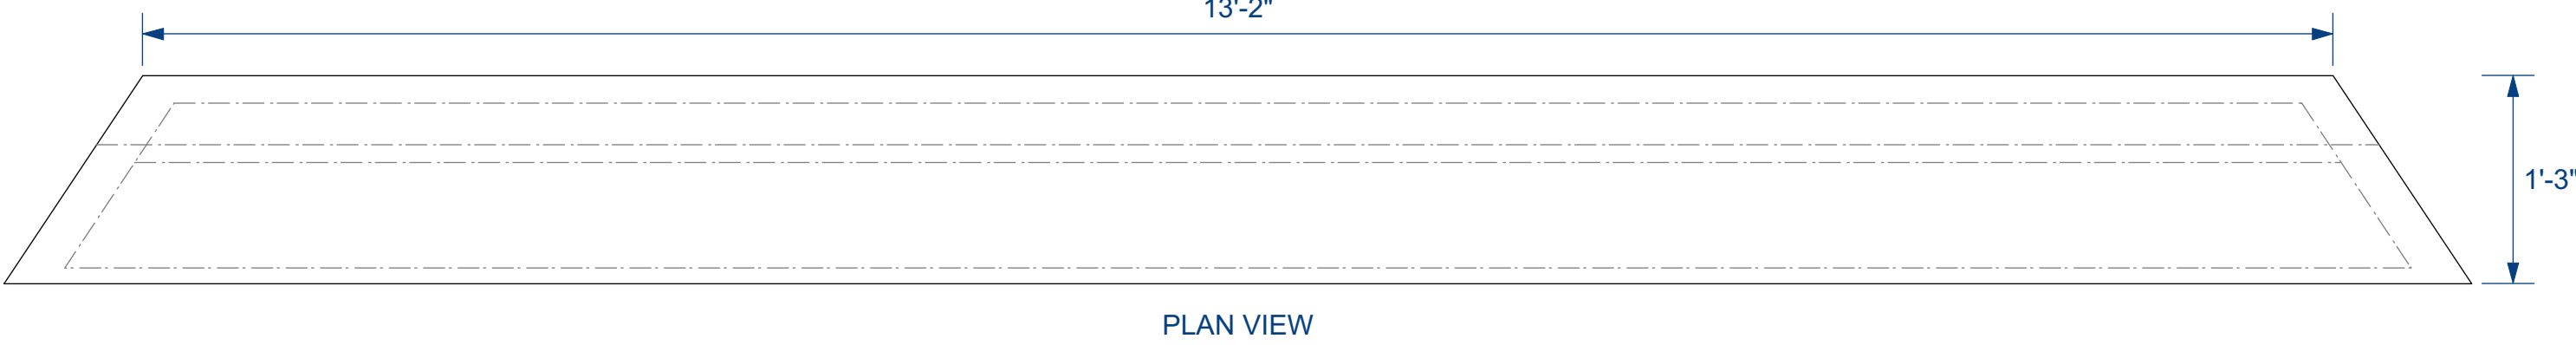

LIGHT BOX X WITH FACE
SCALE: 1:3

theatre

VCU

Little Shop Of Horrors

THEATREVCU

PLAYWRIGHT: HOWARD ASHMAN & ALAN MENKEN

DIRECTOR: KIKAU ALVARO

LIGHT BOX FRAMES

SCENIC DESIGNER: JULIA FOLKART

PLAYWRIGHT: HOWARD ASHMAN & ALAN MENKEN

TECHNICAL DIRECTOR: JAMES CANTRELL

DIRECTOR: KIKAU ALVARO

DRAFTER: STEPHAN STARLING

DATE: 09/30/18





REVISD: 10/01/18


SCALE: 1" = 1'-0"

PLATE


21

OF 26

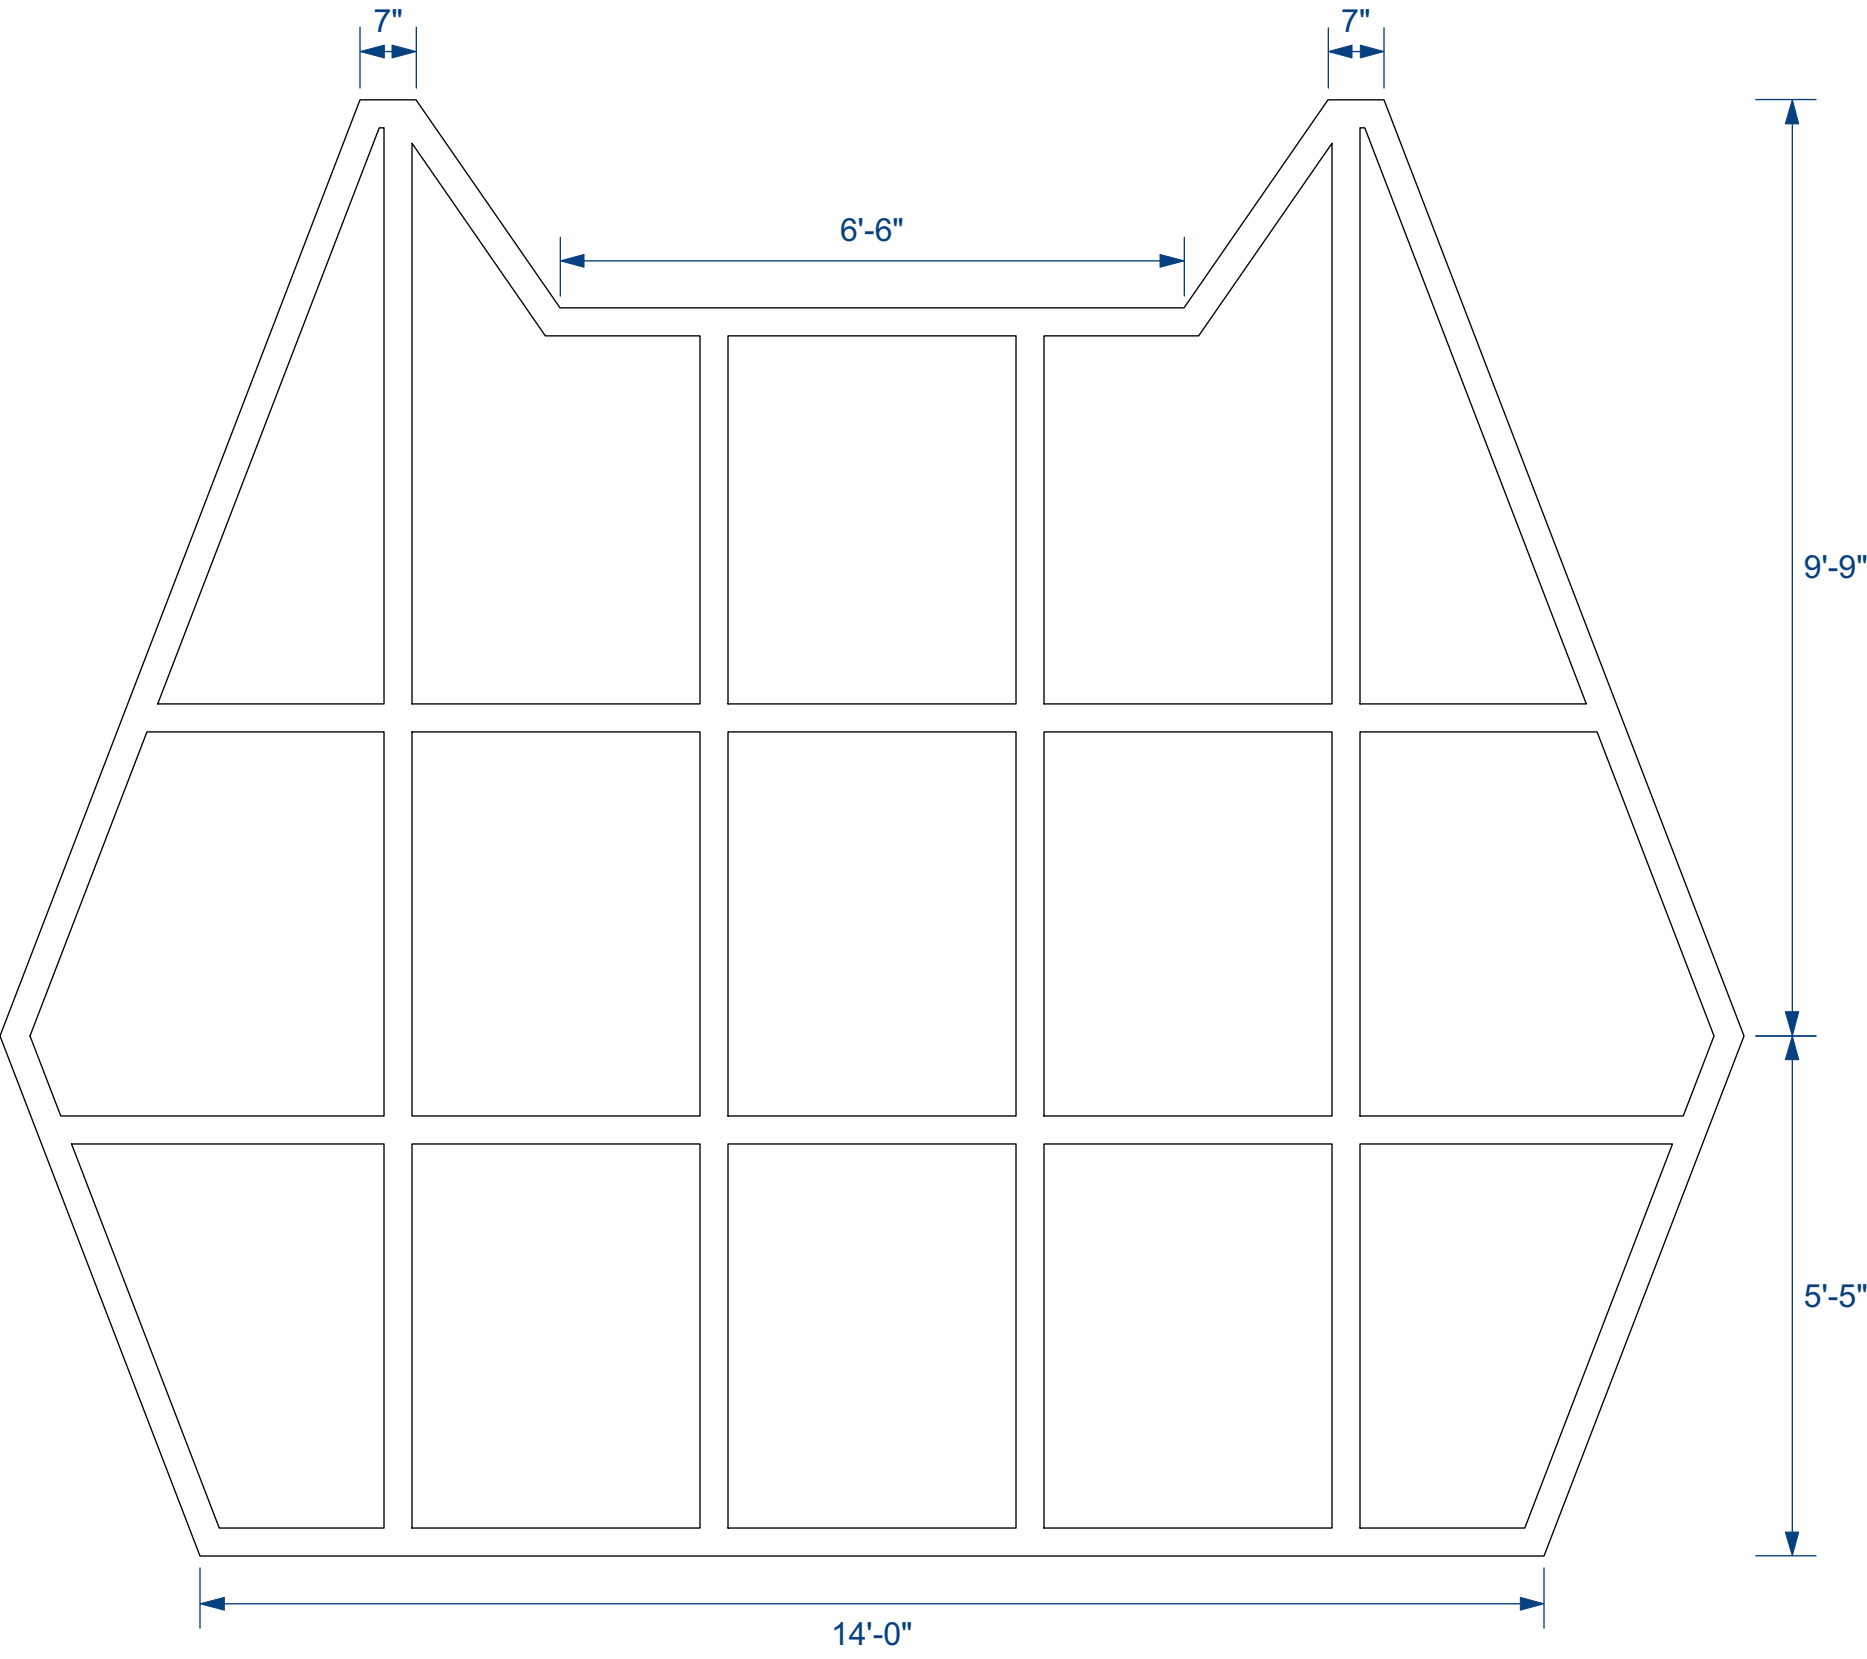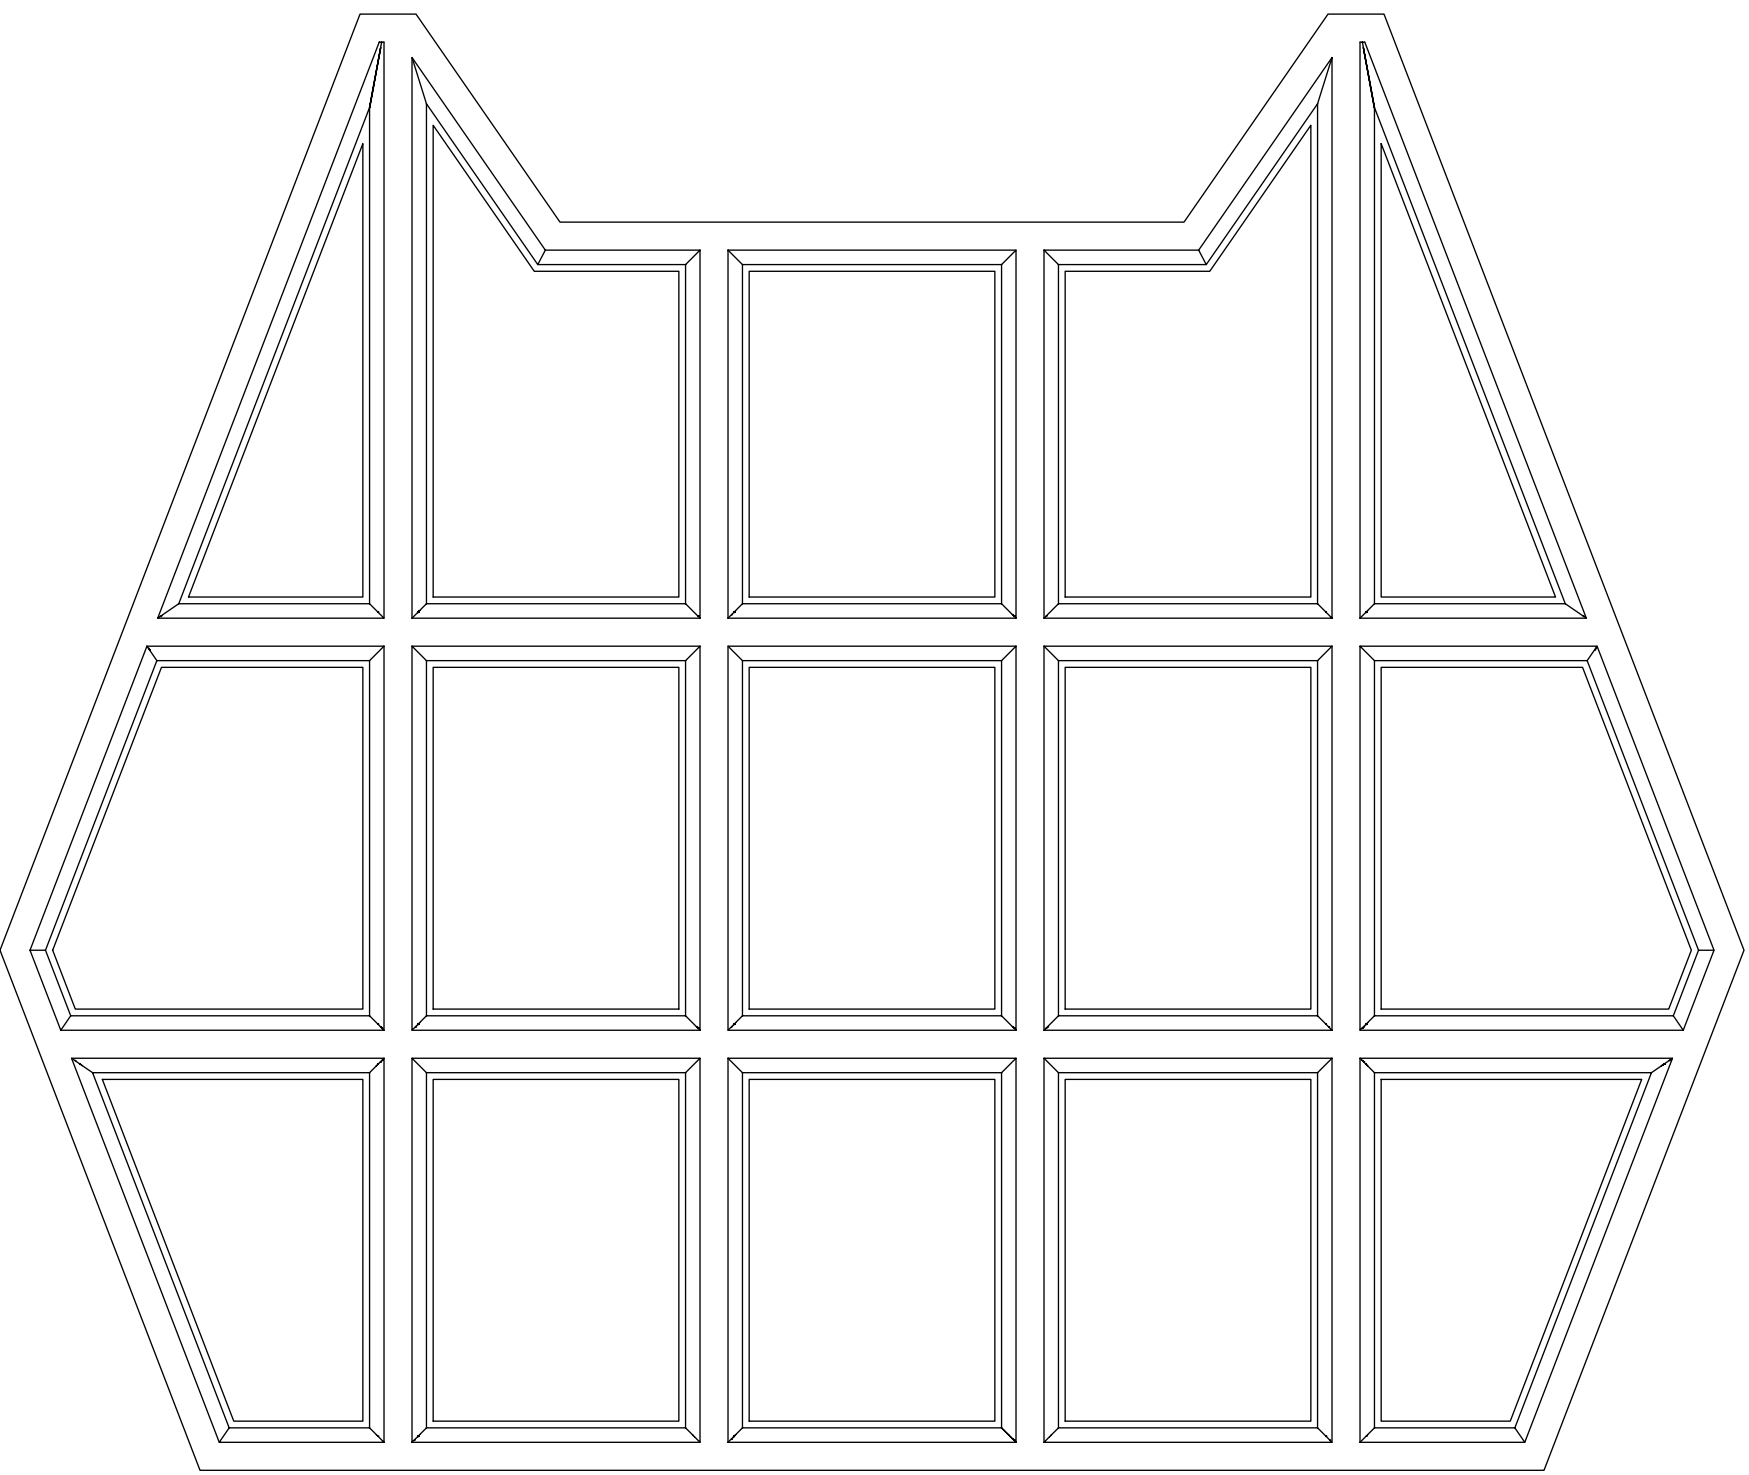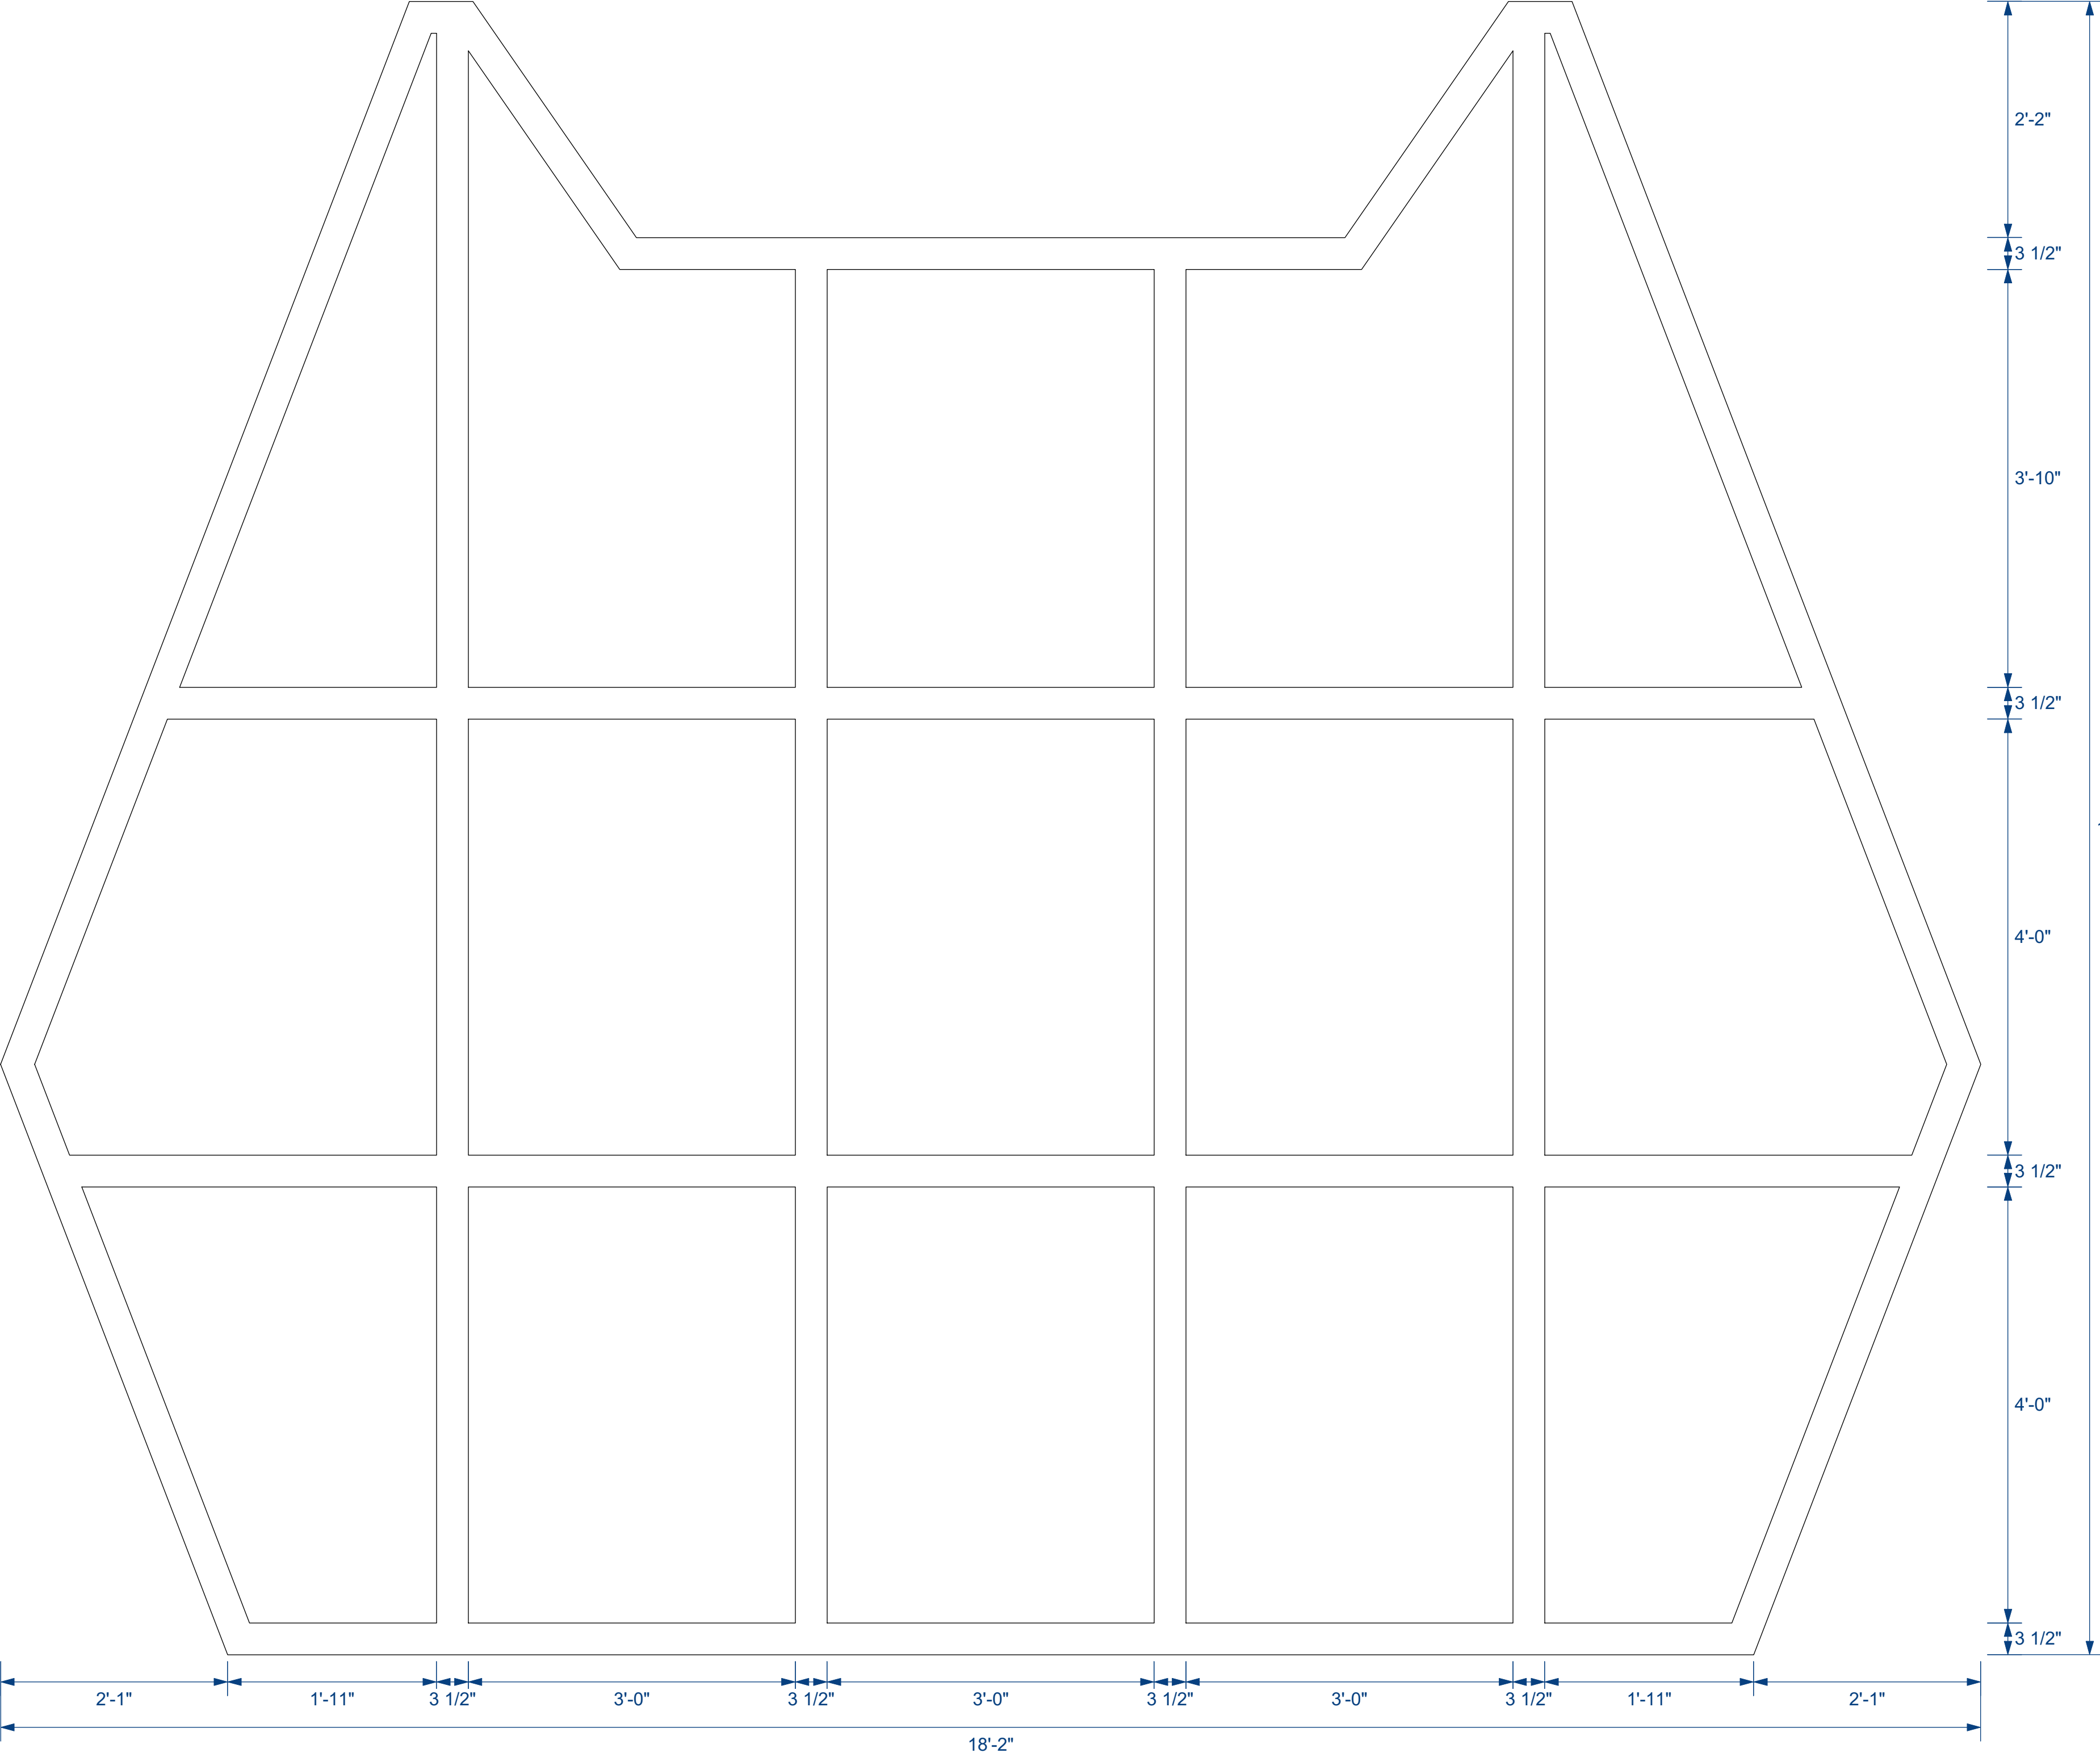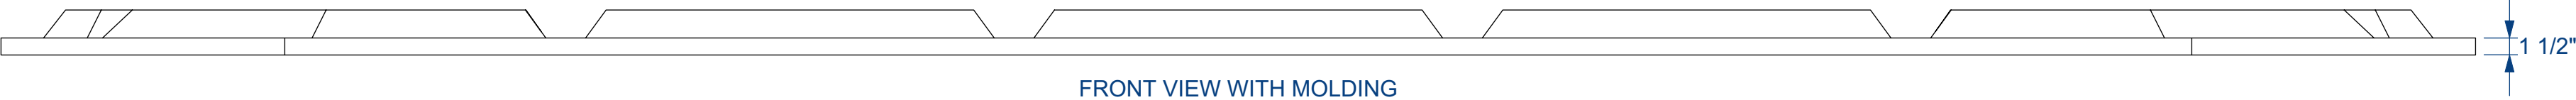


 LARGE CEILING			
 THEATREVCU	SCENIC DESIGNER:	JULIA FOLKART	DATE: 08/22/18
	PLAYWRIGHT:	HOWARD ASHMAN & ALAN MENKEN	REVISED: 09/23/18
	DIRECTOR:	KIKAU ALVARO	SCALE: AS NOTED
	DRAFTER:	STEPHAN STARLING	




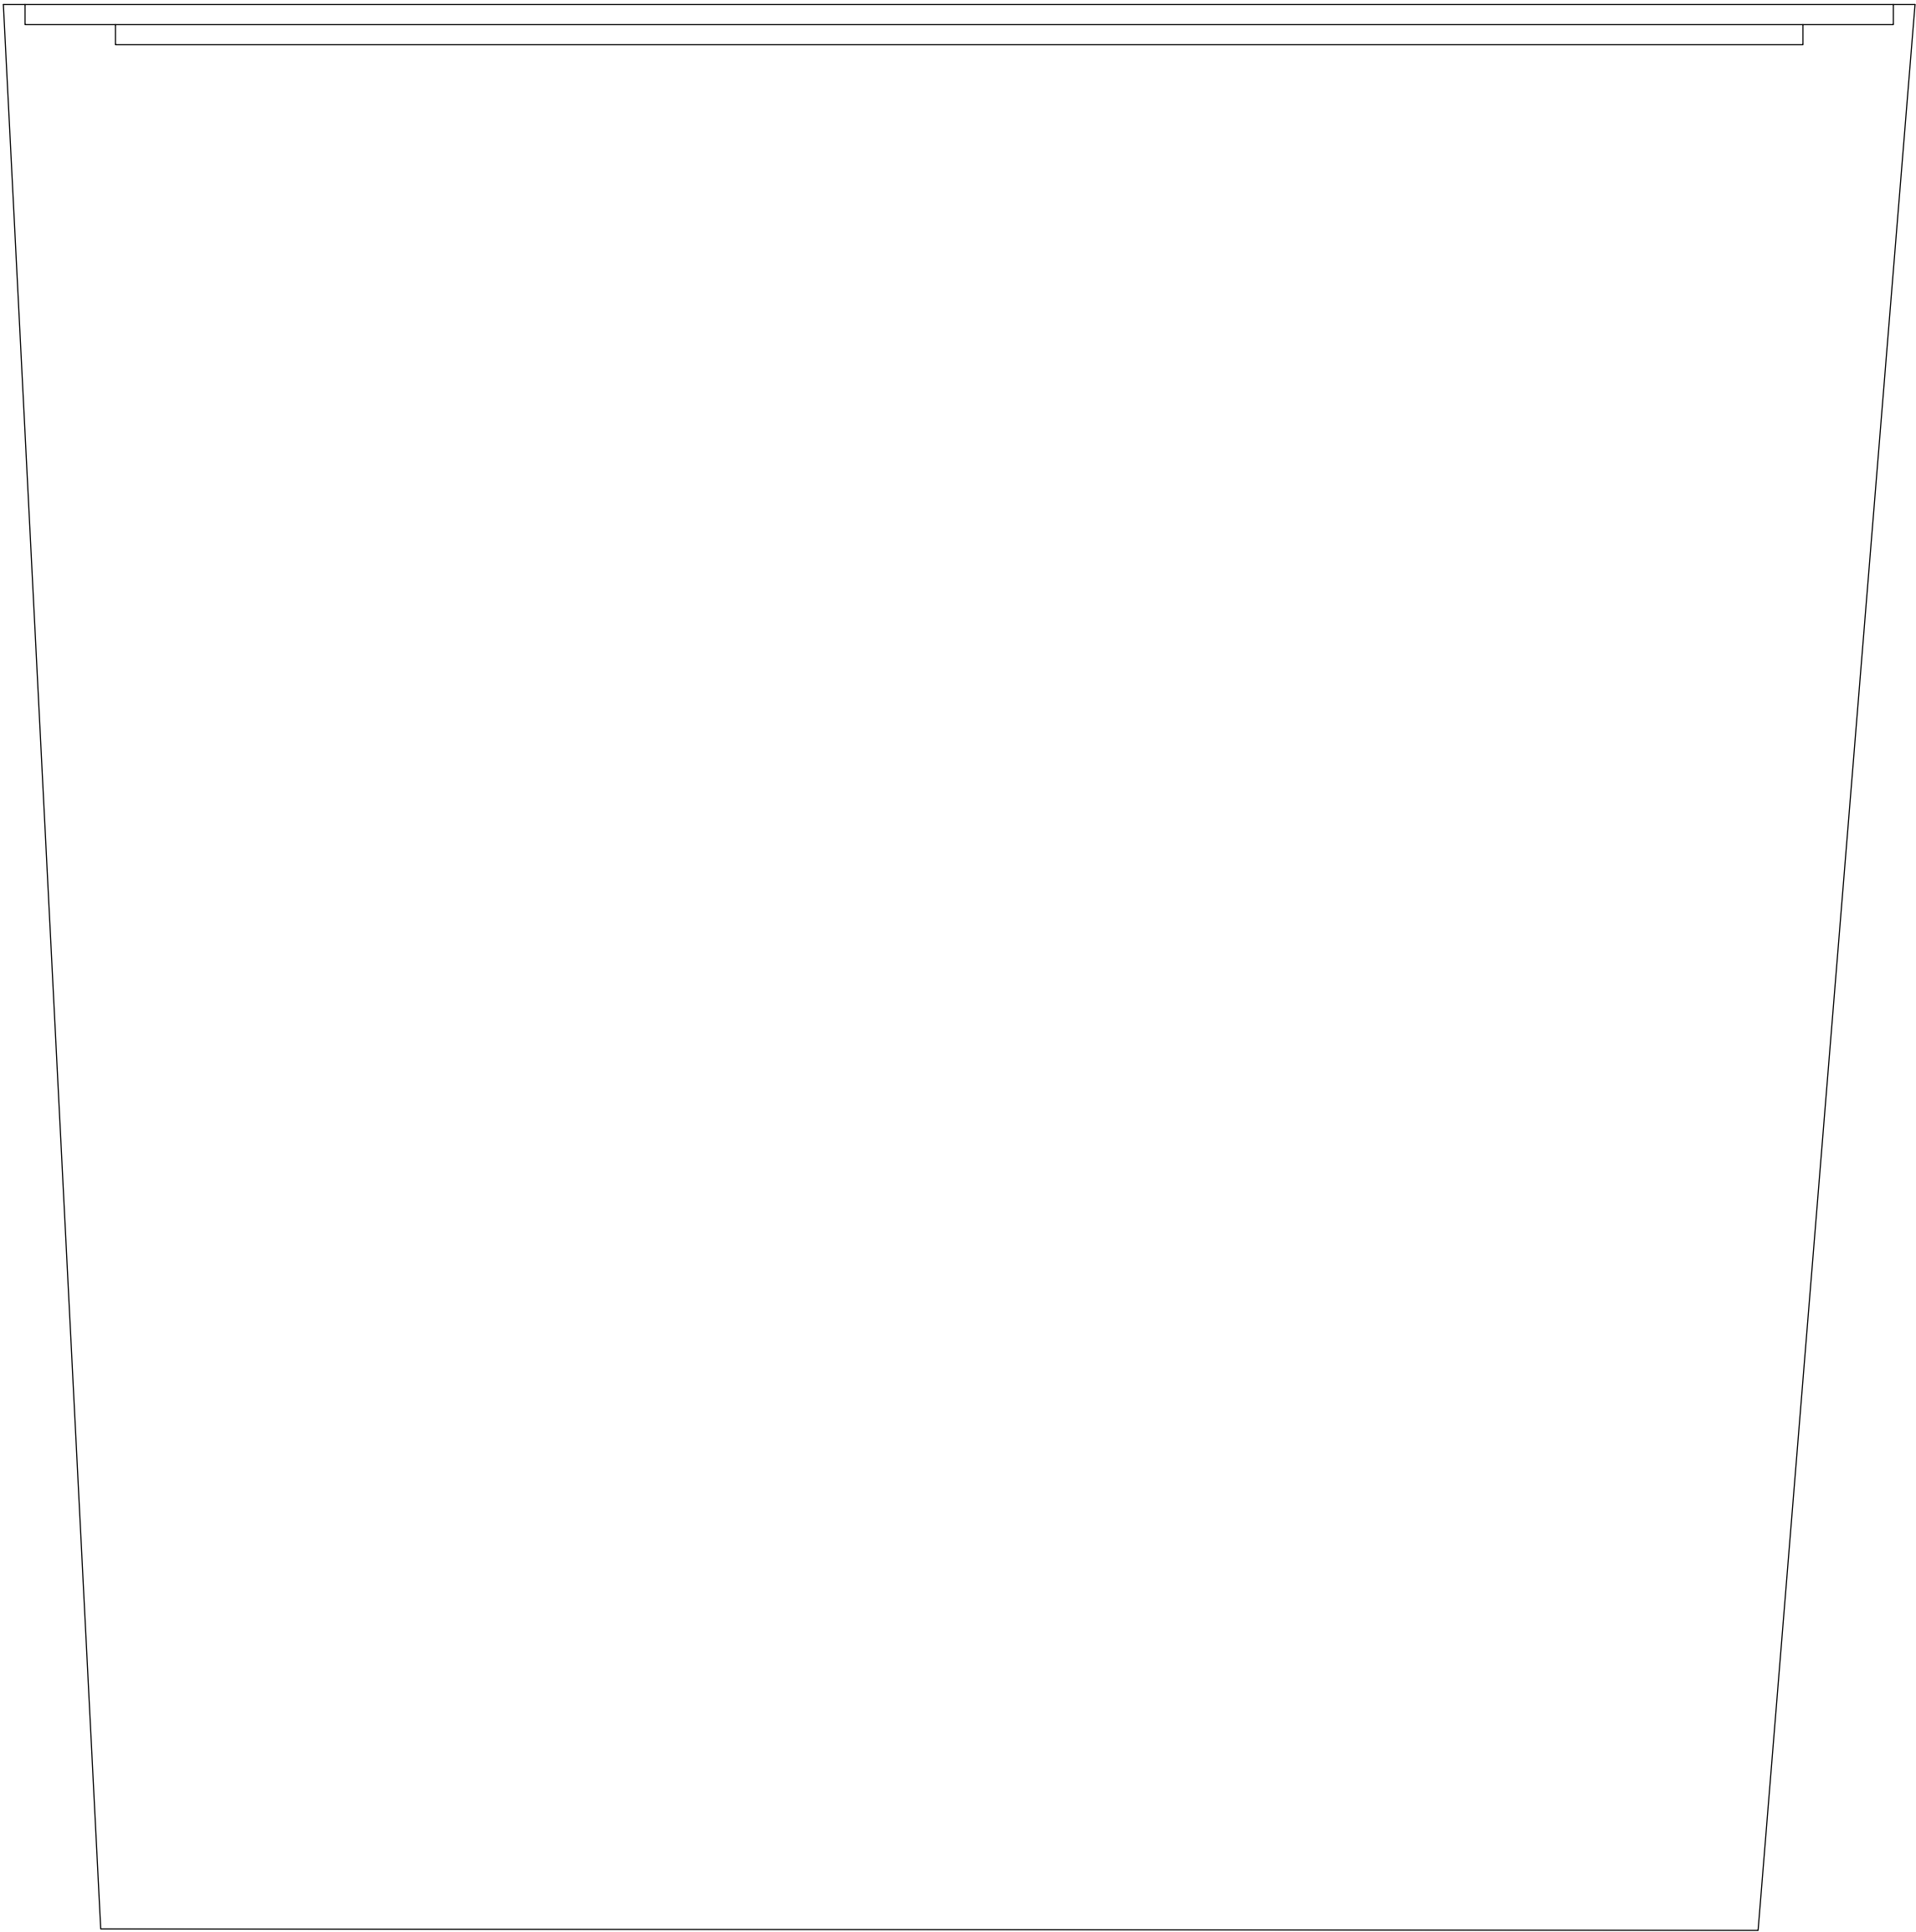

SL VOM COVER
PLAN VIEW

 


PLAN VIEW

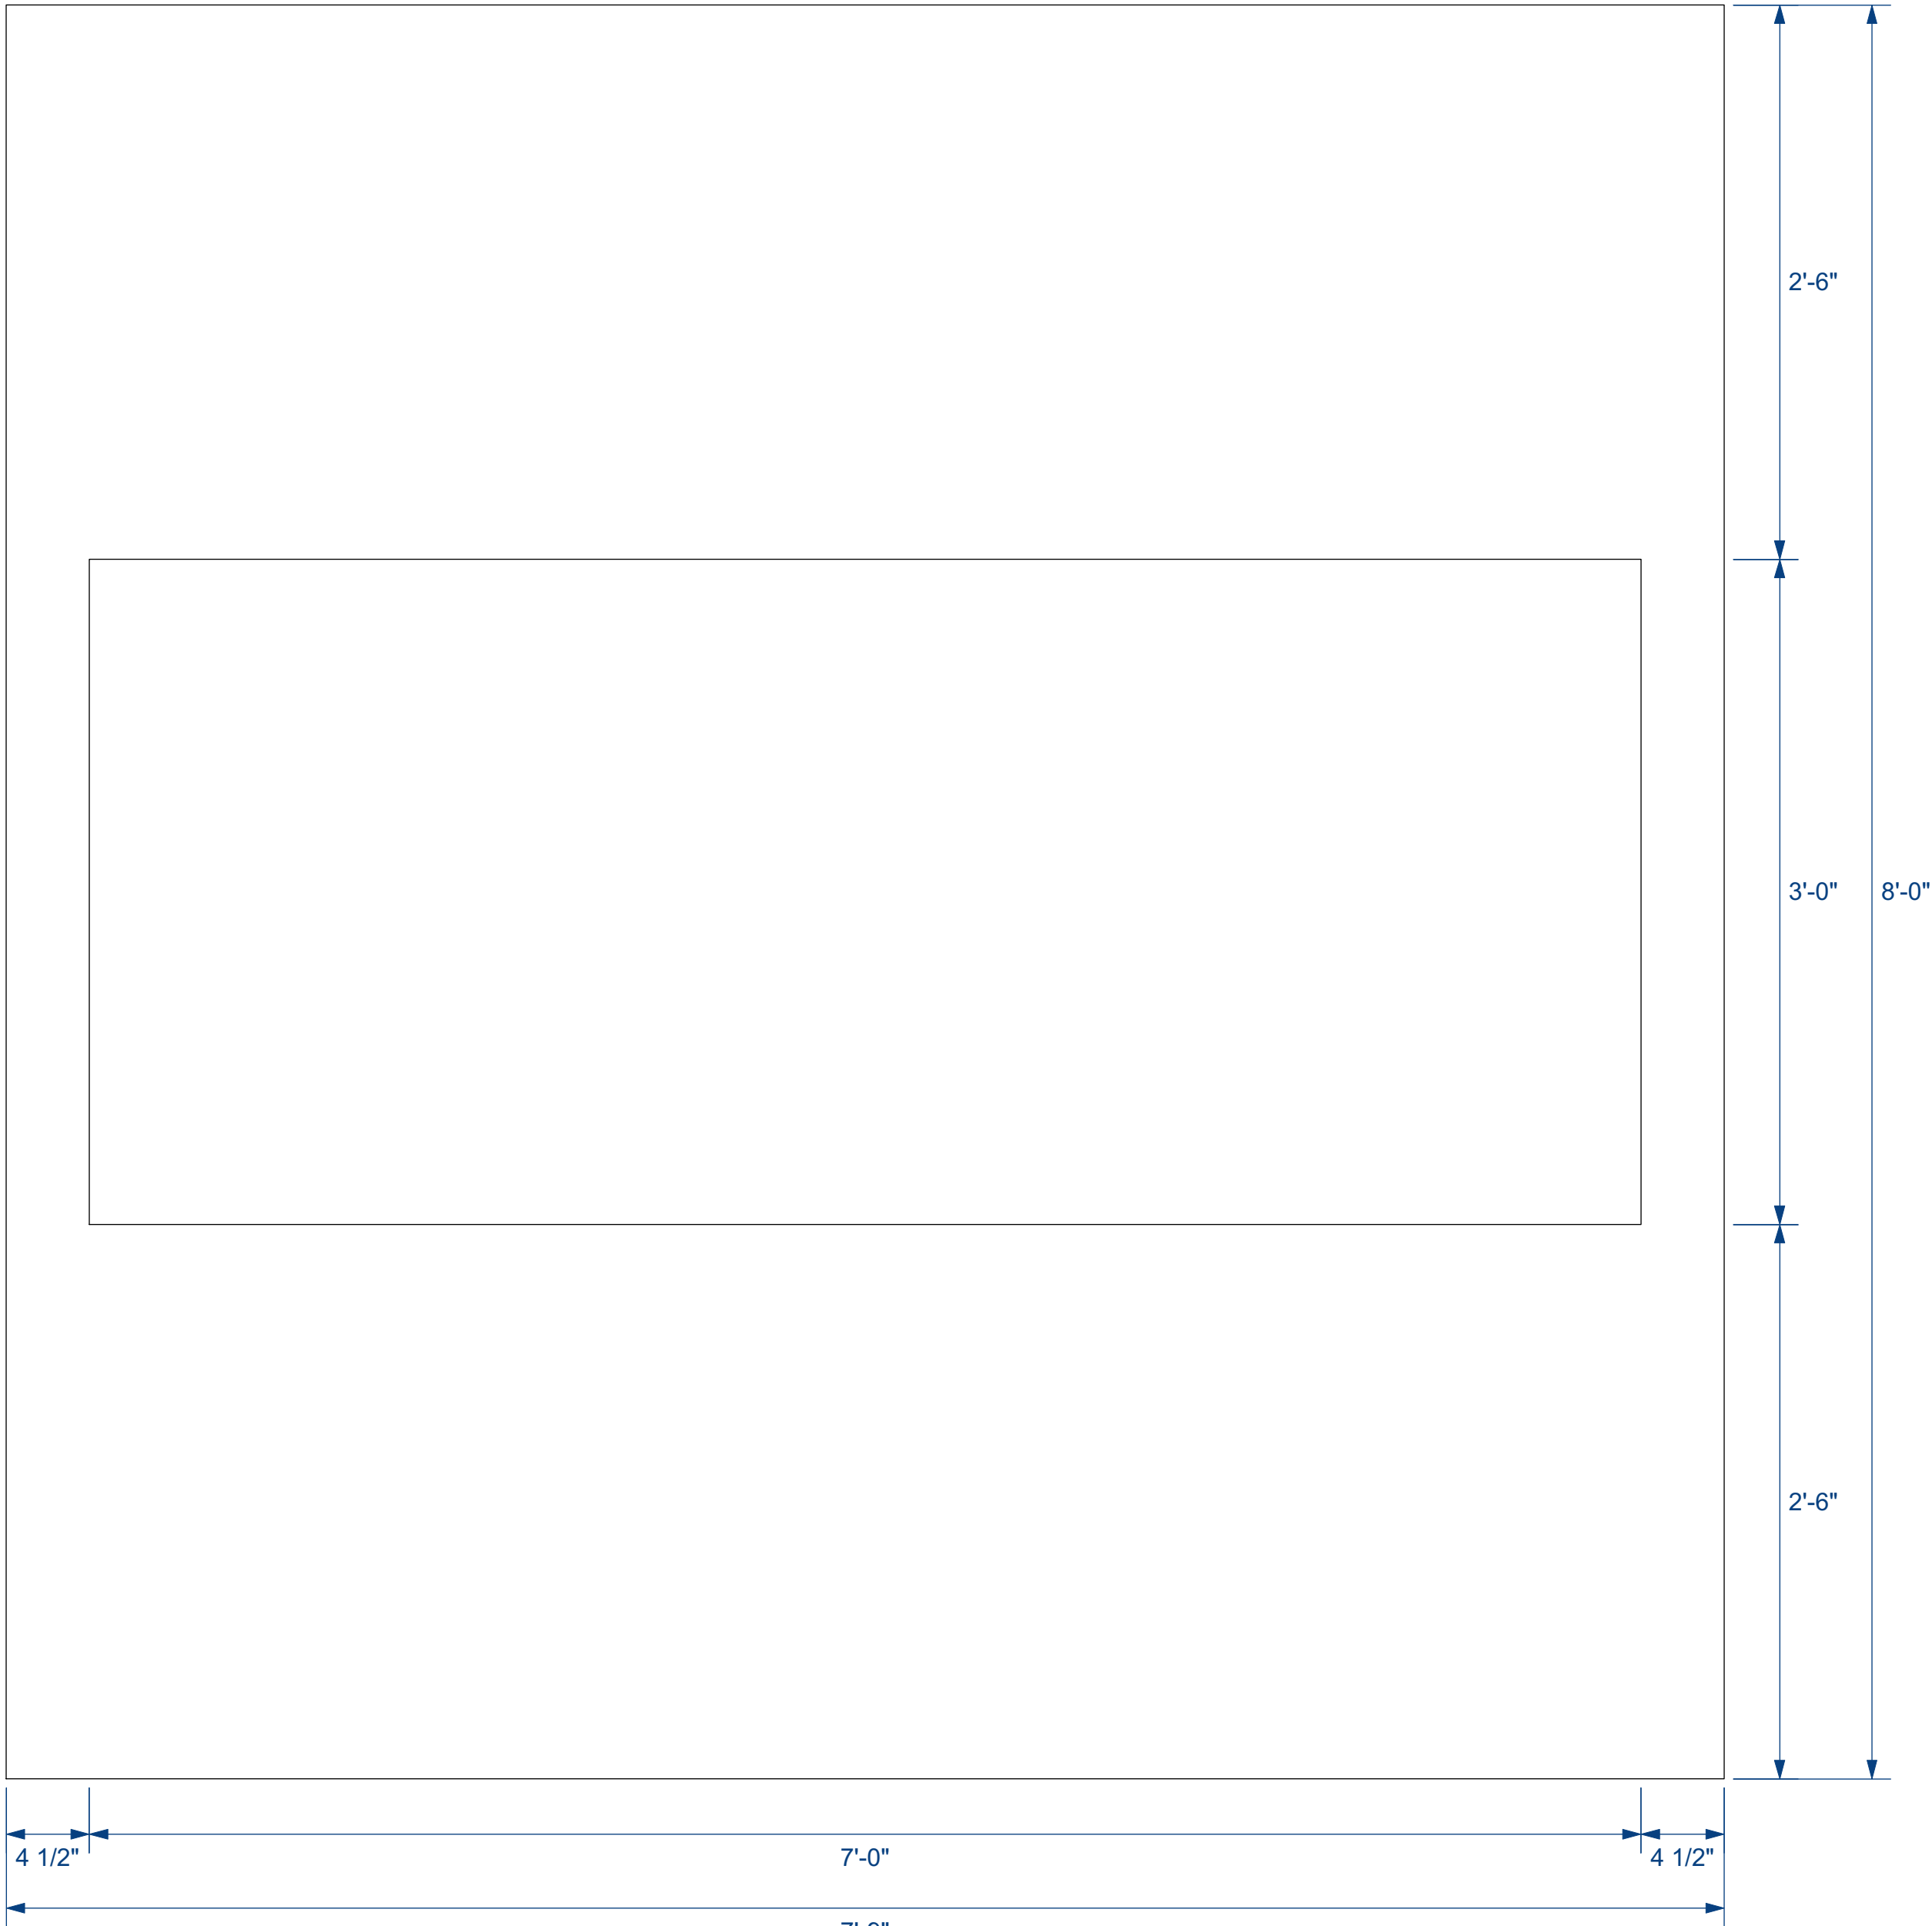


SL VOM COVER FLATS


LITTLE SHOP OF HORRORS			VOM COVER SL		PLATE
THEATRE/VCU			SCENIC DESIGNER:	JULIA FOLKART	25
PLAYWRIGHT:	HOWARD ASHMAN & ALAN MENKEN		TECHNICAL DIRECTOR:	JAMES CANTRELL	
DIRECTOR:	KIKAU ALVARO		DRAFTER:	STEPHAN STARLING	
			DATE:	09/14/18	
			REVISED:	09/14/18	
			SCALE:	1 1/2" = 1'-0"	OF 26

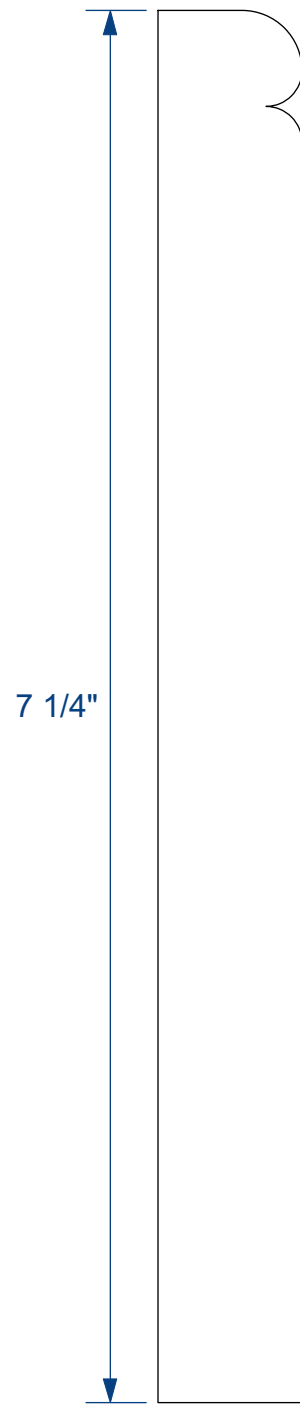

SIEWERS SI-45B
SHOP FLATS BASEBOARD

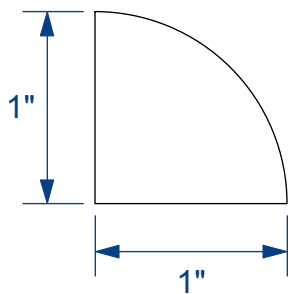


SIEWERS SI-10A
WINDOW SEATS & SHOP FLATS BASE SHOE

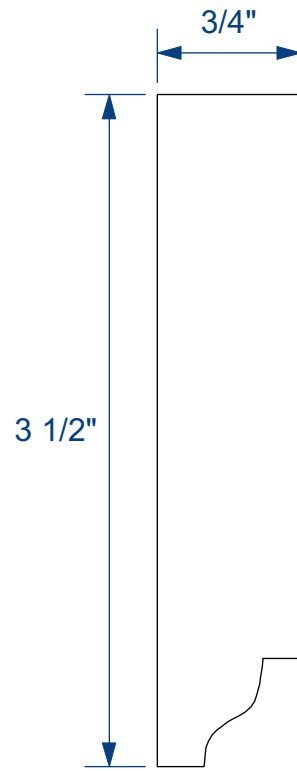


SIEWERS SI-31A
WINDOW SEATS & DOORS




SIEWERS SI-209
SHOP FLATS DOORFRAME

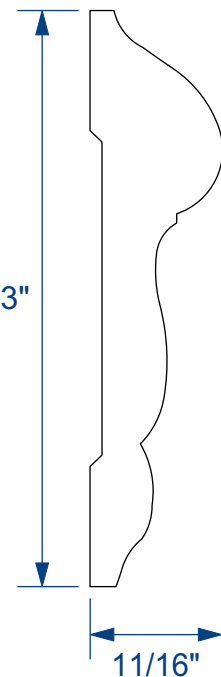

SIEWERS SI-297
SHOP FLATS CHAIR RAIL

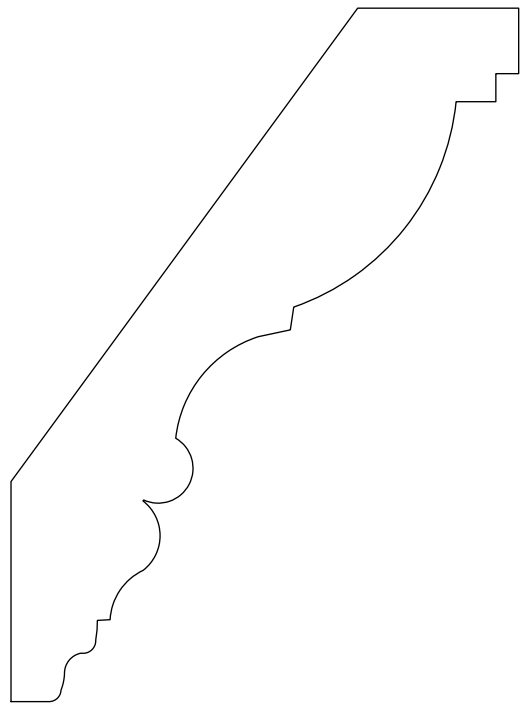

SIEWERS SI-712
LARGE CEILING

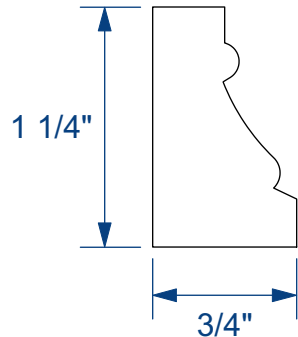

SIEWERS SI-35F
WINDOW FLATS A

	MOLDING REFERENCE				PLATE
	SCENIC DESIGNER: JULIA FOLKART		DATE:	08/27/18	26 of 26
	TECHNICAL DIRECTOR: JAMES CANTRELL		REVISED:	09/14/18	
	DRAFTER: STEPHAN STARLING		SCALE:	FULL SCALE	