



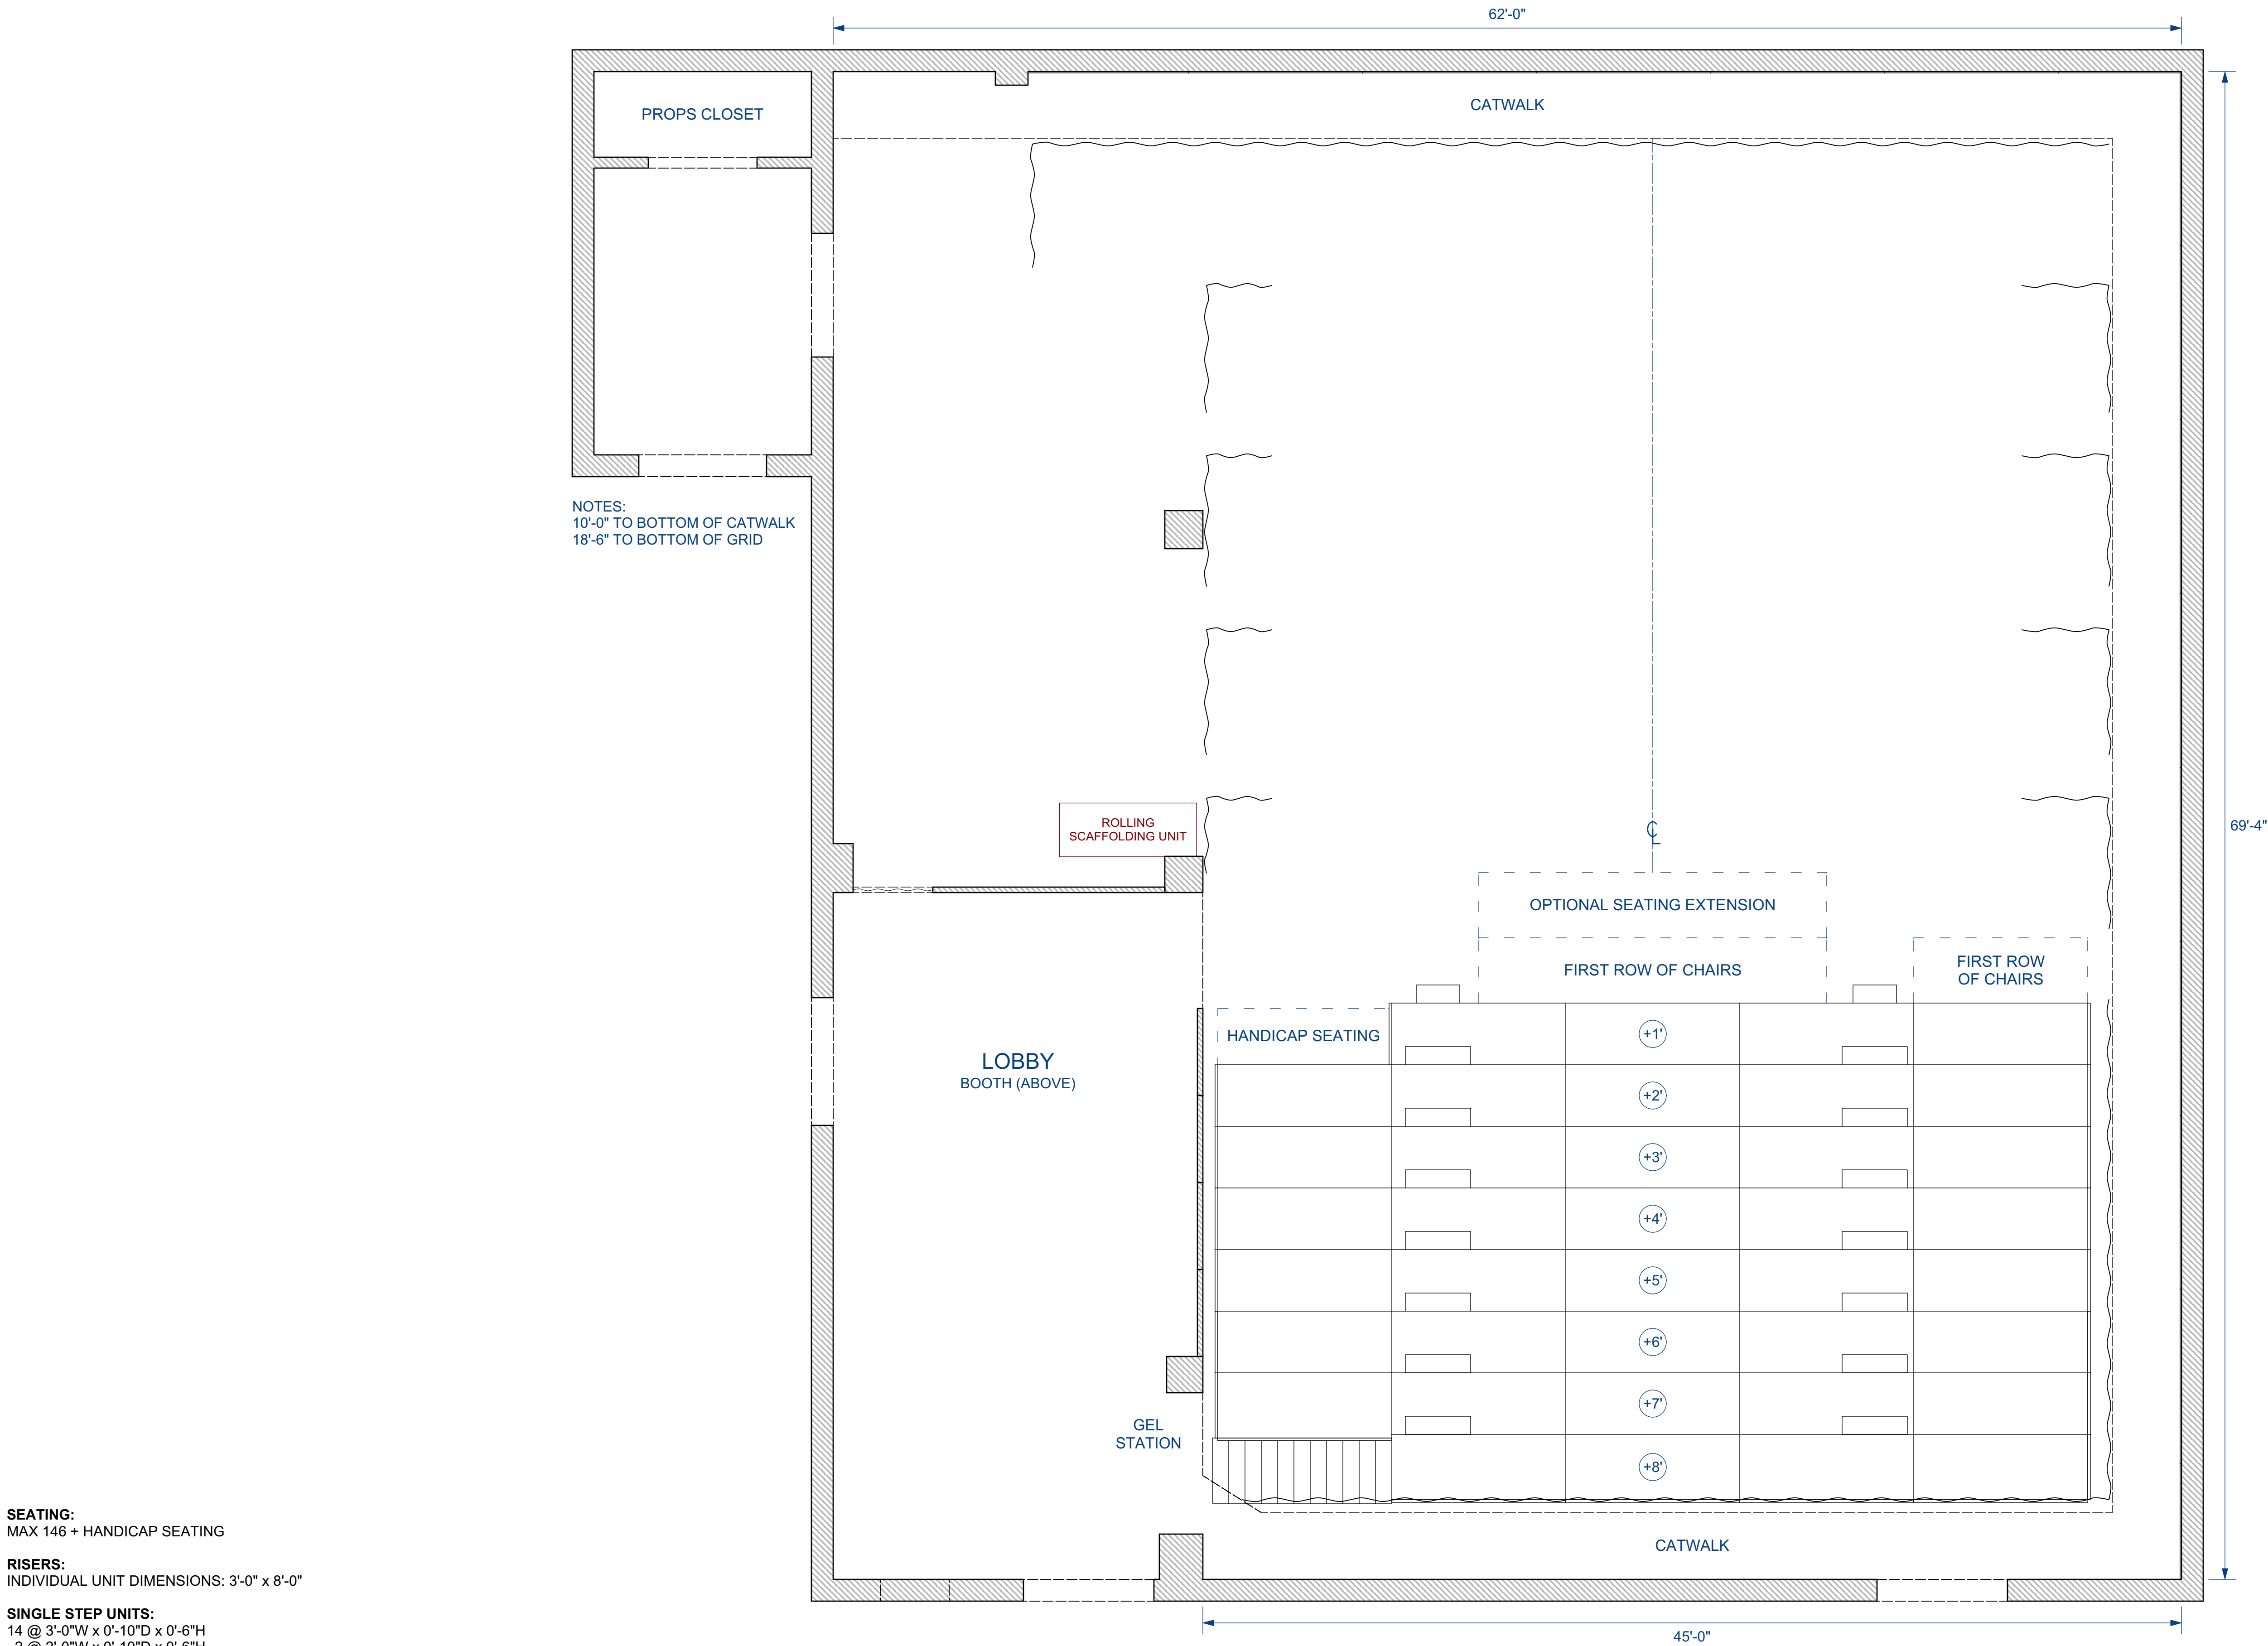


THEATERSPACE	GROUNDPLAN - PROSCENIUM			
	SCENIC DESIGNER:	N/A	DATE:	4/15/20
	PLAYWRIGHT:	N/A	TECHNICAL DIRECTOR:	8/7/20
	DIRECTOR:	N/A	DRAFTER:	STEPHAN STARLING
			SCALE:	1'-0" = 1/4"

PLATE01of 12

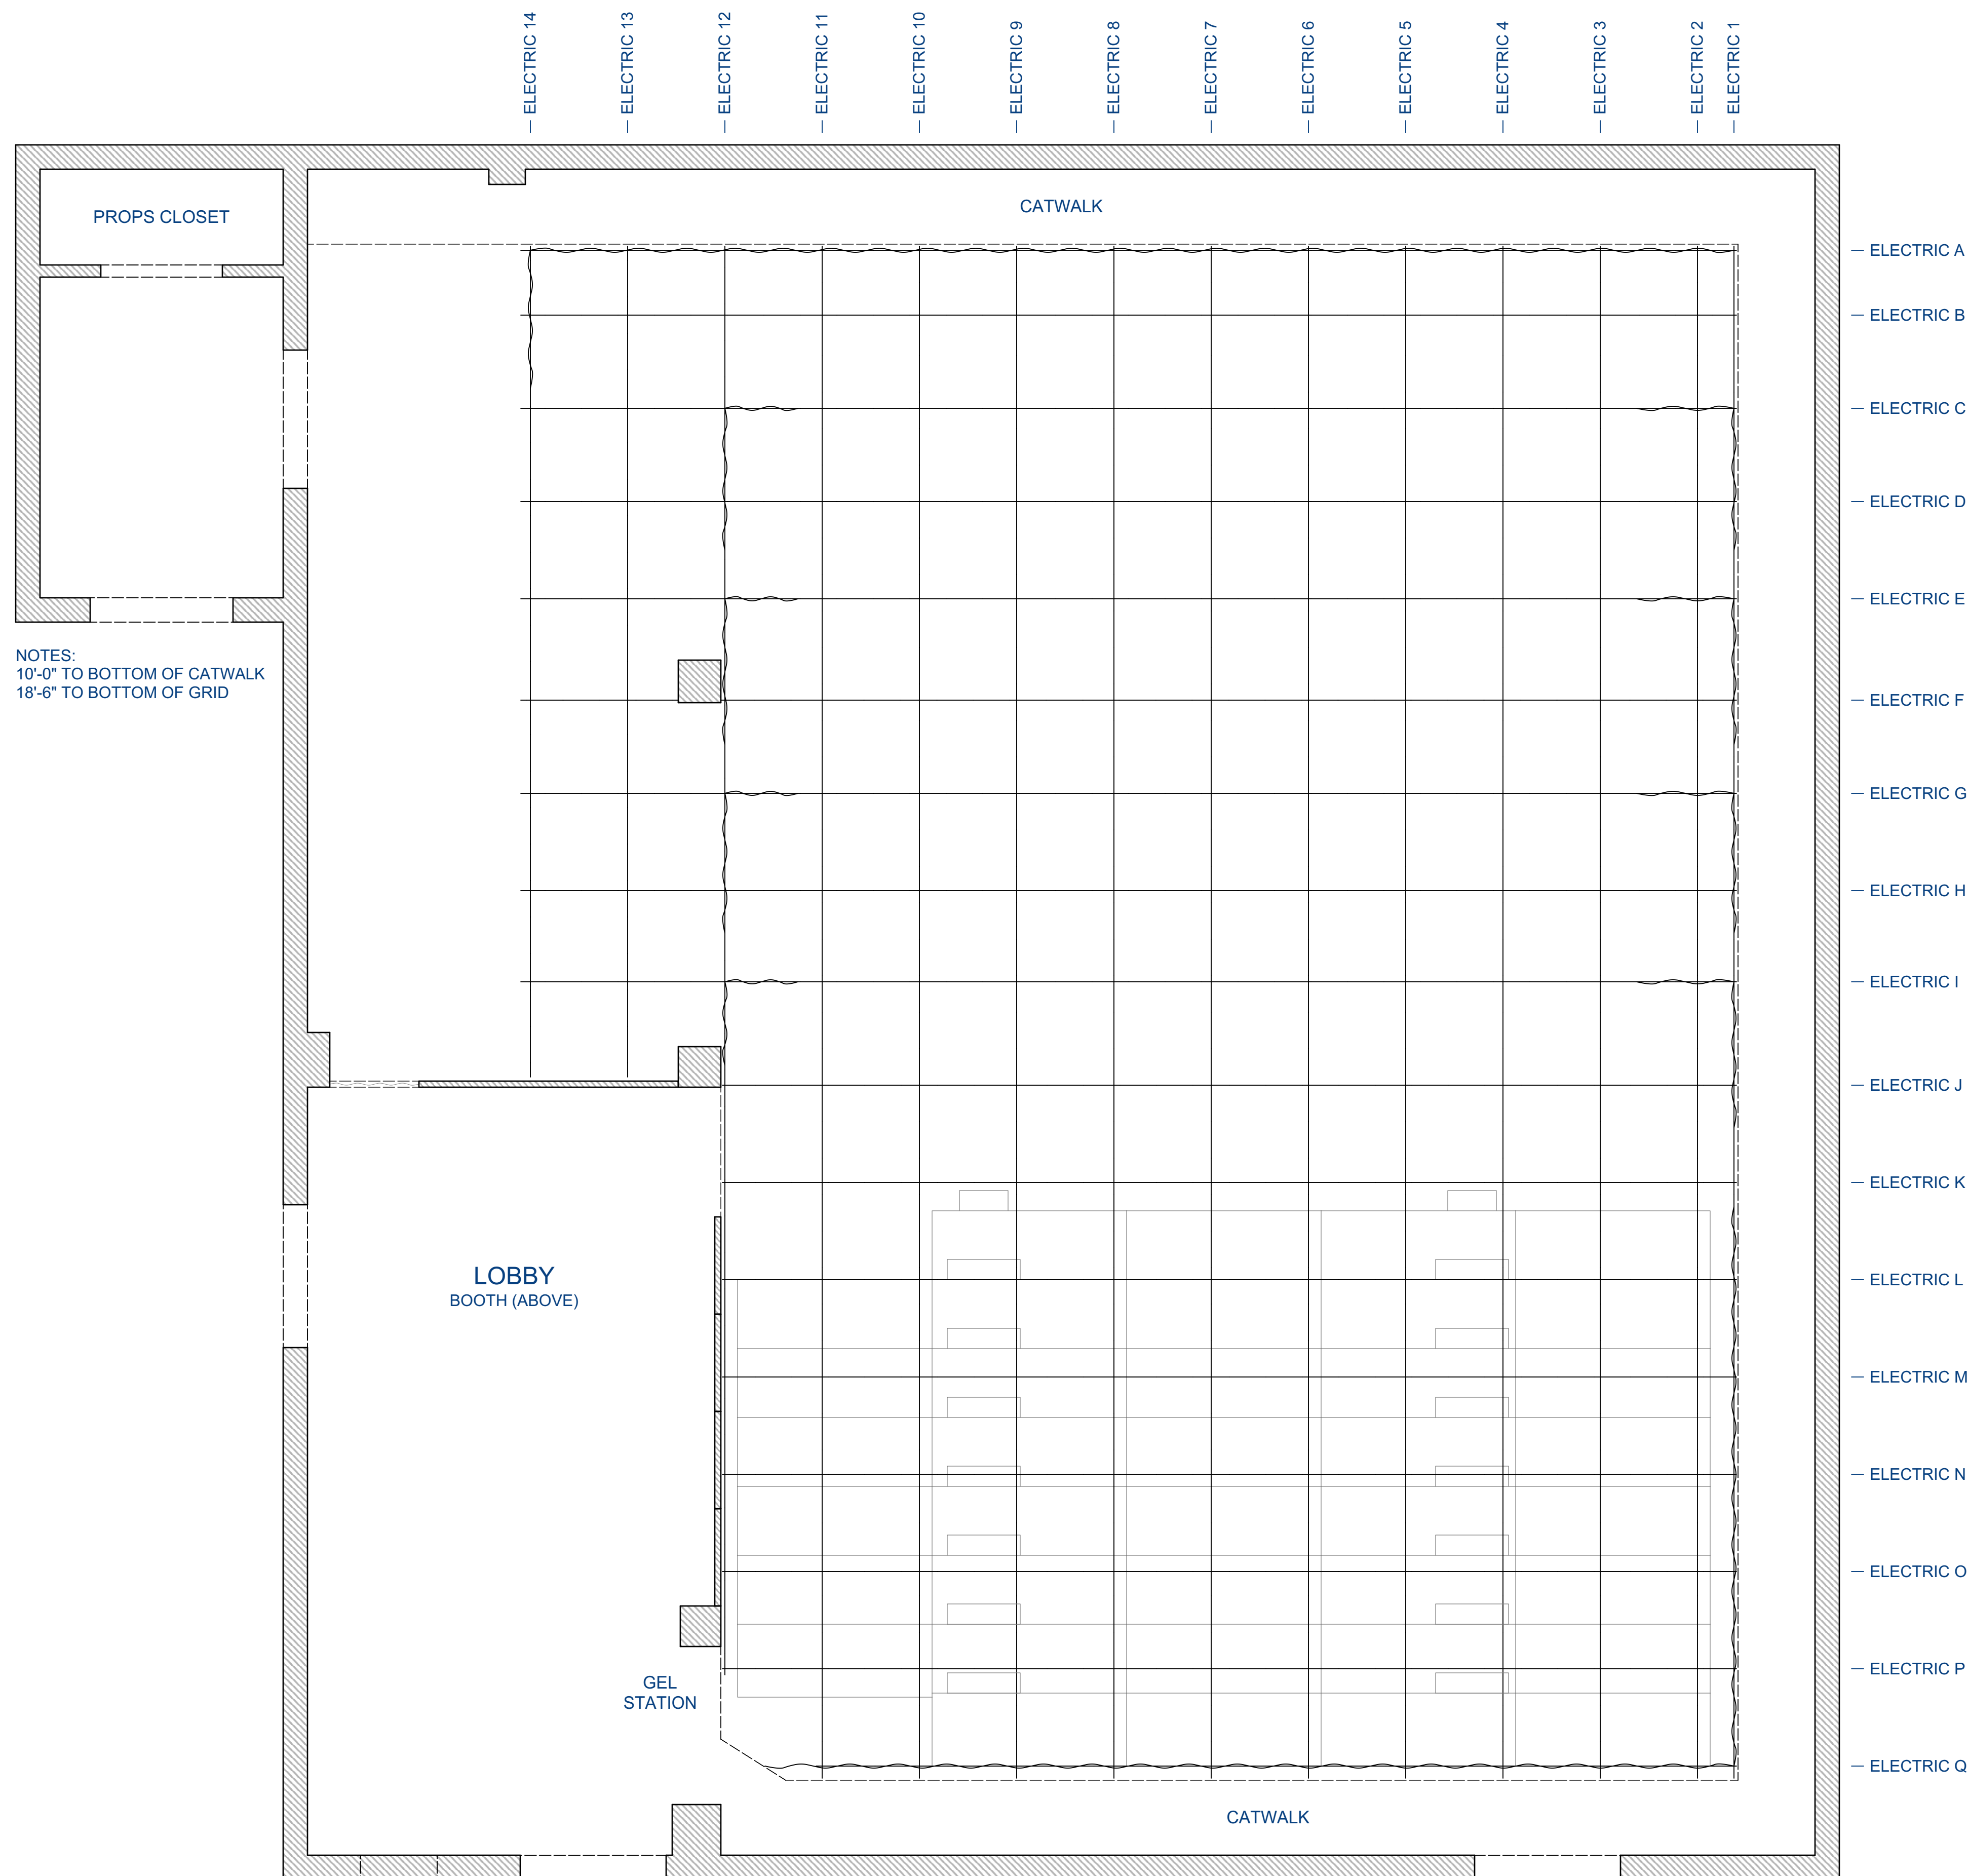


ADDITIONAL INFORMATION AVAILABLE UPON REQUEST

THEATERSPACE		LIGHT PLOT - PROSCENIUM				PLATE
GEORGE MASON UNIVERSITY		LIGHTING DESIGNER:		N/A	DATE:	4/15/20
PLAYWRIGHT: N/A		ASST. LIGHTING DESIGNER:		N/A	REVISED:	8/7/20
DIRECTOR: N/A		DRAFTER:		STEPHAN STARLING	SCALE:	1'-0" = 1/4"
						02
						OF 12

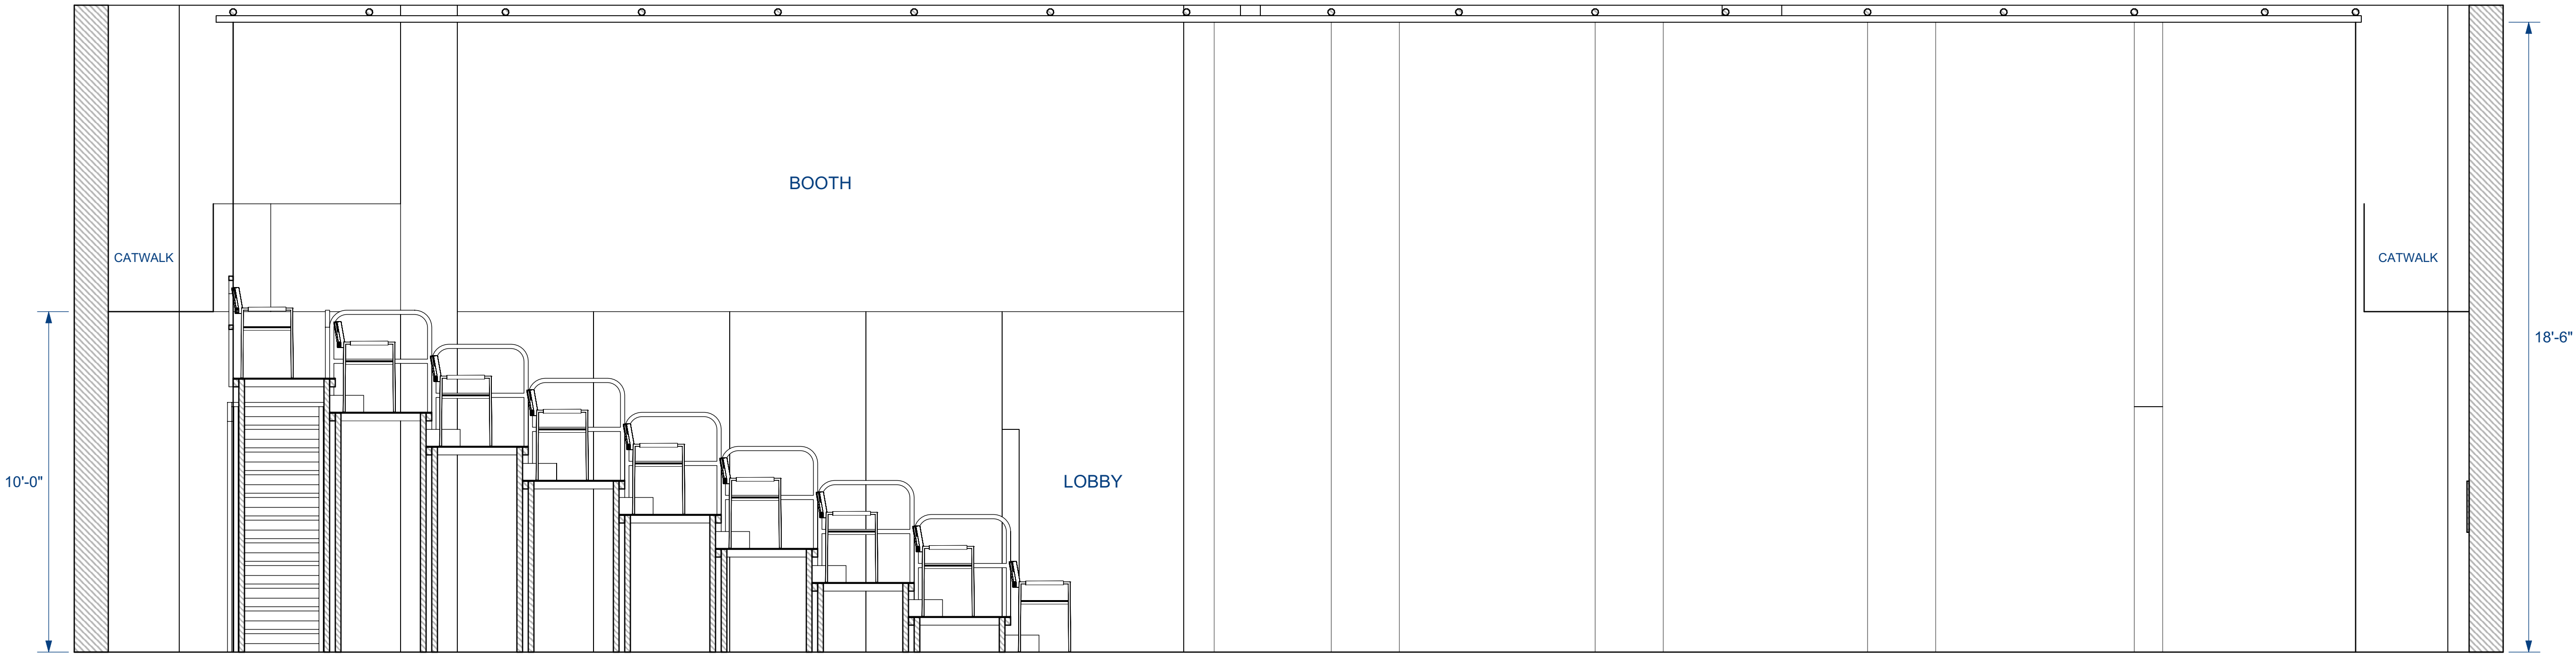

SR SECTION

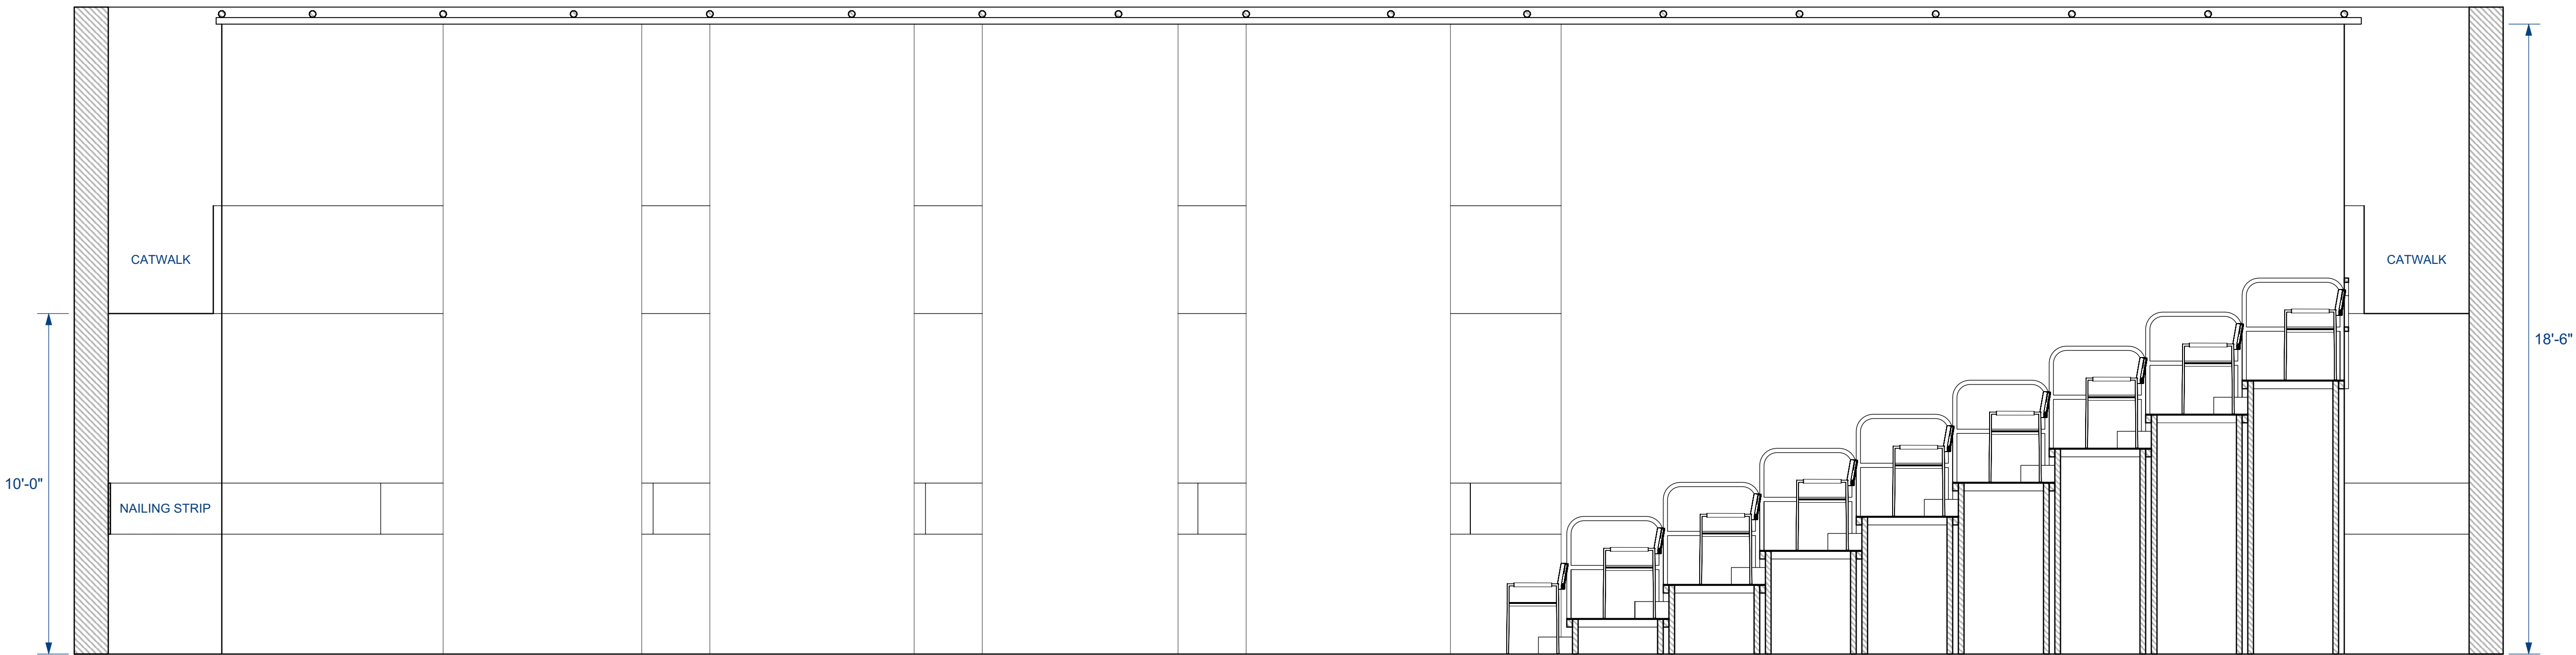

SL SECTION

THEATERSPACE

GEORGE MASON UNIVERSITY
PLAYWRIGHT: N/A
DIRECTOR: N/A


SECTION - PROSCENIUM

SCENIC DESIGNER: N/A
TECHNICAL DIRECTOR: N/A
DRAFTER: STEPHAN STARLING
DATE: 4/15/20
REVISED: 8/7/20
SCALE: 1'-0" = 3/8"

PLATE

03

OF 12

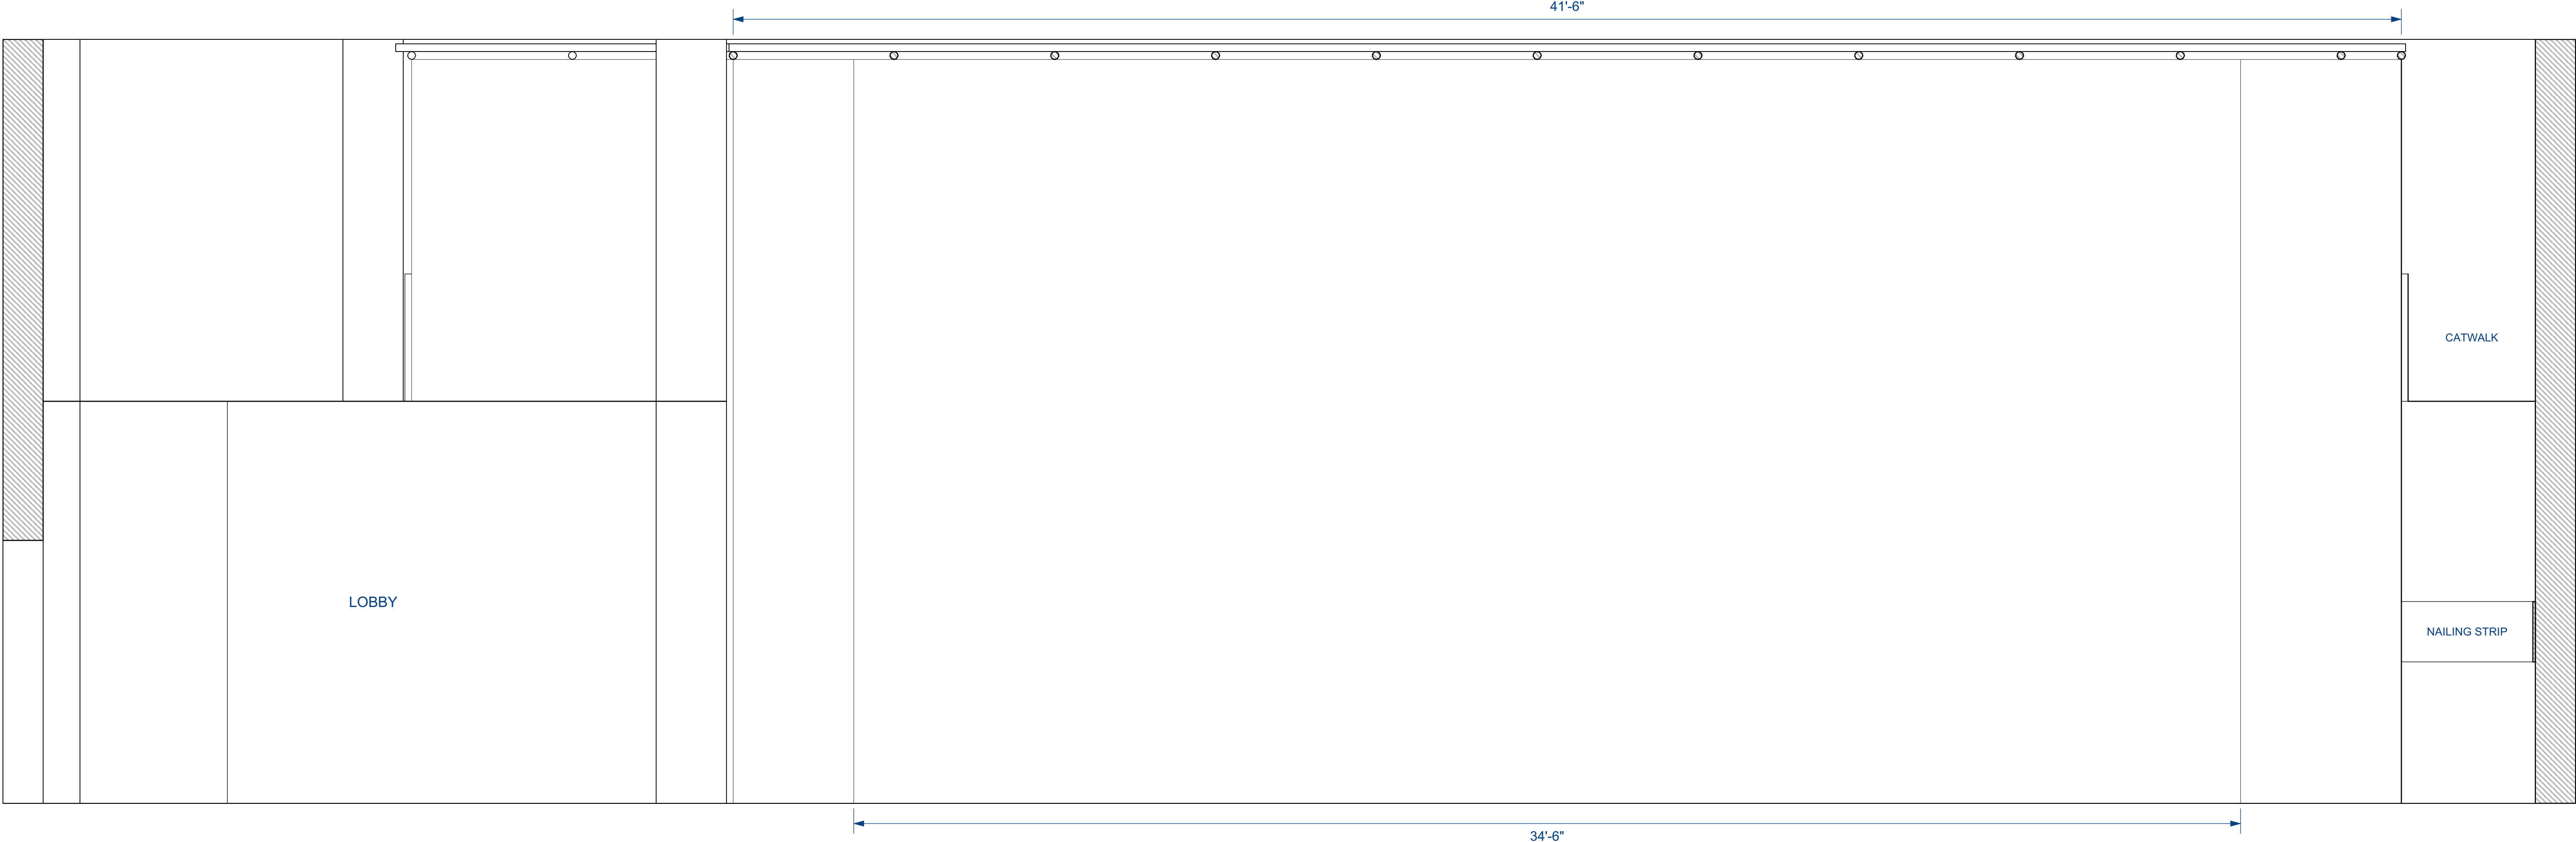

THEATERSPACE

GEORGE MASON UNIVERSITY
PLAYWRIGHT: N/A
DIRECTOR: N/A

FRONT ELEVATION - PROSCENIUM


SCENIC DESIGNER: N/A
TECHNICAL DIRECTOR: N/A
DRAFTER: STEPHAN STARLING

DATE: 4/15/20
REVISED: 8/7/20
SCALE: 1'-0" = 1/2"

PLATE

04

OF 12

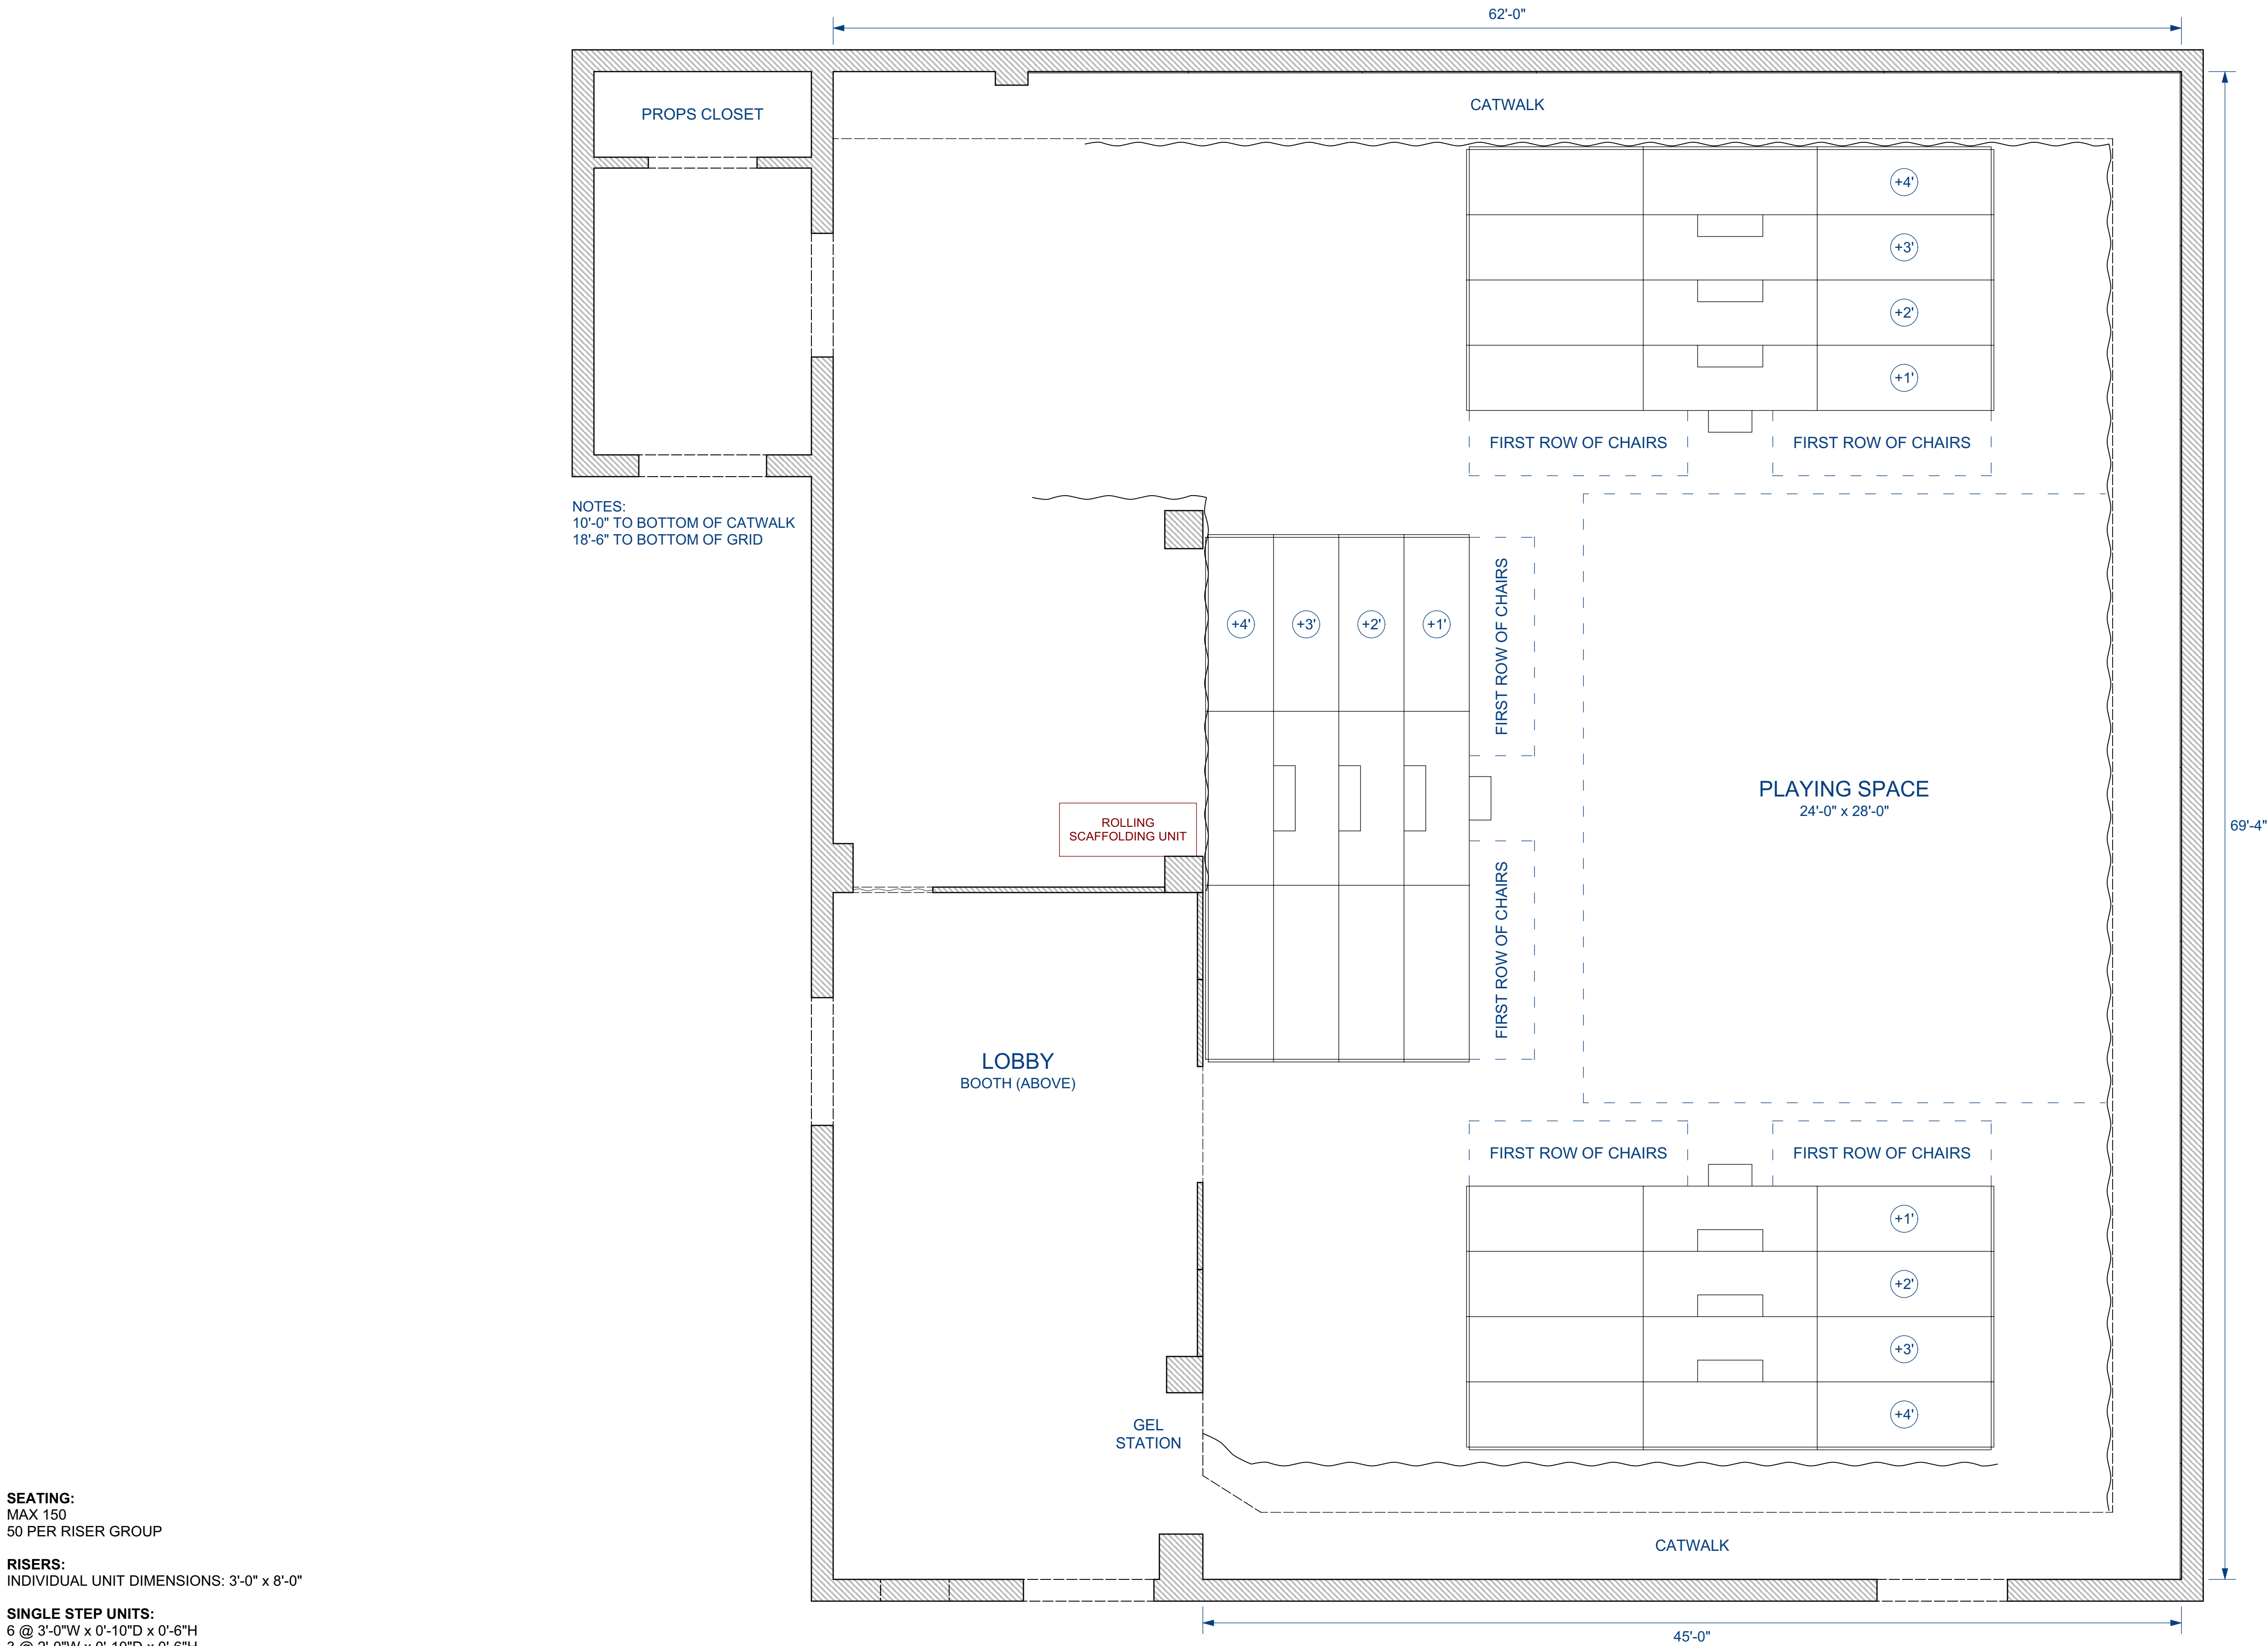

THEATERSPACE

GEORGE MASON UNIVERSITY
PLAYWRIGHT: N/A
DIRECTOR: N/A

GROUNDPLAN - THRUST

SCENIC DESIGNER: N/A
TECHNICAL DIRECTOR: N/A
DRAFTER: STEPHAN STARLING

DATE: 4/15/20
REVISED: 8/7/20
SCALE: 1'-0" = 1/4"

PLATE

05

OF 12

PLAYING SPACE:
24'-0" x 28'-0"

SEATING:
MAX 150
50 PER RISER GROUP


RISERS:
INDIVIDUAL UNIT DIMENSIONS: 3'-0" x 8'-0"
HEIGHTS: 1'-0", 2'-0", 3'-0", 4'-0"

SINGLE STEP UNITS:
6 @ 3'-0"W x 0'-10"D x 0'-6"H
3 @ 2'-0"W x 0'-10"D x 0'-6"H

MASKING:
10'-0" STANDARD DRAPE WIDTH SOFT BLACK MASKING
TIED OFF TO CREATE 2'-0"W OPENINGS FOR STAGE ENTRANCES AND EXITS
FULL COVERAGE FOR UPSTAGE WALL TO ALLOW FOR UPSTAGE CROSSOVERS UNDER THE CATWALK
MASKING SHOWN IN DEFAULT POSITIONS - CAN BE CHANGED TO SUIT THE NEEDS OF THE PRODUCTION SO LONG AS THOSE CHANGES ARE APPROVED BY SCHOOL OF THEATER AND MAINTAIN FIRE CODE
ANY MASKING CHANGES SHOULD BE DISCUSSED WITH THE ASU PRODUCTION MANAGER (DAN HOBSON) AND THE TECHNICAL DIRECTOR

GRID:
PIPE INFORMATION MAY BE OUT OF DATE - MORE ACCURATE INFORMATION CAN BE OBTAINED UPON REQUEST
FOR THE PURPOSE OF LIGHTING, PLEASE REFER TO THE REP PLOTS PROVIDED

ADDITIONAL INFORMATION AVAILABLE UPON REQUEST

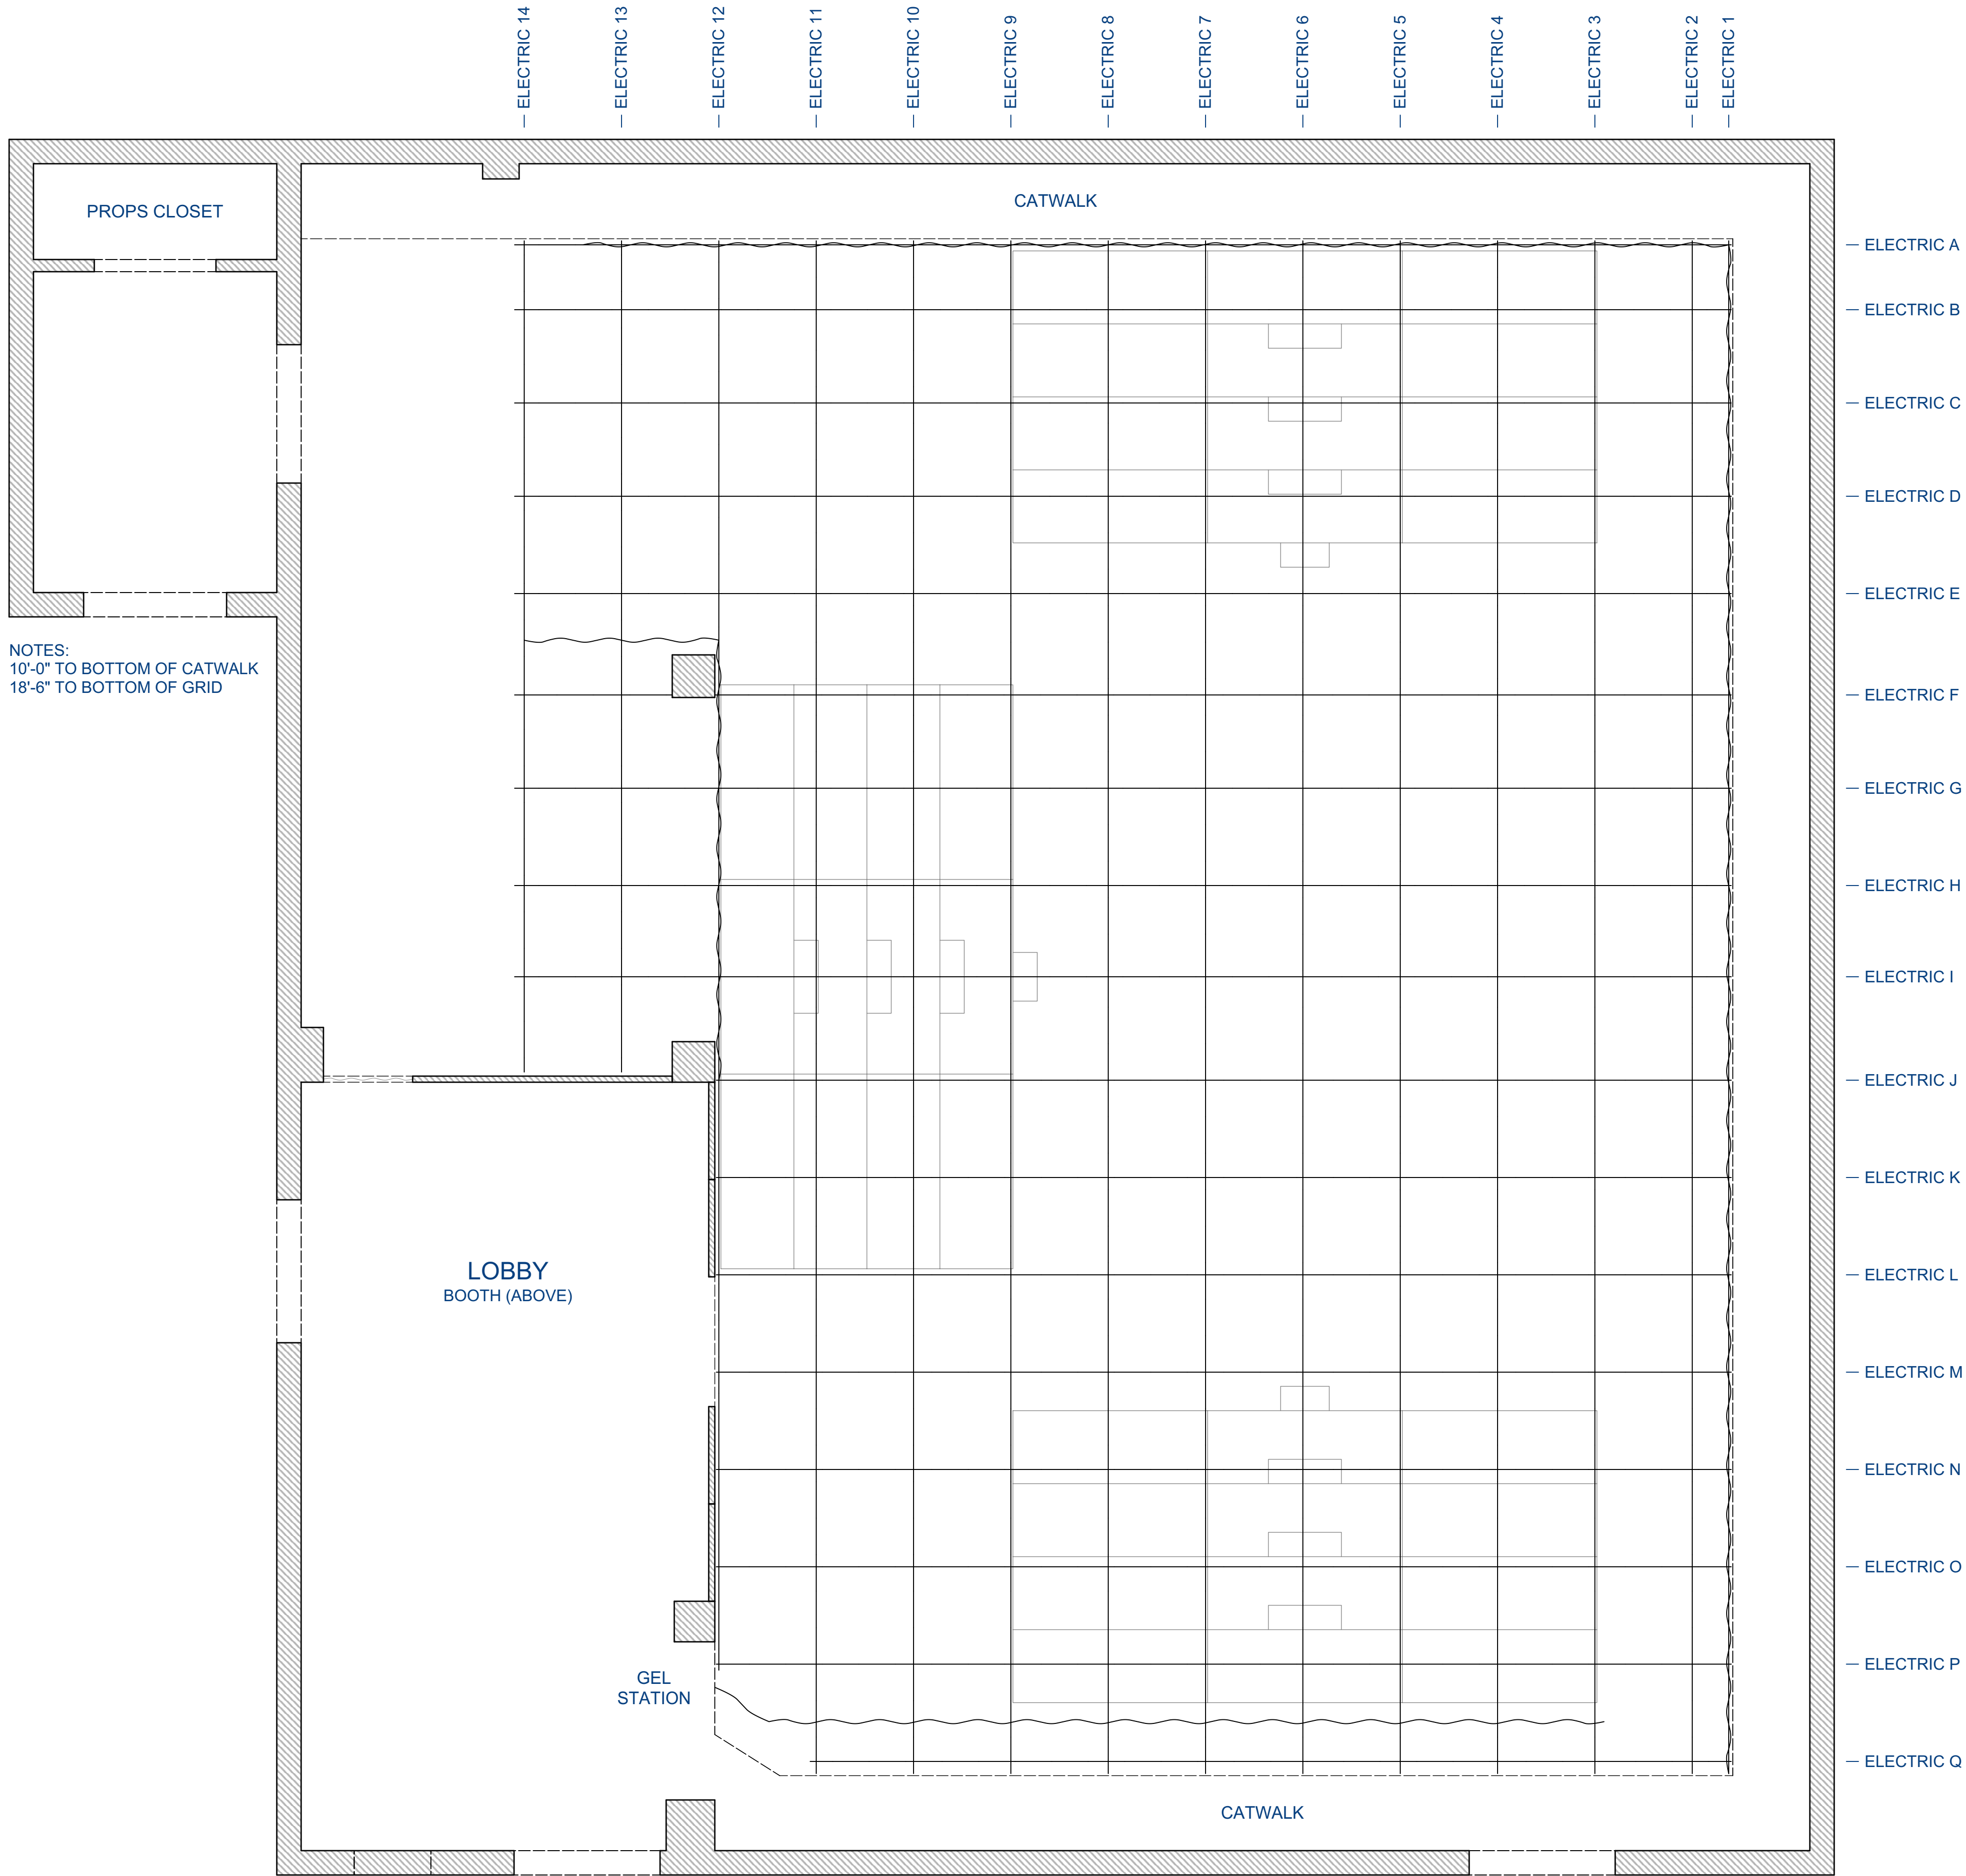

THEATERSPACE

GEORGE MASON UNIVERSITY
PLAYWRIGHT: N/A
DIRECTOR: N/A

LIGHT PLOT - THRUST



LIGHTING DESIGNER: N/A
ASST. LIGHTING DESIGNER: N/A
DRAFTER: STEPHAN STARLING

DATE: 4/15/20
REVISED: 8/7/20
SCALE: 1'-0" = 1/4"

PLATE

06

of 12

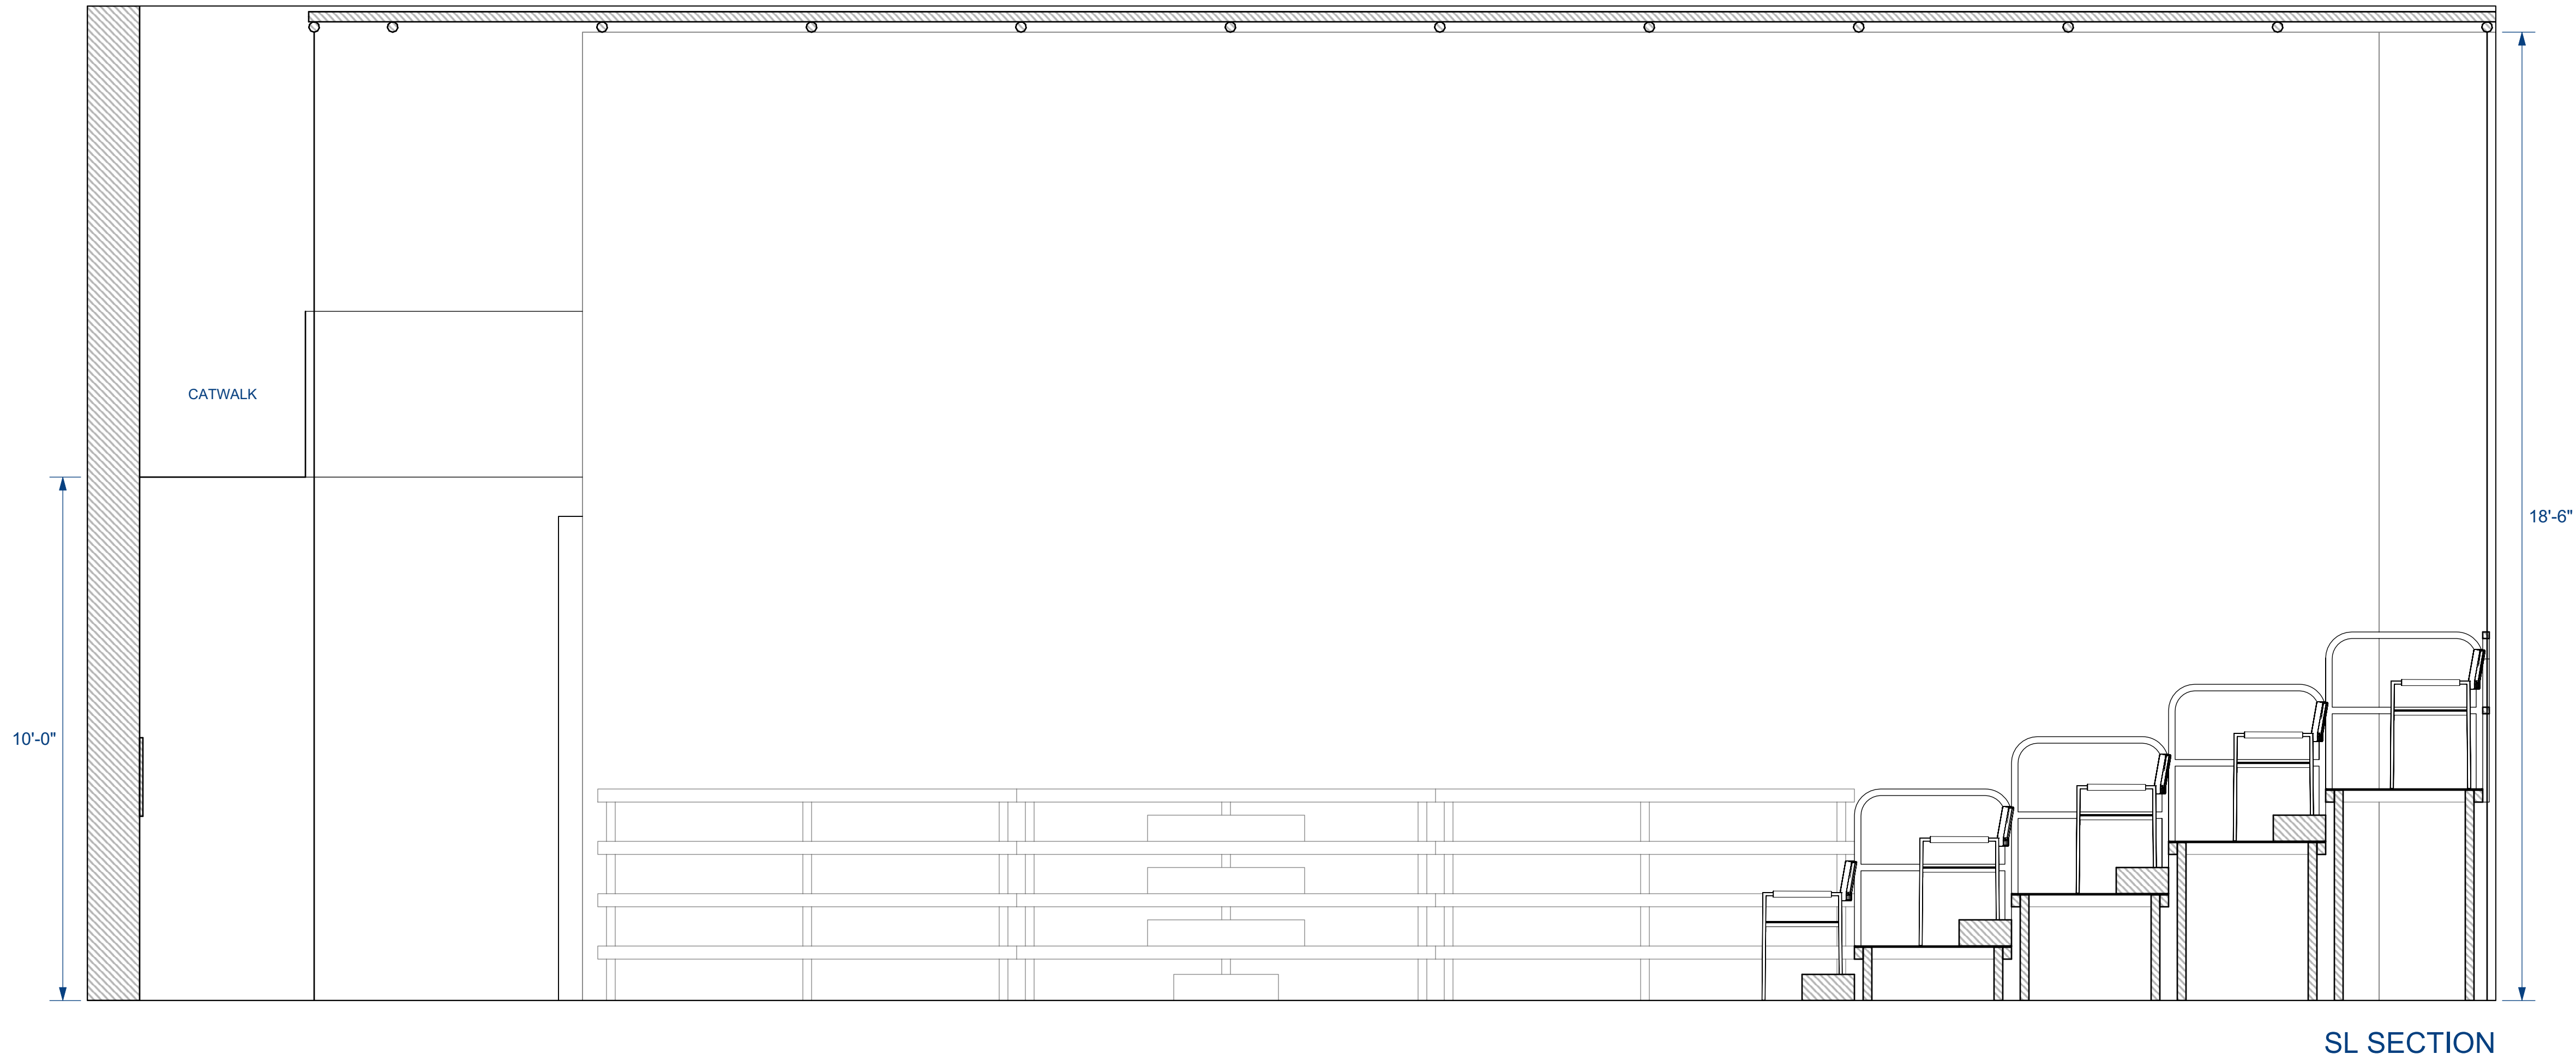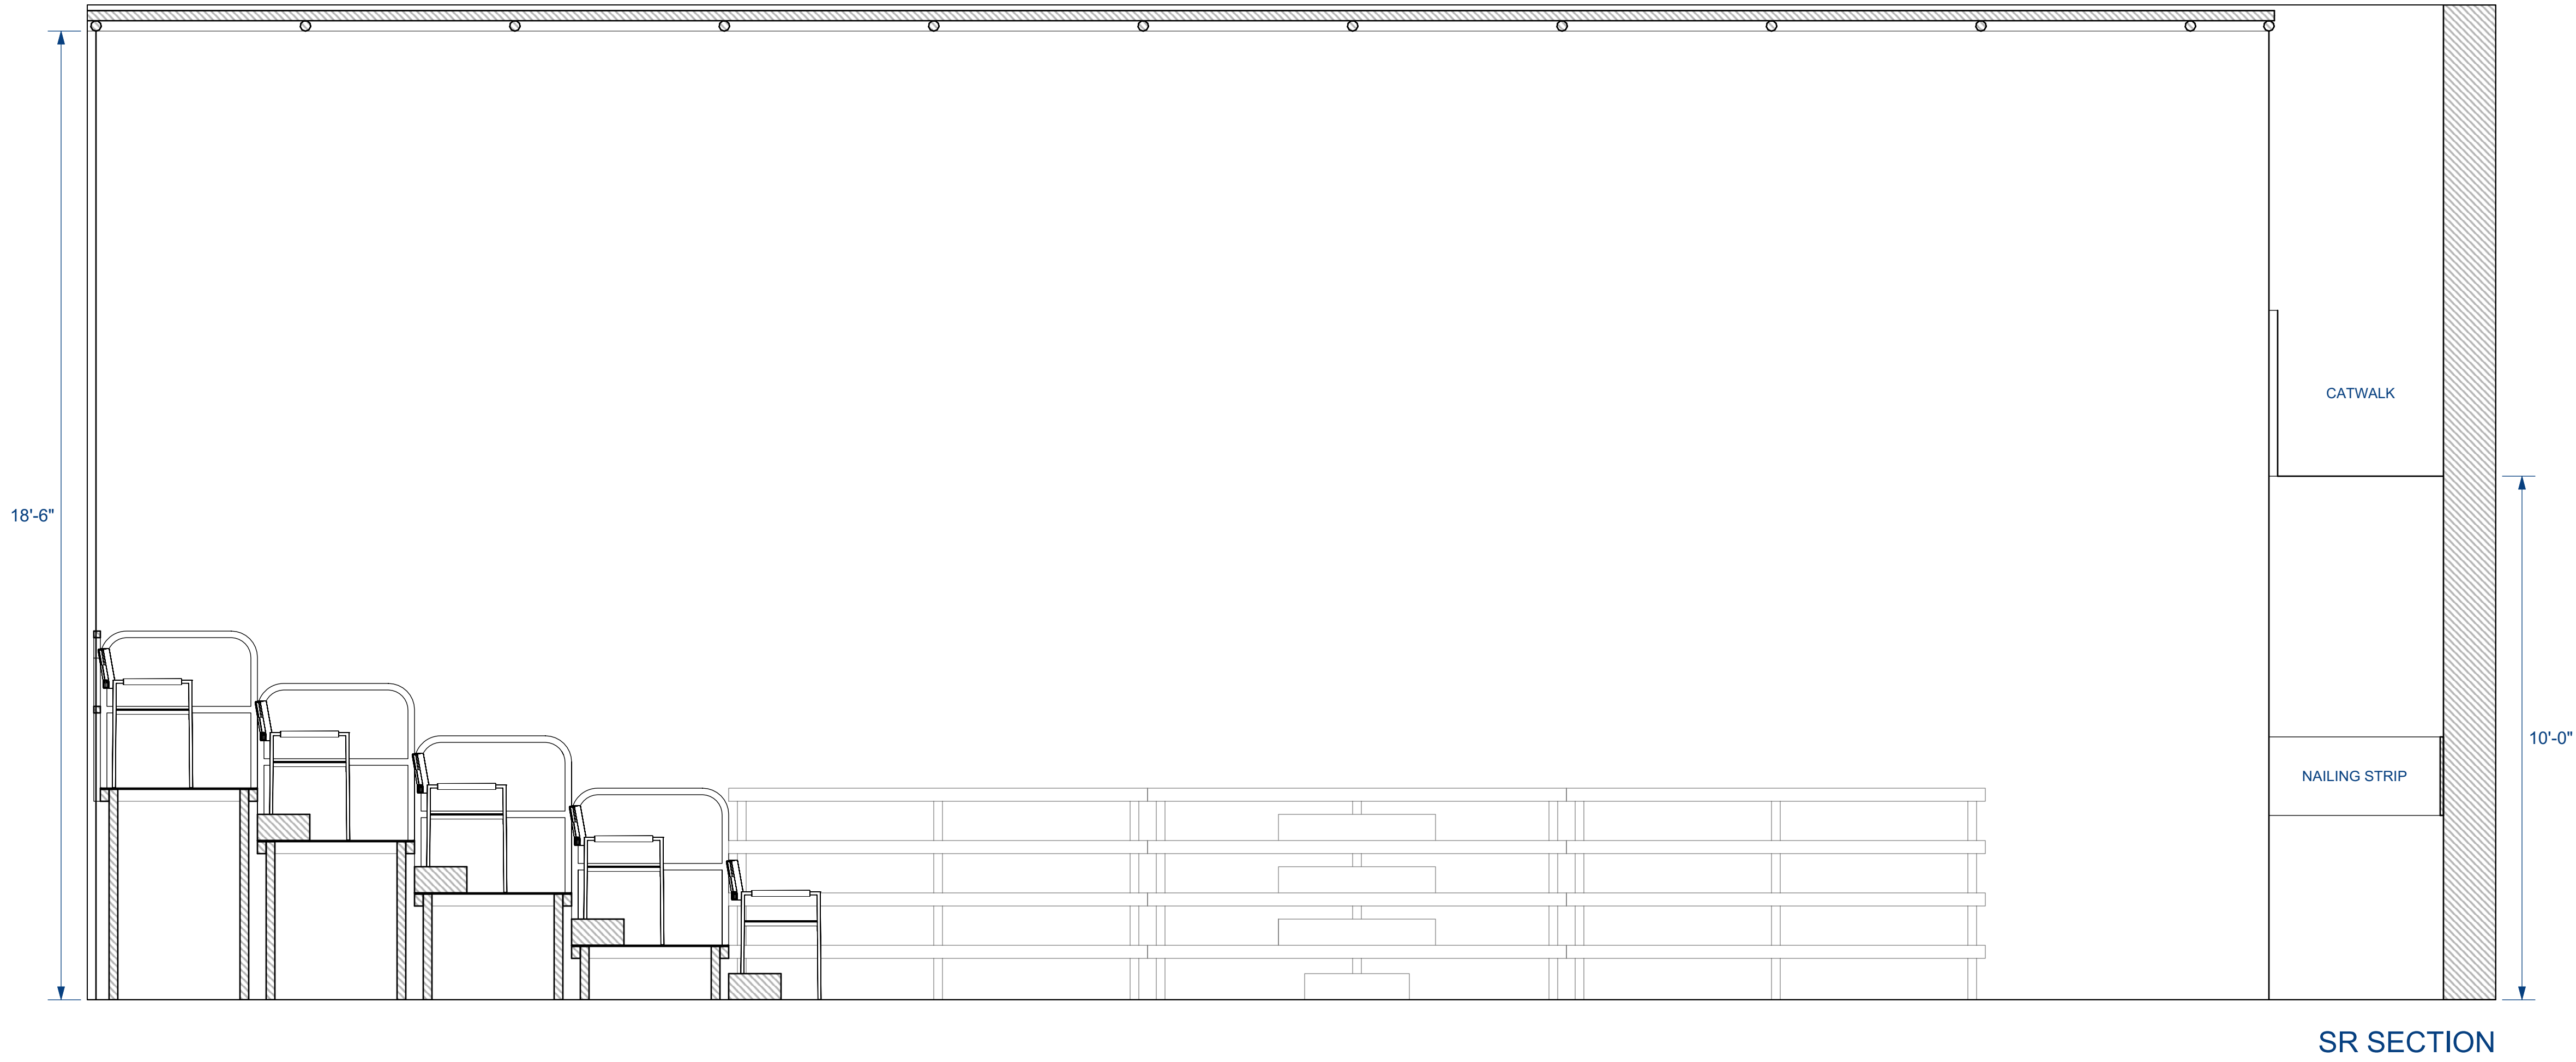


THEATERSPACE

SECTION - THRUST

PLATE

THEATERSPACE		SECTION - THRUST			
GEORGE MASON UNIVERSITY		SCENIC DESIGNER:	N/A	DATE:	4/15/20
PLAYWRIGHT:	N/A	TECHNICAL DIRECTOR:	N/A	REVISED:	8/7/20
DIRECTOR:	N/A	DRAFTER:	STEPHAN STARLING	SCALE:	1'-0" = 1/2"

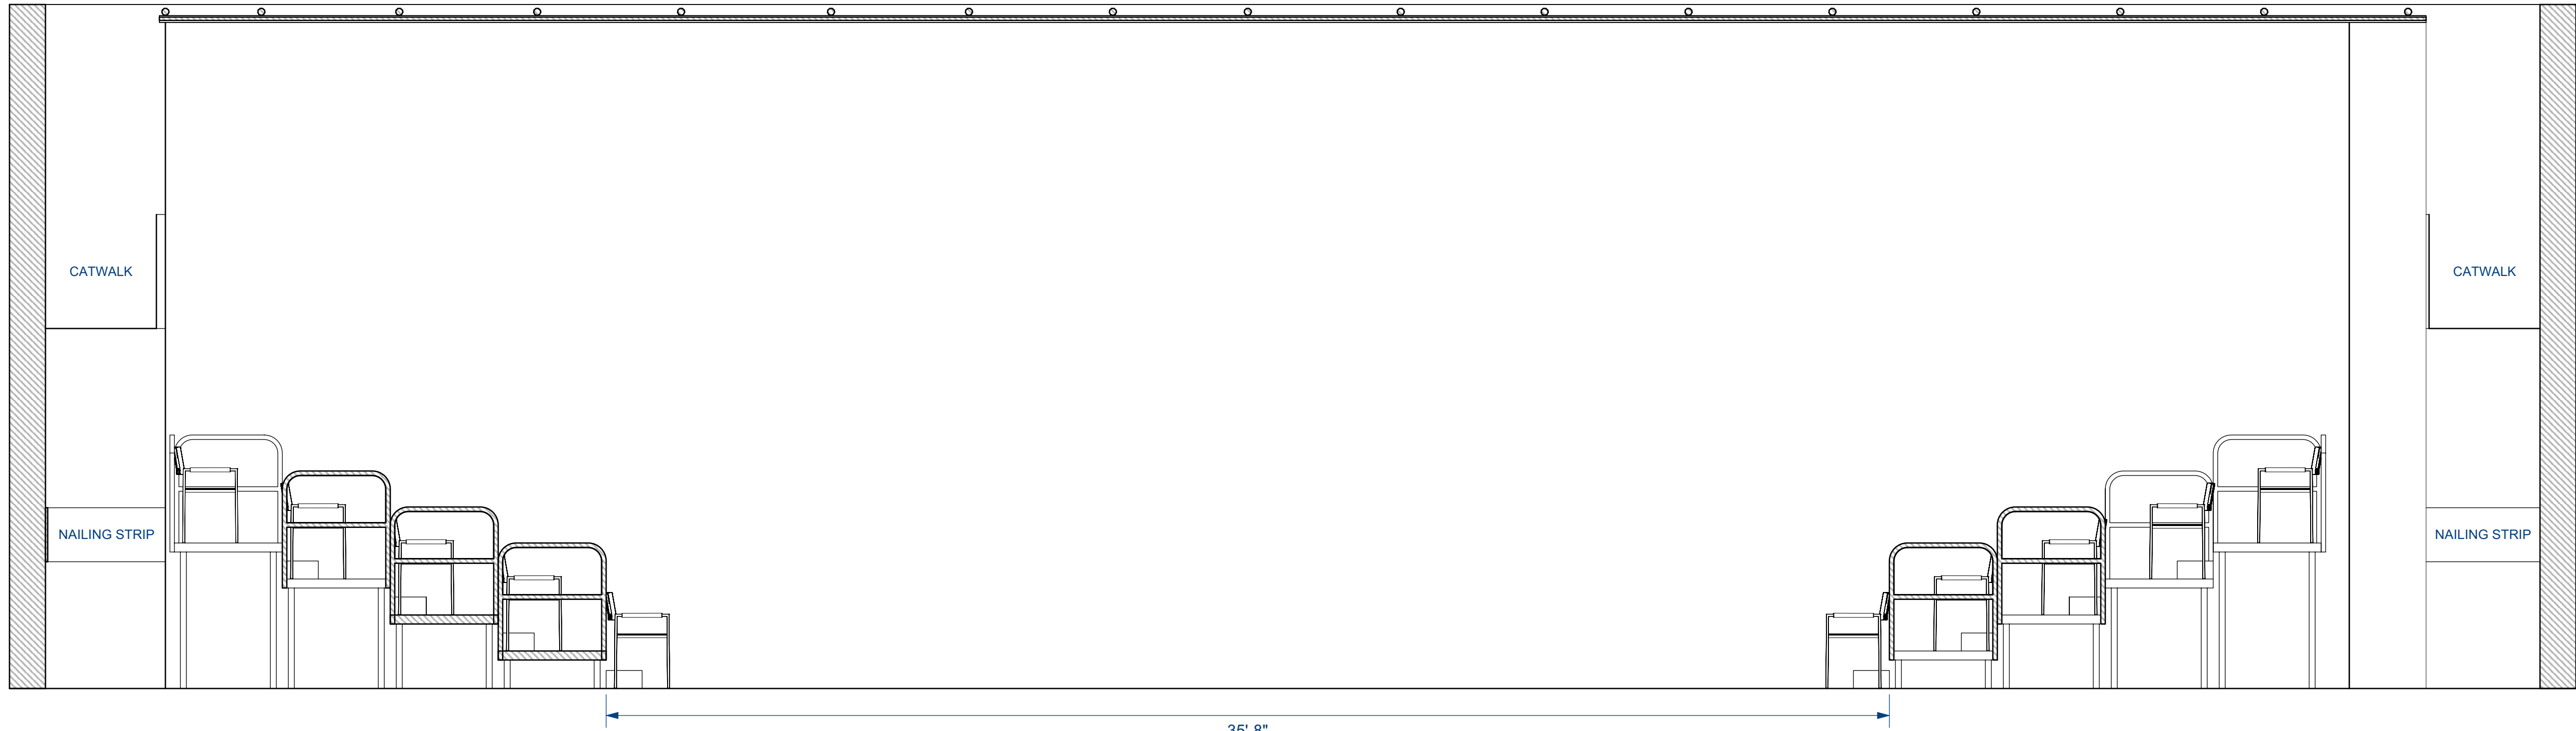

THEATERSPACE

GEORGE MASON UNIVERSITY
PLAYWRIGHT: N/A
DIRECTOR: N/A

FRONT ELEVATION - THRUST

SCENIC DESIGNER: N/A
TECHNICAL DIRECTOR: N/A
DRAFTER: STEPHAN STARLING
DATE: 4/15/20
REVISED: 8/7/20
SCALE: 1'-0" = 3/8"

PLATE

08

OF 12



PLAYING SPACE:
17'-0" x 37'-8"

SEATING:
MAX 149 + HANDICAP SEATING
SR RISER GROUP 72 + HANDICAP SEATING
SL RISER GROUP 77 + HANDICAP SEATING


RISERS:
INDIVIDUAL UNIT DIMENSIONS: 3'-0" x 8'-0"
HEIGHTS: 1'-0", 2'-0", 3'-0", 4'-0", 5'-0"

SINGLE STEP UNITS:
10 @ 3'-0"W x 0'-10"D x 0'-6"H
3 @ 2'-0"W x 0'-10"D x 0'-6"H

MASKING:
10'-0" STANDARD DRAPE WIDTH SOFT BLACK MASKING
TIED OFF TO CREATE 2'-0"W OPENINGS FOR STAGE ENTRANCES AND EXITS
FULL COVERAGE FOR UPSTAGE WALL TO ALLOW FOR UPSTAGE CROSSOVERS UNDER THE CATWALK
MASKING SHOWN IN DEFAULT POSITIONS - CAN BE CHANGED TO SUIT THE NEEDS OF THE PRODUCTION SO LONG AS THOSE CHANGES ARE APPROVED BY SCHOOL OF THEATER AND MAINTAIN FIRE CODE
ANY MASKING CHANGES SHOULD BE DISCUSSED WITH THE ASU PRODUCTION MANAGER (DAN HOBSON) AND THE TECHNICAL DIRECTOR

GRID:
PIPE INFORMATION MAY BE OUT OF DATE - MORE ACCURATE INFORMATION CAN BE OBTAINED UPON REQUEST
FOR THE PURPOSE OF LIGHTING, PLEASE REFER TO THE REP PLOTS PROVIDED

ADDITIONAL INFORMATION AVAILABLE UPON REQUEST

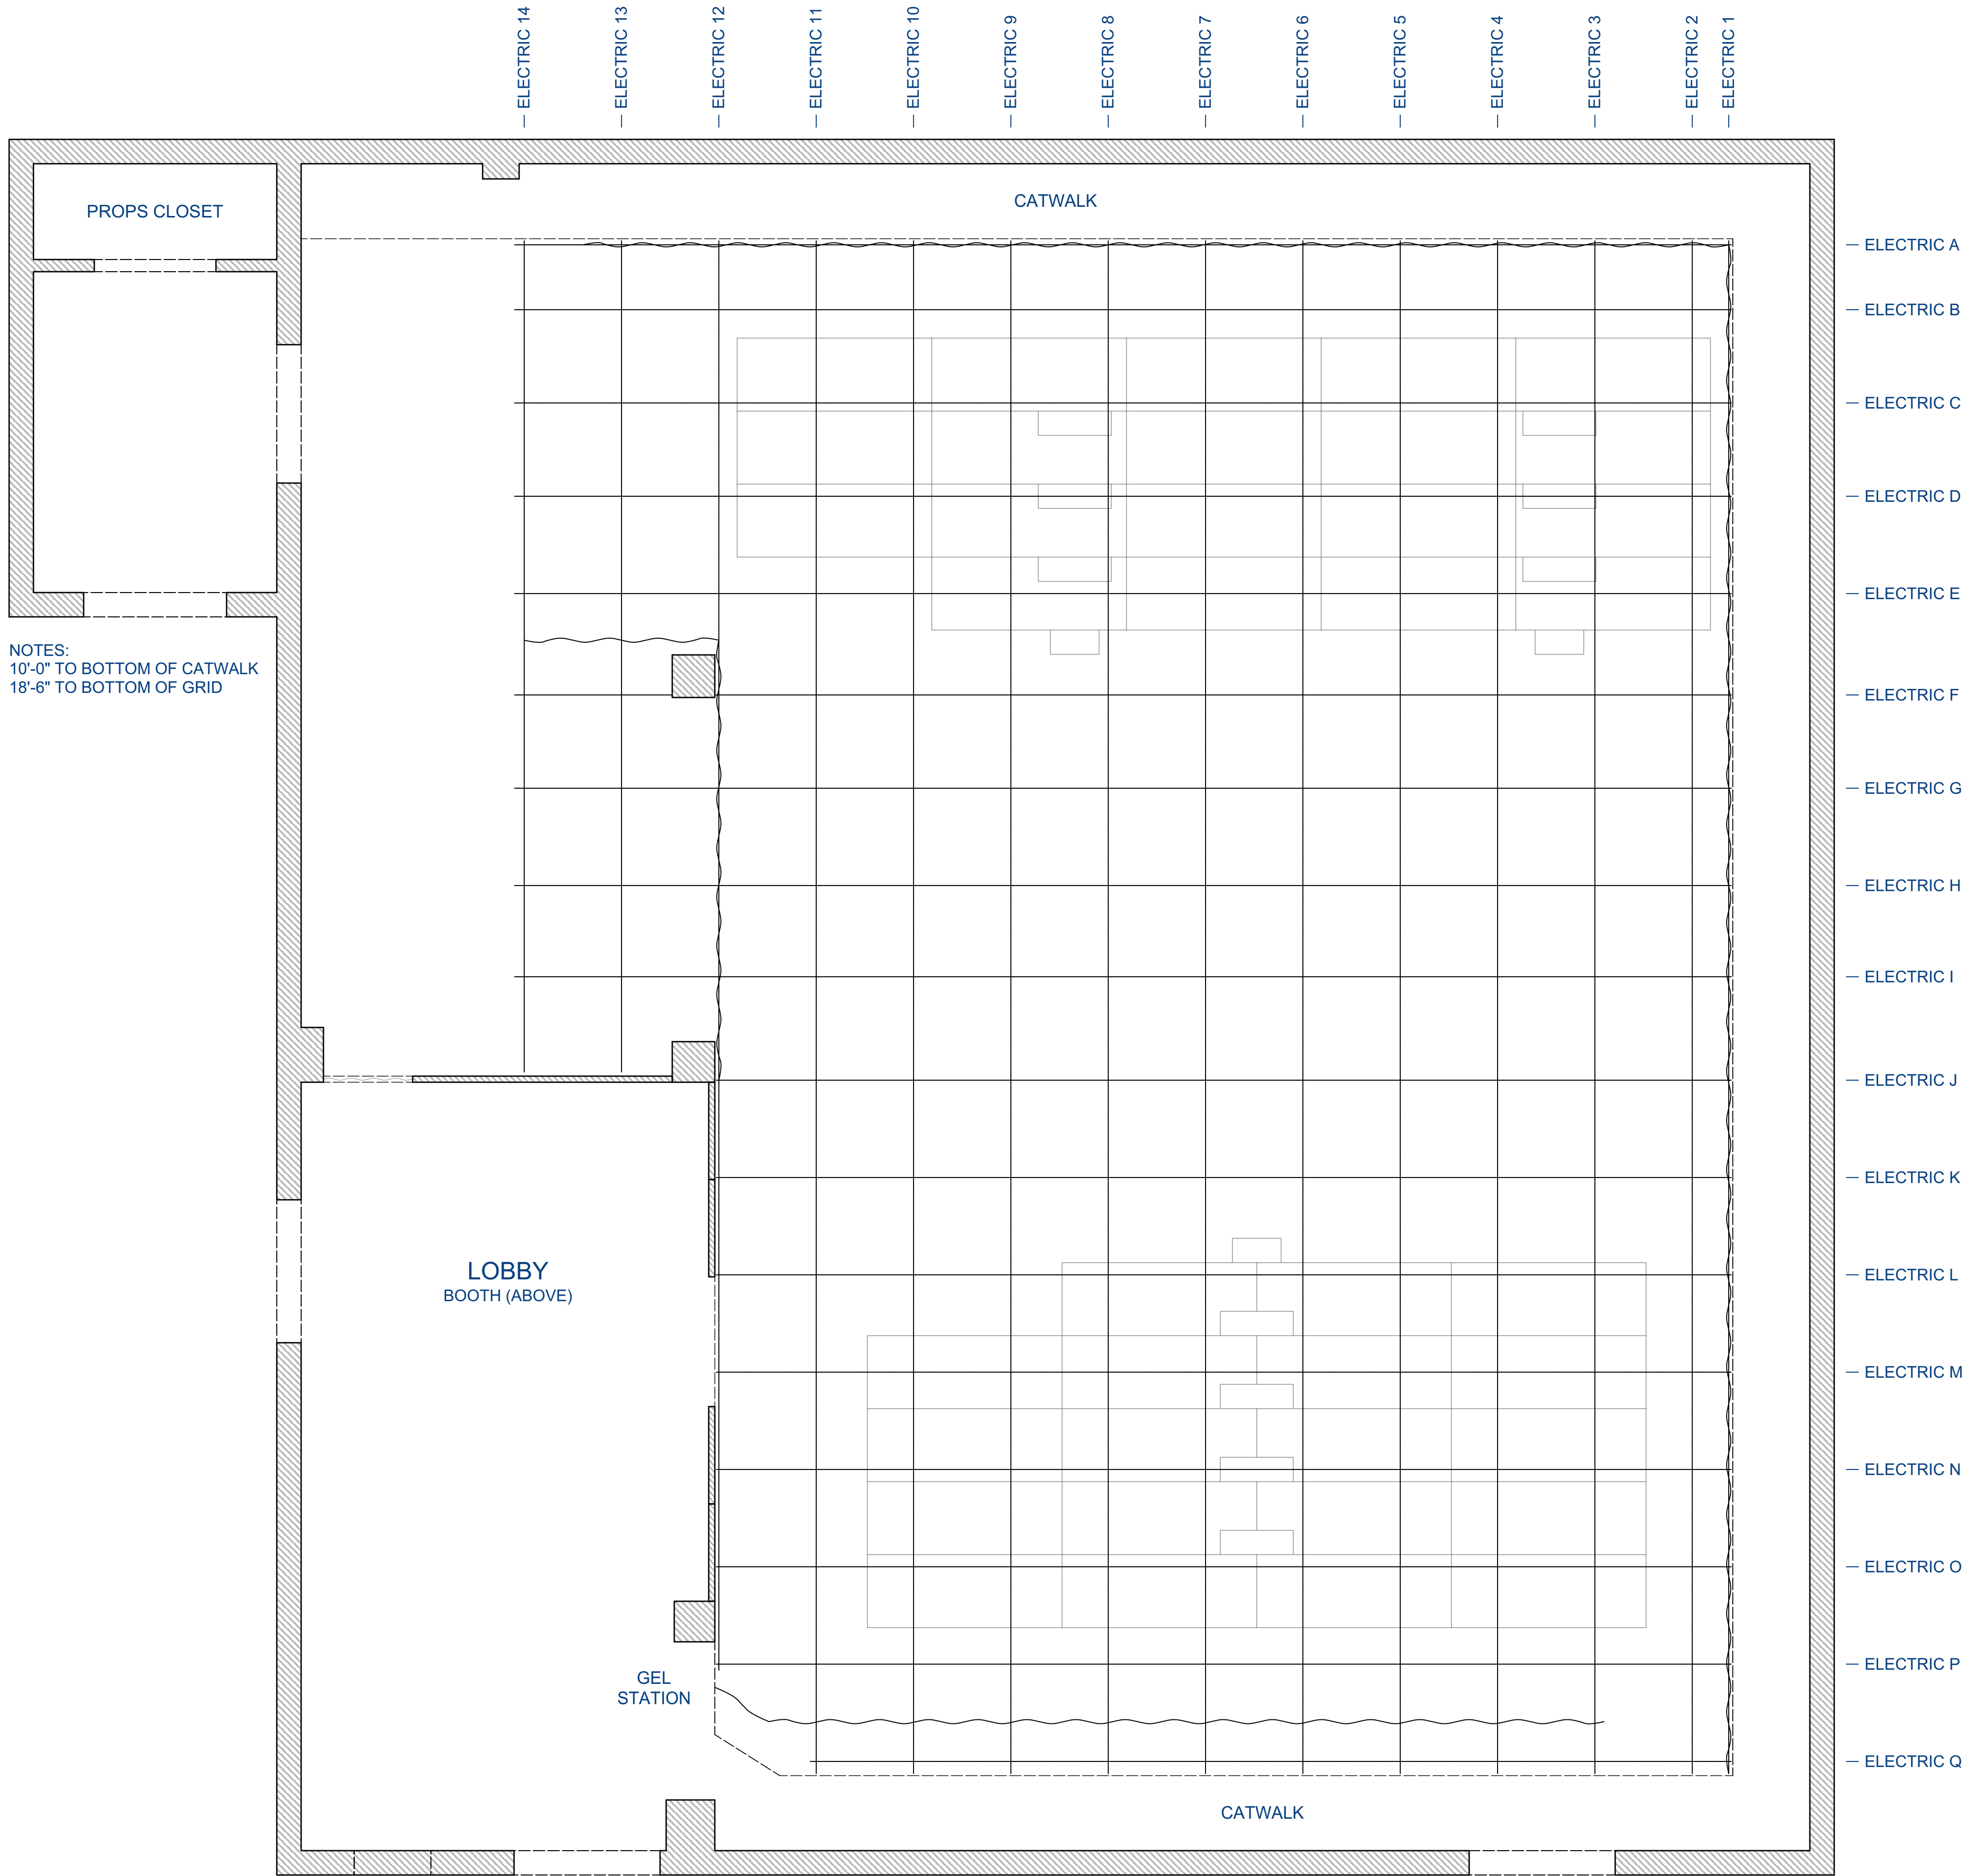

THEATERSPACE

GEORGE MASON UNIVERSITY

PLAYWRIGHT: N/A

DIRECTOR: N/A

LIGHT PLOT - ALLEY

LIGHTING DESIGNER: N/A

ASST. LIGHTING DESIGNER: N/A

DRAFTER: STEPHAN STARLING

DATE: 4/15/20



REVISED: 8/7/20

SCALE: 1'-0" = 1/4"

PLATE

10

OF 12

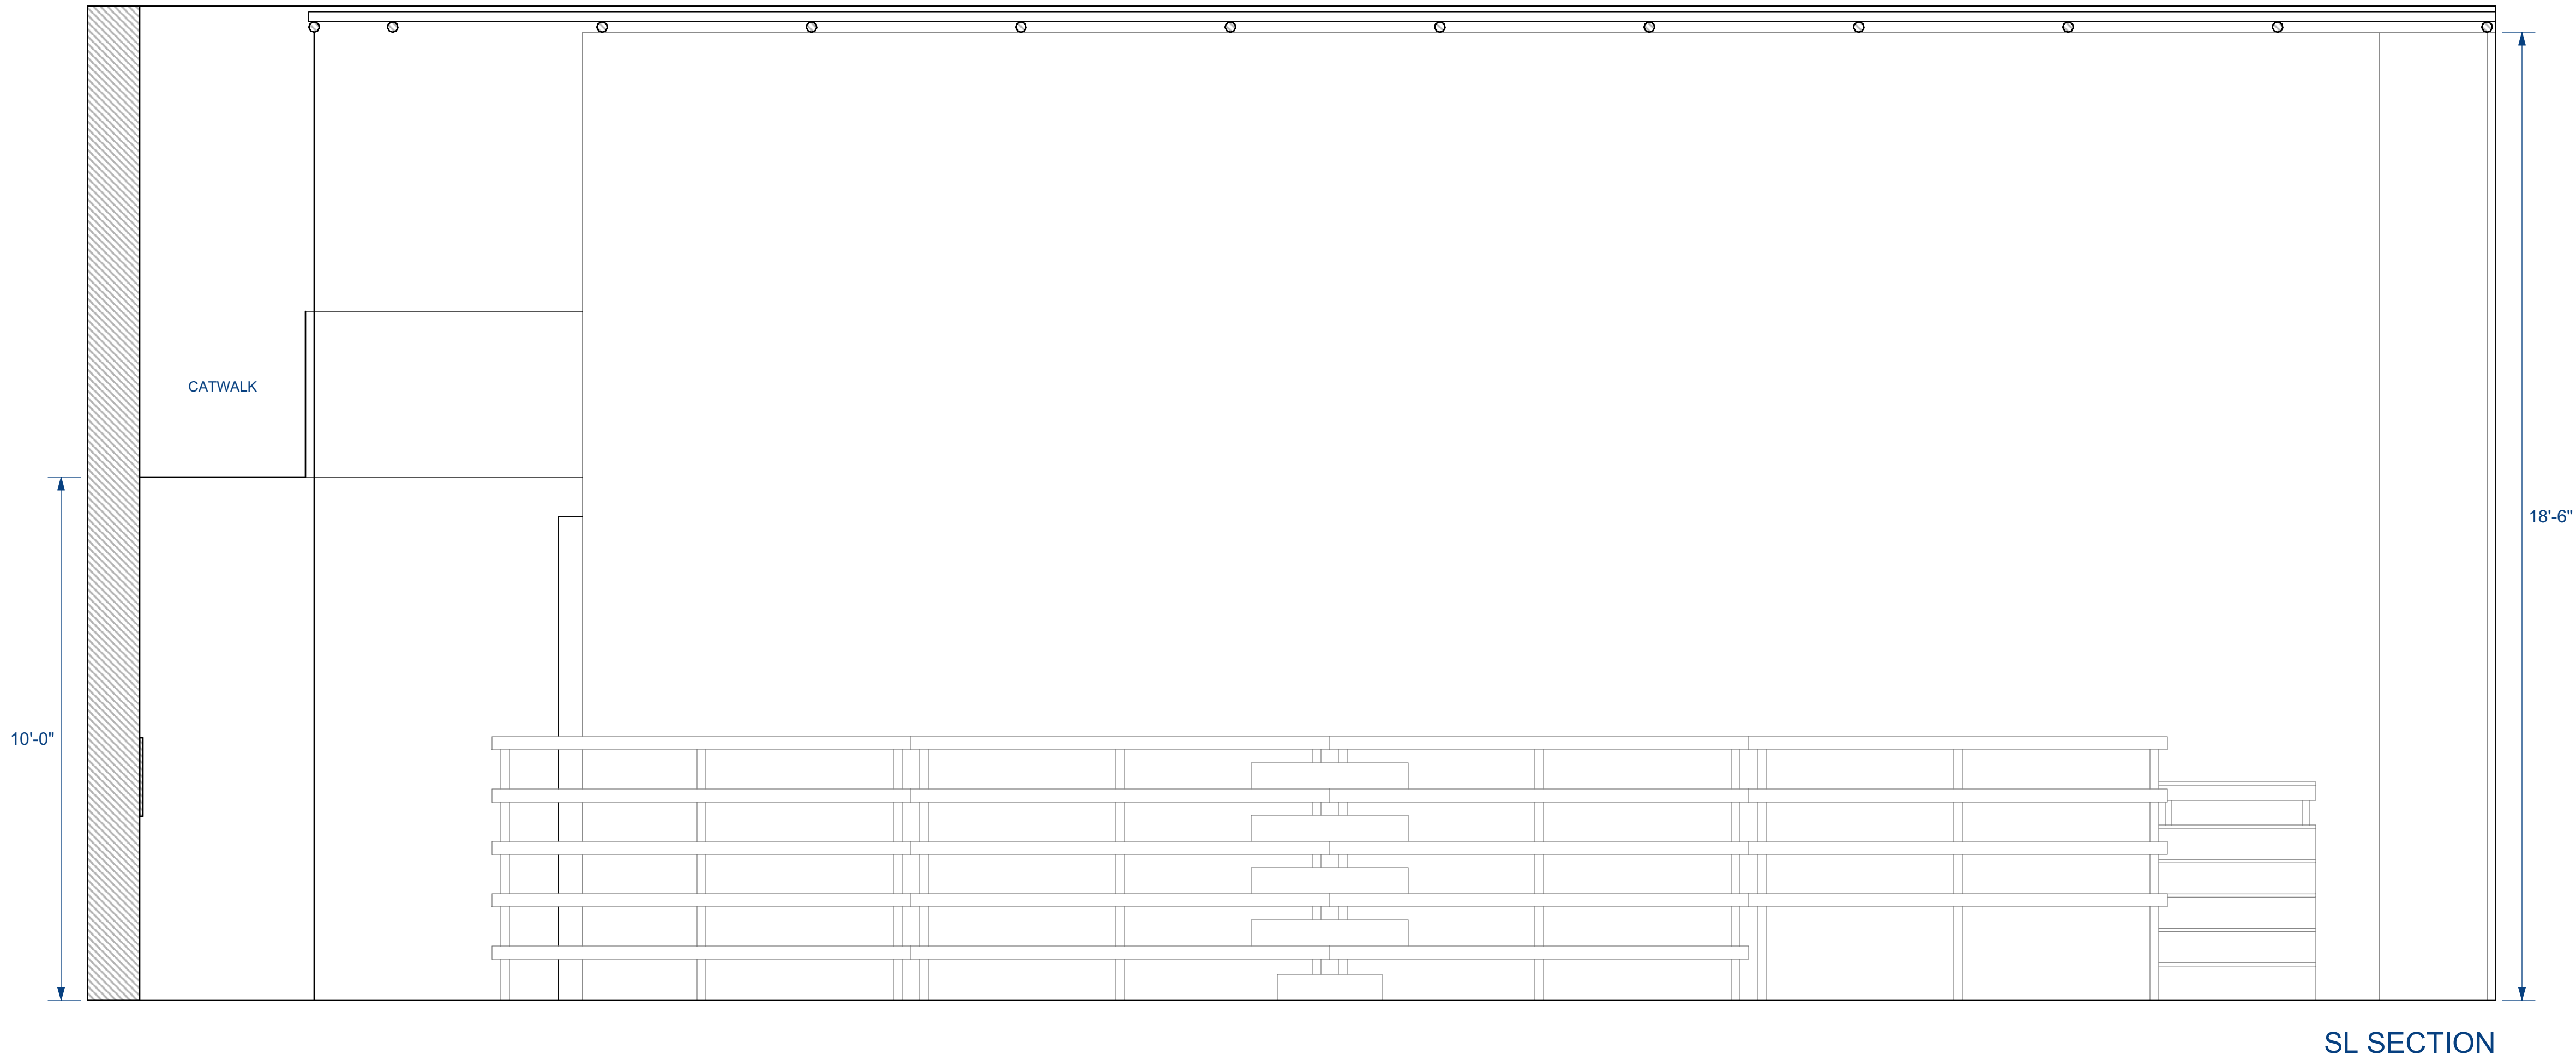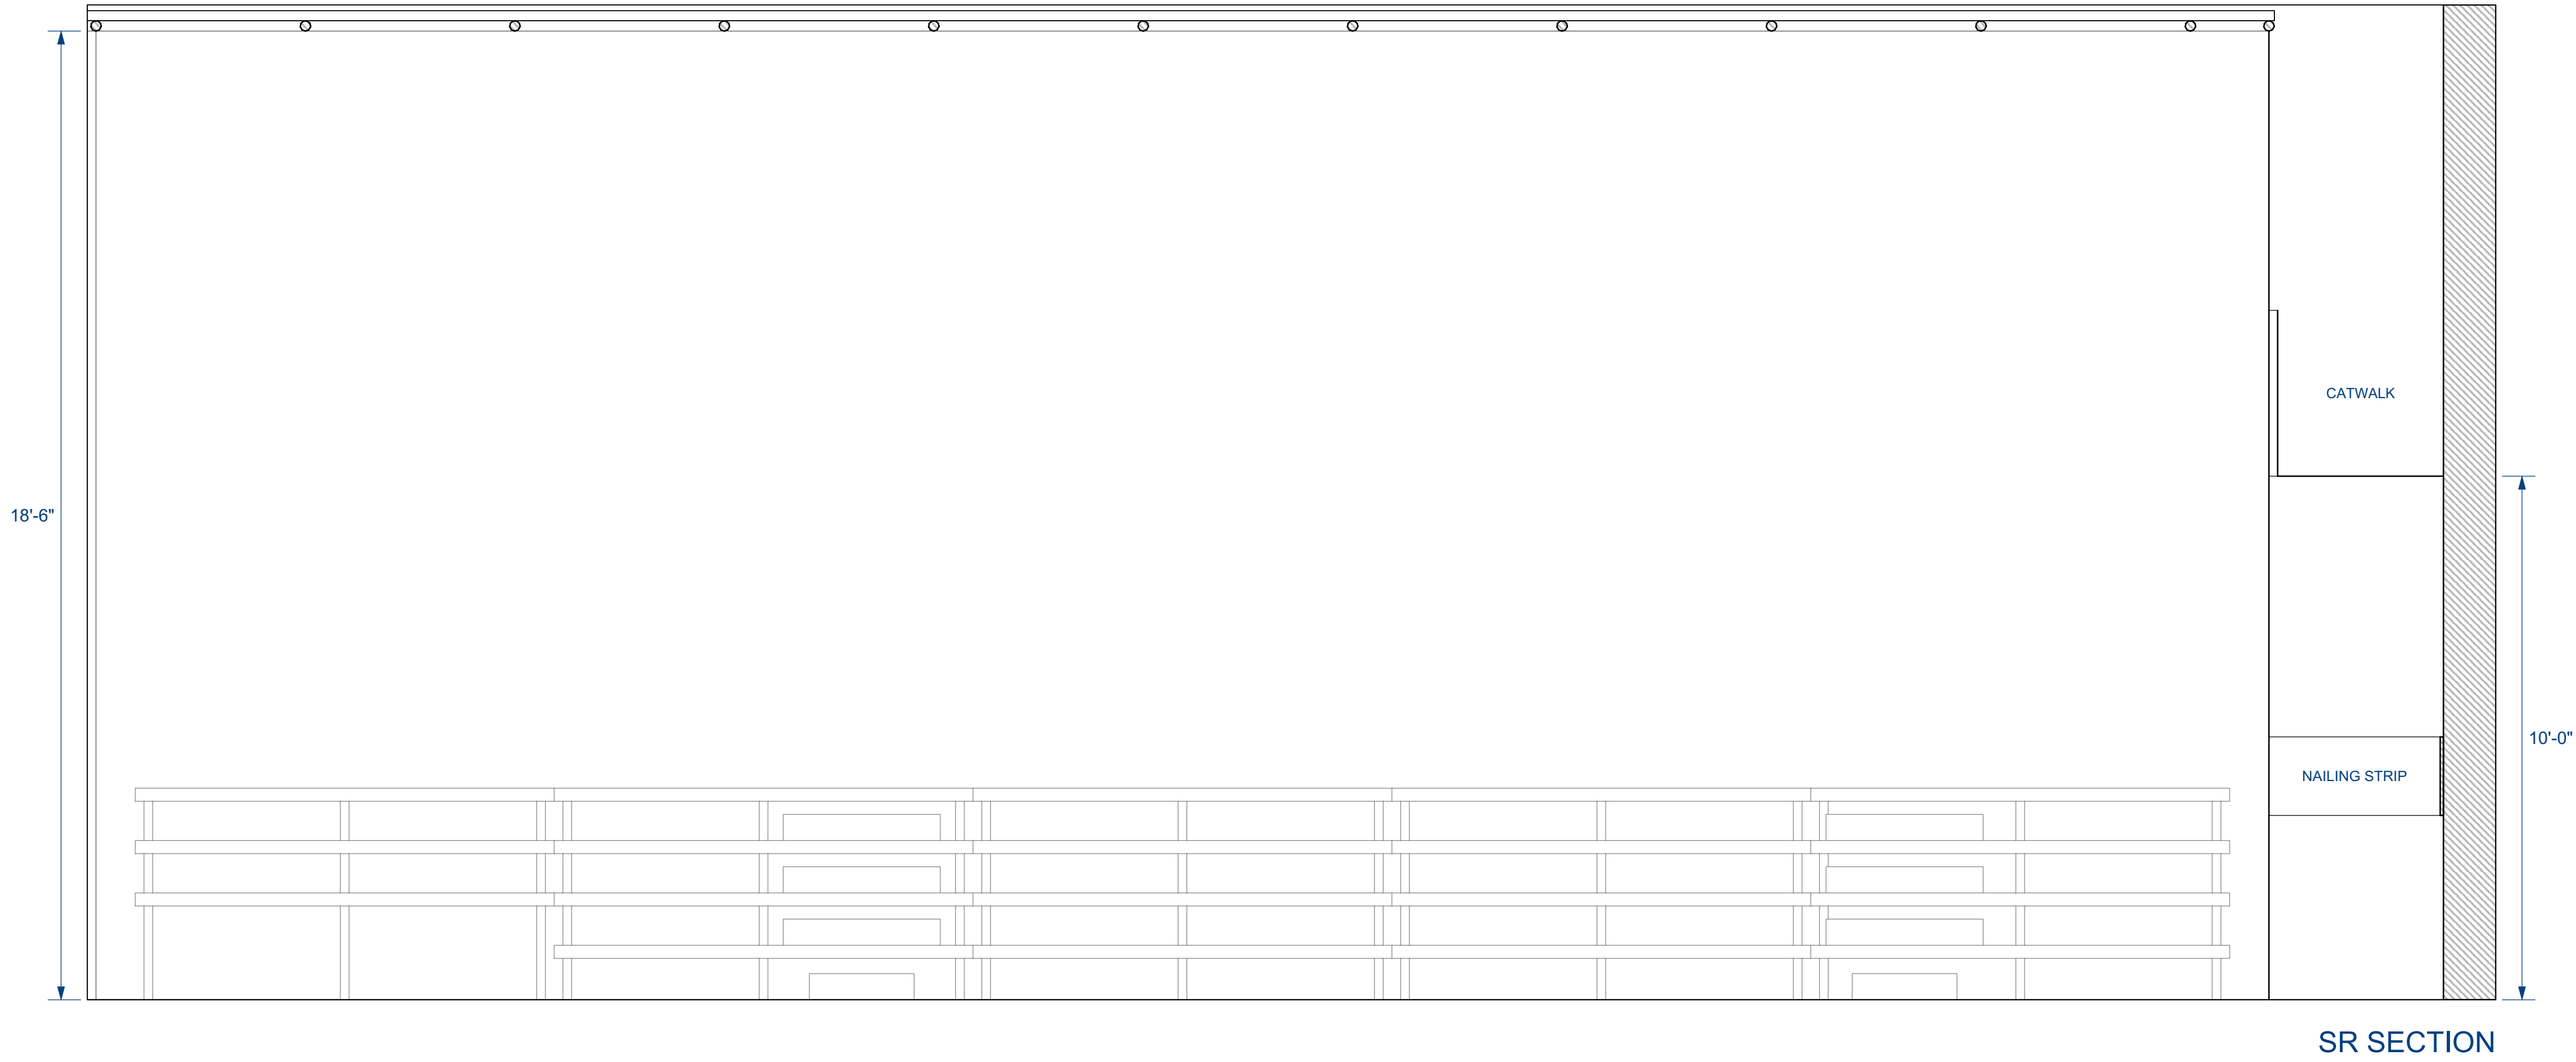

THEATERSPACE

GEORGE MASON UNIVERSITY
PLAYWRIGHT: N/A
DIRECTOR: N/A

SECTION - ALLEY


SCENIC DESIGNER: N/A
TECHNICAL DIRECTOR: N/A
DRAFTER: STEPHAN STARLING

DATE: 4/15/20
REVISED: 8/7/20
SCALE: 1'-0" = 1/2"

PLATE

11

OF 12

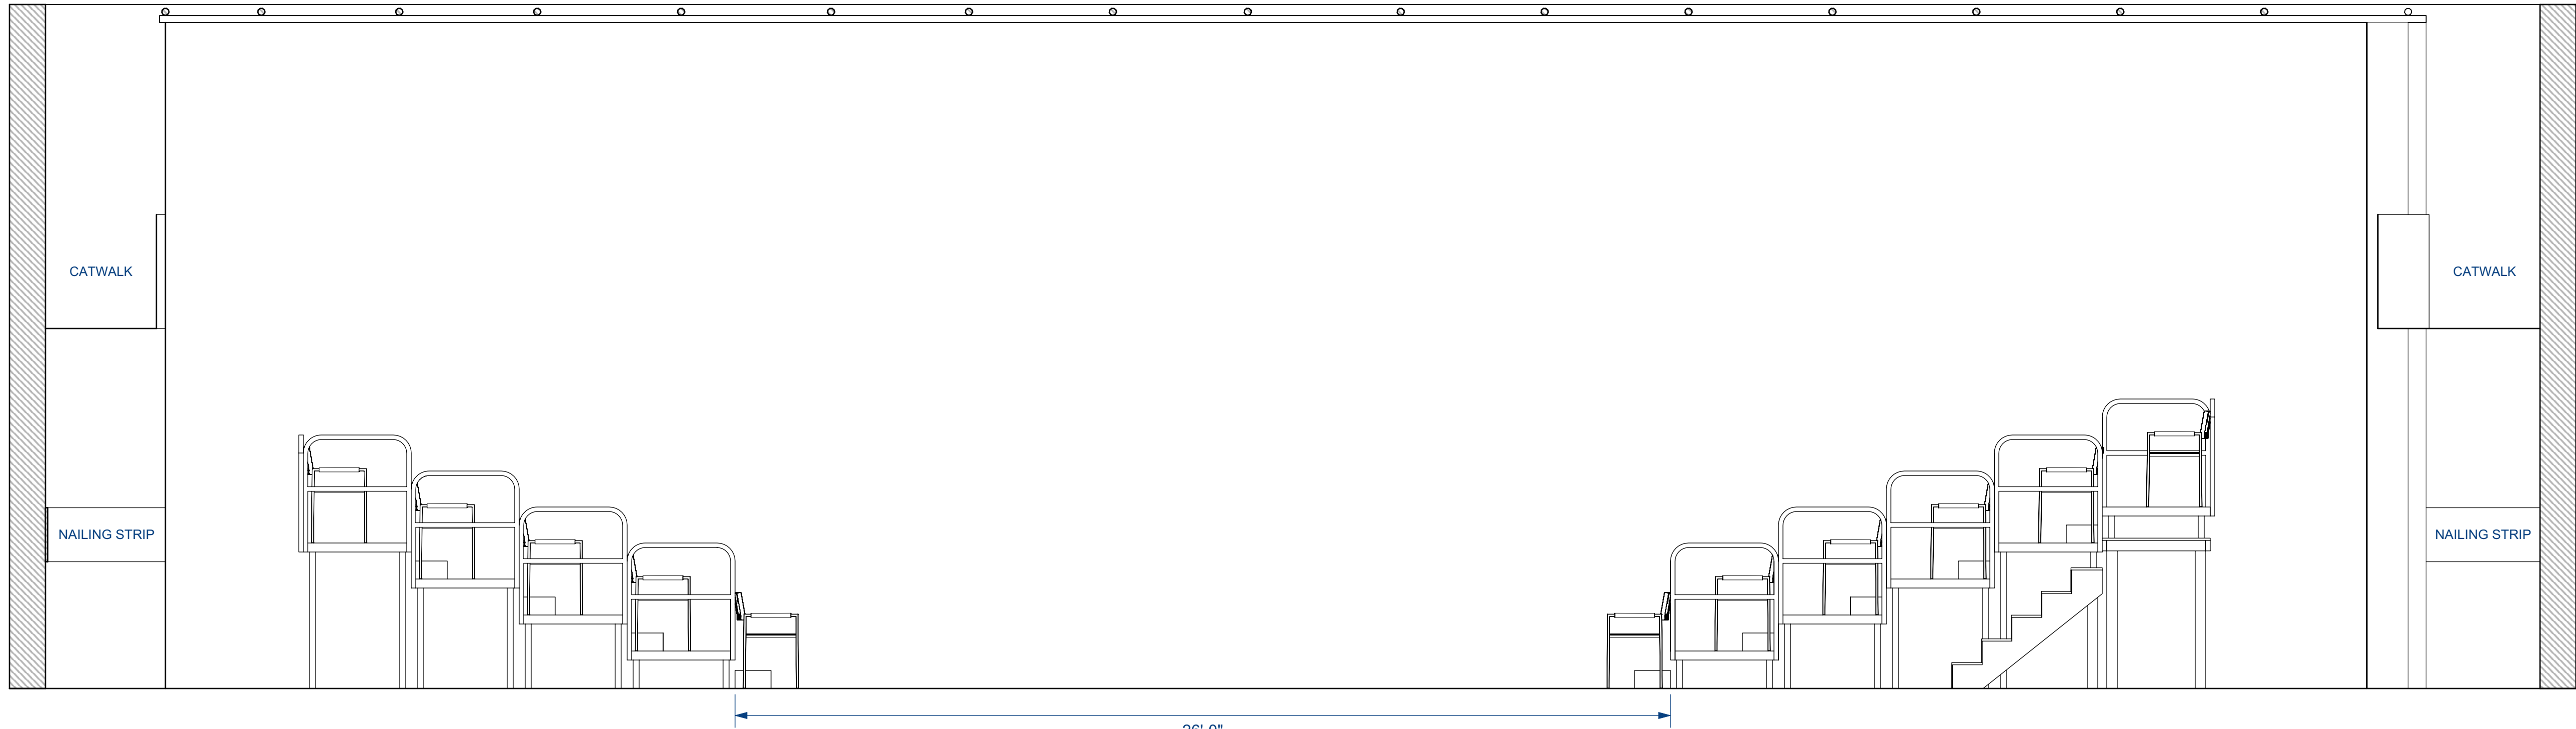

THEATERSPACE

GEORGE MASON UNIVERSITY
PLAYWRIGHT: N/A
DIRECTOR: N/A


FRONT ELEVATION - ALLEY

SCENIC DESIGNER: N/A
TECHNICAL DIRECTOR: N/A
DRAFTER: STEPHAN STARLING
DATE: 4/15/20
REVISED: 8/7/20
SCALE: 1'-0" = 3/8"

PLATE

12

OF 12

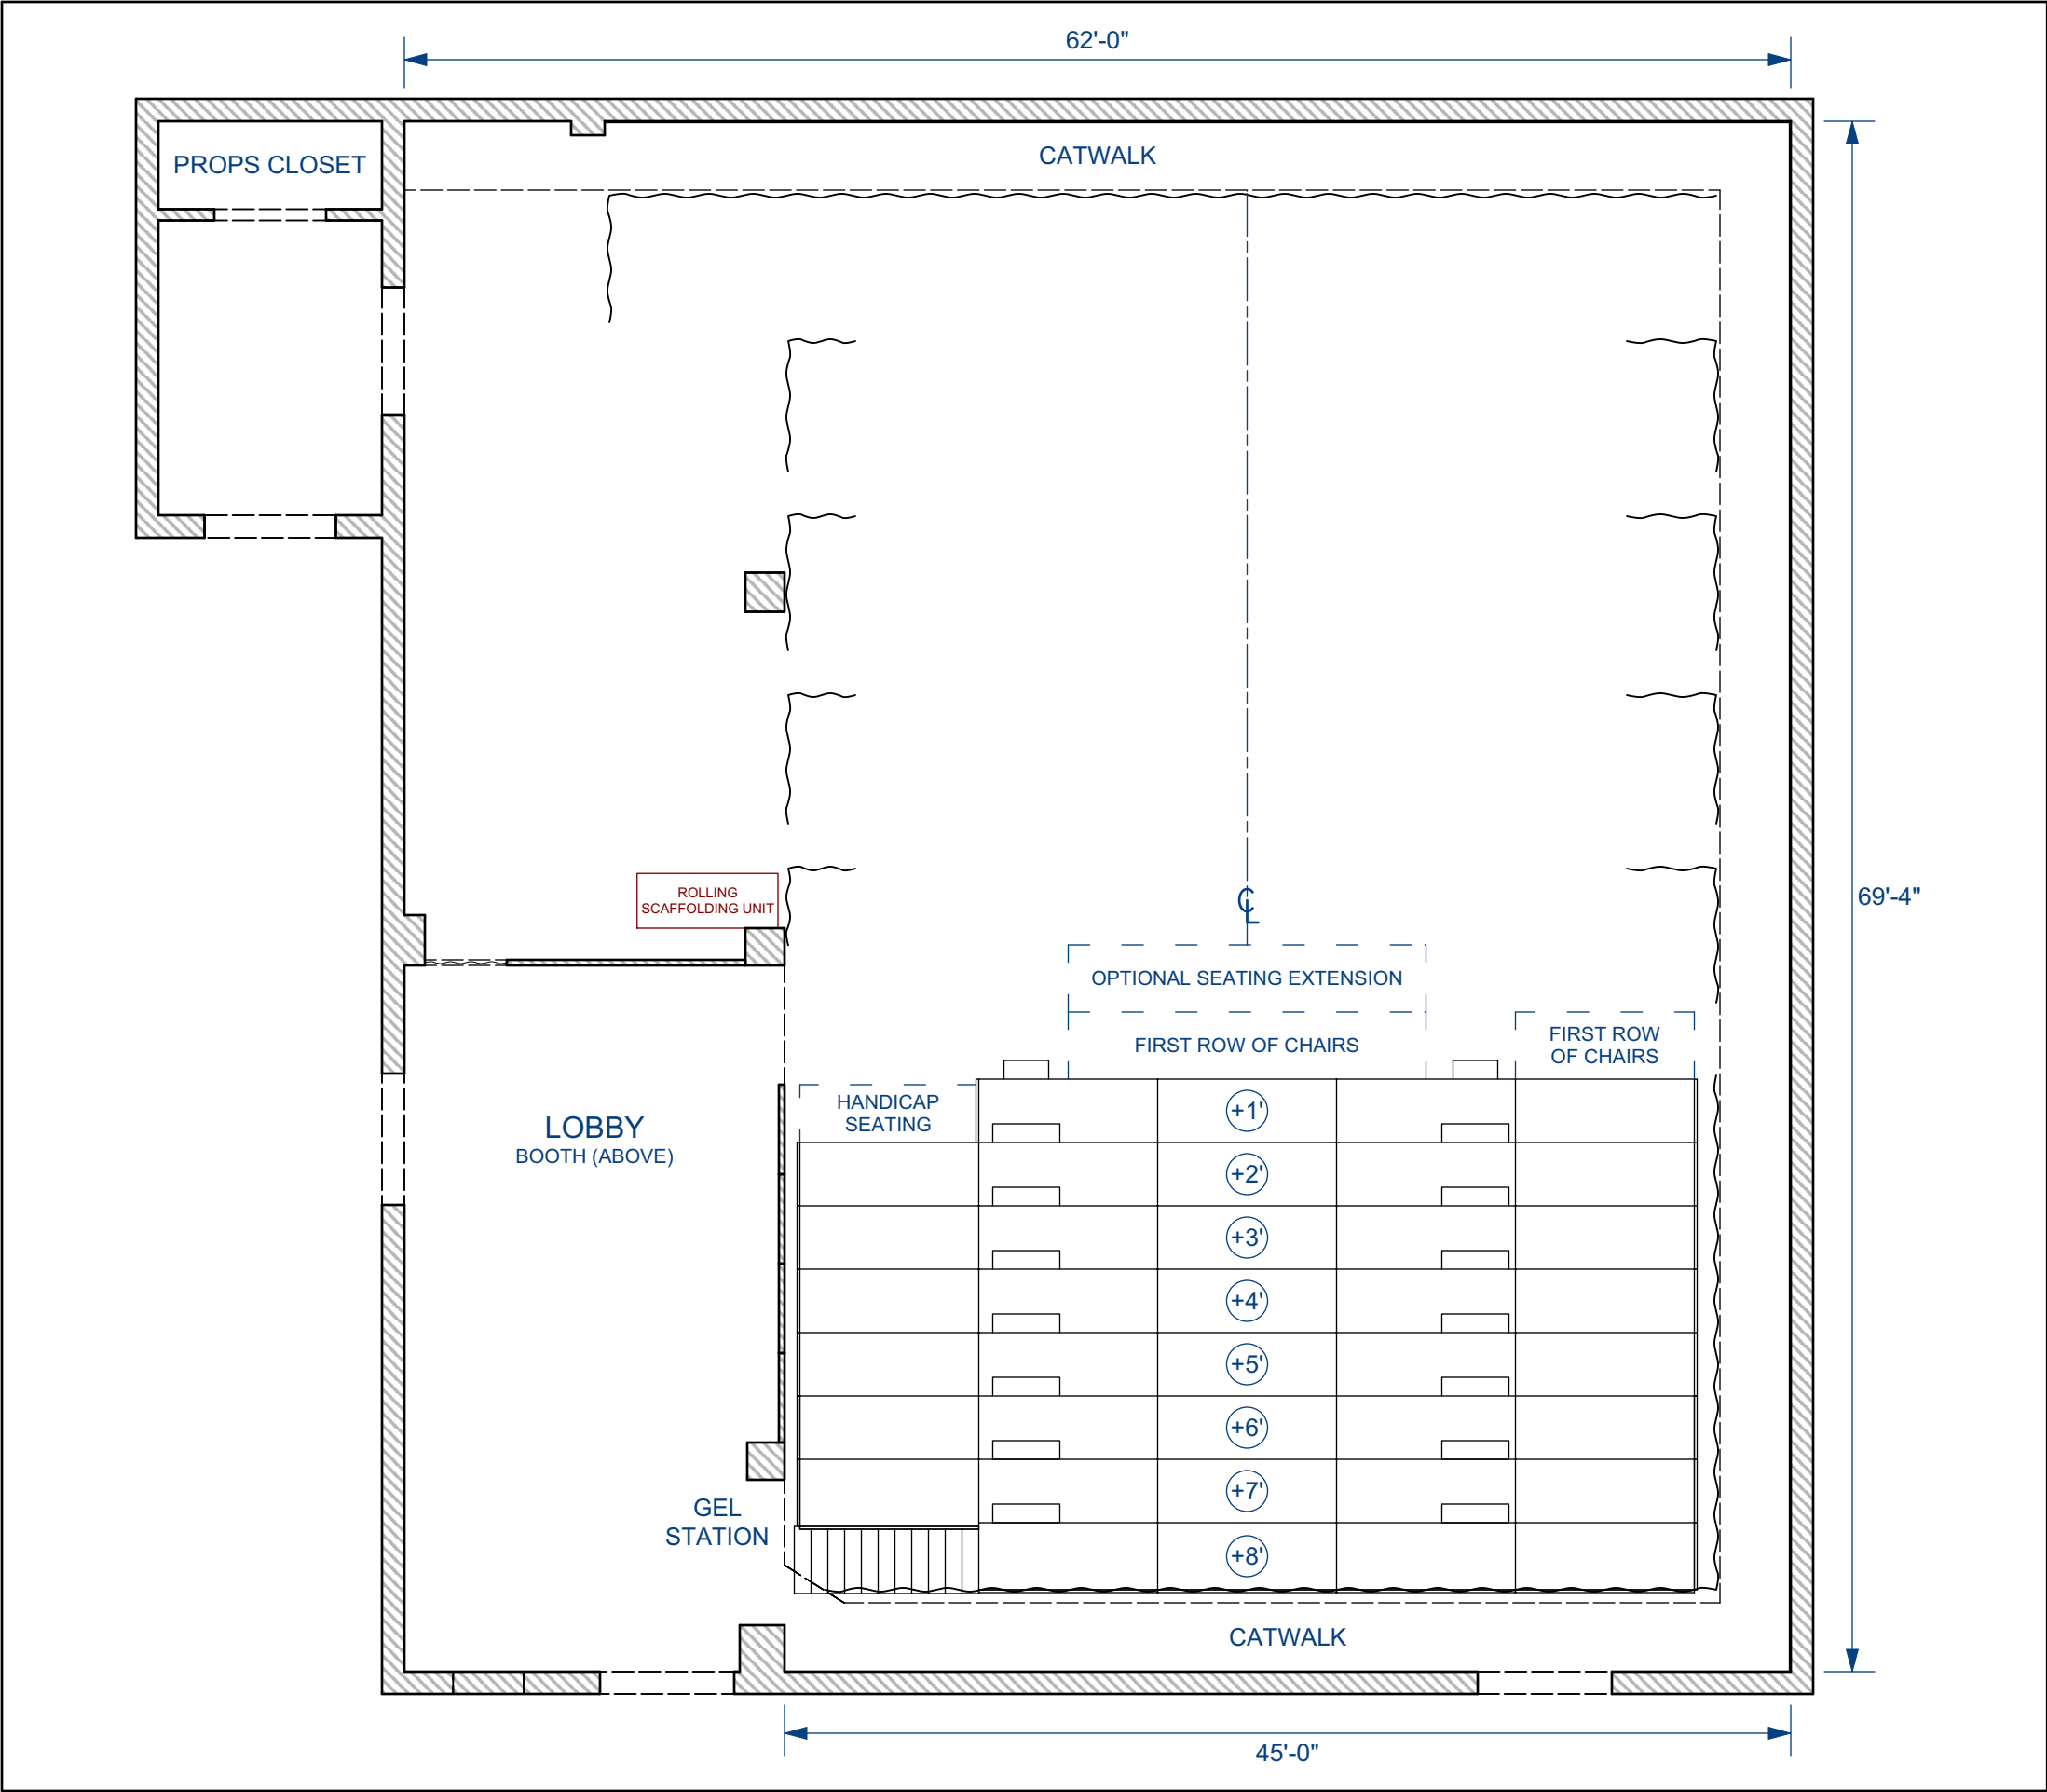

HEIGHTS:
10'-0" TO BOTTOM OF CATWALK
18'-6" TO BOTTOM OF GRID

SEATING:
MAX 146 + HANDICAP SEATING

MASKING:
10'-0" STANDARD DRAPE WIDTH SOFT BLACK MASKING
TIED OFF TO CREATE 2'-0"W OPENINGS FOR STAGE ENTRANCES AND EXITS
FULL COVERAGE FOR UPSTAGE WALL TO ALLOW FOR UPSTAGE CROSSEOVERS UNDER THE CATWALK
MASKING SHOWN IN DEFAULT POSITIONS - CAN BE CHANGED TO SUIT THE NEEDS OF THE PRODUCTION
SO LONG AS THOSE CHANGES ARE APPROVED BY SCHOOL OF THEATER AND MAINTAIN FIRE CODE
ANY MASKING CHANGES SHOULD BE DISCUSSED WITH THE ASU PRODUCTION MANAGER (DAN HOBSON) AND THE TECHNICAL DIRECTOR

ADDITIONAL INFORMATION AVAILABLE UPON REQUEST

RISERS:
INDIVIDUAL UNIT DIMENSIONS: 3'-0" x 8'-0"

SINGLE STEP UNITS:
14 @ 3'-0"W x 0'-10"D x 0'-6"H
2 @ 2'-0"W x 0'-10"D x 0'-6"H


THEATERSPACE

DIRECTOR:	N/A
SCENIC DESIGNER:	N/A
LIGHTING DESIGNER:	N/A
DRAFTER:	STEPHAN STARLING

GROUNDPLAN - PROSCENIUM

GEORGE MASON UNIVERSITY
DATE: 4/20/20
REVISED: 8/7/20
SCALE: 1'-0" = 1/8"

PLATE

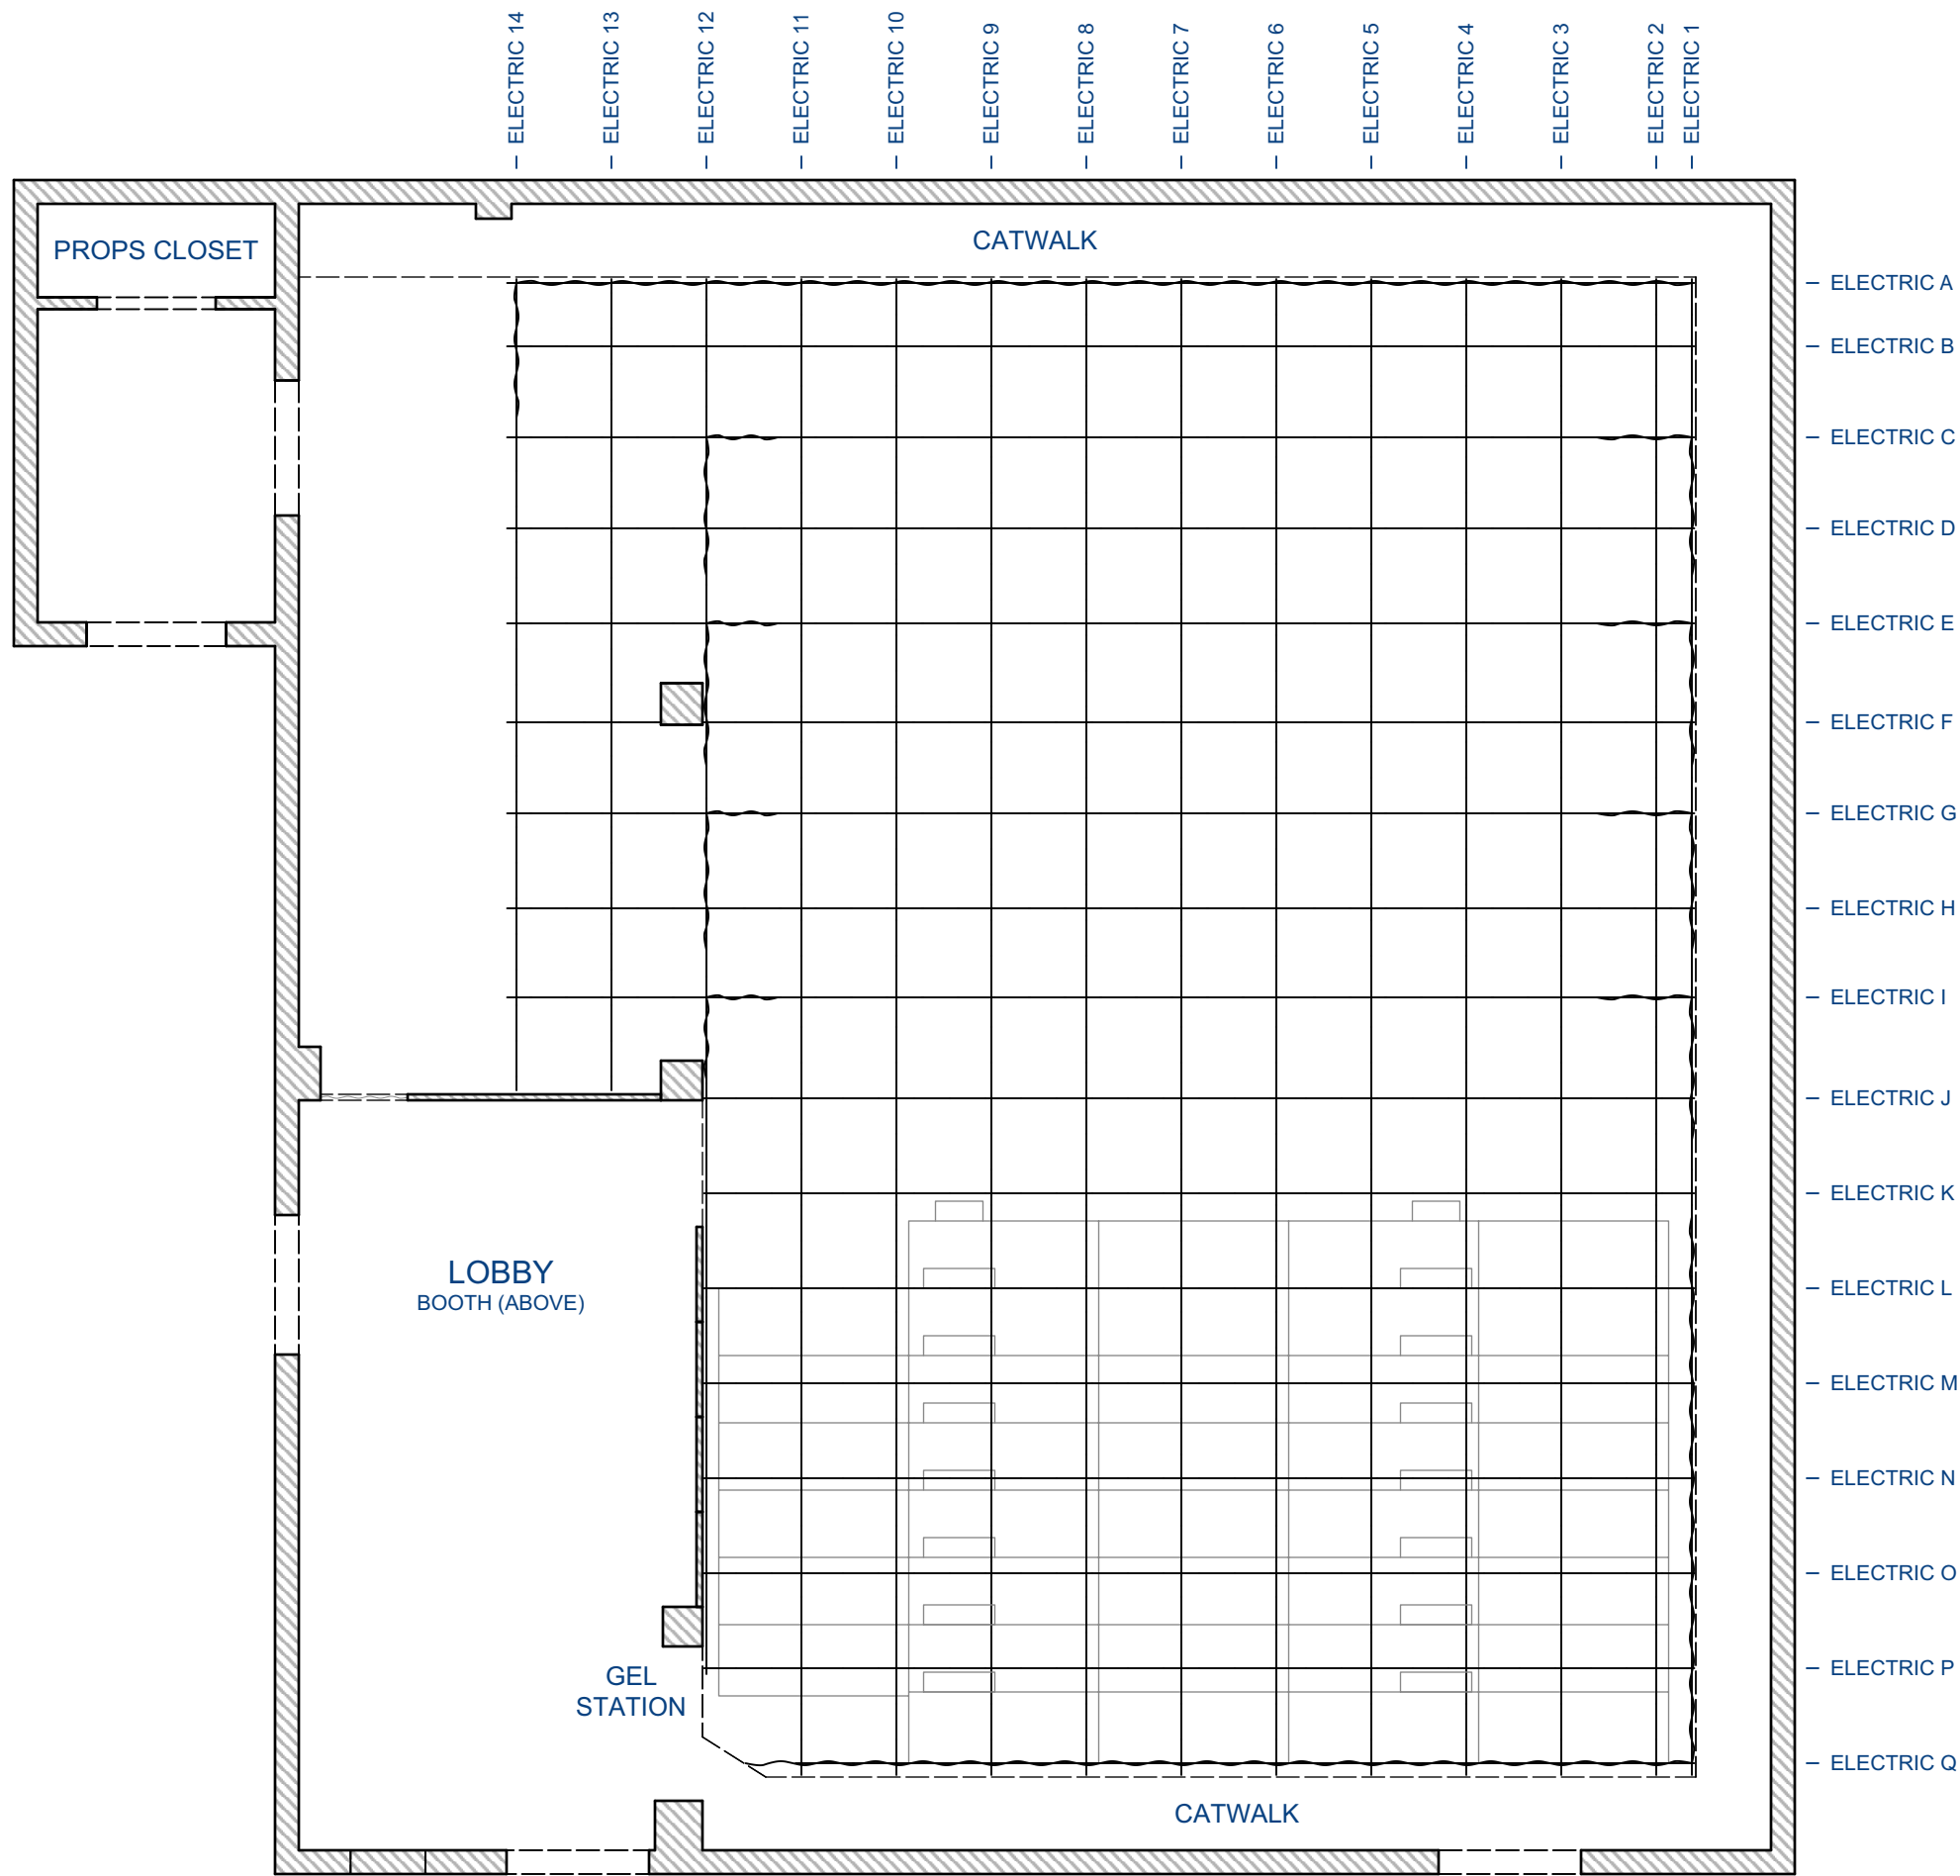

HEIGHTS:
10'-0" TO BOTTOM OF CATWALK
18'-6" TO BOTTOM OF GRID



SEATING:
MAX 146 + HANDICAP SEATING

GRID: PIPE INFORMATION MAY BE OUT OF DATE - MORE ACCURATE INFORMATION CAN BE OBTAINED UPON REQUEST FOR THE PURPOSE OF LIGHTING, PLEASE REFER TO THE REP PLOTS PROVIDED

MASKING:
10'-0" STANDARD DRAPE WIDTH SOFT BLACK MASKING
TIED OFF TO CREATE 2'-0"W OPENINGS FOR STAGE ENTRANCES AND EXITS
FULL COVERAGE FOR UPSTAGE WALL TO ALLOW FOR UPSTAGE CROSSOVERS UNDER THE CATWALK
MASKING SHOWN IN DEFAULT POSITIONS - CAN BE CHANGED TO SUIT THE NEEDS OF THE PRODUCTION
SO LONG AS THOSE CHANGES ARE APPROVED BY SCHOOL OF THEATER AND MAINTAIN FIRE CODE
ANY MASKING CHANGES SHOULD BE DISCUSSED WITH THE ASU PRODUCTION MANAGER (DAN HOBSON) / A

ADDITIONAL INFORMATION AVAILABLE UPON REQUEST

THEATERSPACE		LIGHT PLOT - PROSCENIUM		PLATE
DIRECTOR:	N/A	GEORGE MASON UNIVERSITY		02
SCENIC DESIGNER:	N/A	DATE: 4/20/20		
LIGHTING DESIGNER:	N/A	REVISED: 8/7/20		
DRAFTER:	STEPHAN STARLING	SCALE: 1'-0" = 1/8"		
				OF 12

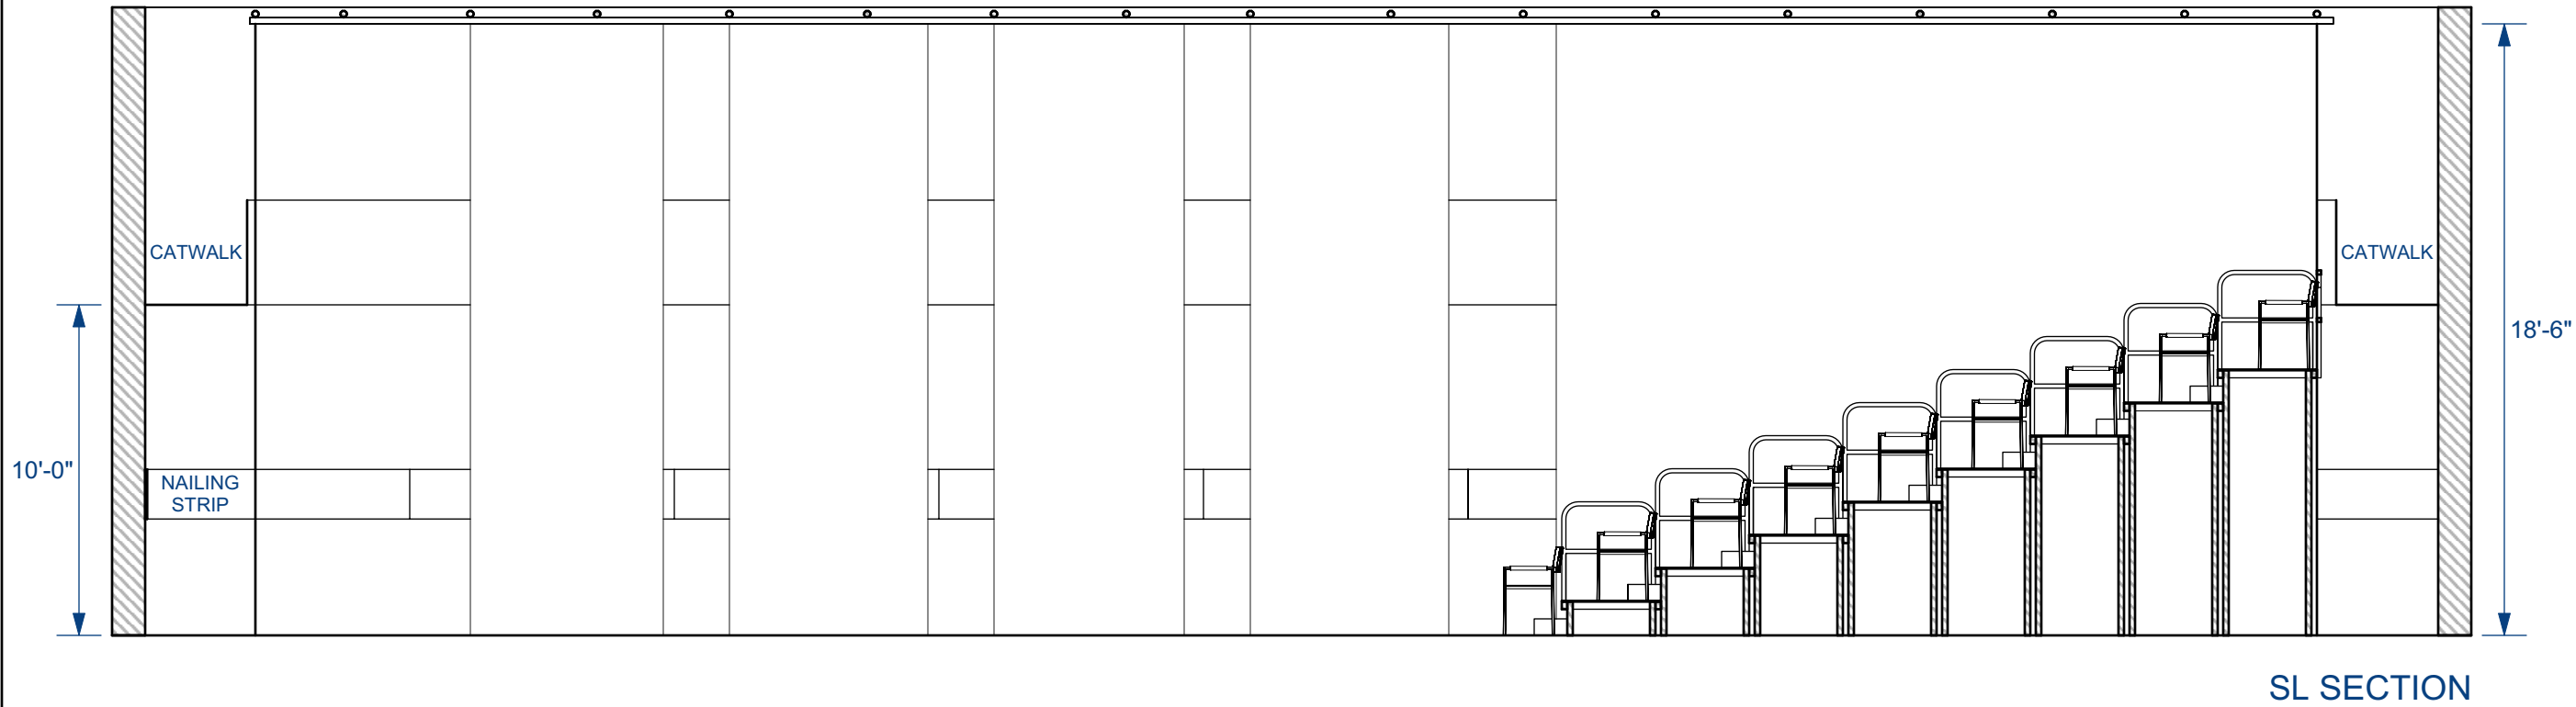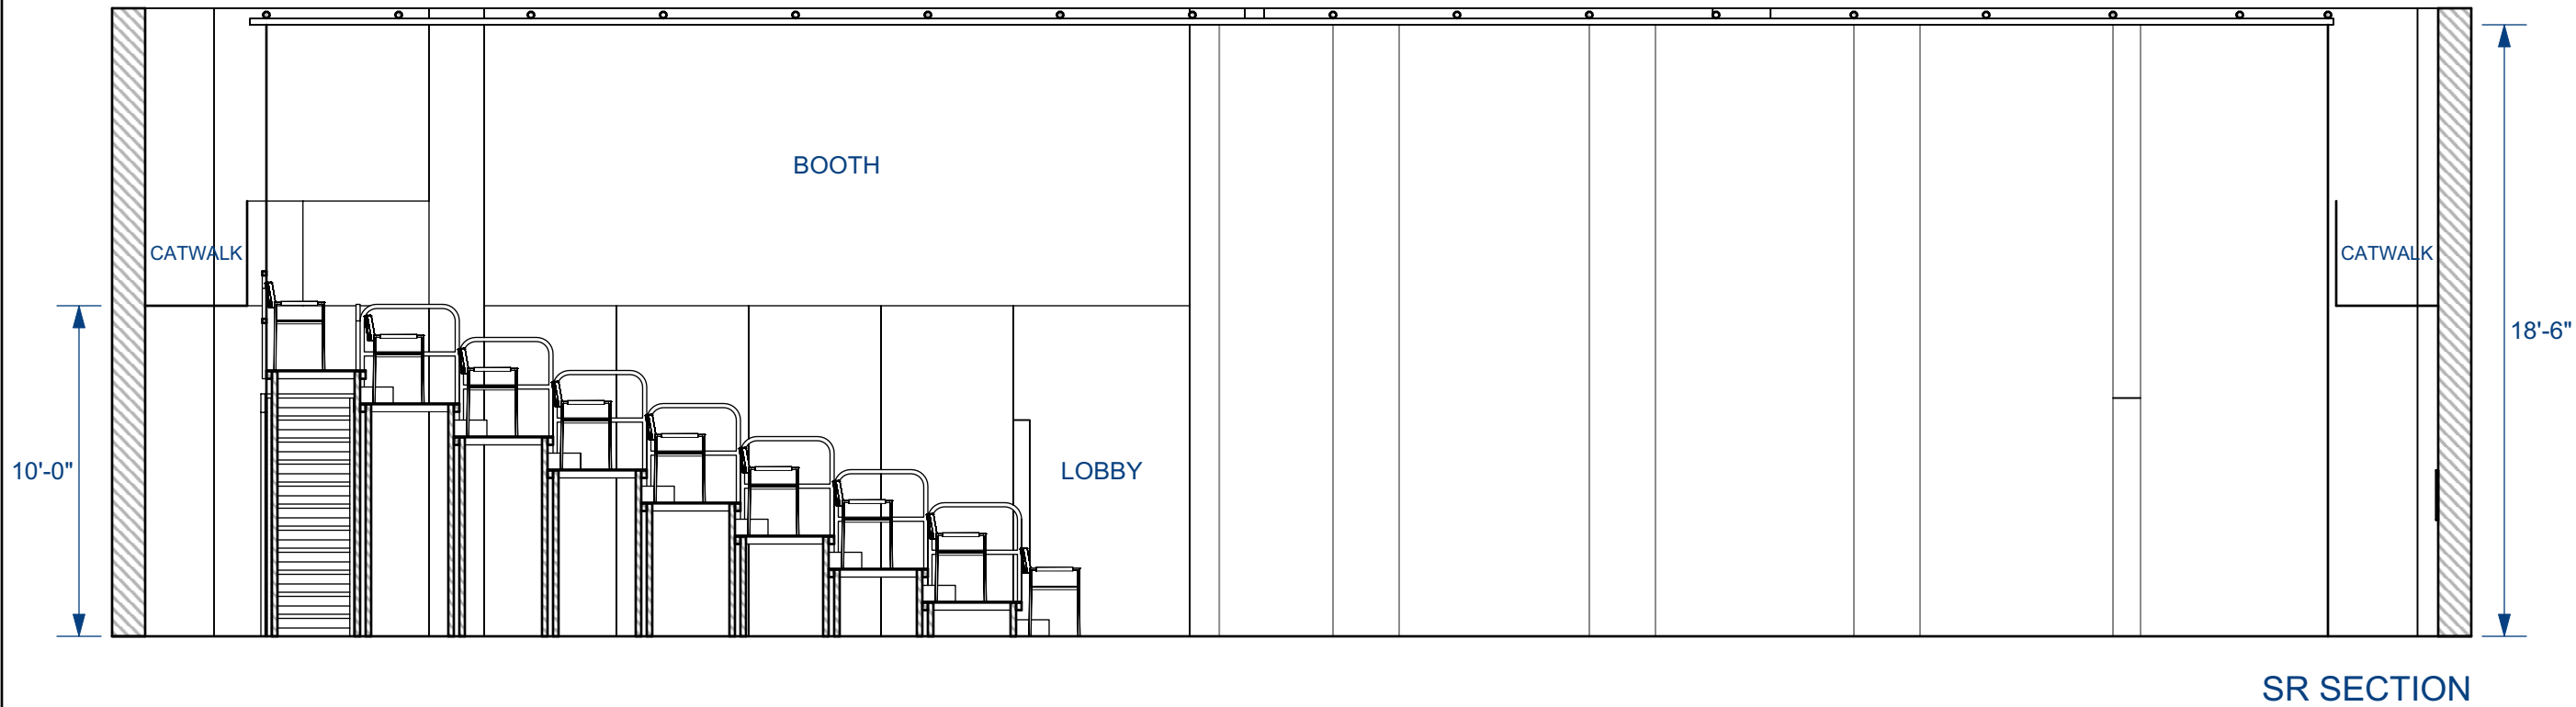

PLATE

03

OF 12

SECTION - PROSCENIUM

DIRECTOR: N/A

SCENIC DESIGNER: N/A

DATE: 4/20/20

REVISED: 8/7/20

SCALE: 1'-0" = 3/16"


THEATERSPACE

DIRECTOR: N/A

SCENIC DESIGNER: N/A

LIGHTING DESIGNER: N/A

DRAFTER: STEPHAN STARLING

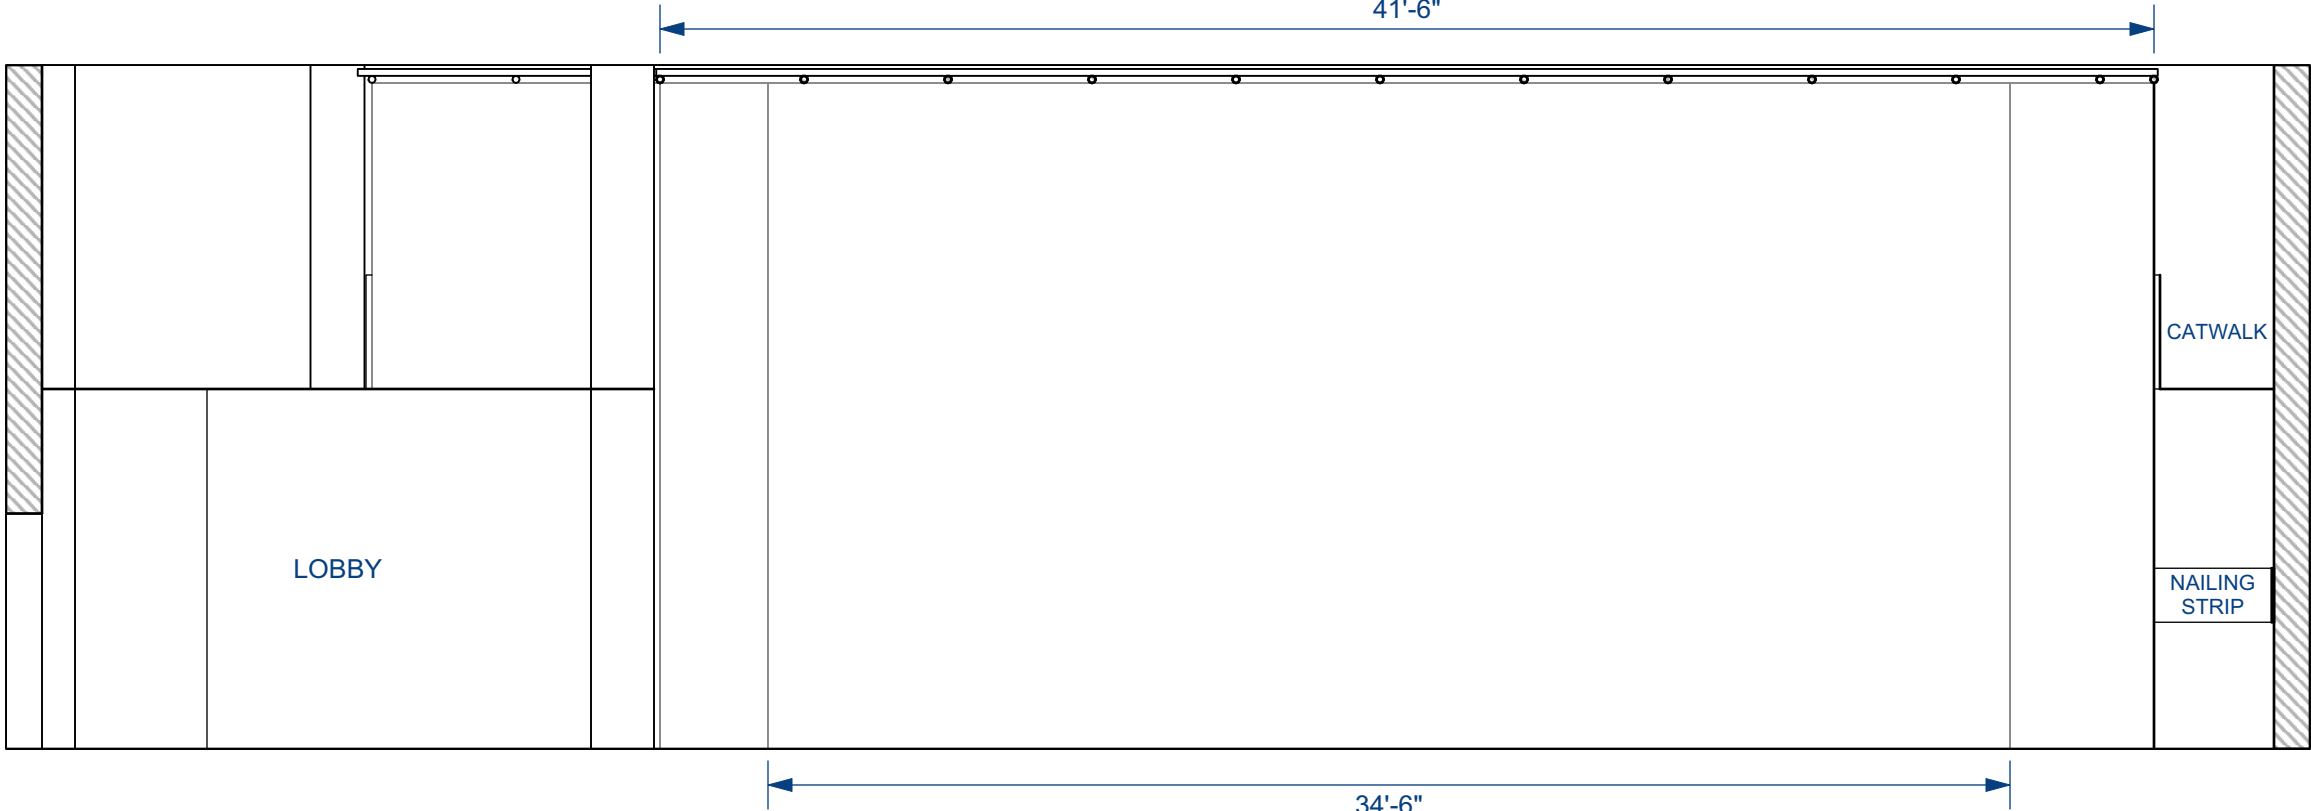

THEATERSPACE


FRONT ELEVATION - PROSC.

DIRECTOR:	N/A	GEORGE MASON UNIVERSITY
SCENIC DESIGNER:	N/A	DATE: 4/20/20
LIGHTING DESIGNER:	N/A	REVISED: 8/7/20
DRAFTER:	STEPHAN STARLING	SCALE: 1'-0" = 3/16"

PLATE

04

OF 12

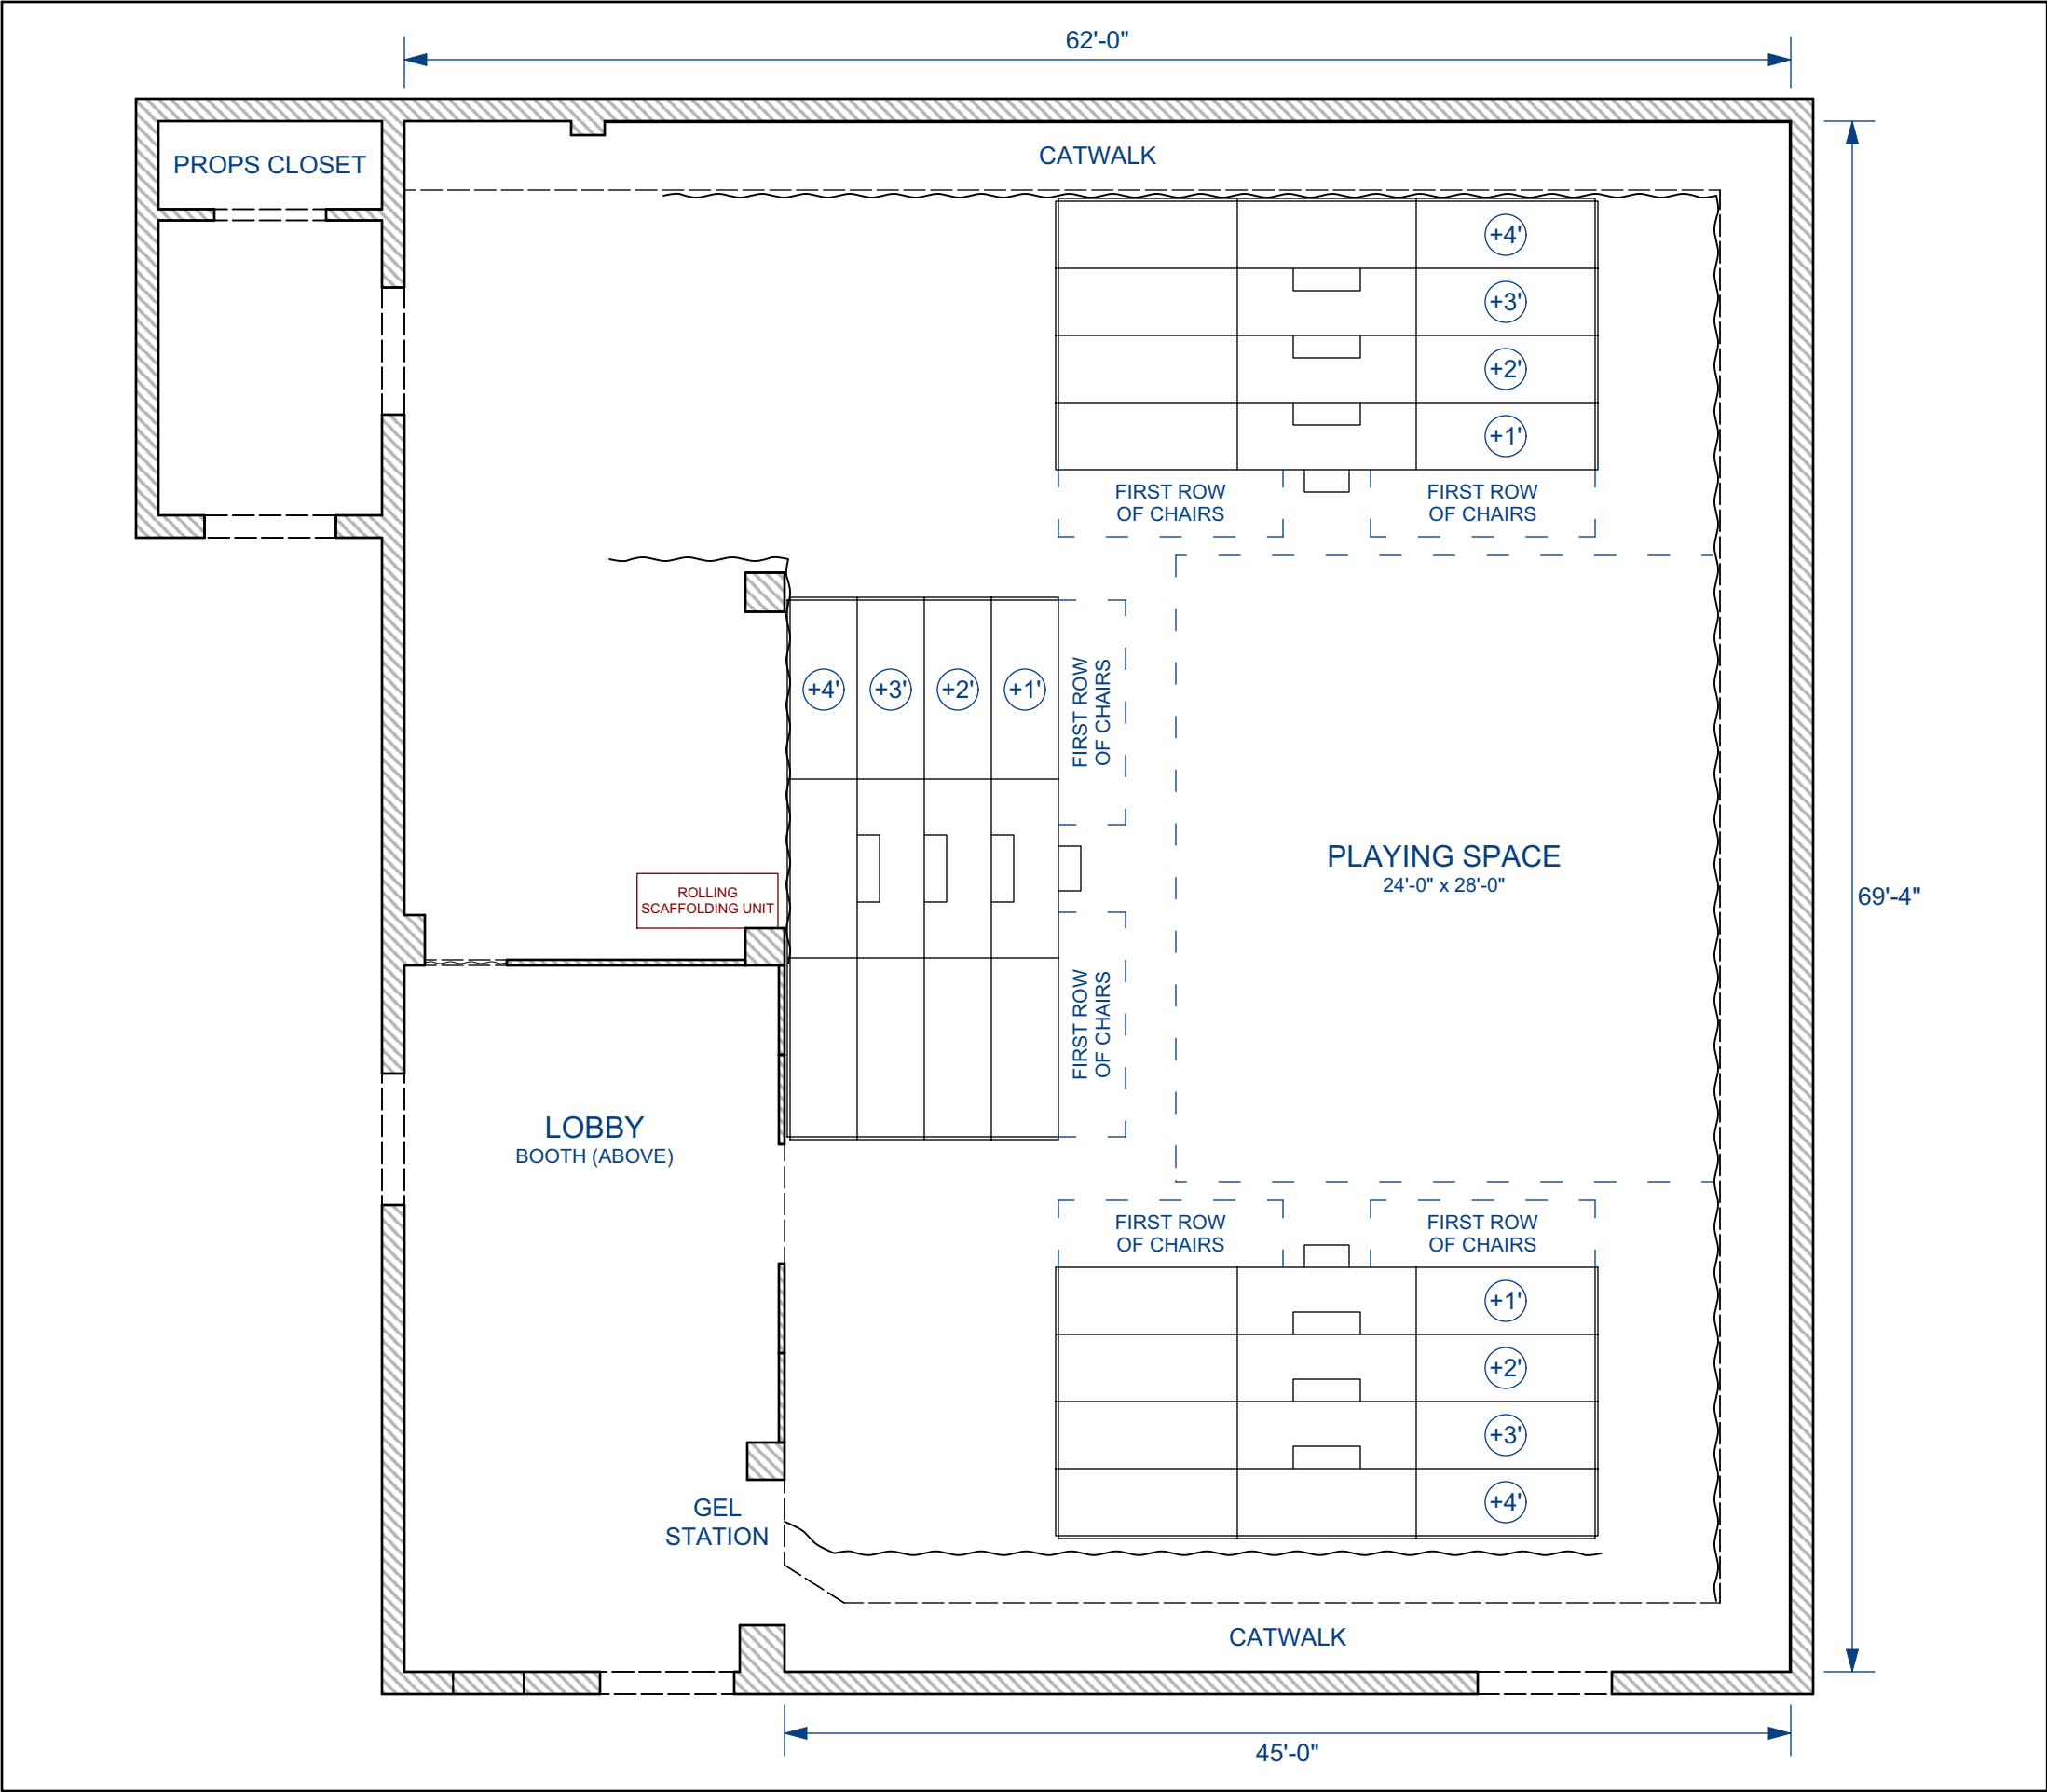

HEIGHTS:
10'-0" TO BOTTOM OF CATWALK
18'-6" TO BOTTOM OF GRID

SEATING:
MAX 150
50 PER RISER GROUP


MASKING:
10'-0" STANDARD DRAPE WIDTH SOFT BLACK MASKING
TIED OFF TO CREATE 2'-0"W OPENINGS FOR STAGE ENTRANCES AND EXITS
FULL COVERAGE FOR UPSTAGE WALL TO ALLOW FOR UPSTAGE CROSSEOVERS UNDER THE CATWALK
MASKING SHOWN IN DEFAULT POSITIONS - CAN BE CHANGED TO SUIT THE NEEDS OF THE PRODUCTION
SO LONG AS THOSE CHANGES ARE APPROVED BY SCHOOL OF THEATER AND MAINTAIN FIRE CODE
ANY MASKING CHANGES SHOULD BE DISCUSSED WITH THE ASU PRODUCTION MANAGER (DAN HOBSON) AND THE TECHNICAL DIRECTOR

RISERS:
INDIVIDUAL UNIT DIMENSIONS: 3'-0" x 8'-0"

SINGLE STEP UNITS:
6 @ 3'-0"W x 0'-10"D x 0'-6"H
3 @ 2'-0"W x 0'-10"D x 0'-6"H

ADDITIONAL INFORMATION AVAILABLE UPON REQUEST

THEATERSPACE		GROUNDPLAN - THRUST		PLATE
DIRECTOR:	N/A	GEORGE MASON UNIVERSITY		05
SCENIC DESIGNER:	N/A	DATE:	4/20/20	
LIGHTING DESIGNER:	N/A	REVISED:	8/7/20	
DRAFTER:	STEPHAN STARLING	SCALE:	1'-0" = 1/8"	
				OF 12

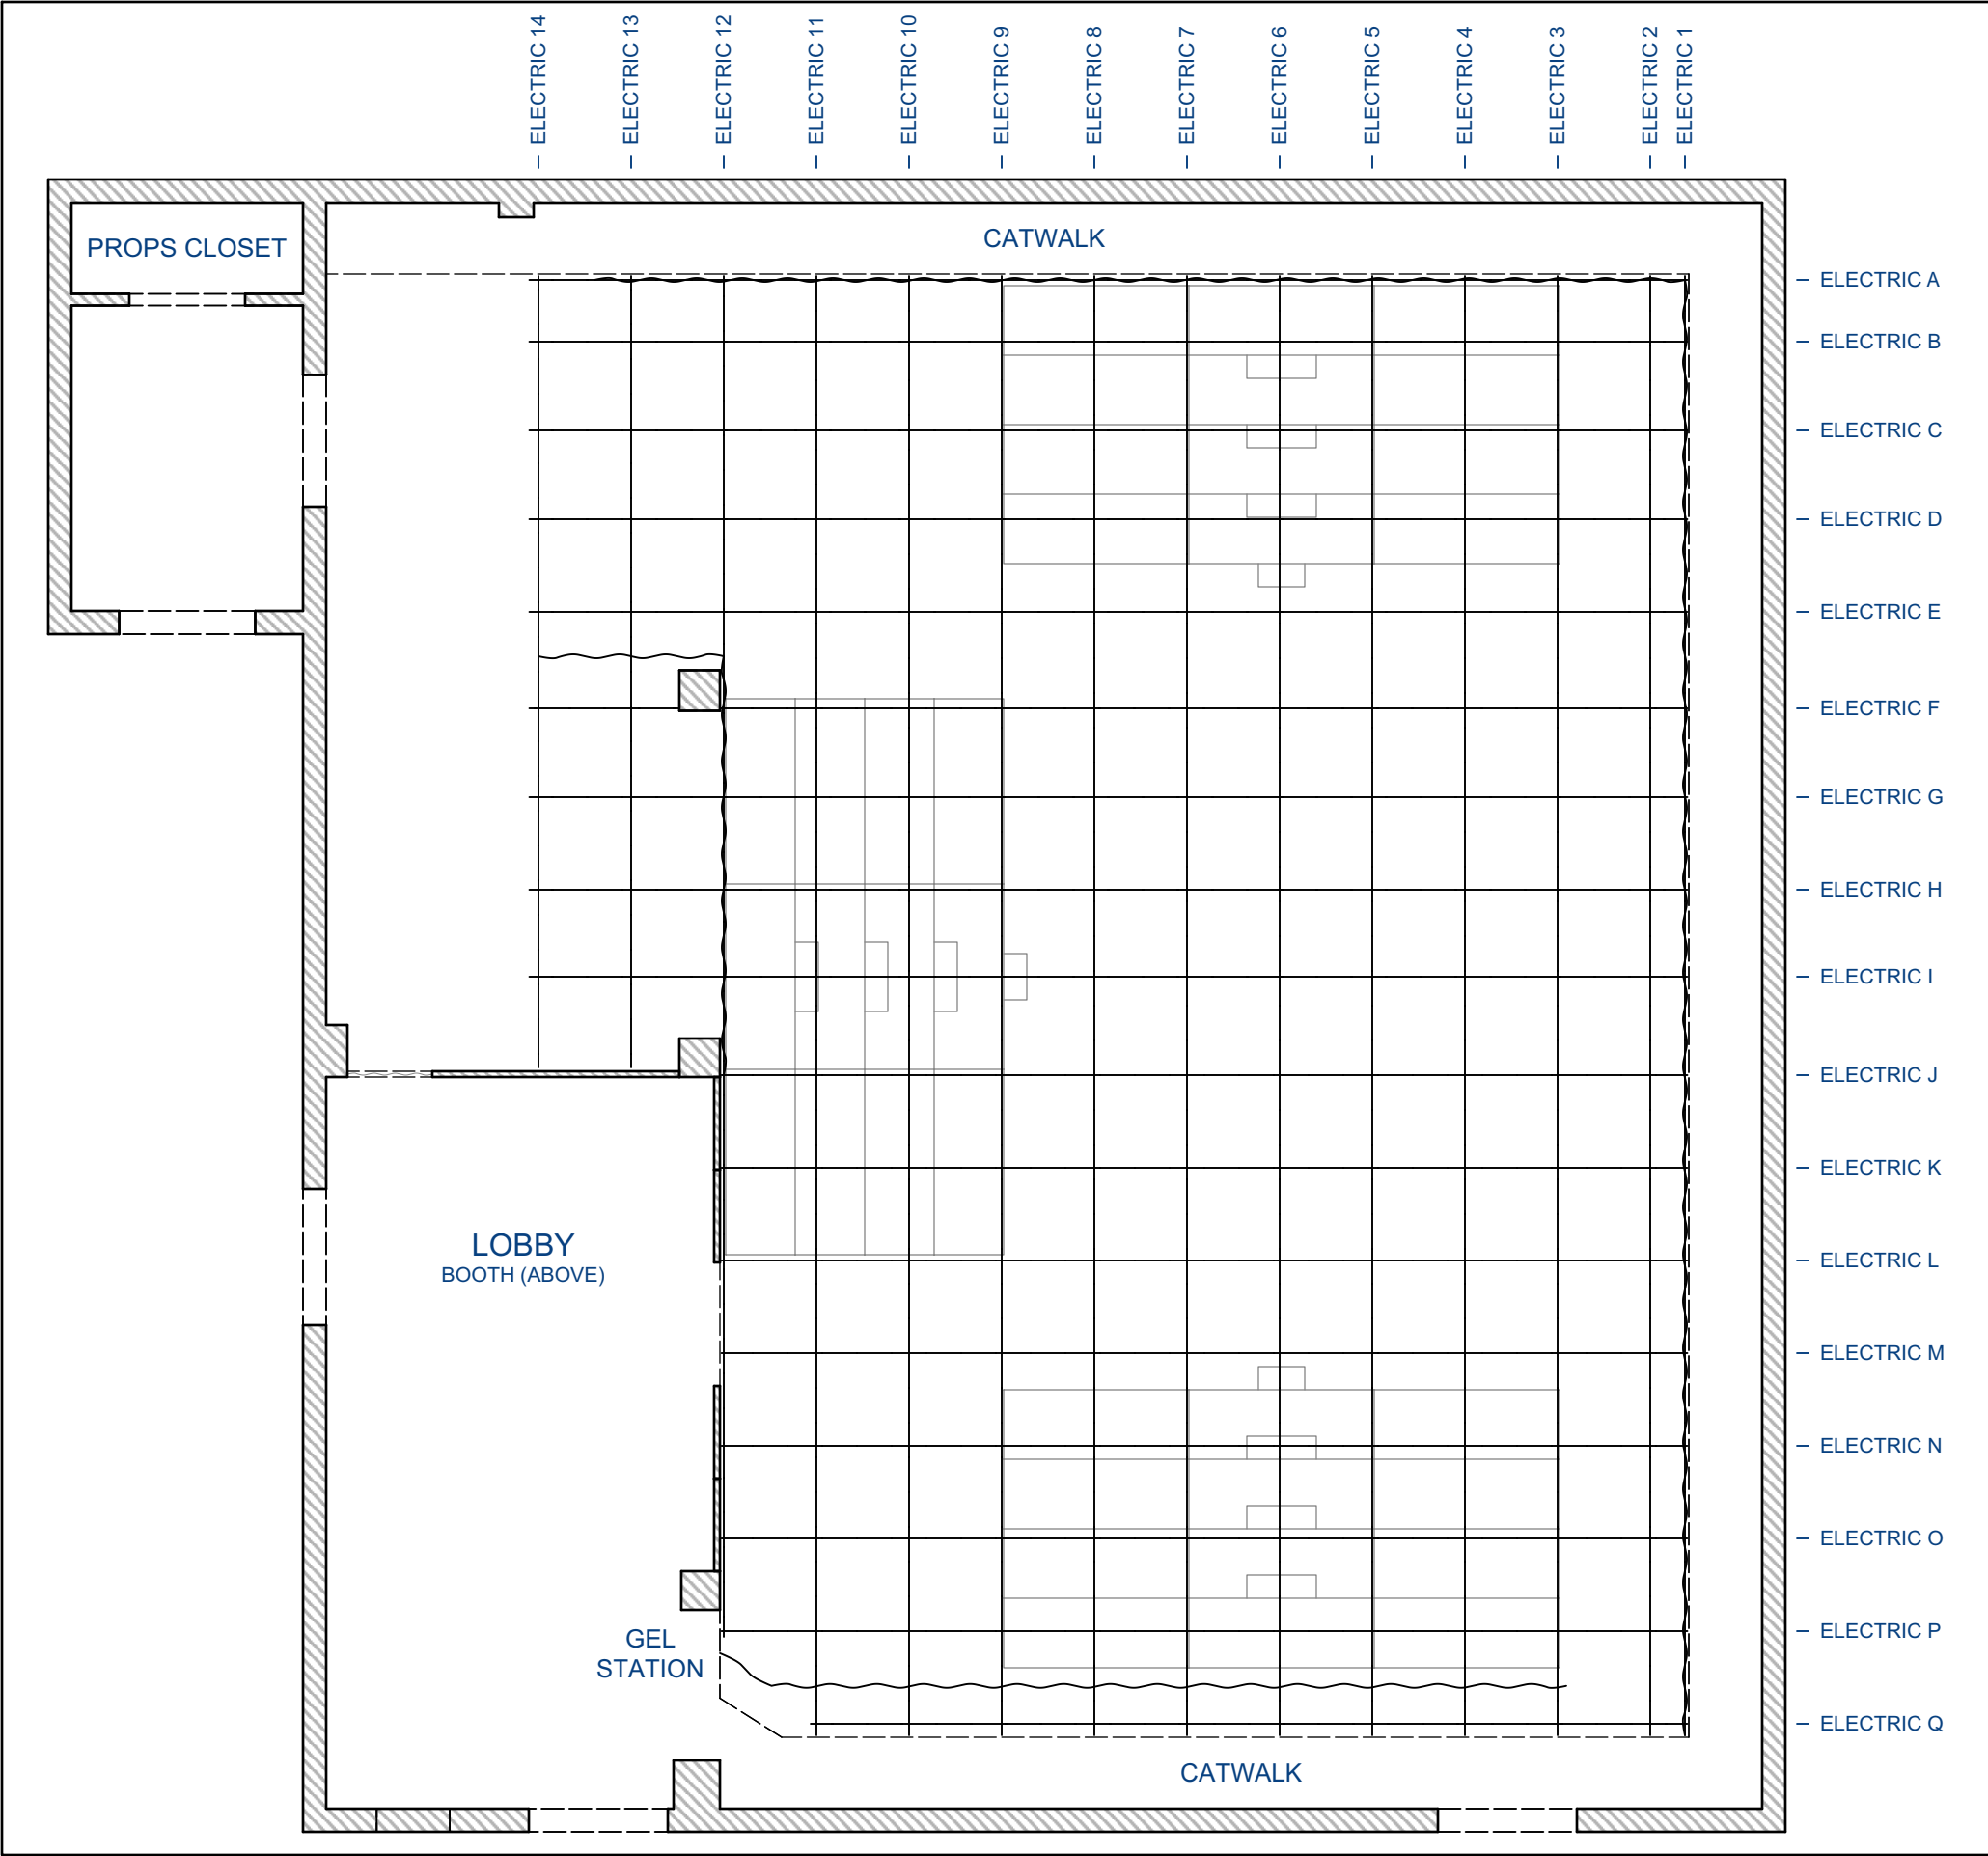

PLAYING SPACE:
24'-0" x 28'-0"

SEATING:
MAX 150
50 PER RISER GROUP

GRID:
10'-0" TO BOTTOM OF CATWALK
18'-6" TO BOTTOM OF GRID
PIPE INFORMATION MAY BE OUT OF DATE - MORE ACCURATE INFORMATION CAN BE OBTAINED UPON REQUEST
FOR THE PURPOSE OF LIGHTING, PLEASE REFER TO THE REP PLOTS PROVIDED

MASKING:
10'-0" STANDARD DRAPE WIDTH SOFT BLACK MASKING
TIED OFF TO CREATE 2'-0"W OPENINGS FOR STAGE ENTRANCES AND EXITS
FULL COVERAGE FOR UPSTAGE WALL TO ALLOW FOR UPSTAGE CROSSEOVERS UNDER THE CATWALK
MASKING SHOWN IN DEFAULT POSITIONS - CAN BE CHANGED TO SUIT THE NEEDS OF THE PRODUCTION
SO LONG AS THOSE CHANGES ARE APPROVED BY SCHOOL OF THEATER AND MAINTAIN FIRE CODE
ANY MASKING CHANGES SHOULD BE DISCUSSED WITH THE ASU PRODUCTION MANAGER (DAN HOBSON) AND THE TECHNICAL DIRECTOR

ADDITIONAL INFORMATION AVAILABLE UPON REQUEST

RISERS:
INDIVIDUAL UNIT DIMENSIONS: 3'-0" x 8'-0"
HEIGHTS: 1'-0", 2'-0", 3'-0", 4'-0"

SINGLE STEP UNITS:
6 @ 3'-0"W x 0'-10"D x 0'-6"H
3 @ 2'-0"W x 0'-10"D x 0'-6"H

THEATERSPACE

LIGHT PLOT - THRUST

DIRECTOR: N/A

GEORGE MASON UNIVERSITY

SCENIC DESIGNER: N/A

DATE: 4/20/20


LIGHTING DESIGNER: N/A

REVISED: 8/7/20

DRAFTER: STEPHAN STARLING

SCALE: 1'-0" = 1/8"

PLATE

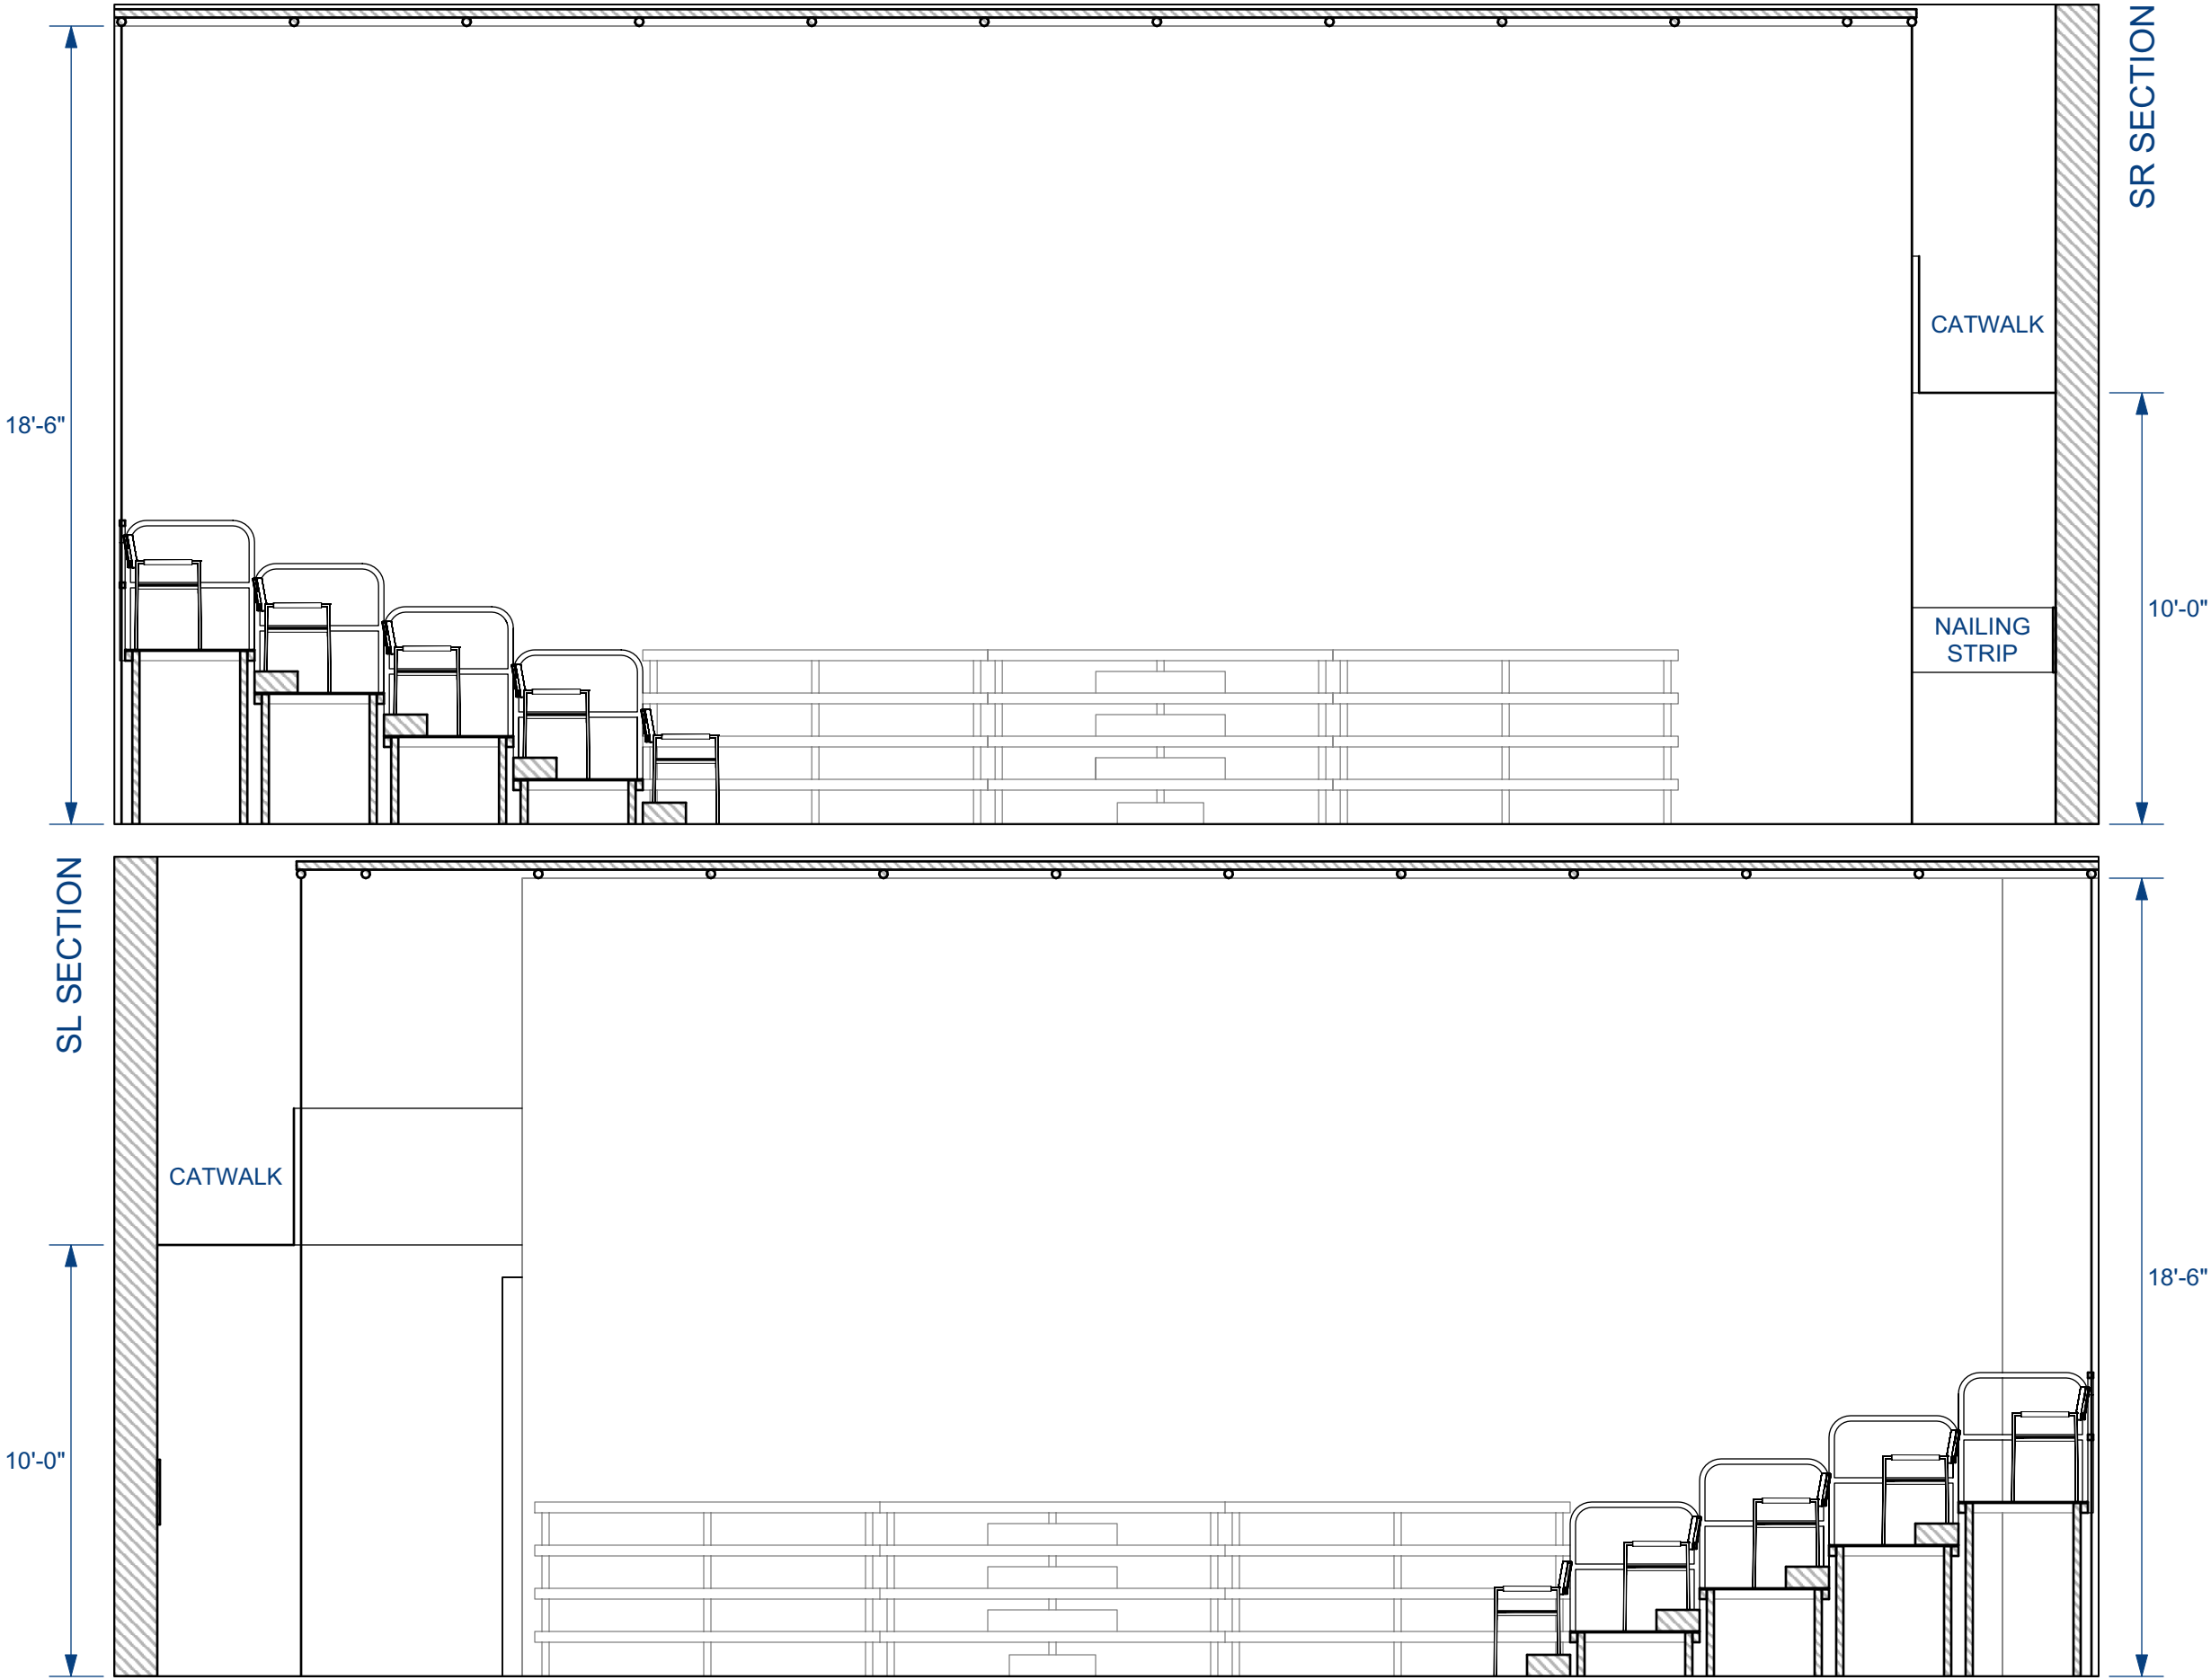


THEATERSPACE

SECTION - THRUST

DIRECTOR:	N/A	GEORGE MASON UNIVERSITY
SCENIC DESIGNER:	N/A	DATE: 4/20/20
LIGHTING DESIGNER:	N/A	REVISED: 8/7/20
DRAFTER:	STEPHAN STARLING	SCALE: 1'-0" = 1/4"

PLATE

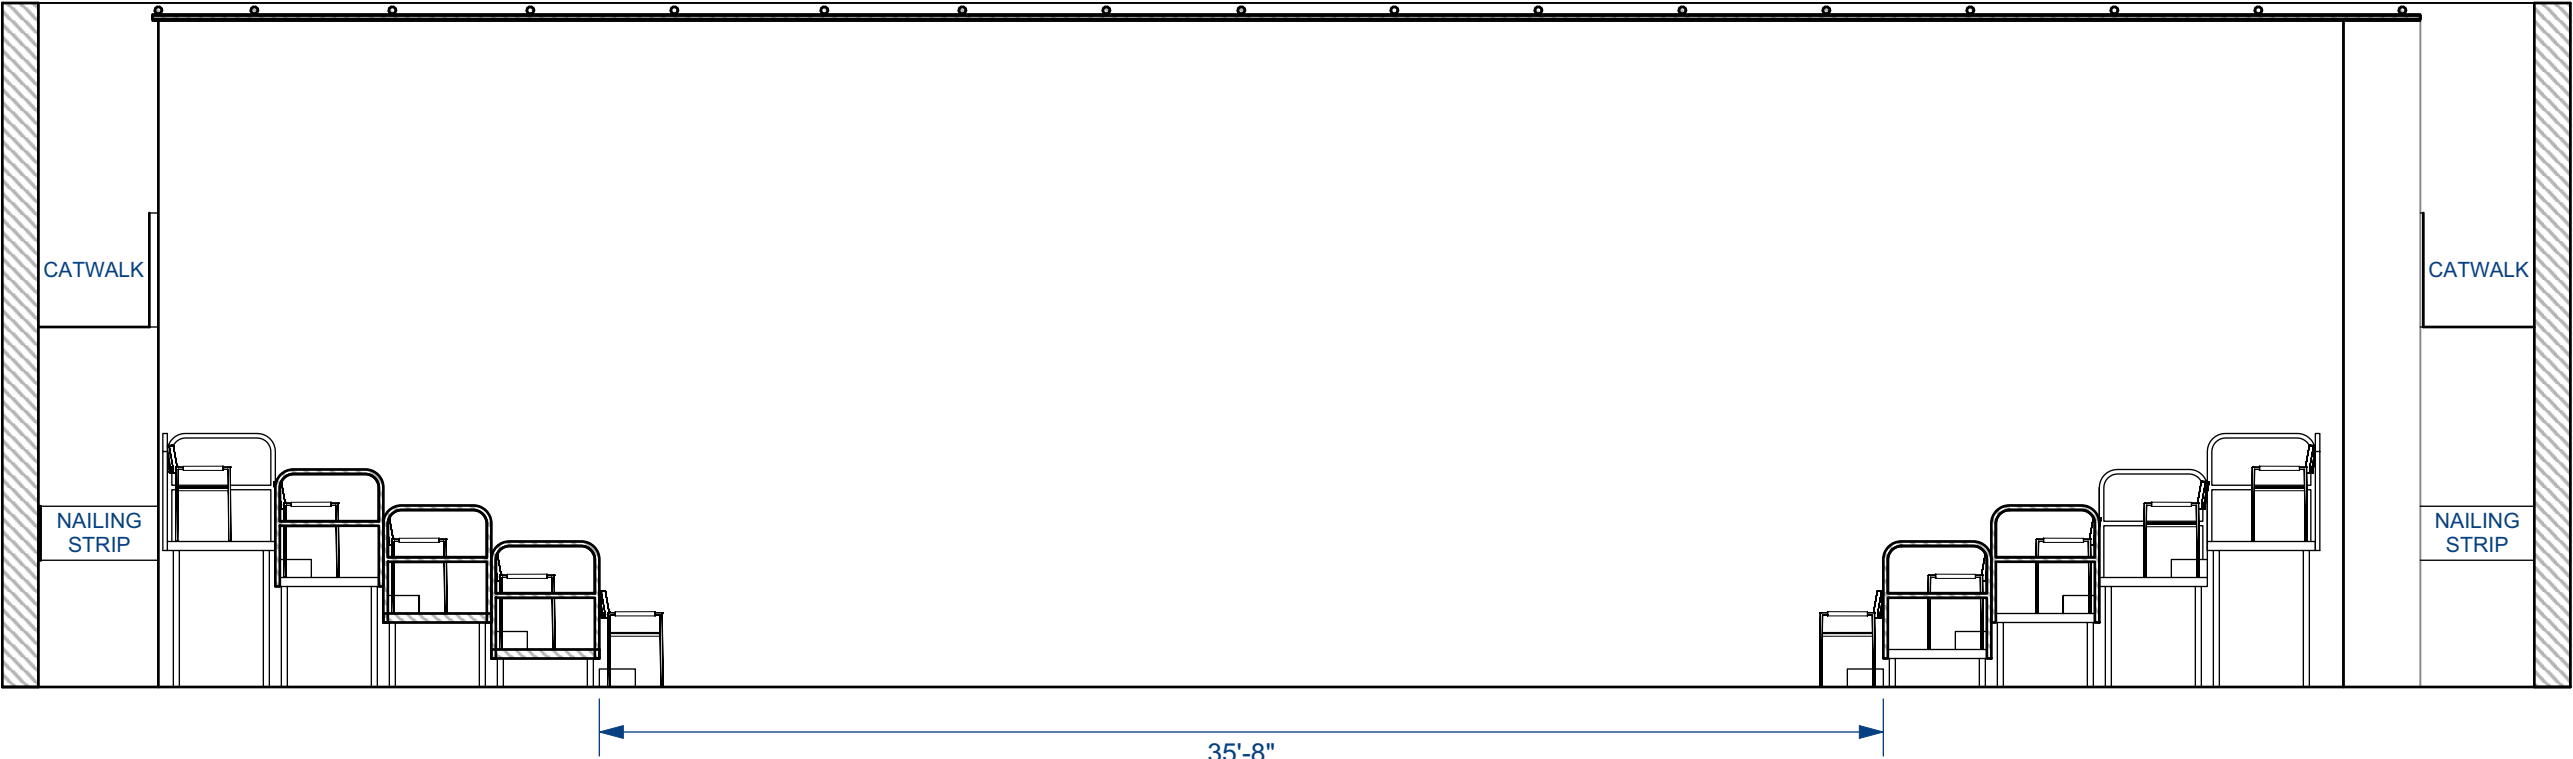

THEATERSPACE


FRONT ELEVATION - THRUST

DIRECTOR:	N/A	GEORGE MASON UNIVERSITY
SCENIC DESIGNER:	N/A	DATE: 4/20/20
LIGHTING DESIGNER:	N/A	REVISED: 8/7/20
DRAFTER:	STEPHAN STARLING	SCALE: 1'-0" = 3/16"

PLATE

08

OF 12

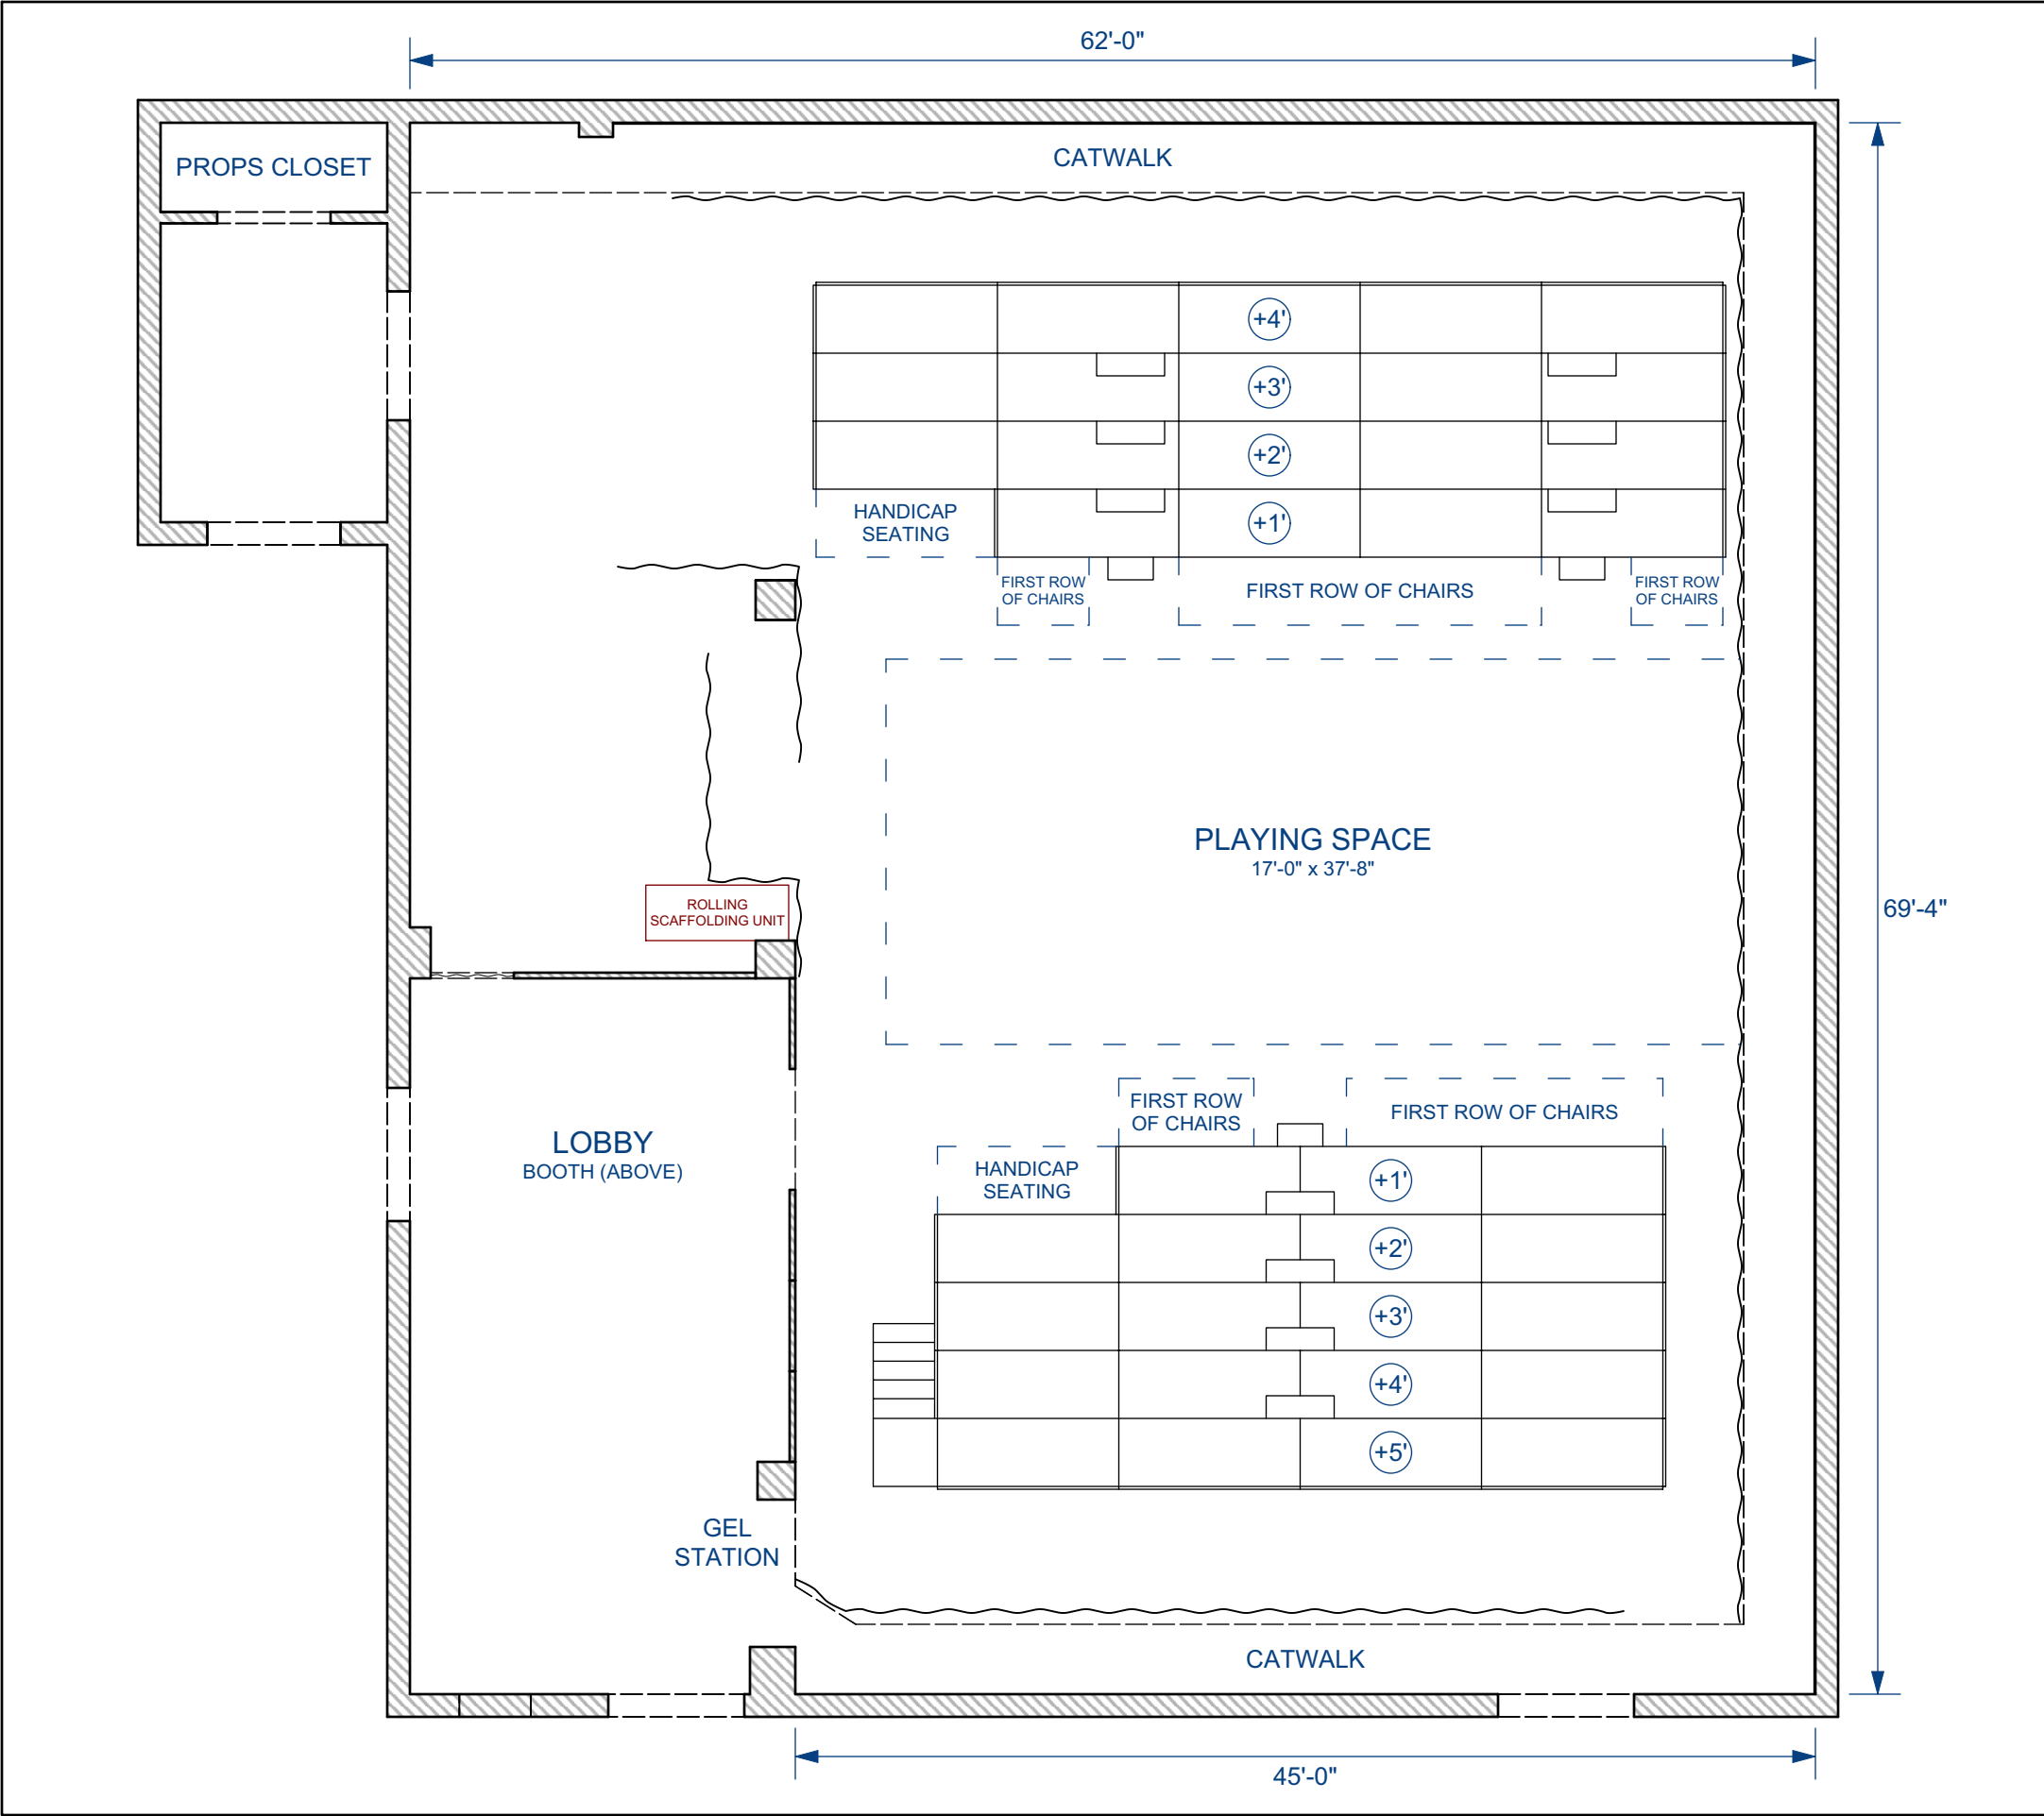

HEIGHTS:
10'-0" TO BOTTOM OF CATWALK
18'-6" TO BOTTOM OF GRID

SEATING:
MAX 149 + HANDICAP SEATING
SR RISER GROUP 72 + HANDICAP SEATING
SL RISER GROUP 77 + HANDICAP SEATING


MASKING:
10'-0" STANDARD DRAPE WIDTH SOFT BLACK MASKING
TIED OFF TO CREATE 2'-0"W OPENINGS FOR STAGE ENTRANCES AND EXITS
FULL COVERAGE FOR UPSTAGE WALL TO ALLOW FOR UPSTAGE CROSSEOVERS UNDER THE CATWALK
MASKING SHOWN IN DEFAULT POSITIONS - CAN BE CHANGED TO SUIT THE NEEDS OF THE PRODUCTION
SO LONG AS THOSE CHANGES ARE APPROVED BY SCHOOL OF THEATER AND MAINTAIN FIRE CODE
ANY MASKING CHANGES SHOULD BE DISCUSSED WITH THE ASU PRODUCTION MANAGER (DAN HOBSON) AND THE TECHNICAL DIRECTOR

RISERS:
INDIVIDUAL UNIT DIMENSIONS: 3'-0" x 8'-0"

SINGLE STEP UNITS:
10 @ 3'-0"W x 0'-10"D x 0'-6"H
3 @ 2'-0"W x 0'-10"D x 0'-6"H

ADDITIONAL INFORMATION AVAILABLE UPON REQUEST

THEATERSPACE	GROUNDPLAN - ALLEY	PLATE
DIRECTOR:	N/A	09
SCENIC DESIGNER:	N/A	OF 12
LIGHTING DESIGNER:	N/A	
DRAFTER:	STEPHAN STARLING	
		SCALE: 1'-0" = 1/8"

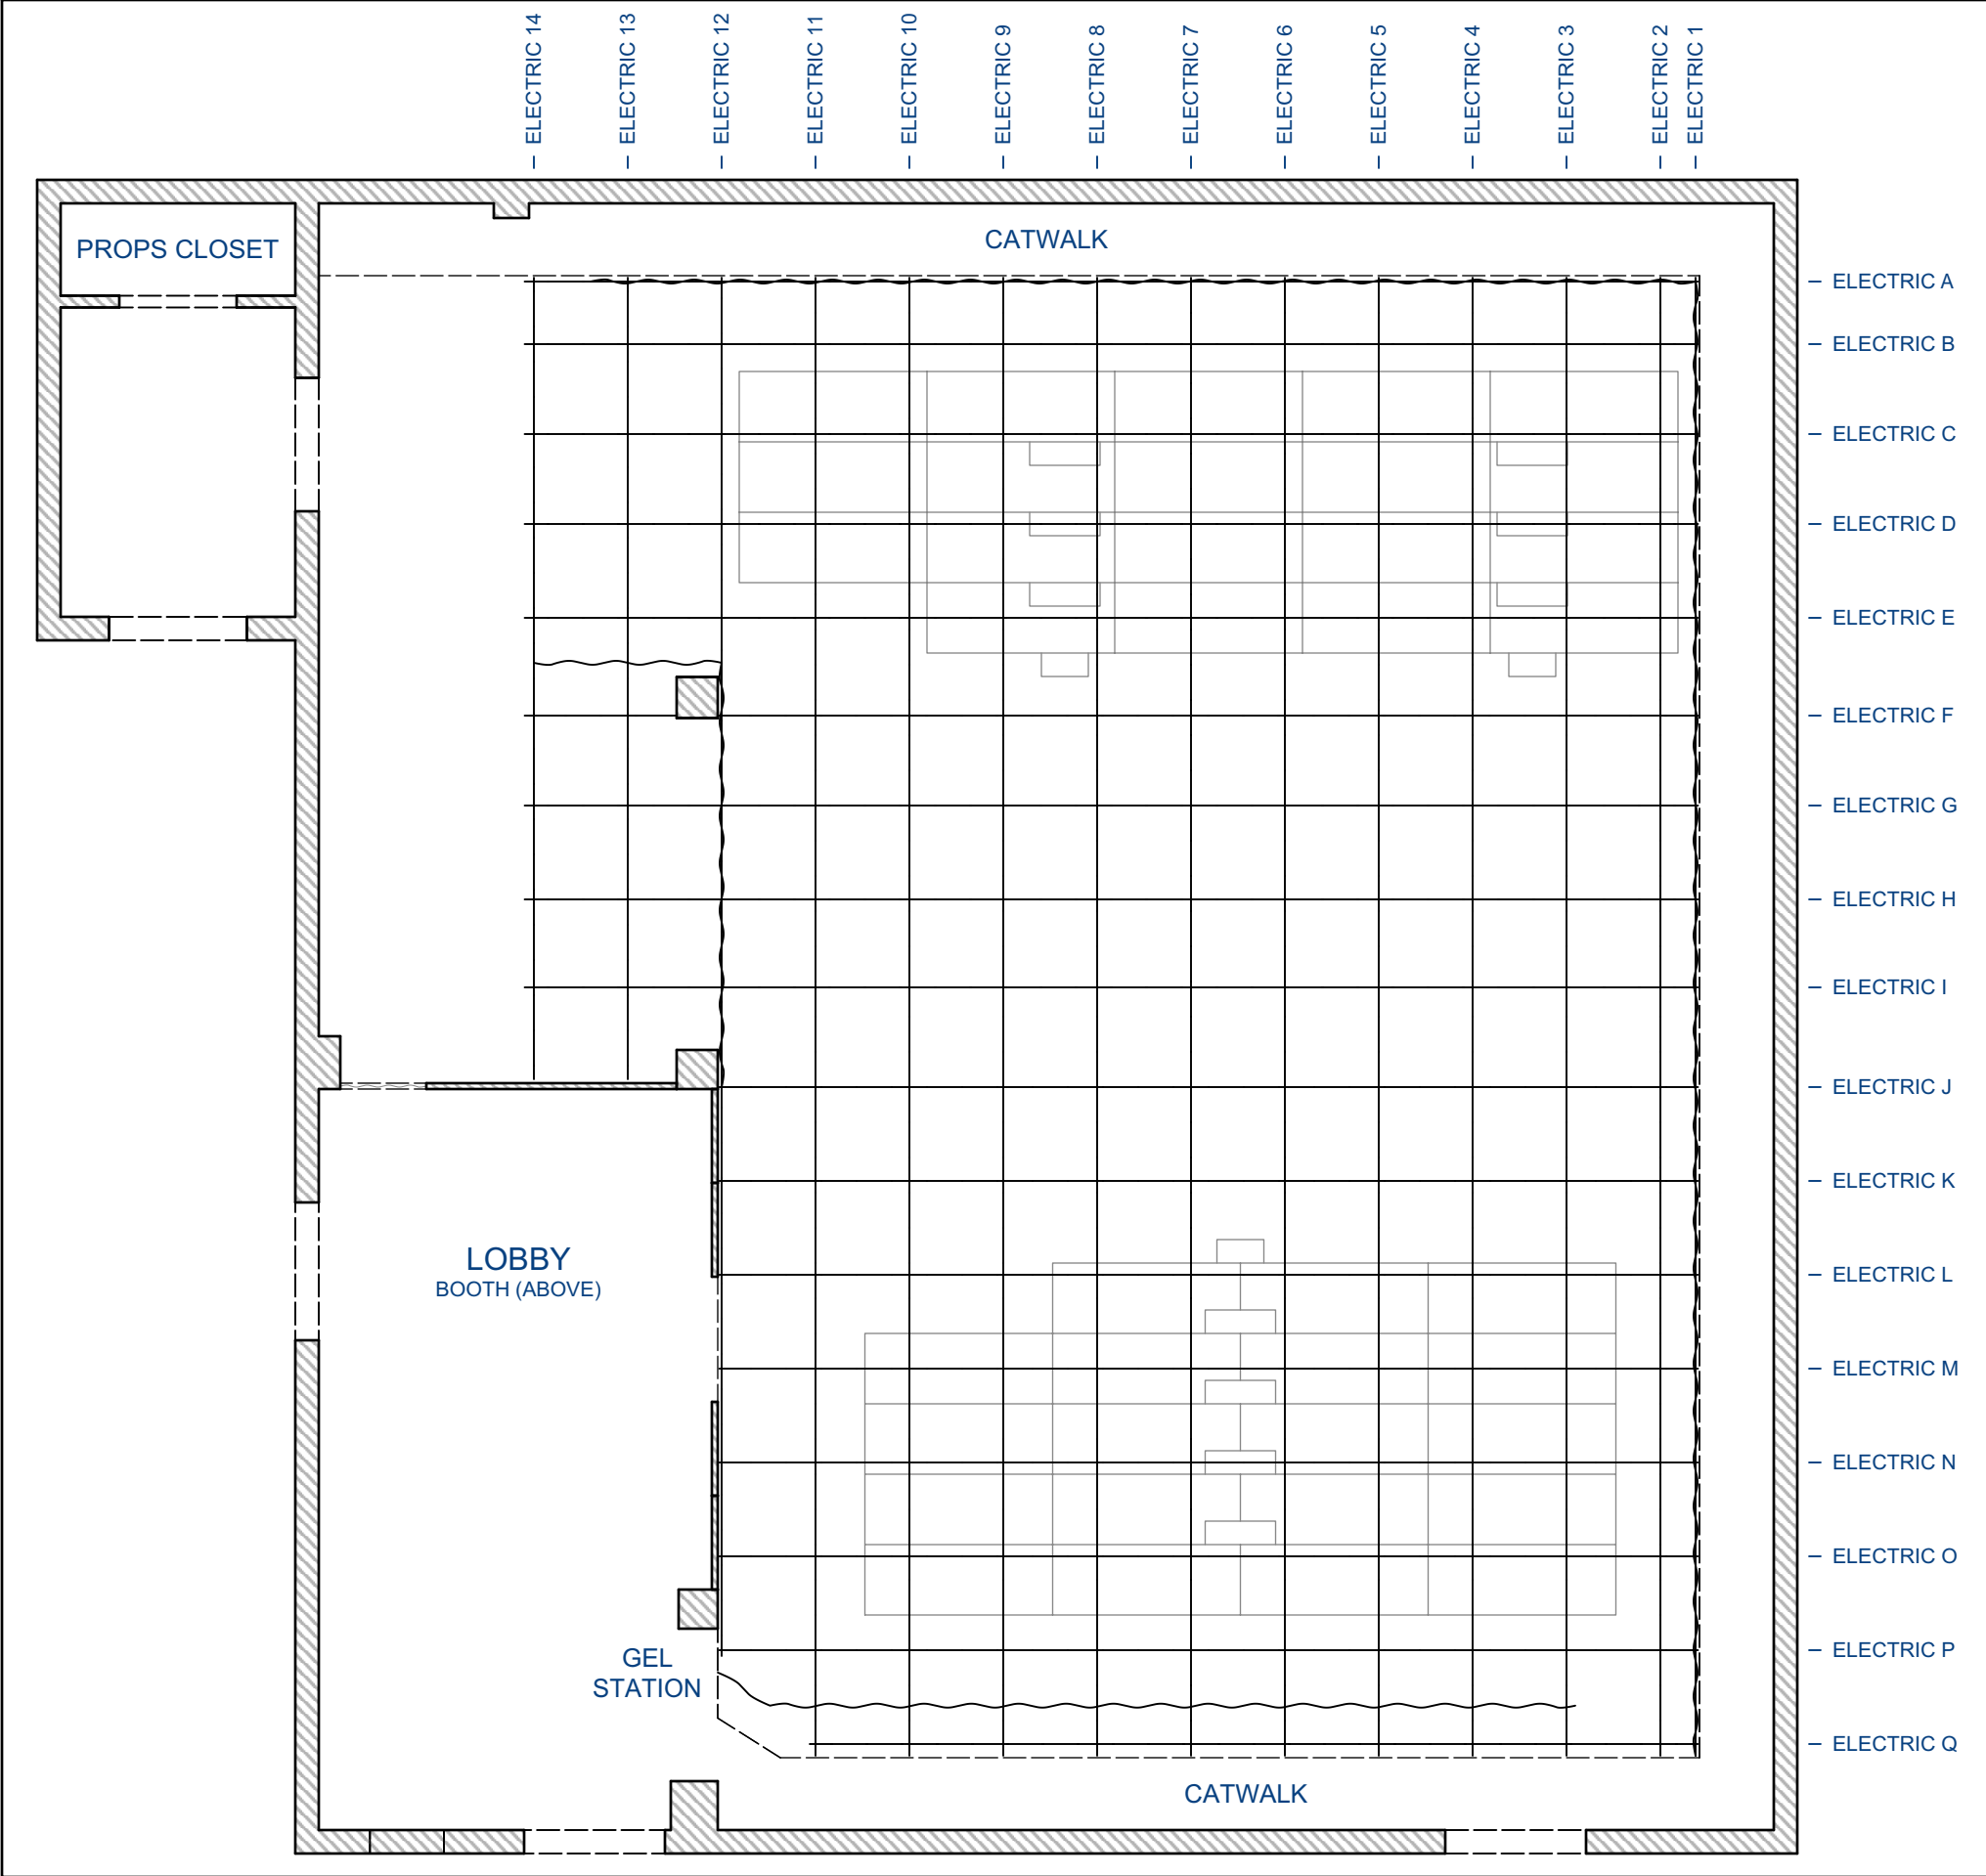

PLAYING SPACE:

17'-0" x 27'-8"

RISERS:

INDIVIDUAL UNIT DIMENSIONS: 3'-0" x 8'-0"
HEIGHTS: 1'-0", 2'-0", 3'-0", 4'-0", 5'-0"

SEATING:

MAX 149 + HANDICAP SEATING
SR RISER GROUP 72 + HANDICAP SEATING
SL RISER GROUP 77 + HANDICAP SEATING

SINGLE STEP UNITS:

10 @ 3'-0"W x 0'-10"D x 0'-6"H
3 @ 2'-0"W x 0'-10"D x 0'-6"H

GRID:


10'-0" TO BOTTOM OF CATWALK
18'-6" TO BOTTOM OF GRID
PIPE INFORMATION MAY BE OUT OF DATE - MORE ACCURATE INFORMATION CAN BE OBTAINED UPON REQUEST
FOR THE PURPOSE OF LIGHTING, PLEASE REFER TO THE REP PLOTS PROVIDED

MASKING:


10'-0" STANDARD DRAPE WIDTH SOFT BLACK MASKING
TIED OFF TO CREATE 2'-0"W OPENINGS FOR STAGE ENTRANCES AND EXITS
FULL COVERAGE FOR UPSTAGE WALL TO ALLOW FOR UPSTAGE CROSSEOVERS UNDER THE CATWALK
MASKING SHOWN IN DEFAULT POSITIONS - CAN BE CHANGED TO SUIT THE NEEDS OF THE PRODUCTION
SO LONG AS THOSE CHANGES ARE APPROVED BY SCHOOL OF THEATER AND MAINTAIN FIRE CODE
ANY MASKING CHANGES SHOULD BE DISCUSSED WITH THE ASU PRODUCTION MANAGER (DAN HOBSON) AND THE TECHNICAL DIRECTOR

ADDITIONAL INFORMATION AVAILABLE UPON REQUEST

THEATERSPACE		LIGHT PLOT - ALLEY		PLATE
DIRECTOR:	N/A	GEORGE MASON UNIVERSITY		10 OF 12
SCENIC DESIGNER:	N/A	DATE:	4/20/20	
LIGHTING DESIGNER:	N/A	REVISED:	8/7/20	
DRAFTER:	STEPHAN STARLING	SCALE:	1'-0" = 1/8"	

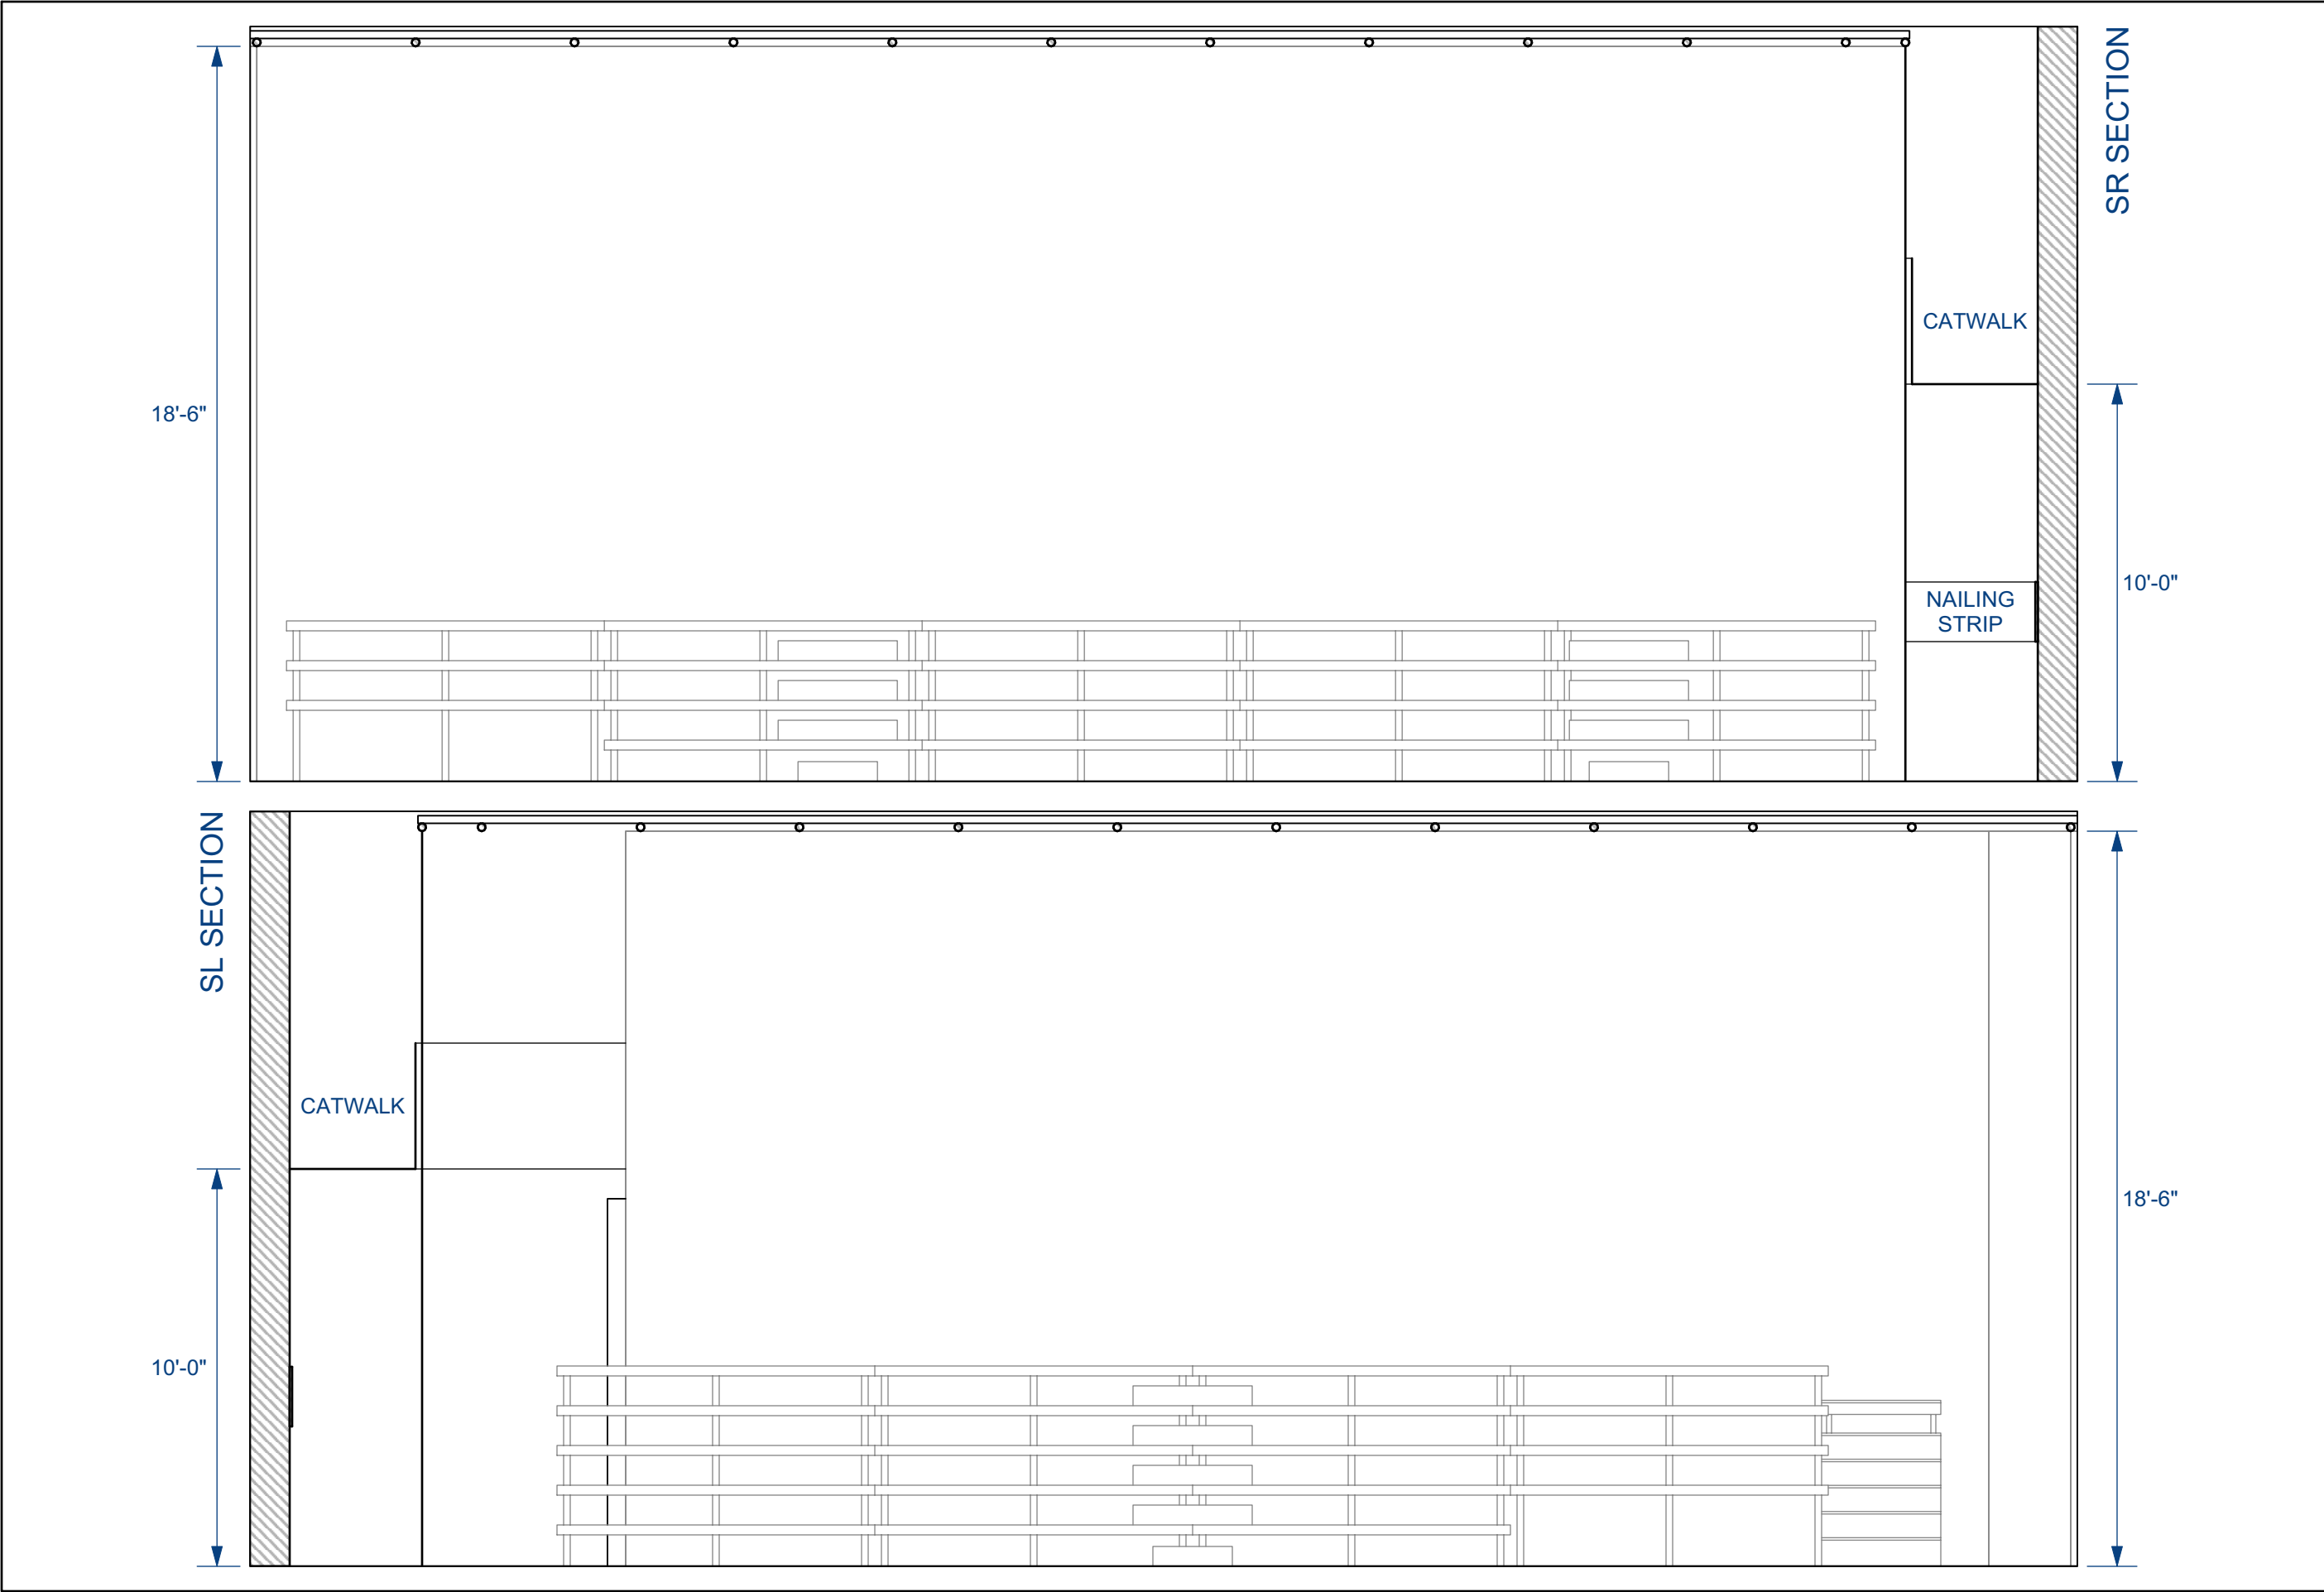

THEATERSPACE	SECTION - ALLEY				
DIRECTOR:	N/A	GEORGE MASON UNIVERSITY			
SCENIC DESIGNER:	N/A	DATE: 4/20/20			
LIGHTING DESIGNER:	N/A	REVISED: 8/7/20			
DRAFTER:	STEPHAN STARLING	SCALE: 1'-0" = 1/4"			

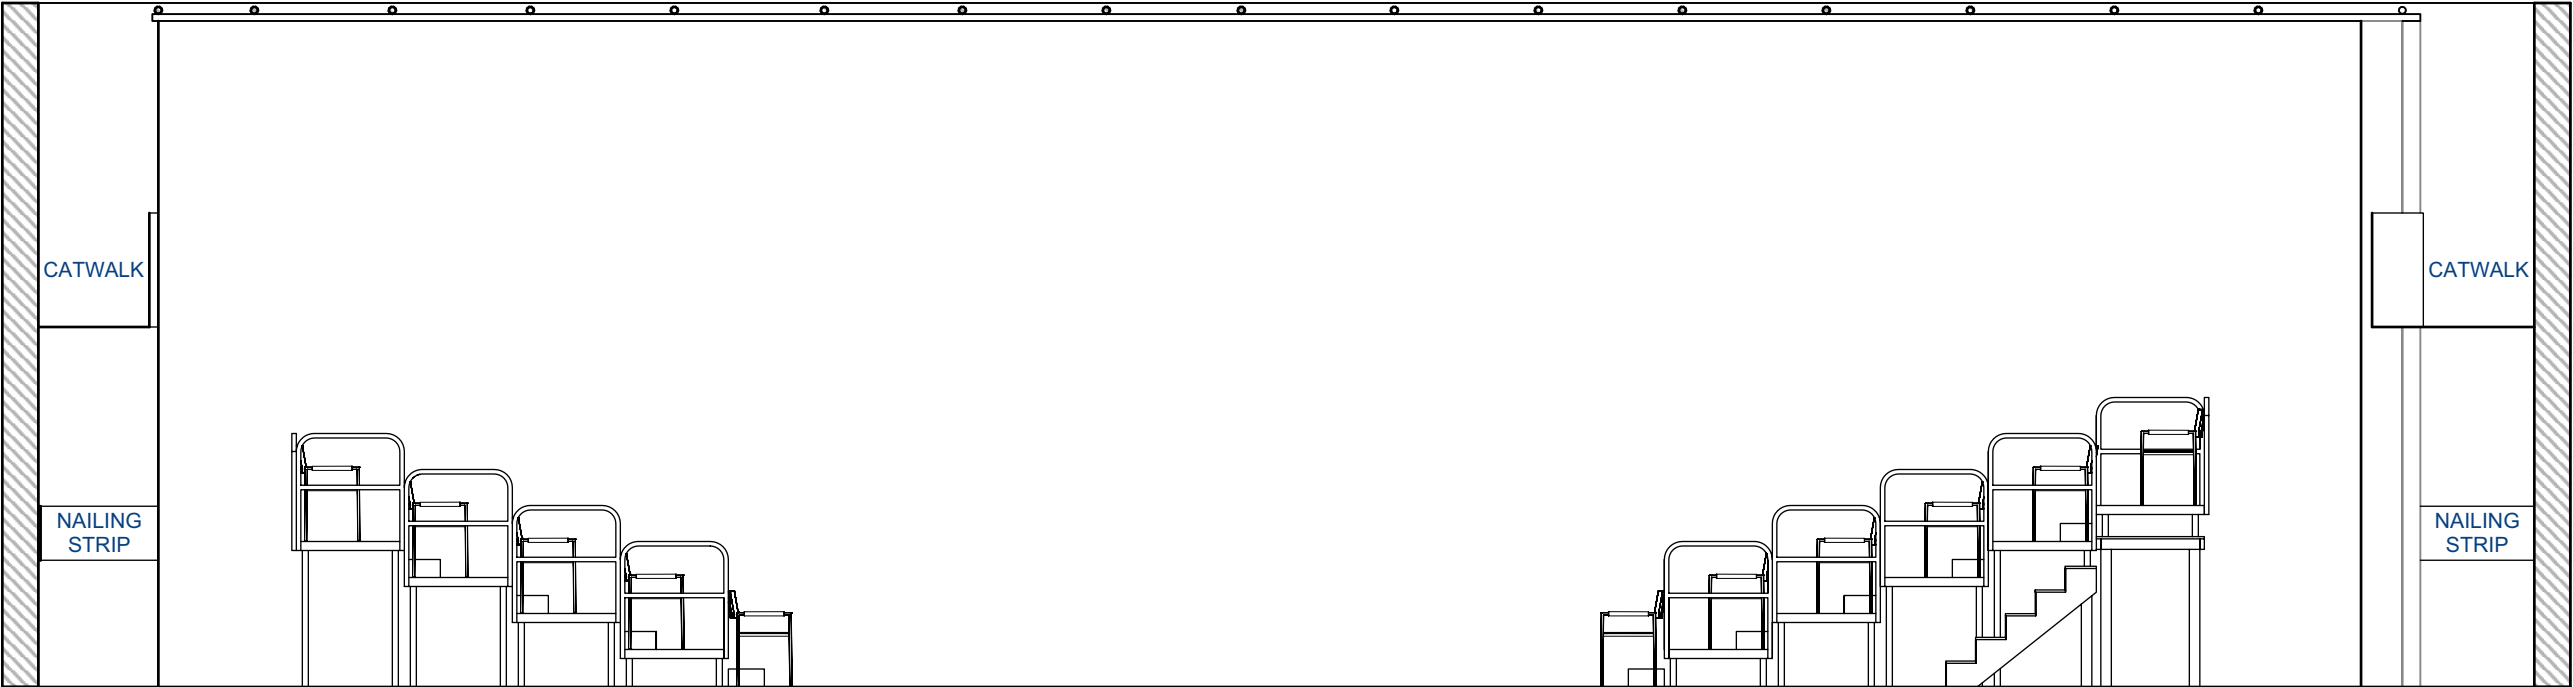

26'-0"

THEATERSPACE


FRONT ELEVATION - ALLEY

DIRECTOR:	N/A	GEORGE MASON UNIVERSITY
SCENIC DESIGNER:	N/A	DATE: 4/20/20
LIGHTING DESIGNER:	N/A	REVISED: 8/7/20
DRAFTER:	STEPHAN STARLING	SCALE: 1'-0" = 3/16"

PLATE

12

OF 12

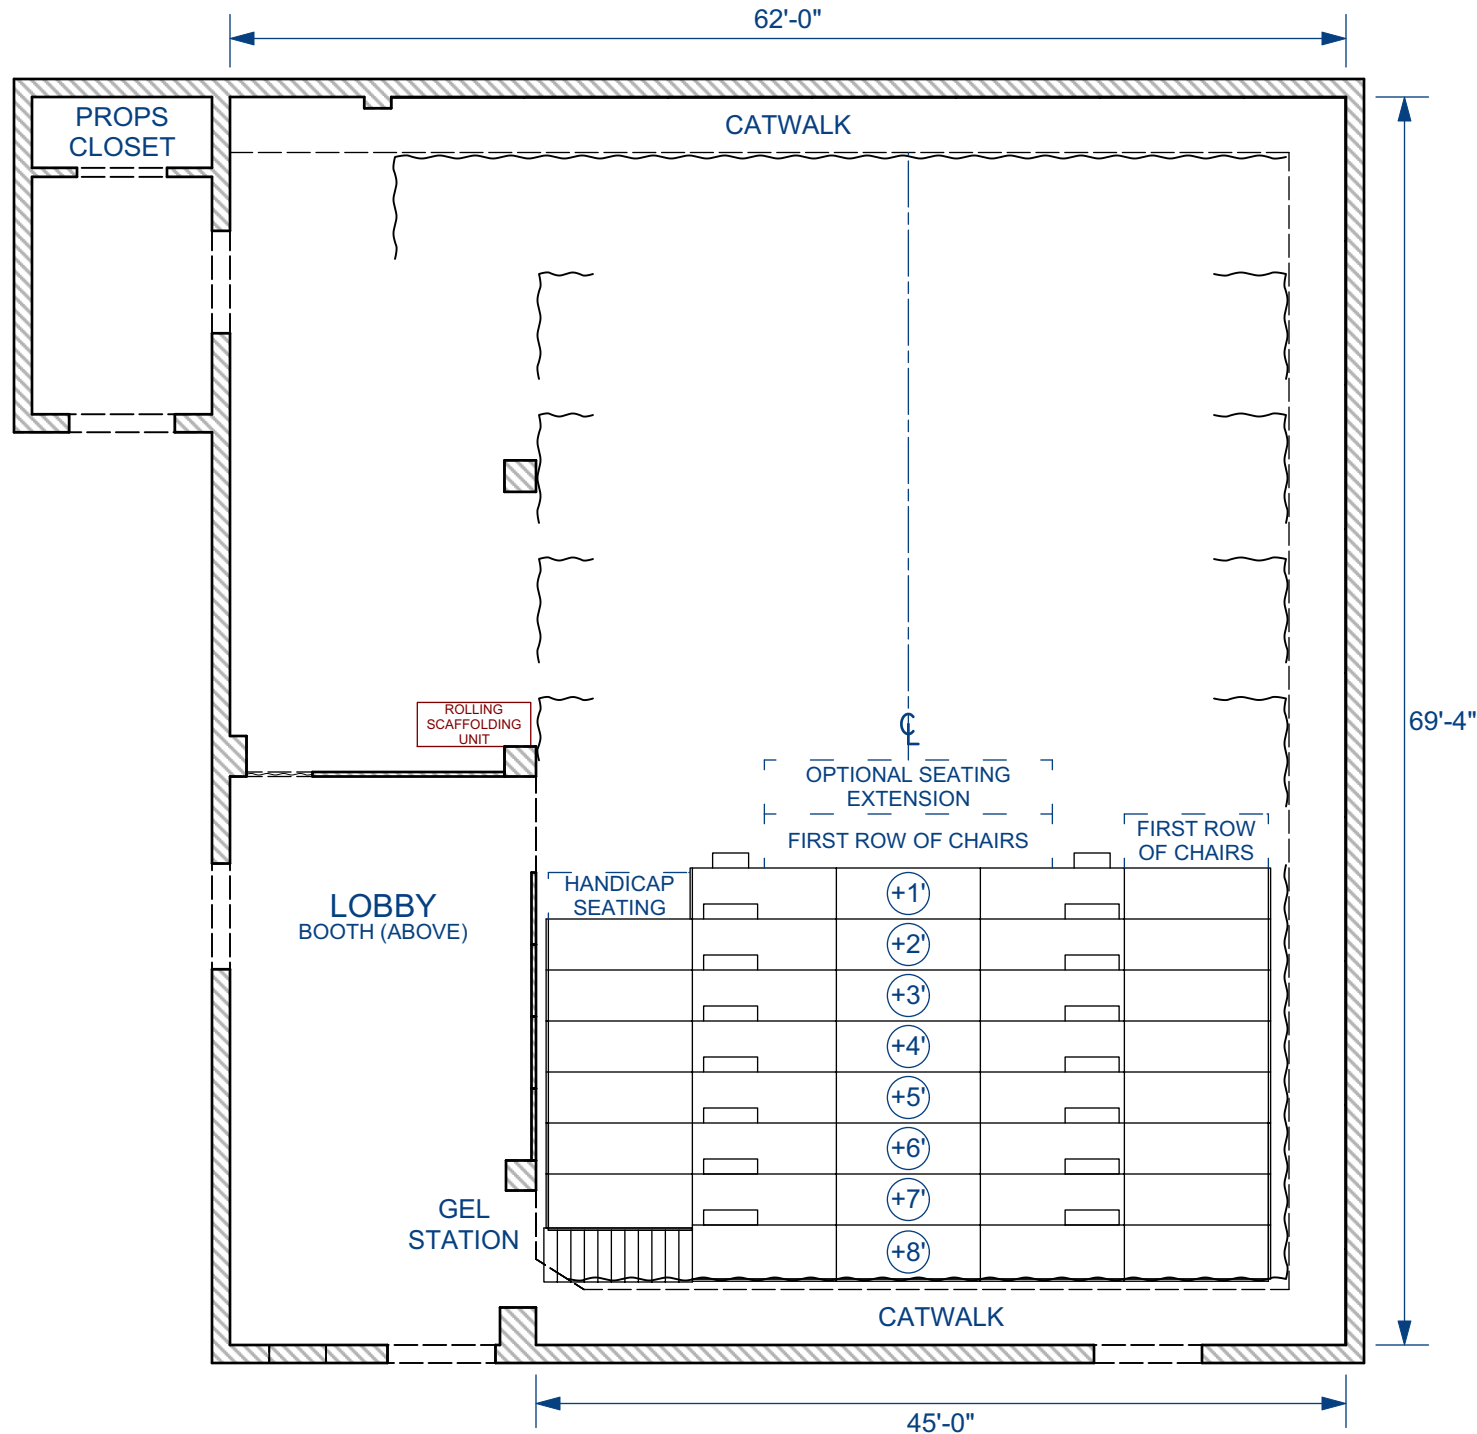

HEIGHTS:
10'-0" TO B
18'-6" TO B

SEATING:
MAX 146 + HANDICAP SEATING

RISERS:
UNIT DIMENSIONS: 3'-0" x 8'-0"

SINGLE STEP UNITS:
14 @ 3'-0"W x 0'-10"D x 0'-6"H
2 @ 2'-0"W x 0'-10"D x 0'-6"H

MASKING:

MASKING:
10'-0" STANDARD DRAPE WIDTH SOFT BLACK MASKING; TIED OFF TO CREATE 2'-0"W OPENINGS FOR STAGE ENTRANCES AND EXITS
FULL COVERAGE FOR UPSTAGE WALL TO ALLOW FOR UPSTAGE CROSSOVERS UNDER THE CATWALK
MASKING SHOWN IN DEFAULT POSITIONS - CAN BE CHANGED TO SUIT THE NEEDS OF THE PRODUCTION
SO LONG AS THOSE CHANGES ARE APPROVED BY SCHOOL OF THEATER AND MAINTAIN FIRE CODE

SO LONG AS THOSE CHANGES ARE APPROVED BY SCHOOL OF THEATER AND MAINTAIN FIRE CODE ANY MASKING CHANGES SHOULD BE DISCUSSED WITH THE ASU PRODUCTION MANAGER (DAN HOBSON) AND THE TECHNICAL DIRECTOR

ADDITIONAL INFORMATION AVAILABLE UPON REQUEST


THEATERSPACE		GROUNDPLAN - PROSCENIUM		PLATE
DIRECTOR:	N/A	GEORGE MASON UNIVERSITY		01
SCENIC DESIGNER:	N/A	DATE: 4/21/20		
TECHNICAL DIRECTOR:	N/A	REVISED: 8/7/20		
DRAFTER:	STEPHAN STARLING	SCALE: 1'-0" = 3/32"		
OF 12				

HEIGHTS: 10'-0" TO BOTTOM OF CATWALK 18'-6" TO BOTTOM OF GRID
SEATING: MAX 146 + HANDICAP SEATING
RISERS: INDIVIDUAL UNIT DIMENSIONS: 3'-0" x 8'-0" HEIGHTS: 1'-0", 2'-0", 3'-0", 4'-0", 5'-0", 6'-0", 7'-0", 8'-0"

SINGLE STEP UNITS: 14 @ 3'-0"W x 0'-10"D x 0'-6"H 2 @ 2'-0"W x 0'-10"D x 0'-6"H

MASKING: 10'-0" STANDARD DRAPE WIDTH SOFT BLACK MASKING; TIED OFF TO CREATE 2'-0"W OPENINGS FOR STAGE ENTRANCES AND EXITS FULL COVERAGE FOR UPSTAGE WALL TO ALLOW FOR UPSTAGE CROSSOVERS UNDER THE CATWALK MASKING SHOWN IN DEFAULT POSITIONS - CAN BE CHANGED TO SUIT THE NEEDS OF THE PRODUCTION SO LONG AS THOSE CHANGES ARE APPROVED BY SCHOOL OF THEATER AND MAINTAIN FIRE CODE ANY MASKING CHANGES SHOULD BE DISCUSSED WITH THE ASU PRODUCTION MANAGER (DAN HOBSON) AND THE TECHNICAL DIRECTOR

GRID: PIPE INFORMATION MAY BE OUT OF DATE - MORE ACCURATE INFORMATION CAN BE OBTAINED UPON REQUEST FOR THE PURPOSE OF LIGHTING, PLEASE REFER TO THE REP PLOTS PROVIDED ADDITIONAL INFORMATION AVAILABLE UPON REQUEST

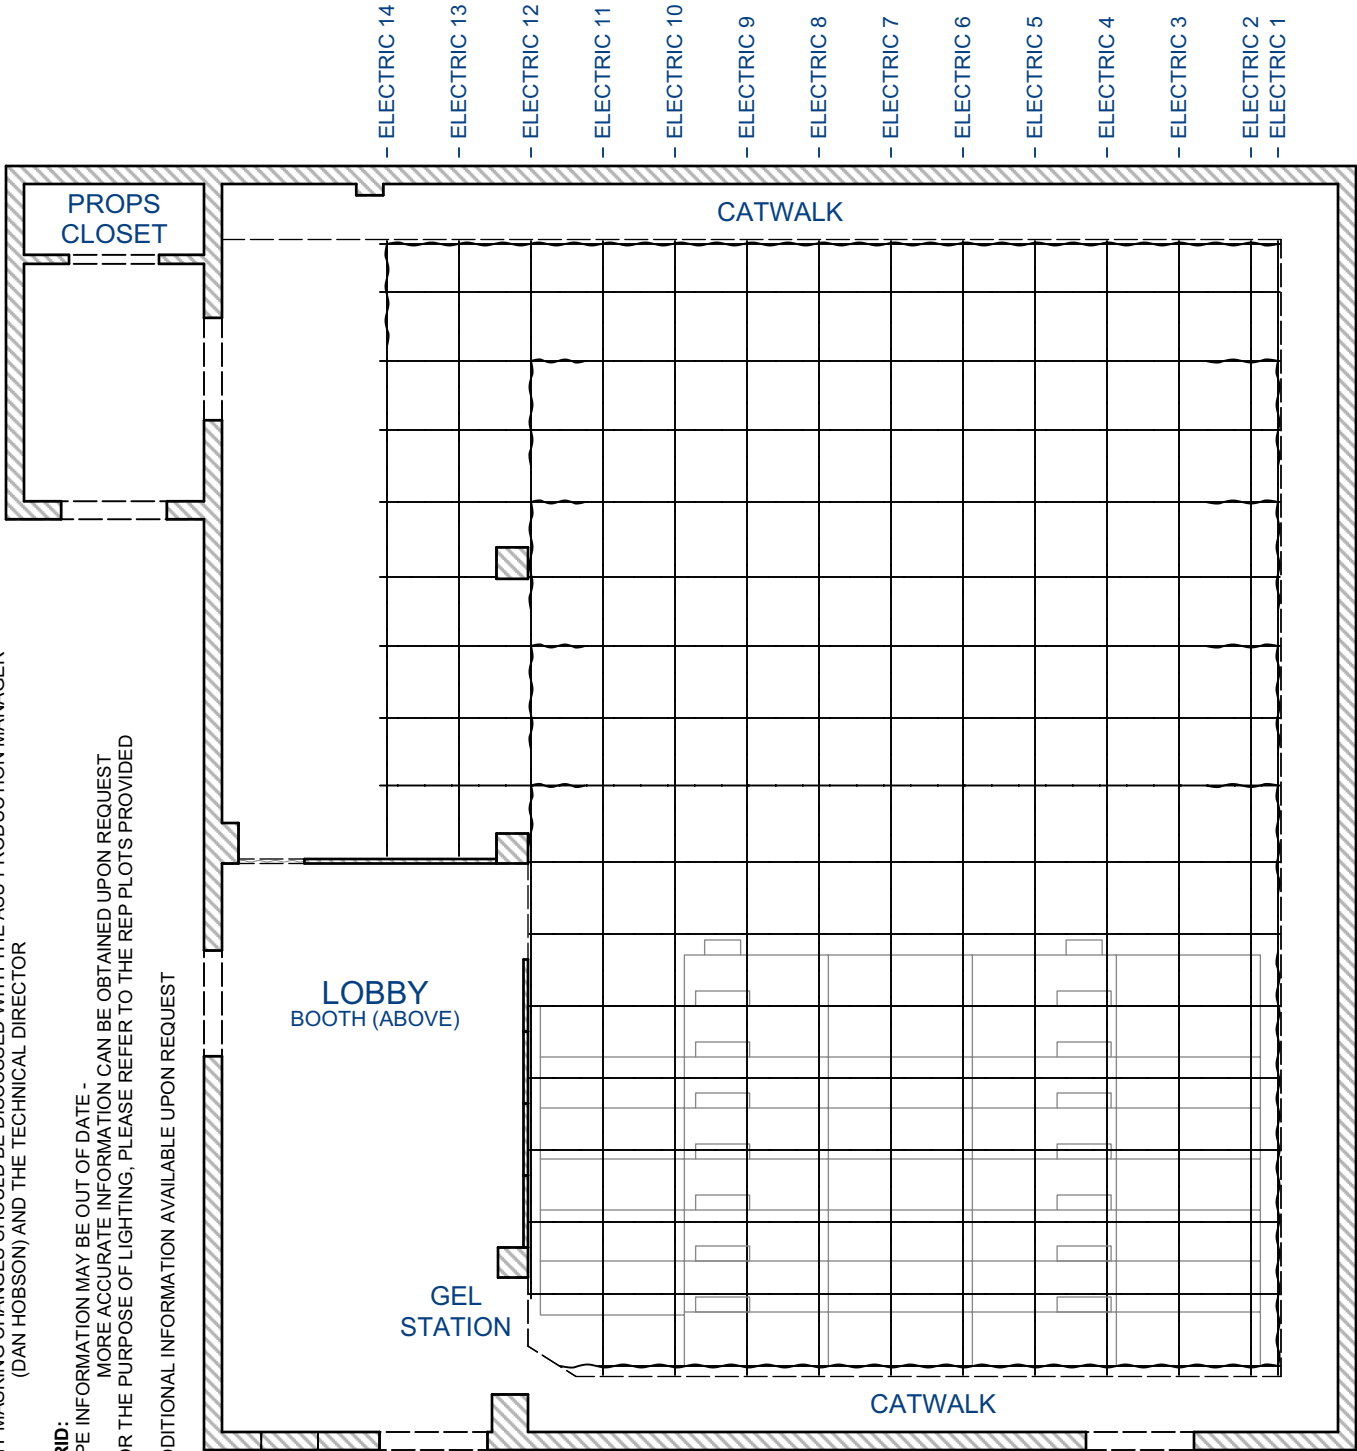

- ELECTRIC A
- ELECTRIC B
- ELECTRIC C
- ELECTRIC D
- ELECTRIC E
- ELECTRIC F
- ELECTRIC G
- ELECTRIC H
- ELECTRIC I
- ELECTRIC J
- ELECTRIC K
- ELECTRIC L
- ELECTRIC M
- ELECTRIC N
- ELECTRIC O
- ELECTRIC P
- ELECTRIC Q

THEATERSPACE

DIRECTOR:	N/A
SCENIC DESIGNER:	N/A
TECHNICAL DIRECTOR:	N/A
DRAFTER:	STEPHAN STARLING


LIGHT PLOT - PROSCENIUM

GEORGE MASON UNIVERSITY
DATE: 4/21/20
REVISED: 8/7/20
SCALE: 1'-0" = 3/32"


PLATE

02

OF 12

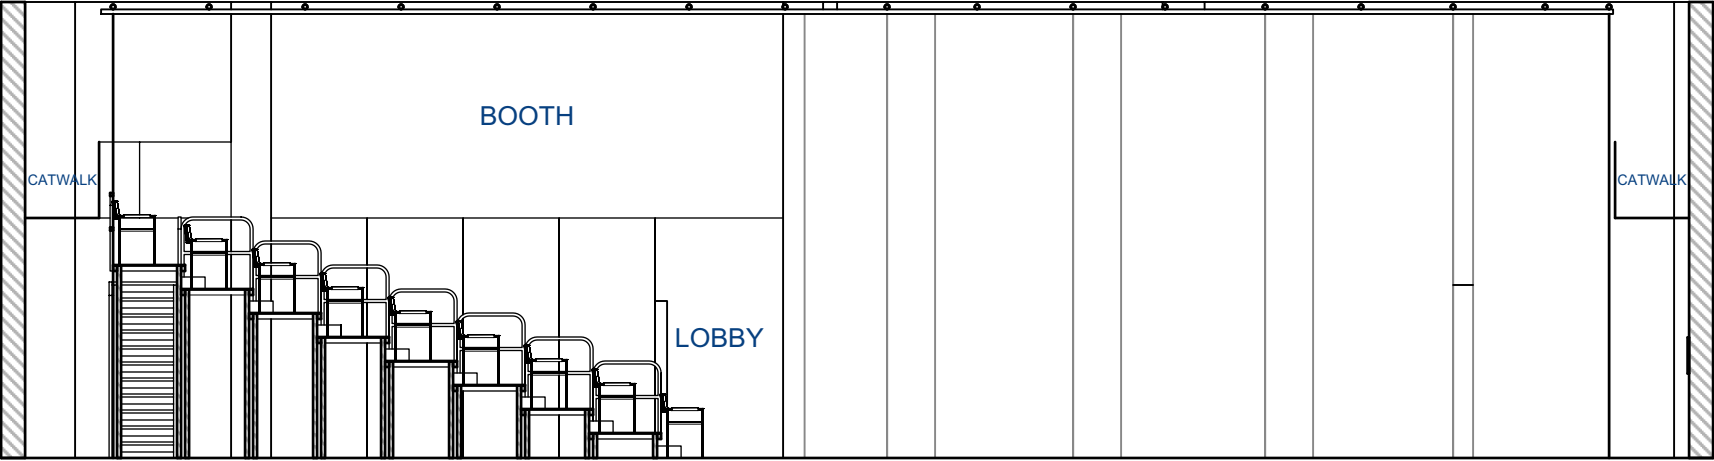

SR SECTION

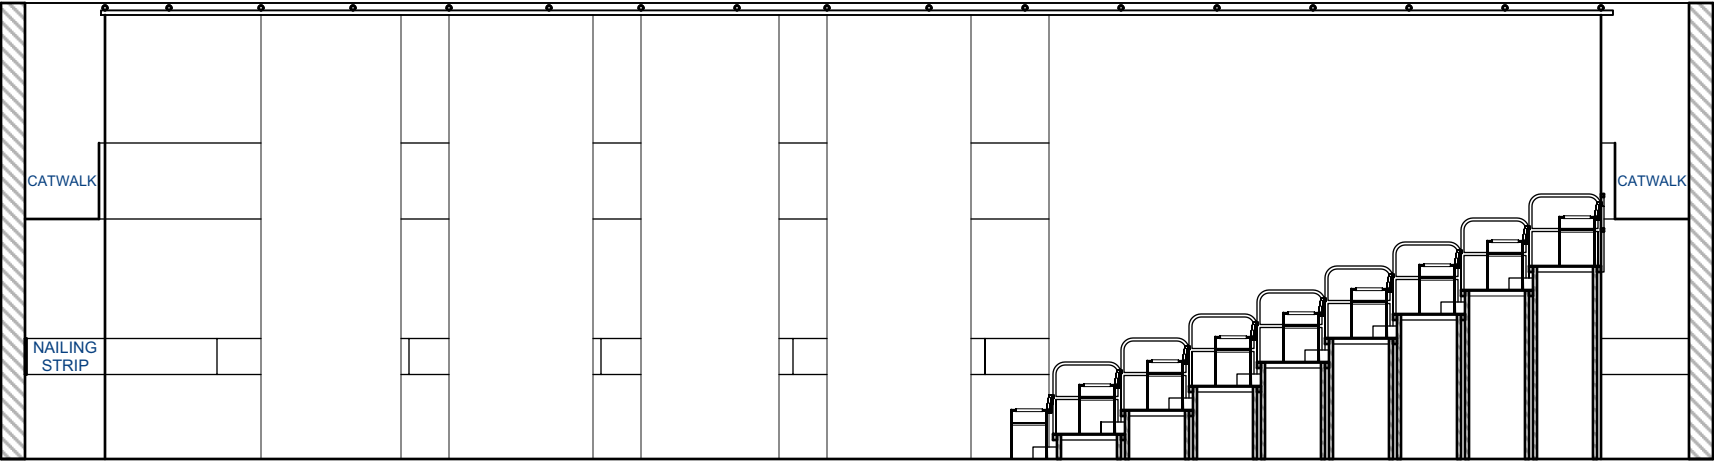

SL SECTION

SECTION - PROSCENIUM

PLATE

03

OF 12

THEATERSPACE

DIRECTOR: N/A

SCENIC DESIGNER: N/A


DATE: 4/21/20

REVISED: 8/7/20

SCALE: 1'-0" = 1/8"

TECHNICAL DIRECTOR: N/A

DRAFTER: STEPHAN STARLING

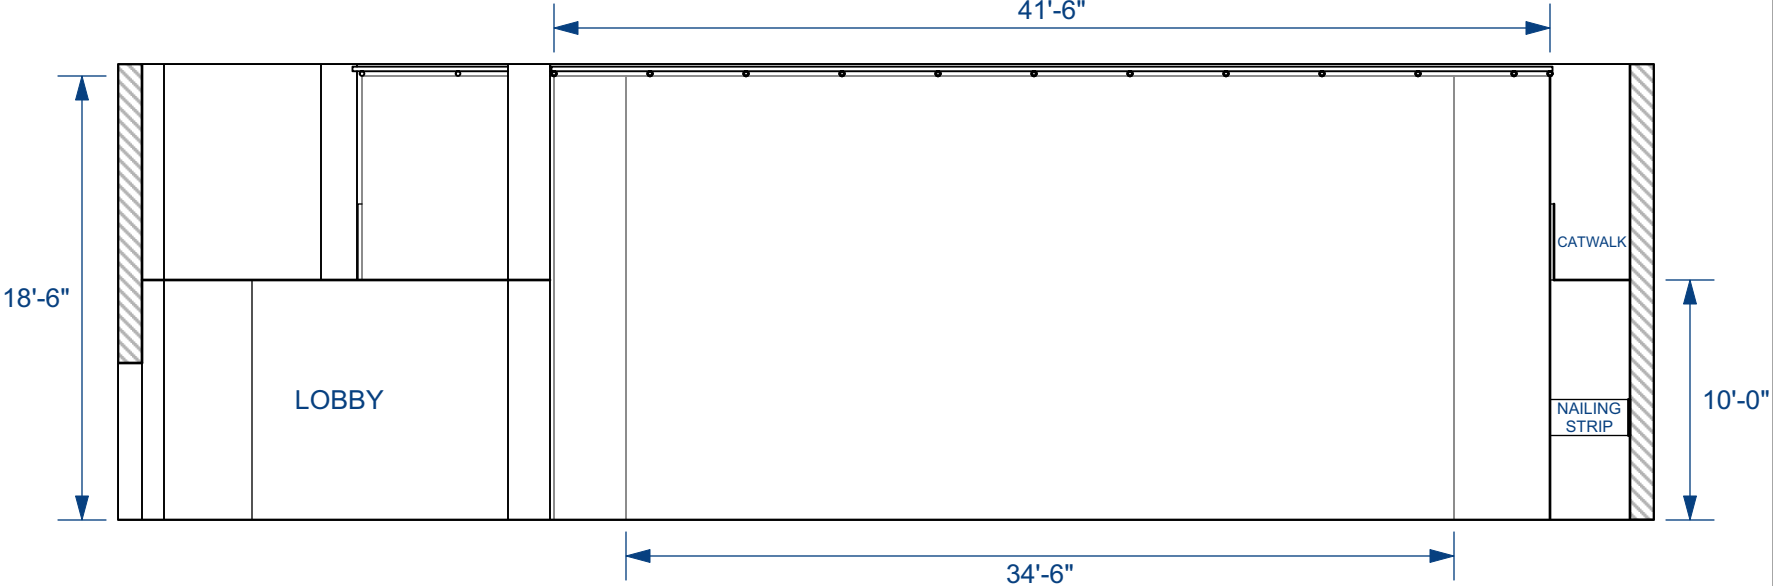

FRONT ELEVATION - PROSC.


THEATERSPACE

PLATE

DIRECTOR:	N/A	GEORGE MASON UNIVERSITY
SCENIC DESIGNER:	N/A	DATE: 4/21/20
TECHNICAL DIRECTOR:	N/A	REVISED: 8/7/20
DRAFTER:	STEPHAN STARLING	SCALE: 1'-0" = 1/8"

04

OF 12

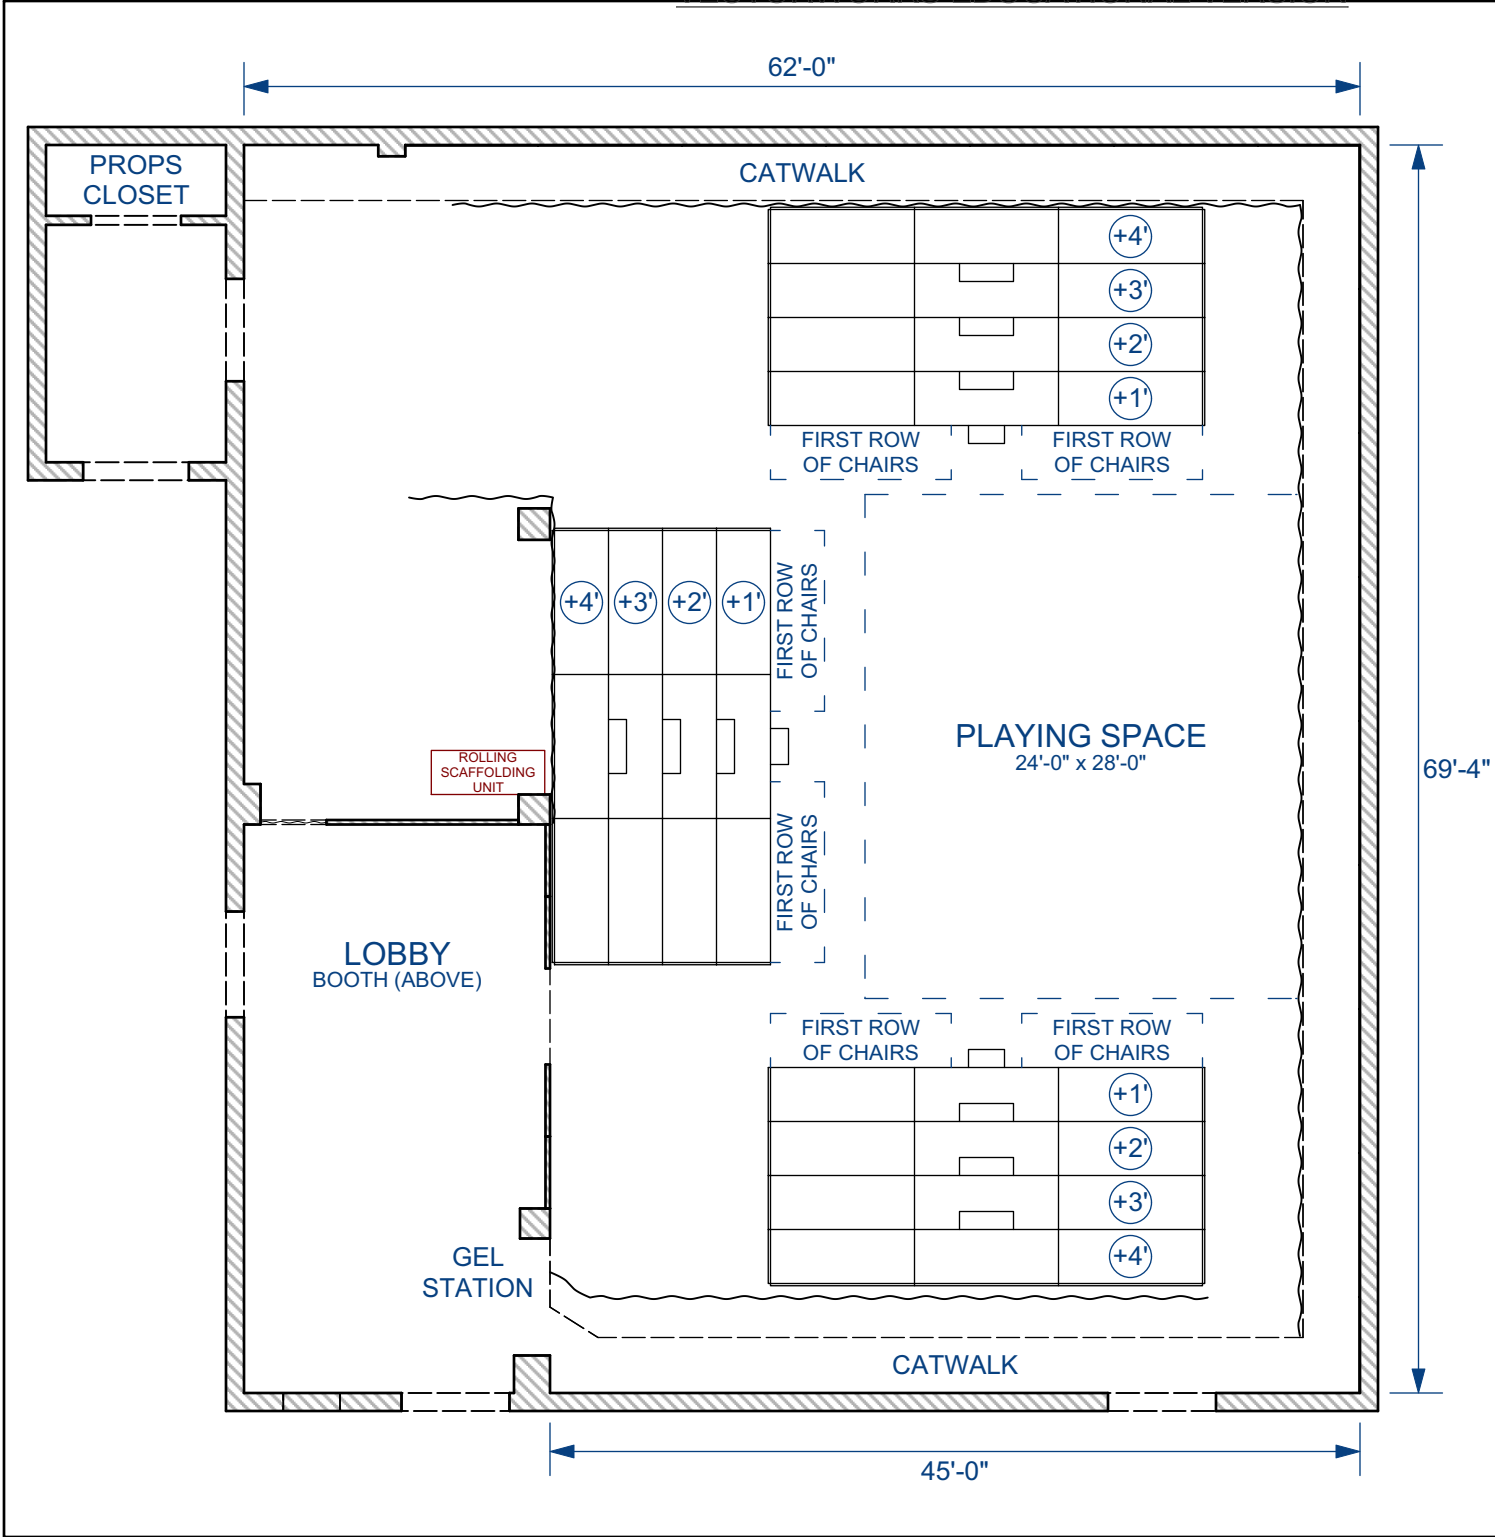

HEIGHTS:
10'-0" TO BOTTOM OF CATWALK
18'-6" TO BOTTOM OF GRID

SEATING:
MAX 150
50 PER RISER GROUP

RISERS:
INDIVIDUAL UNIT DIMENSIONS: 3'-0" x 8'-0"

SINGLE STEP UNITS:
6 @ 3'-0"W x 0'-10"D x 0'-6"H
3 @ 2'-0"W x 0'-10"D x 0'-6"H

MASKING:
10'-0" STANDARD DRAPE WIDTH SOFT BLACK MASKING; TIED OFF TO CREATE 2'-0"W OPENINGS FOR STAGE ENTRANCES AND EXITS
FULL COVERAGE FOR UPSTAGE WALL TO ALLOW FOR UPSTAGE CROSSOVERS UNDER THE CATWALK
MASKING SHOWN IN DEFAULT POSITIONS - CAN BE CHANGED TO SUIT THE NEEDS OF THE PRODUCTION
SO LONG AS THOSE CHANGES ARE APPROVED BY SCHOOL OF THEATER AND MAINTAIN FIRE CODE
ANY MASKING CHANGES SHOULD BE DISCUSSED WITH THE ASU PRODUCTION MANAGER (DAN HOBSON) AND THE TECHNICAL DIRECTOR


ADDITIONAL INFORMATION AVAILABLE UPON REQUEST

THEATERSPACE		GROUNDPLAN - THRUST		PLATE
DIRECTOR:	N/A	GEORGE MASON UNIVERSITY		05 OF 12
SCENIC DESIGNER:	N/A	DATE:	4/21/20	
TECHNICAL DIRECTOR:	N/A	REVISED:	8/7/20	
DRAFTER:	STEPHAN STARLING	SCALE:	1'-0" = 3/32"	

PLAYING SPACE: 24'-0" x 28'-0" **HEIGHTS:** 10'-0" TO BOTTOM OF CATWALK
18'-6" TO BOTTOM OF GRID **SEATING:** MAX 150
50 PER RISER GROUP **RISERS:** UNIT DIMENSIONS: 3'-0" x 8'-0"
HEIGHTS: 1'-0", 2'-0", 3'-0", 4'-0" **SINGLE STEP UNITS:**
6 @ 3'-0"W x 0'-10"D x 0'-6"H
3 @ 2'-0"W x 0'-10"D x 0'-6"H

MASKING:
10'-0" STANDARD DRAPE WIDTH SOFT BLACK MASKING; TIED OFF TO CREATE 2'-0"W OPENINGS FOR STAGE ENTRANCES AND EXITS
FULL COVERAGE FOR UPSTAGE WALL TO ALLOW FOR UPSTAGE CROSSOVERS UNDER THE CATWALK
MASKING SHOWN IN DEFAULT POSITIONS - CAN BE CHANGED TO SUIT THE NEEDS OF THE PRODUCTION SO LONG AS THOSE CHANGES ARE APPROVED
BY SCHOOL OF THEATER AND MAINTAIN FIRE CODE
ANY MASKING CHANGES SHOULD BE DISCUSSED WITH THE ASU PRODUCTION MANAGER
(DAN HOBSON) AND THE TECHNICAL DIRECTOR

GRID:
PIPE INFORMATION MAY BE OUT OF DATE -
MORE ACCURATE INFORMATION CAN BE OBTAINED UPON REQUEST
FOR THE PURPOSE OF LIGHTING, PLEASE REFER TO THE REP PLOTS PROVIDED
ADDITIONAL INFORMATION AVAILABLE UPON REQUEST

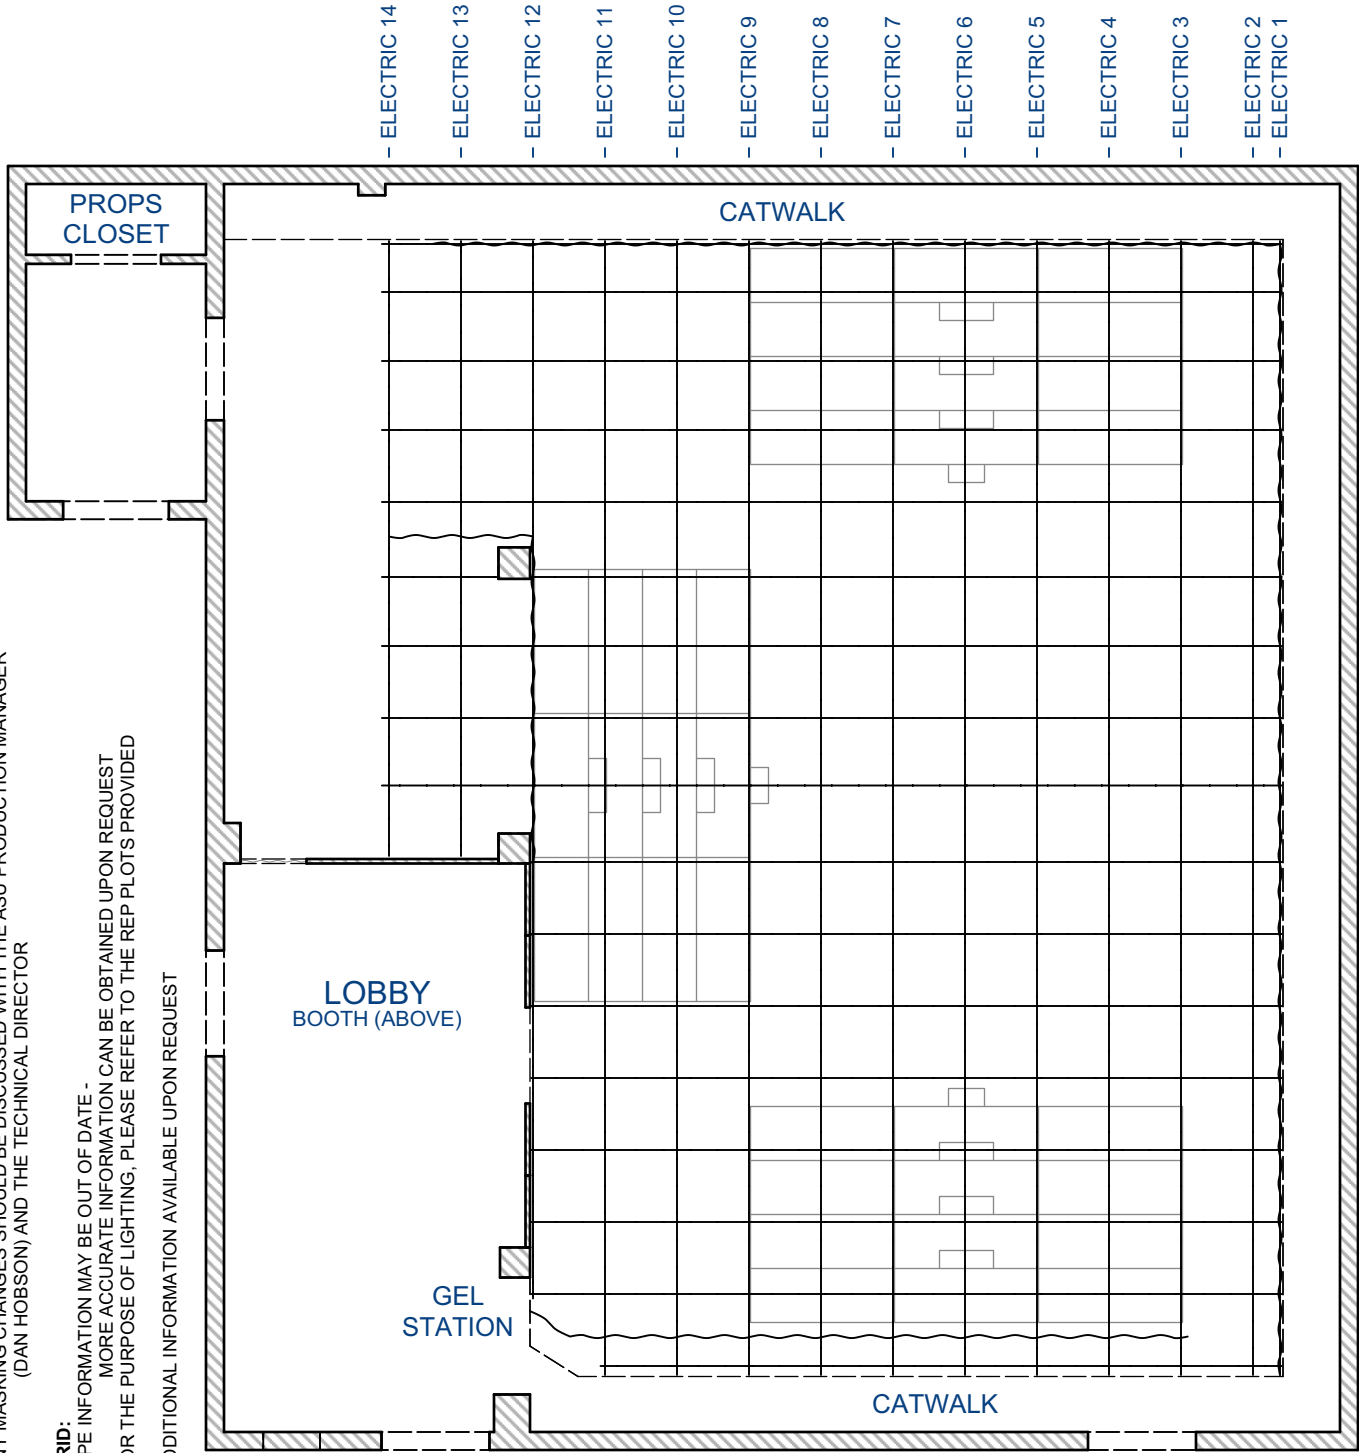

- ELECTRIC A
- ELECTRIC B
- ELECTRIC C
- ELECTRIC D
- ELECTRIC E
- ELECTRIC F
- ELECTRIC G
- ELECTRIC H
- ELECTRIC I
- ELECTRIC J
- ELECTRIC K
- ELECTRIC L
- ELECTRIC M
- ELECTRIC N
- ELECTRIC O
- ELECTRIC P
- ELECTRIC Q

- ELECTRIC 14
- ELECTRIC 13
- ELECTRIC 12
- ELECTRIC 11
- ELECTRIC 10
- ELECTRIC 9
- ELECTRIC 8
- ELECTRIC 7
- ELECTRIC 6
- ELECTRIC 5
- ELECTRIC 4
- ELECTRIC 3
- ELECTRIC 2
- ELECTRIC 1

THEATERSPACE


LIGHT PLOT - THRUST

DIRECTOR:	N/A
SCENIC DESIGNER:	N/A
TECHNICAL DIRECTOR:	N/A
DRAFTER:	STEPHAN STARLING
DATE:	4/21/20
REVISED:	8/7/20
SCALE:	1'-0" = 3/32"


PLATE

06

OF 12

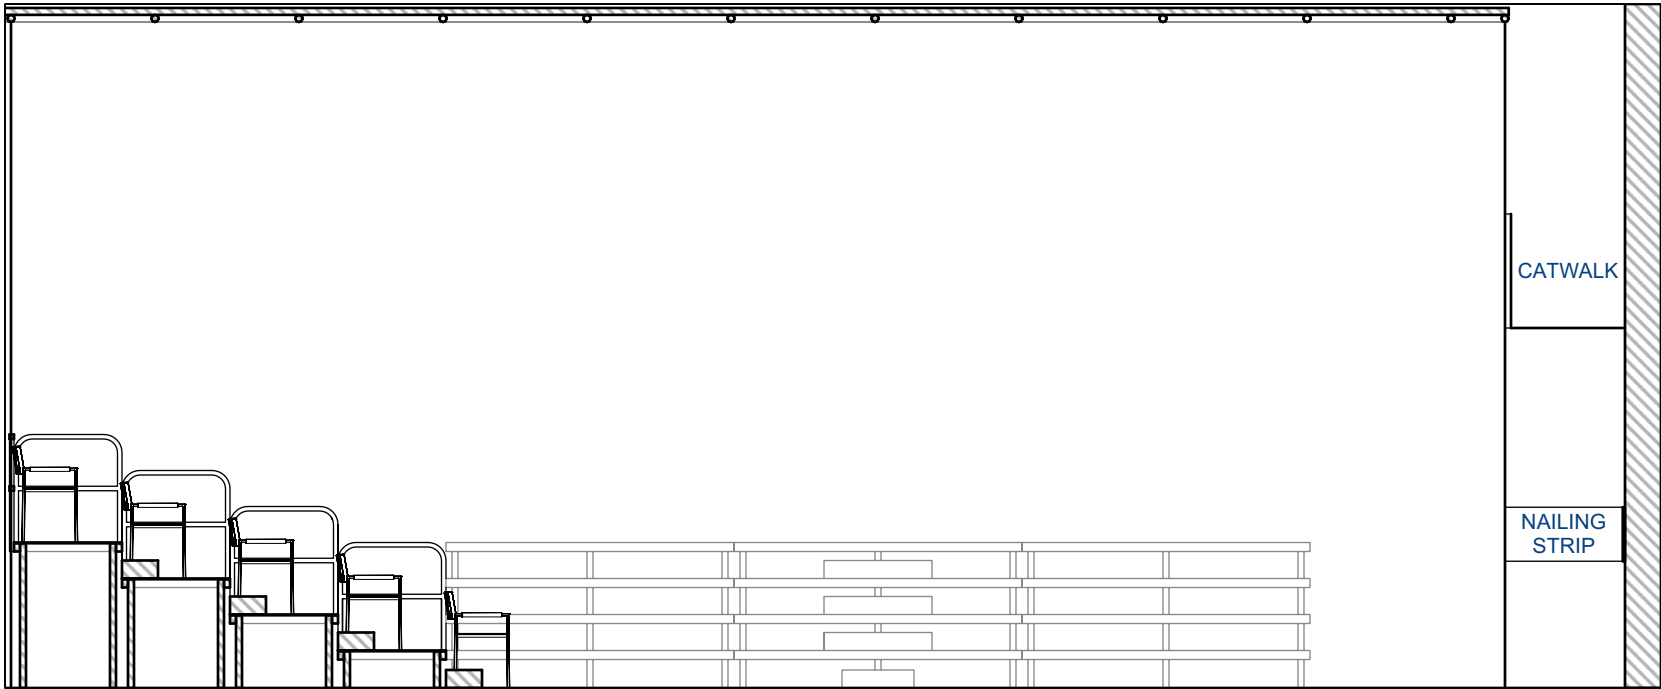

SR SECTION

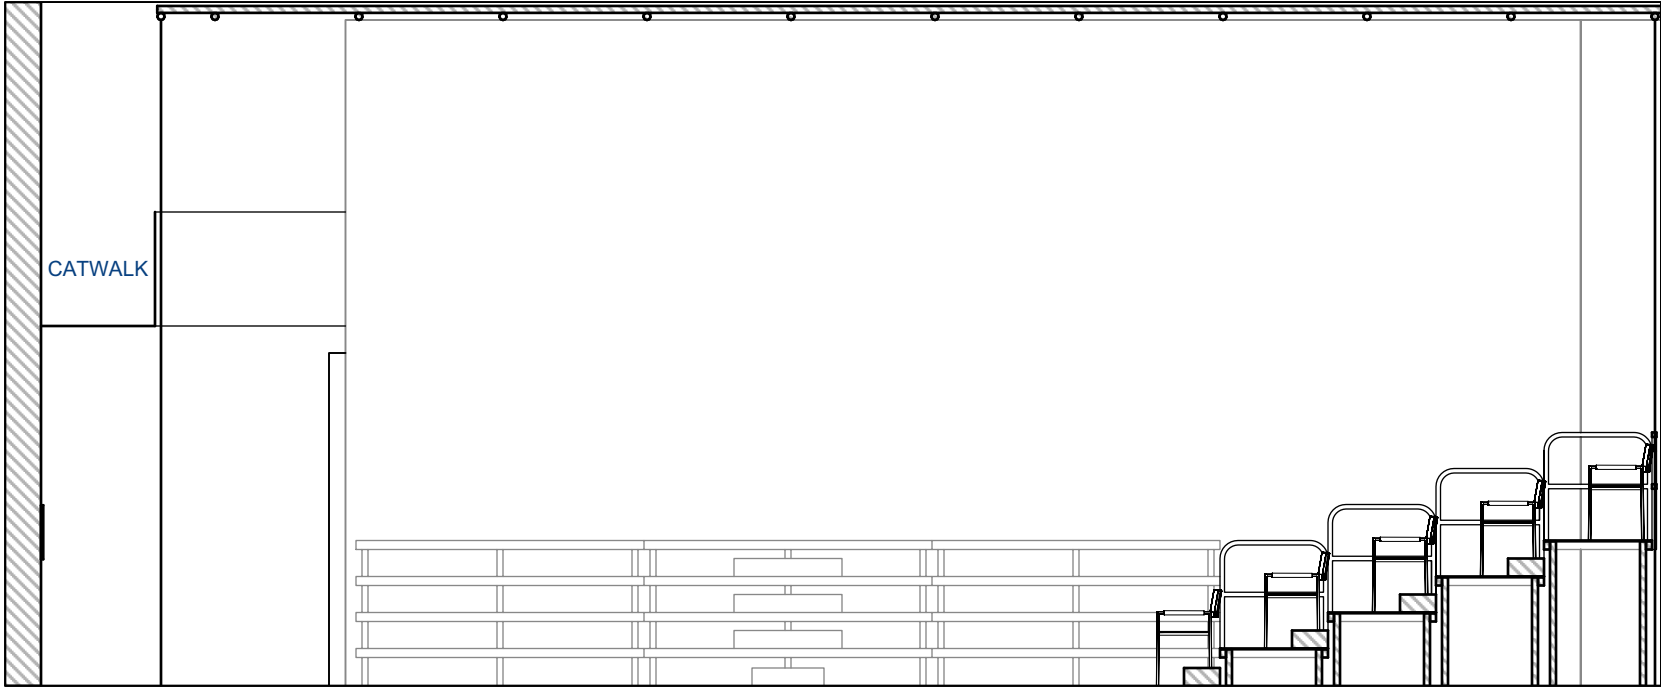

SL SECTION

THEATERSPACE SECTION - THRUST

DIRECTOR: N/A GEORGE MASON UNIVERSITY

SCENIC DESIGNER: N/A DATE: 4/21/20


TECHNICAL DIRECTOR: N/A REVISED: 8/7/20

DRAFTER: STEPHAN STARLING SCALE: 1'-0" = 3/16"

PLATE

07

OF 12

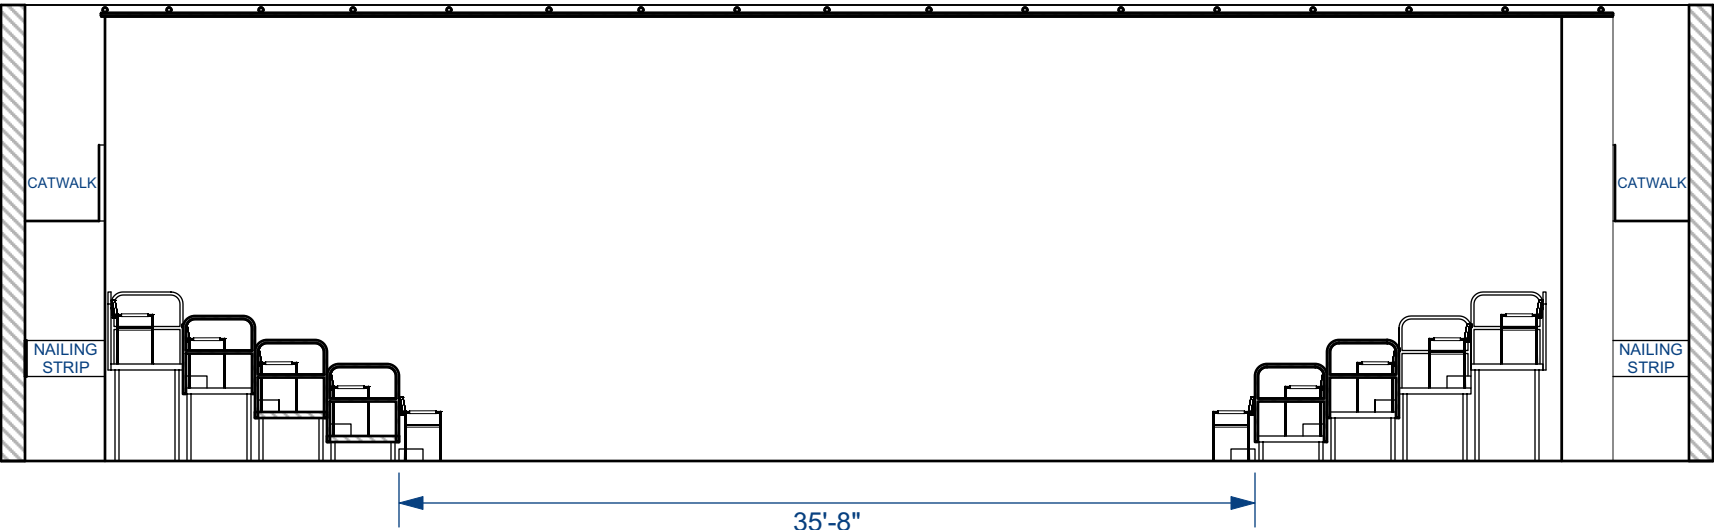

THEATERSPACE


FRONT ELEVATION - THRUST

DIRECTOR:	N/A	GEORGE MASON UNIVERSITY
SCENIC DESIGNER:	N/A	DATE: 4/21/20
TECHNICAL DIRECTOR:	N/A	REVISED: 8/7/20
DRAFTER:	STEPHAN STARLING	SCALE: 1'-0" = 1/8"

PLATE

08

OF 12

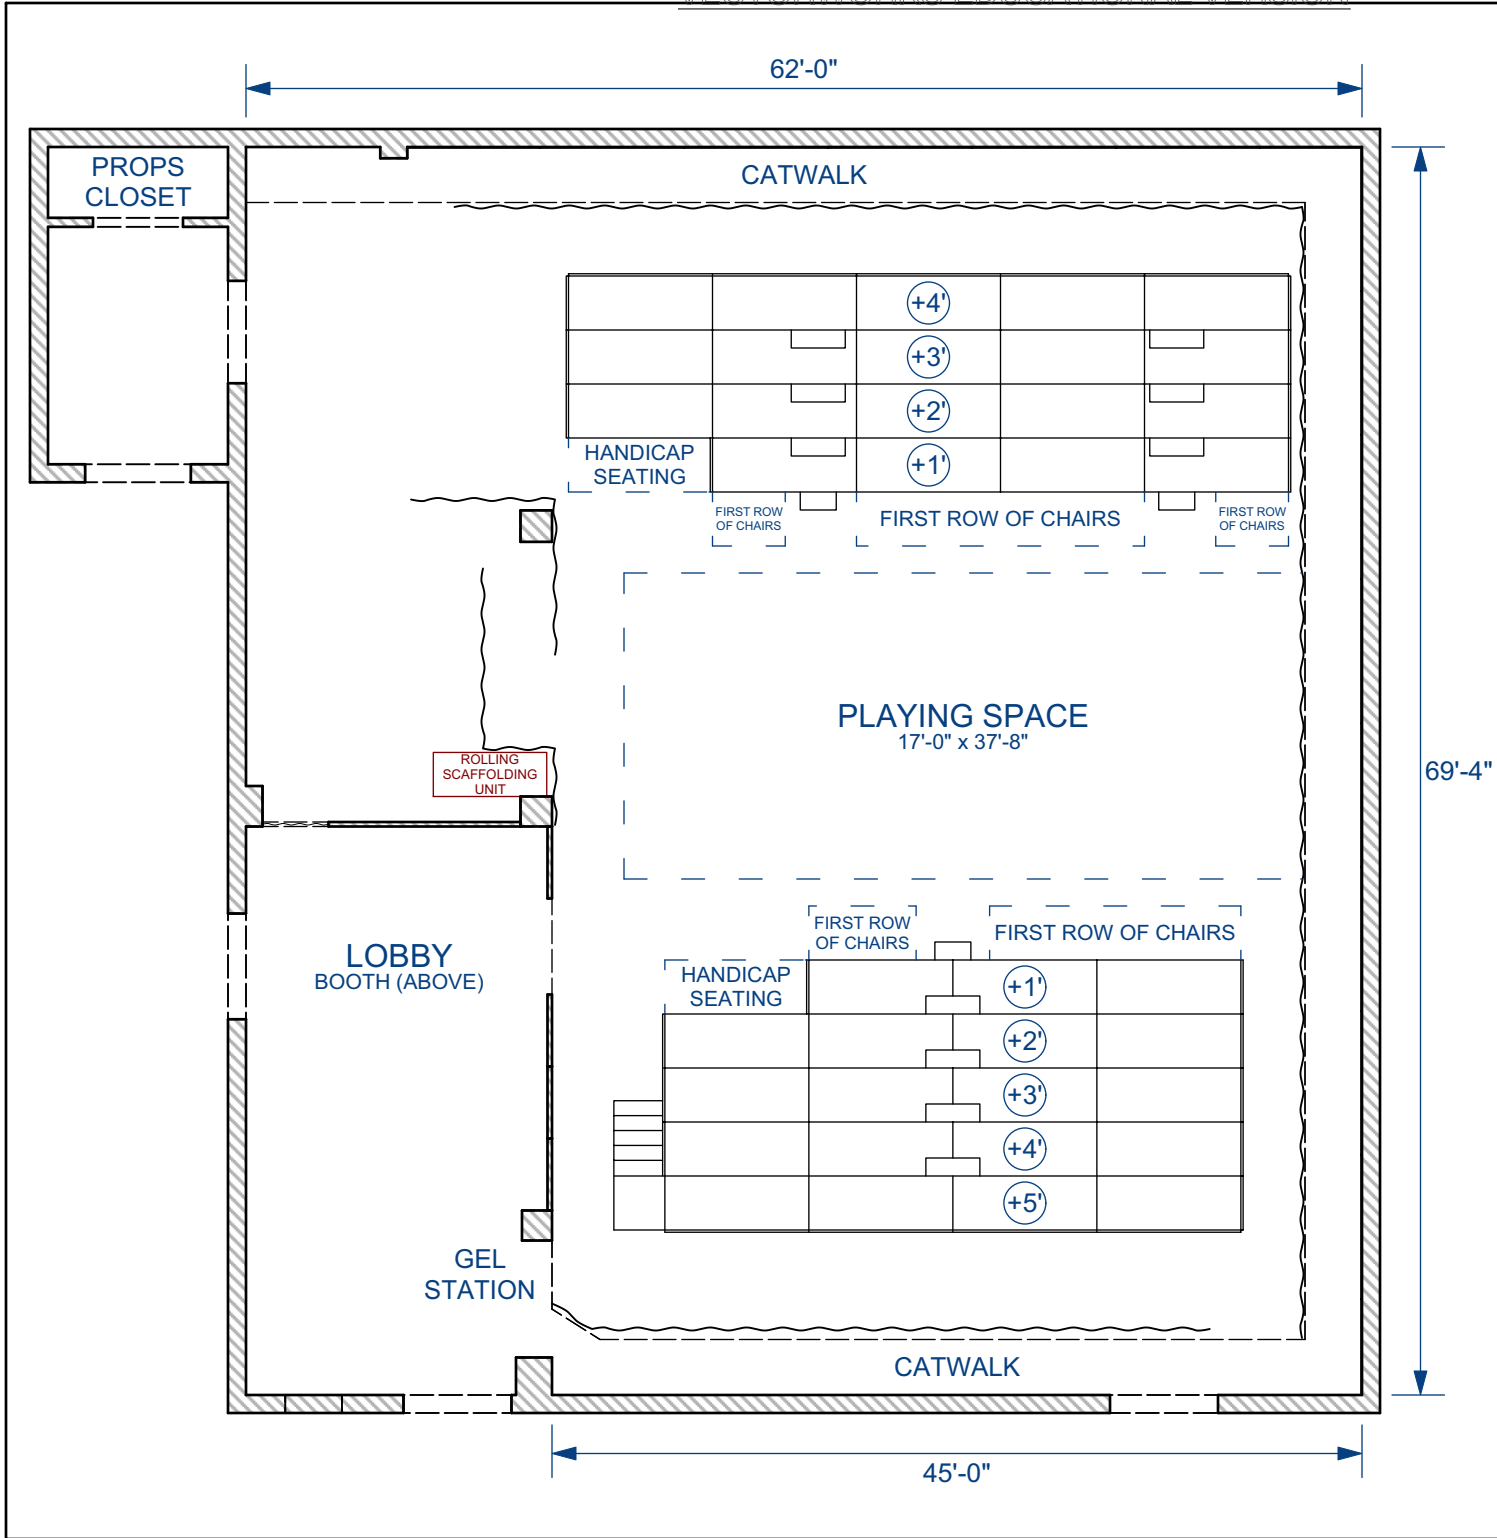

HEIGHTS: 10'-0" TO BOTTOM OF CATWALK 18'-6" TO BOTTOM OF GRID		SEATING: MAX 149 + HANDICAP SEATING SR RISER GROUP 72 + HANDICAP SEATING SL RISER GROUP 77 + HANDICAP SEATING		RISERS: UNIT DIMENSIONS: 3'-0" x 8'-0"		SINGLE STEP UNITS: 10 @ 3'-0"W x 0'-10"D x 0'-6"H 3 @ 2'-0"W x 0'-10"D x 0'-6"H	
MASKING: 10'-0" STANDARD DRAPE WIDTH SOFT BLACK MASKING; TIED OFF TO CREATE 2'-0"W OPENINGS FOR STAGE ENTRANCES AND EXITS FULL COVERAGE FOR UPSTAGE WALL TO ALLOW FOR UPSTAGE CROSSEOVERS UNDER THE CATWALK MASKING SHOWN IN DEFAULT POSITIONS - CAN BE CHANGED TO SUIT THE NEEDS OF THE PRODUCTION SO LONG AS THOSE CHANGES ARE APPROVED BY SCHOOL OF THEATER AND MAINTAIN FIRE CODE ANY MASKING CHANGES SHOULD BE DISCUSSED WITH THE ASU PRODUCTION MANAGER (DAN HOBSON) AND THE TECHNICAL DIRECTOR							
ADDITIONAL INFORMATION AVAILABLE UPON REQUEST							

THEATERSPACE		GROUNDPLAN - ALLEY		PLATE
DIRECTOR:	N/A	GEORGE MASON UNIVERSITY		09
SCENIC DESIGNER:	N/A	DATE: 4/21/20		
TECHNICAL DIRECTOR:	N/A	REVISED: 8/7/20		
DRAFTER:	STEPHAN STARLING	SCALE: 1'-0" = 3/32"		
				OF 12

PLAYING SPACE: 17'-0" x 27'-8" **HEIGHTS:** 10'-0" TO BOTTOM OF CATWALK
18'-6" TO BOTTOM OF GRID


SEATING: MAX 149 + HANDICAP SEATING
SR RISER GROUP 72 + HANDICAP SEATING
SL RISER GROUP 77 + HANDICAP SEATING

RISERS: UNIT DIMENSIONS: 3'-0" x 8'-0"
HEIGHTS: 1'-0", 2'-0", 3'-0", 4'-0", 5'-0"

SINGLE STEP UNITS: 10 @ 3'-0"W x 0'-10"D x 0'-6"H
3 @ 2'-0"W x 0'-10"D x 0'-6"H

MASKING: 10'-0" STANDARD DRAPE WIDTH SOFT BLACK MASKING; TIED OFF TO CREATE 2'-0"W OPENINGS FOR STAGE ENTRANCES AND EXITS
FULL COVERAGE FOR UPSTAGE WALL TO ALLOW FOR UPSTAGE CROSSTOVERS UNDER THE CATWALK
MASKING SHOWN IN DEFAULT POSITIONS - CAN BE CHANGED TO SUIT THE NEEDS OF THE PRODUCTION SO LONG AS THOSE CHANGES ARE APPROVED BY SCHOOL OF THEATER AND MAINTAIN FIRE CODE
ANY MASKING CHANGES SHOULD BE DISCUSSED WITH THE ASU PRODUCTION MANAGER (DAN HOBSON) AND THE TECHNICAL DIRECTOR

GRID: PIPE INFORMATION MAY BE OUT OF DATE -
MORE ACCURATE INFORMATION CAN BE OBTAINED UPON REQUEST
FOR THE PURPOSE OF LIGHTING, PLEASE REFER TO THE REP PLOTS PROVIDED
ADDITIONAL INFORMATION AVAILABLE UPON REQUEST

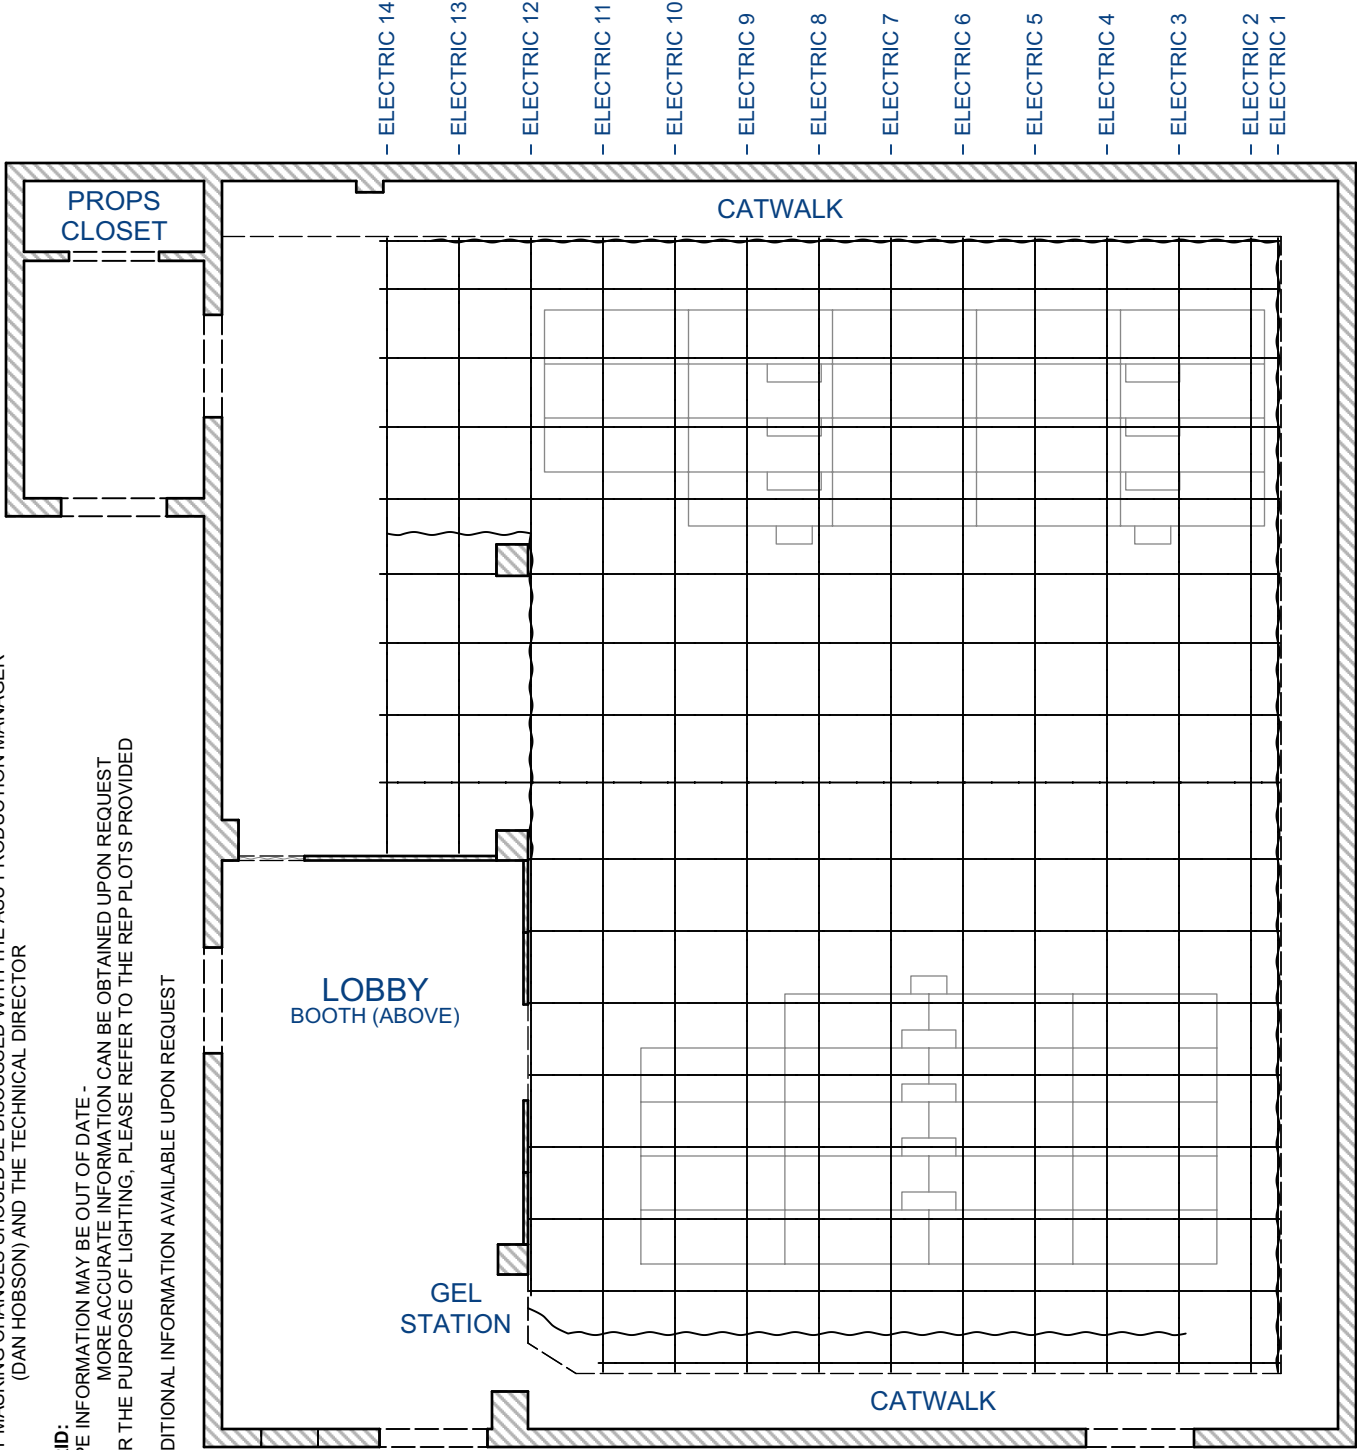

- ELECTRIC A
- ELECTRIC B
- ELECTRIC C
- ELECTRIC D
- ELECTRIC E
- ELECTRIC F
- ELECTRIC G
- ELECTRIC H
- ELECTRIC I
- ELECTRIC J
- ELECTRIC K
- ELECTRIC L
- ELECTRIC M
- ELECTRIC N
- ELECTRIC O
- ELECTRIC P
- ELECTRIC Q

THEATERSPACE


LIGHT PLOT - ALLEY

DIRECTOR:	N/A
SCENIC DESIGNER:	N/A
TECHNICAL DIRECTOR:	N/A
DRAFTER:	STEPHAN STARLING
DATE:	4/21/20
REVISED:	8/7/20
SCALE:	1'-0" = 3/32"


PLATE

10

OF 12

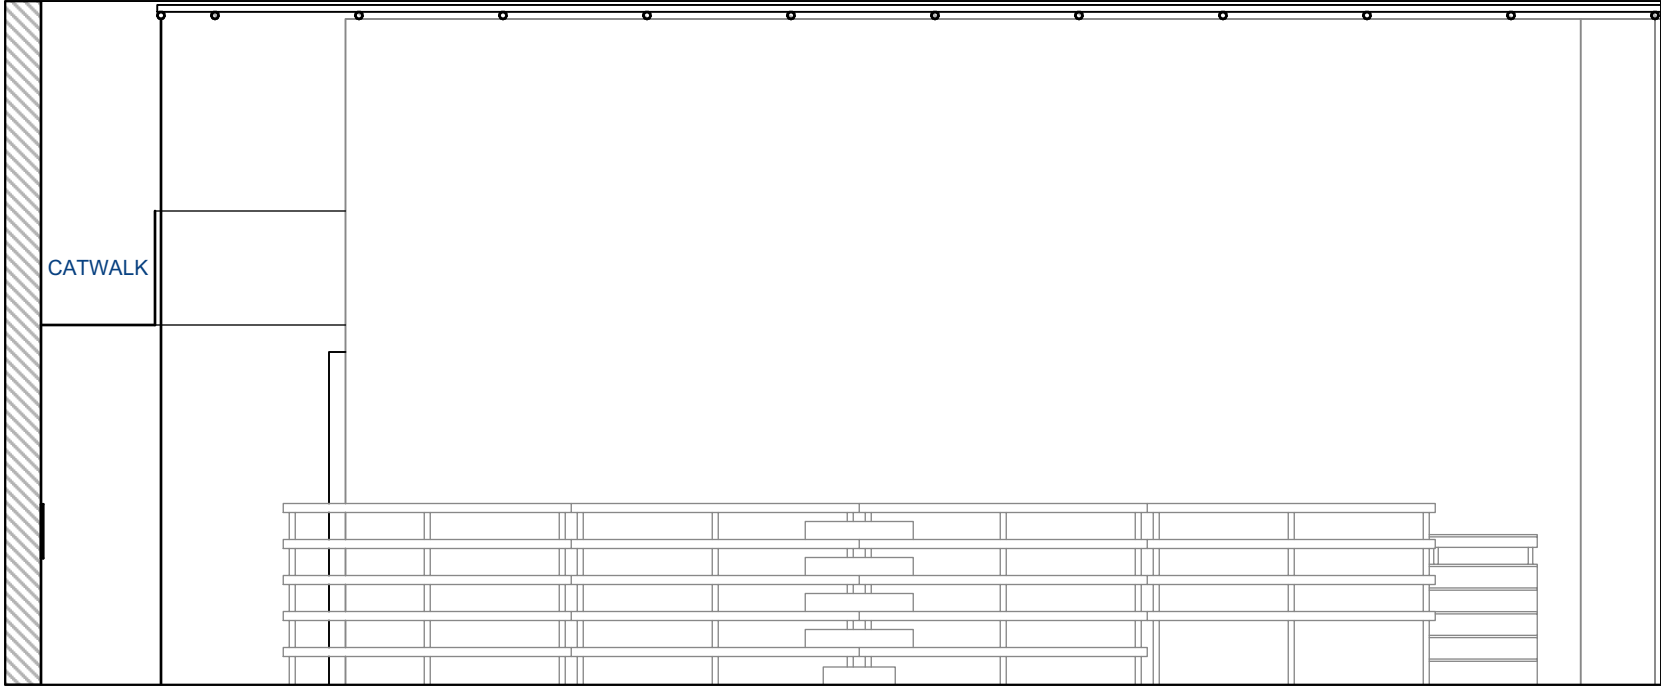

SL SECTION

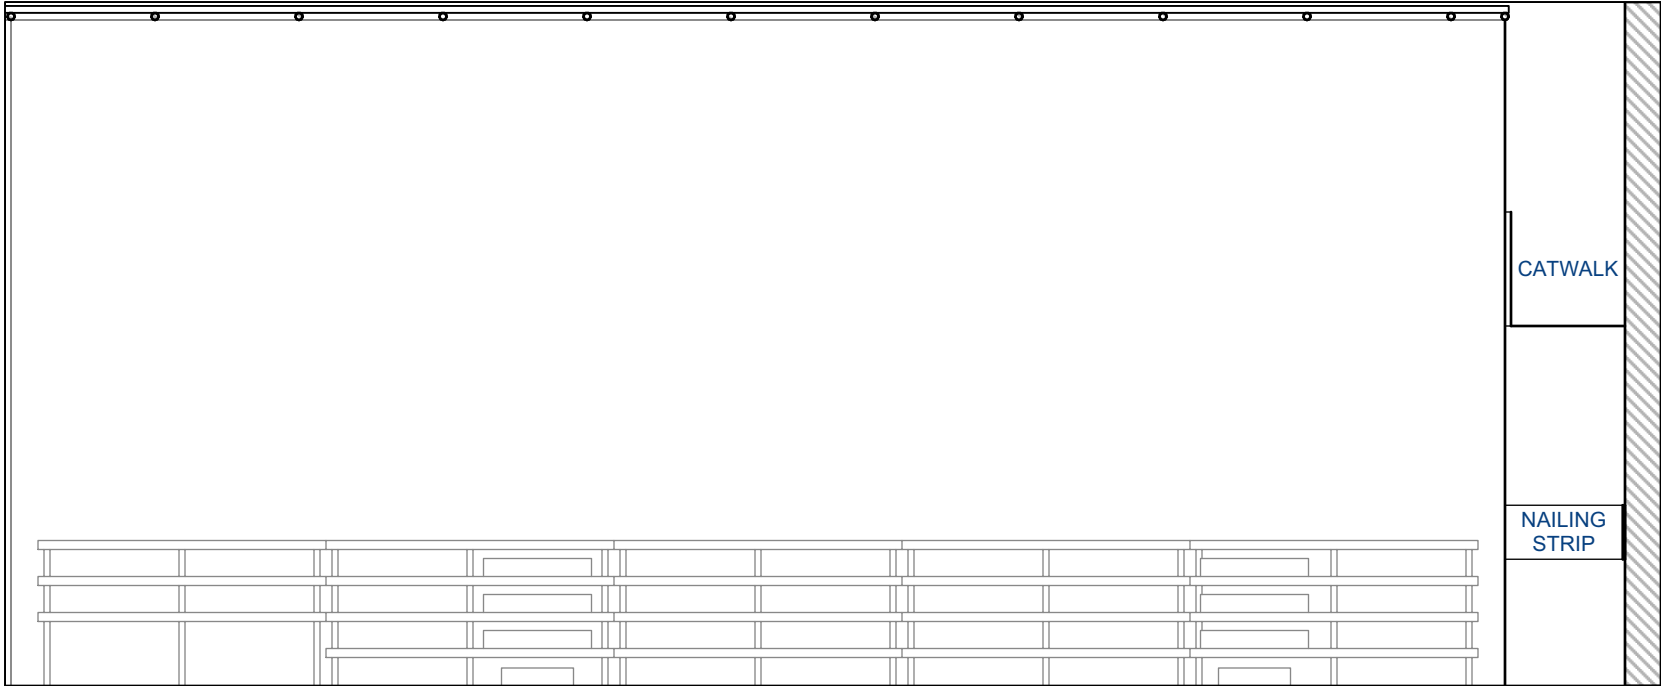

SR SECTION

THEATERSPACE

SECTION - ALLEY

PLATE

DIRECTOR: N/A

GEORGE MASON UNIVERSITY

SCENIC DESIGNER: N/A

DATE: 4/21/20

TECHNICAL DIRECTOR: N/A


REVISED: 8/7/20

DRAFTER: STEPHAN STARLING

SCALE: 1'-0" = 3/16"

11

OF 12

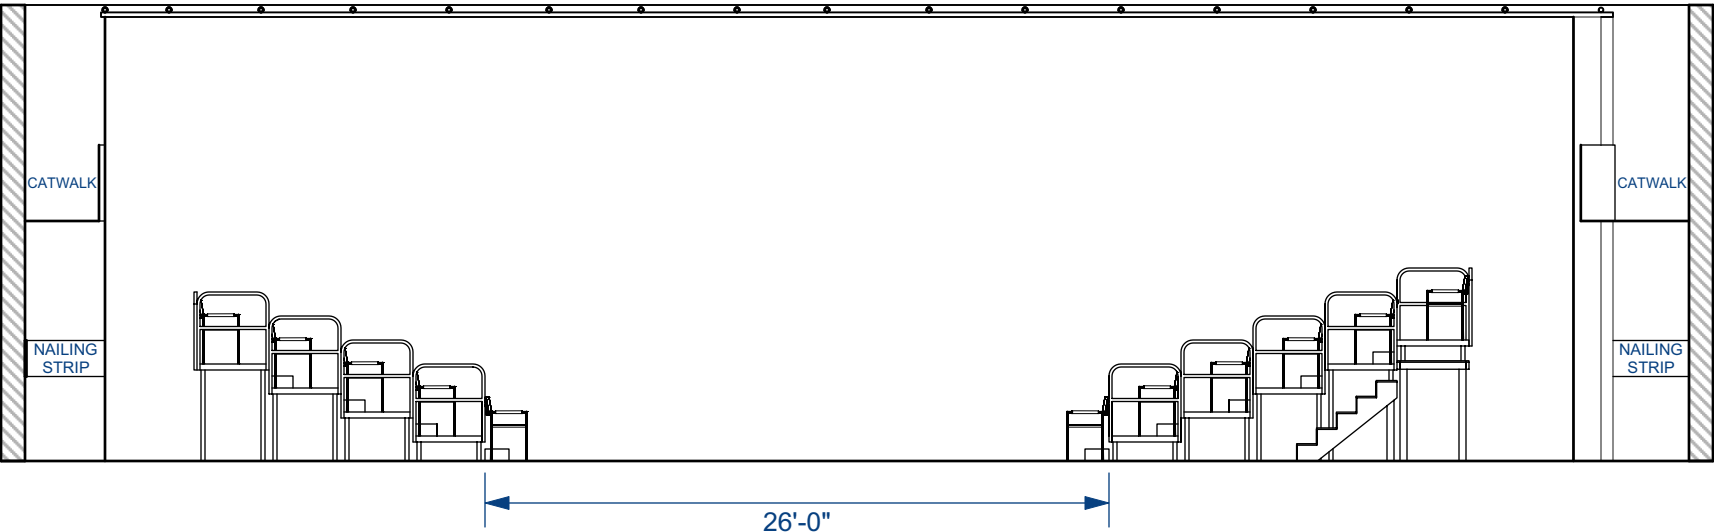

THEATERSPACE


FRONT ELEVATION - ALLEY

DIRECTOR:	N/A	GEORGE MASON UNIVERSITY
SCENIC DESIGNER:	N/A	DATE: 4/21/20
TECHNICAL DIRECTOR:	N/A	REVISED: 8/7/20
DRAFTER:	STEPHAN STARLING	SCALE: 1'-0" = 1/8"


PLATE

12

OF 12

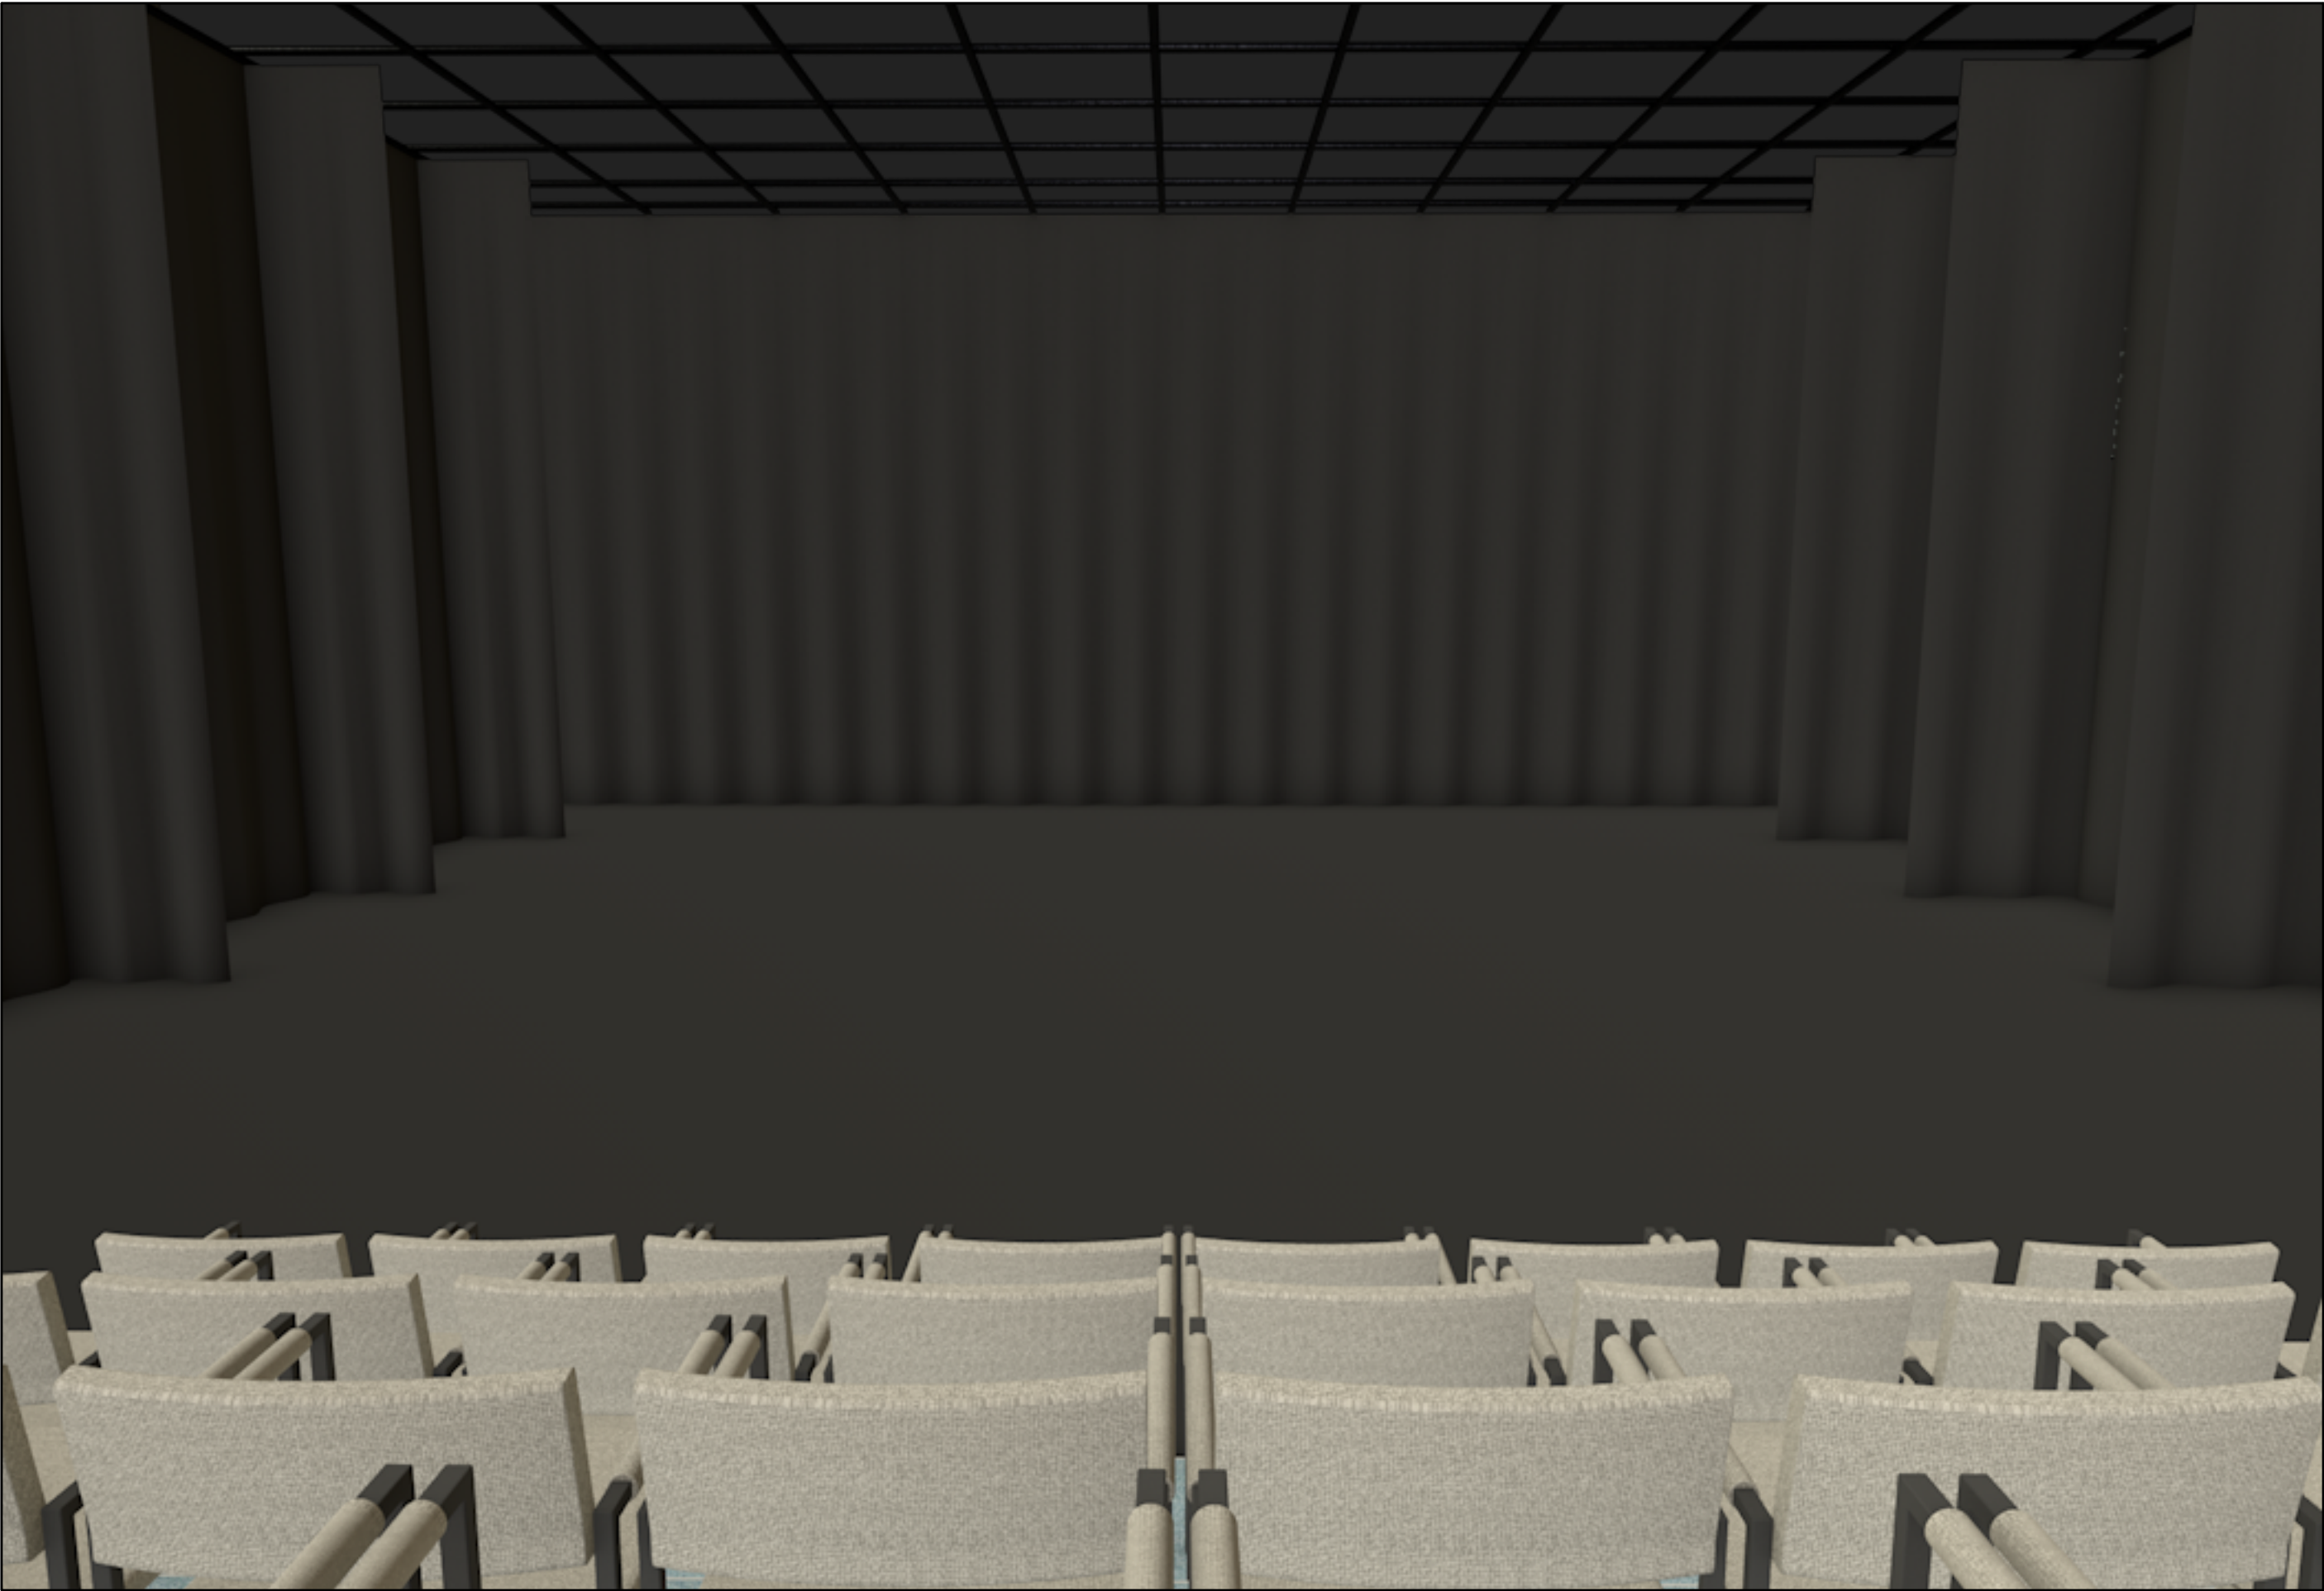

THEATERSPACE		RENDER - PROSCENIUM BLK		PLATE 01 OF 08
DIRECTOR:	N/A	GEORGE MASON UNIVERSITY		
SCENIC DESIGNER:	N/A	DATE:	4/19/20	
LIGHTING DESIGNER:	N/A	REVISED:	8/7/20	
DRAFTER:	STEPHAN STARLING	SCALE:	N/A	

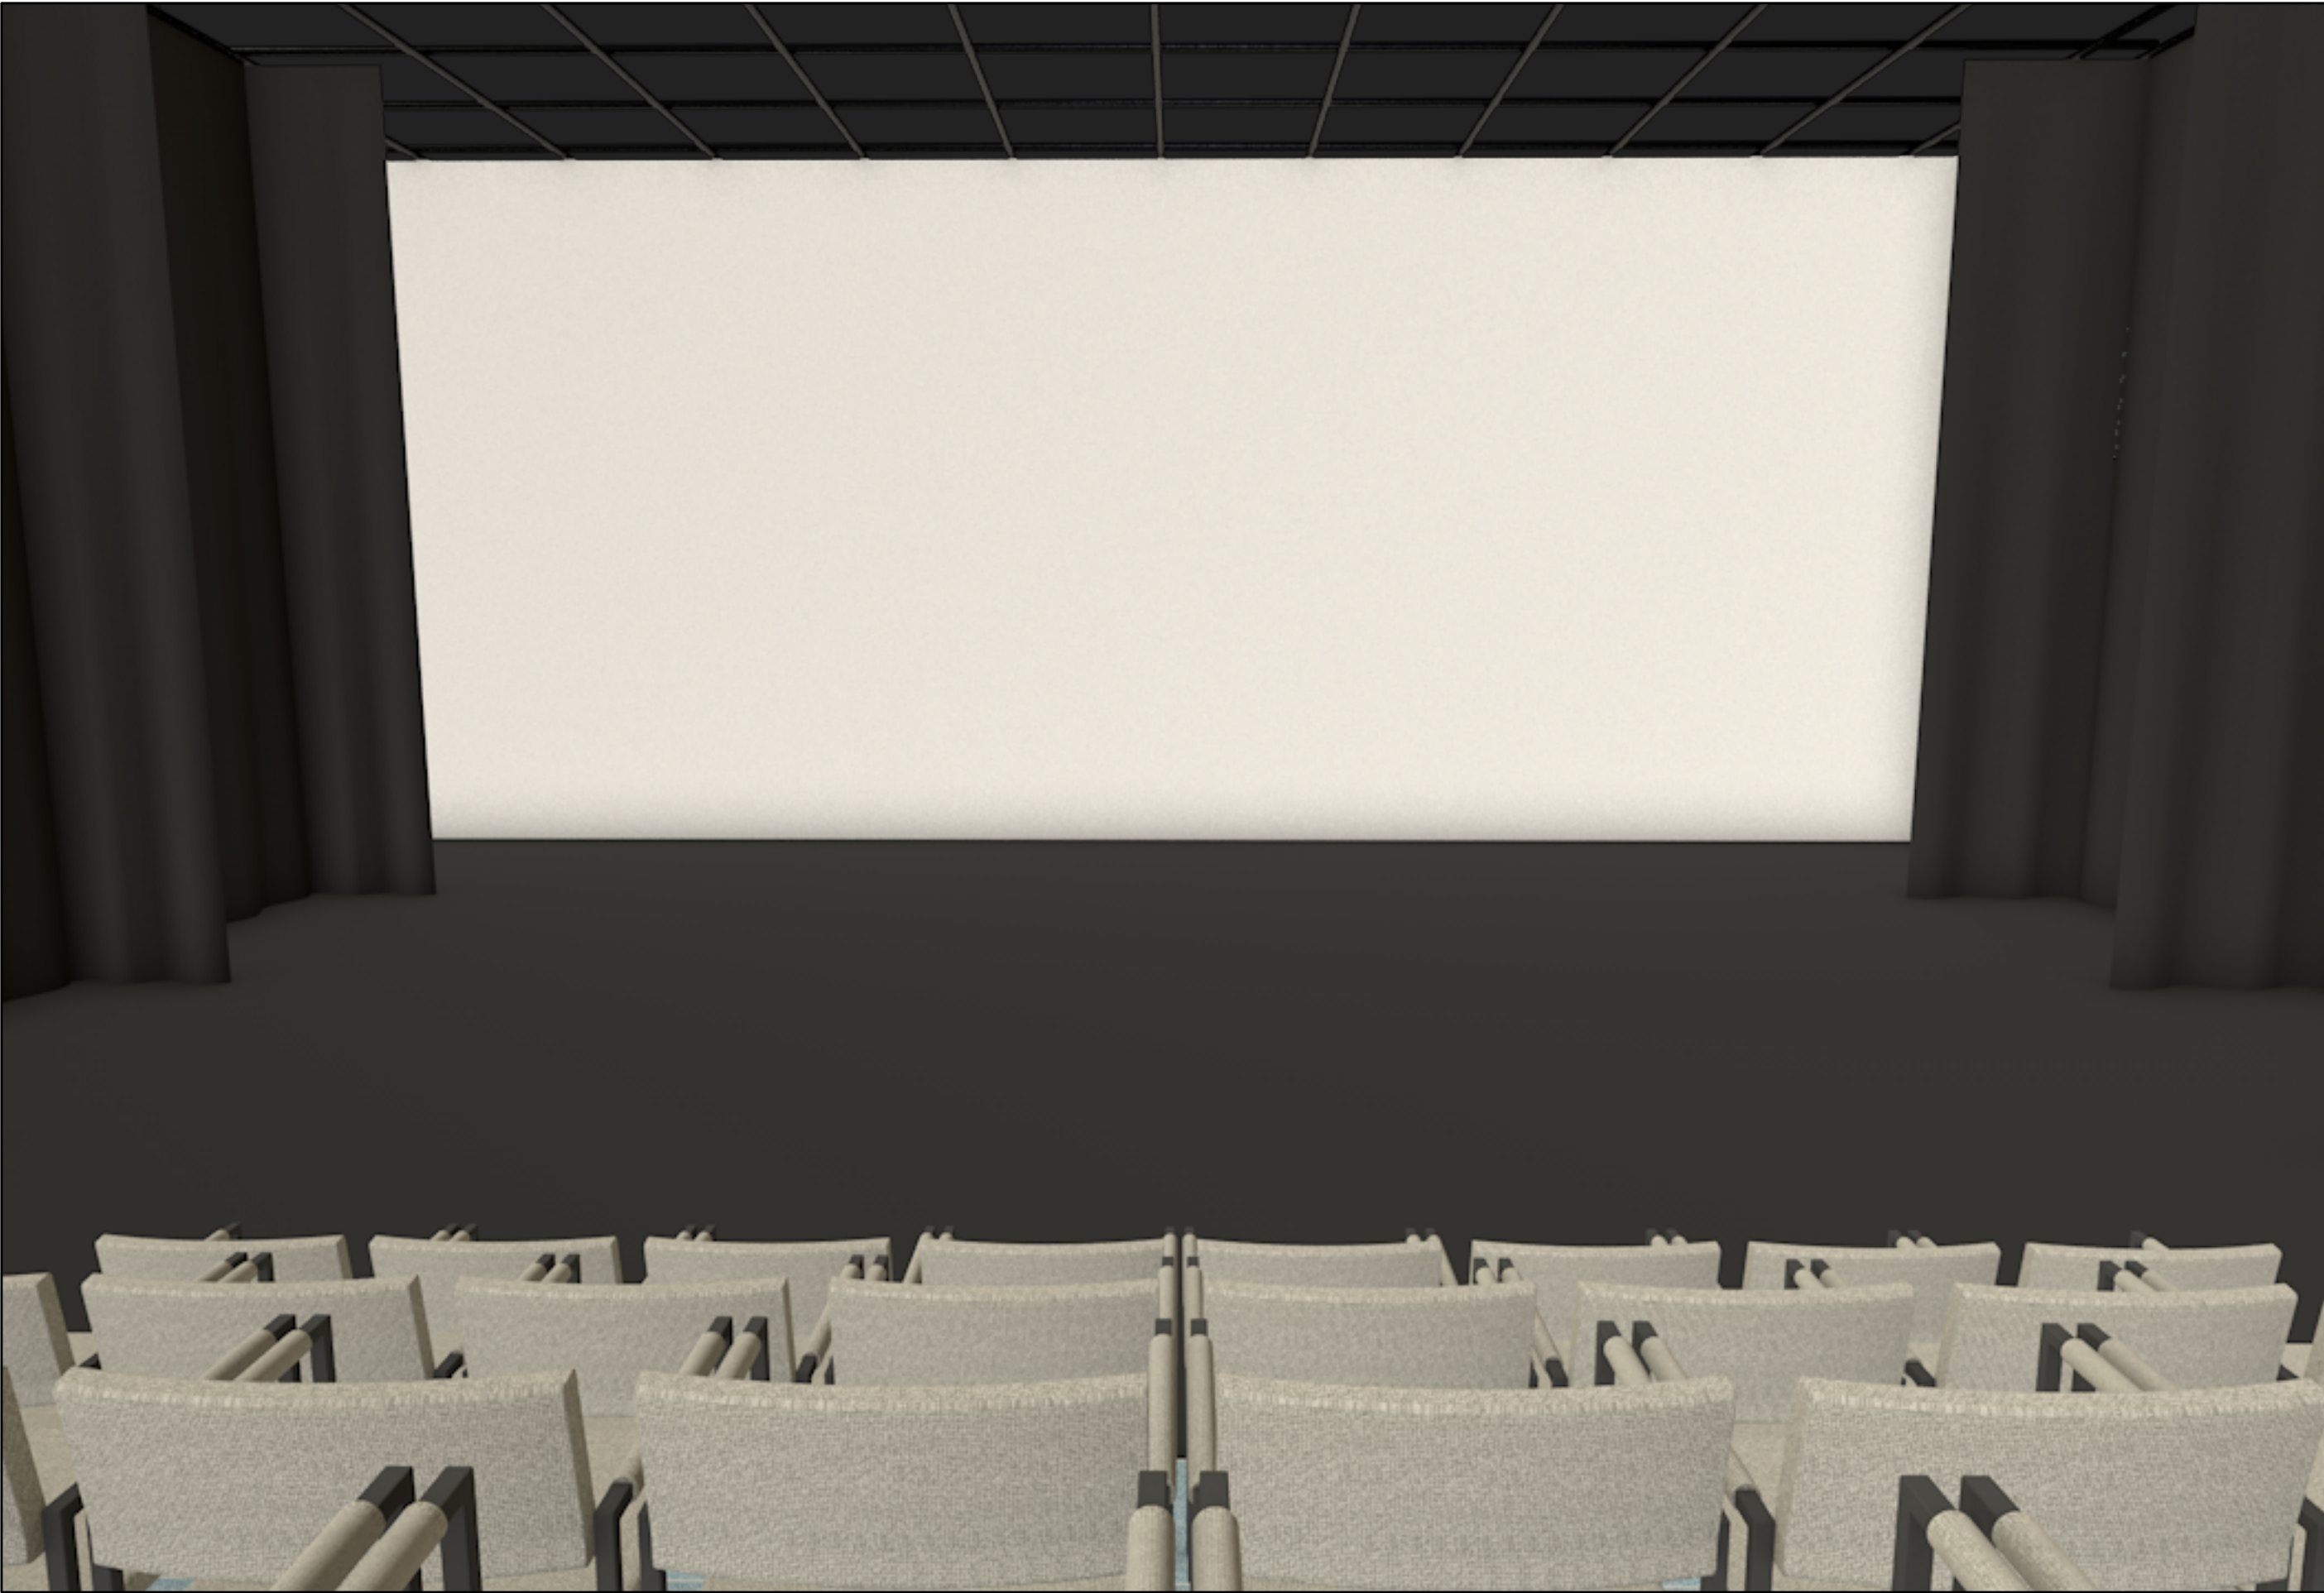

THEATERSPACE		RENDER - PROSCENIUM CYC		PLATE
DIRECTOR:	N/A	GEORGE MASON UNIVERSITY		02 OF 08
SCENIC DESIGNER:	N/A	DATE: 4/19/20		
LIGHTING DESIGNER:	N/A	REVISED: 8/7/20		
DRAFTER:	STEPHAN STARLING	SCALE: N/A		




THEATERSPACE		DS RENDER - THRUST			
DIRECTOR:	N/A	GEORGE MASON UNIVERSITY			
SCENIC DESIGNER:	N/A	DATE:		4/19/20	
LIGHTING DESIGNER:	N/A	REVISED:		8/7/20	
DRAFTER:	STEPHAN STARLING	SCALE:		N/A	


PLATE



THEATERSPACE		SR RENDER - THRUST		PLATE
DIRECTOR:	N/A	GEORGE MASON UNIVERSITY		04
SCENIC DESIGNER:	N/A	DATE:	4/19/20	
LIGHTING DESIGNER:	N/A	REVISED:	8/7/20	
DRAFTER:	STEPHAN STARLING	SCALE:	N/A	
				OF 08

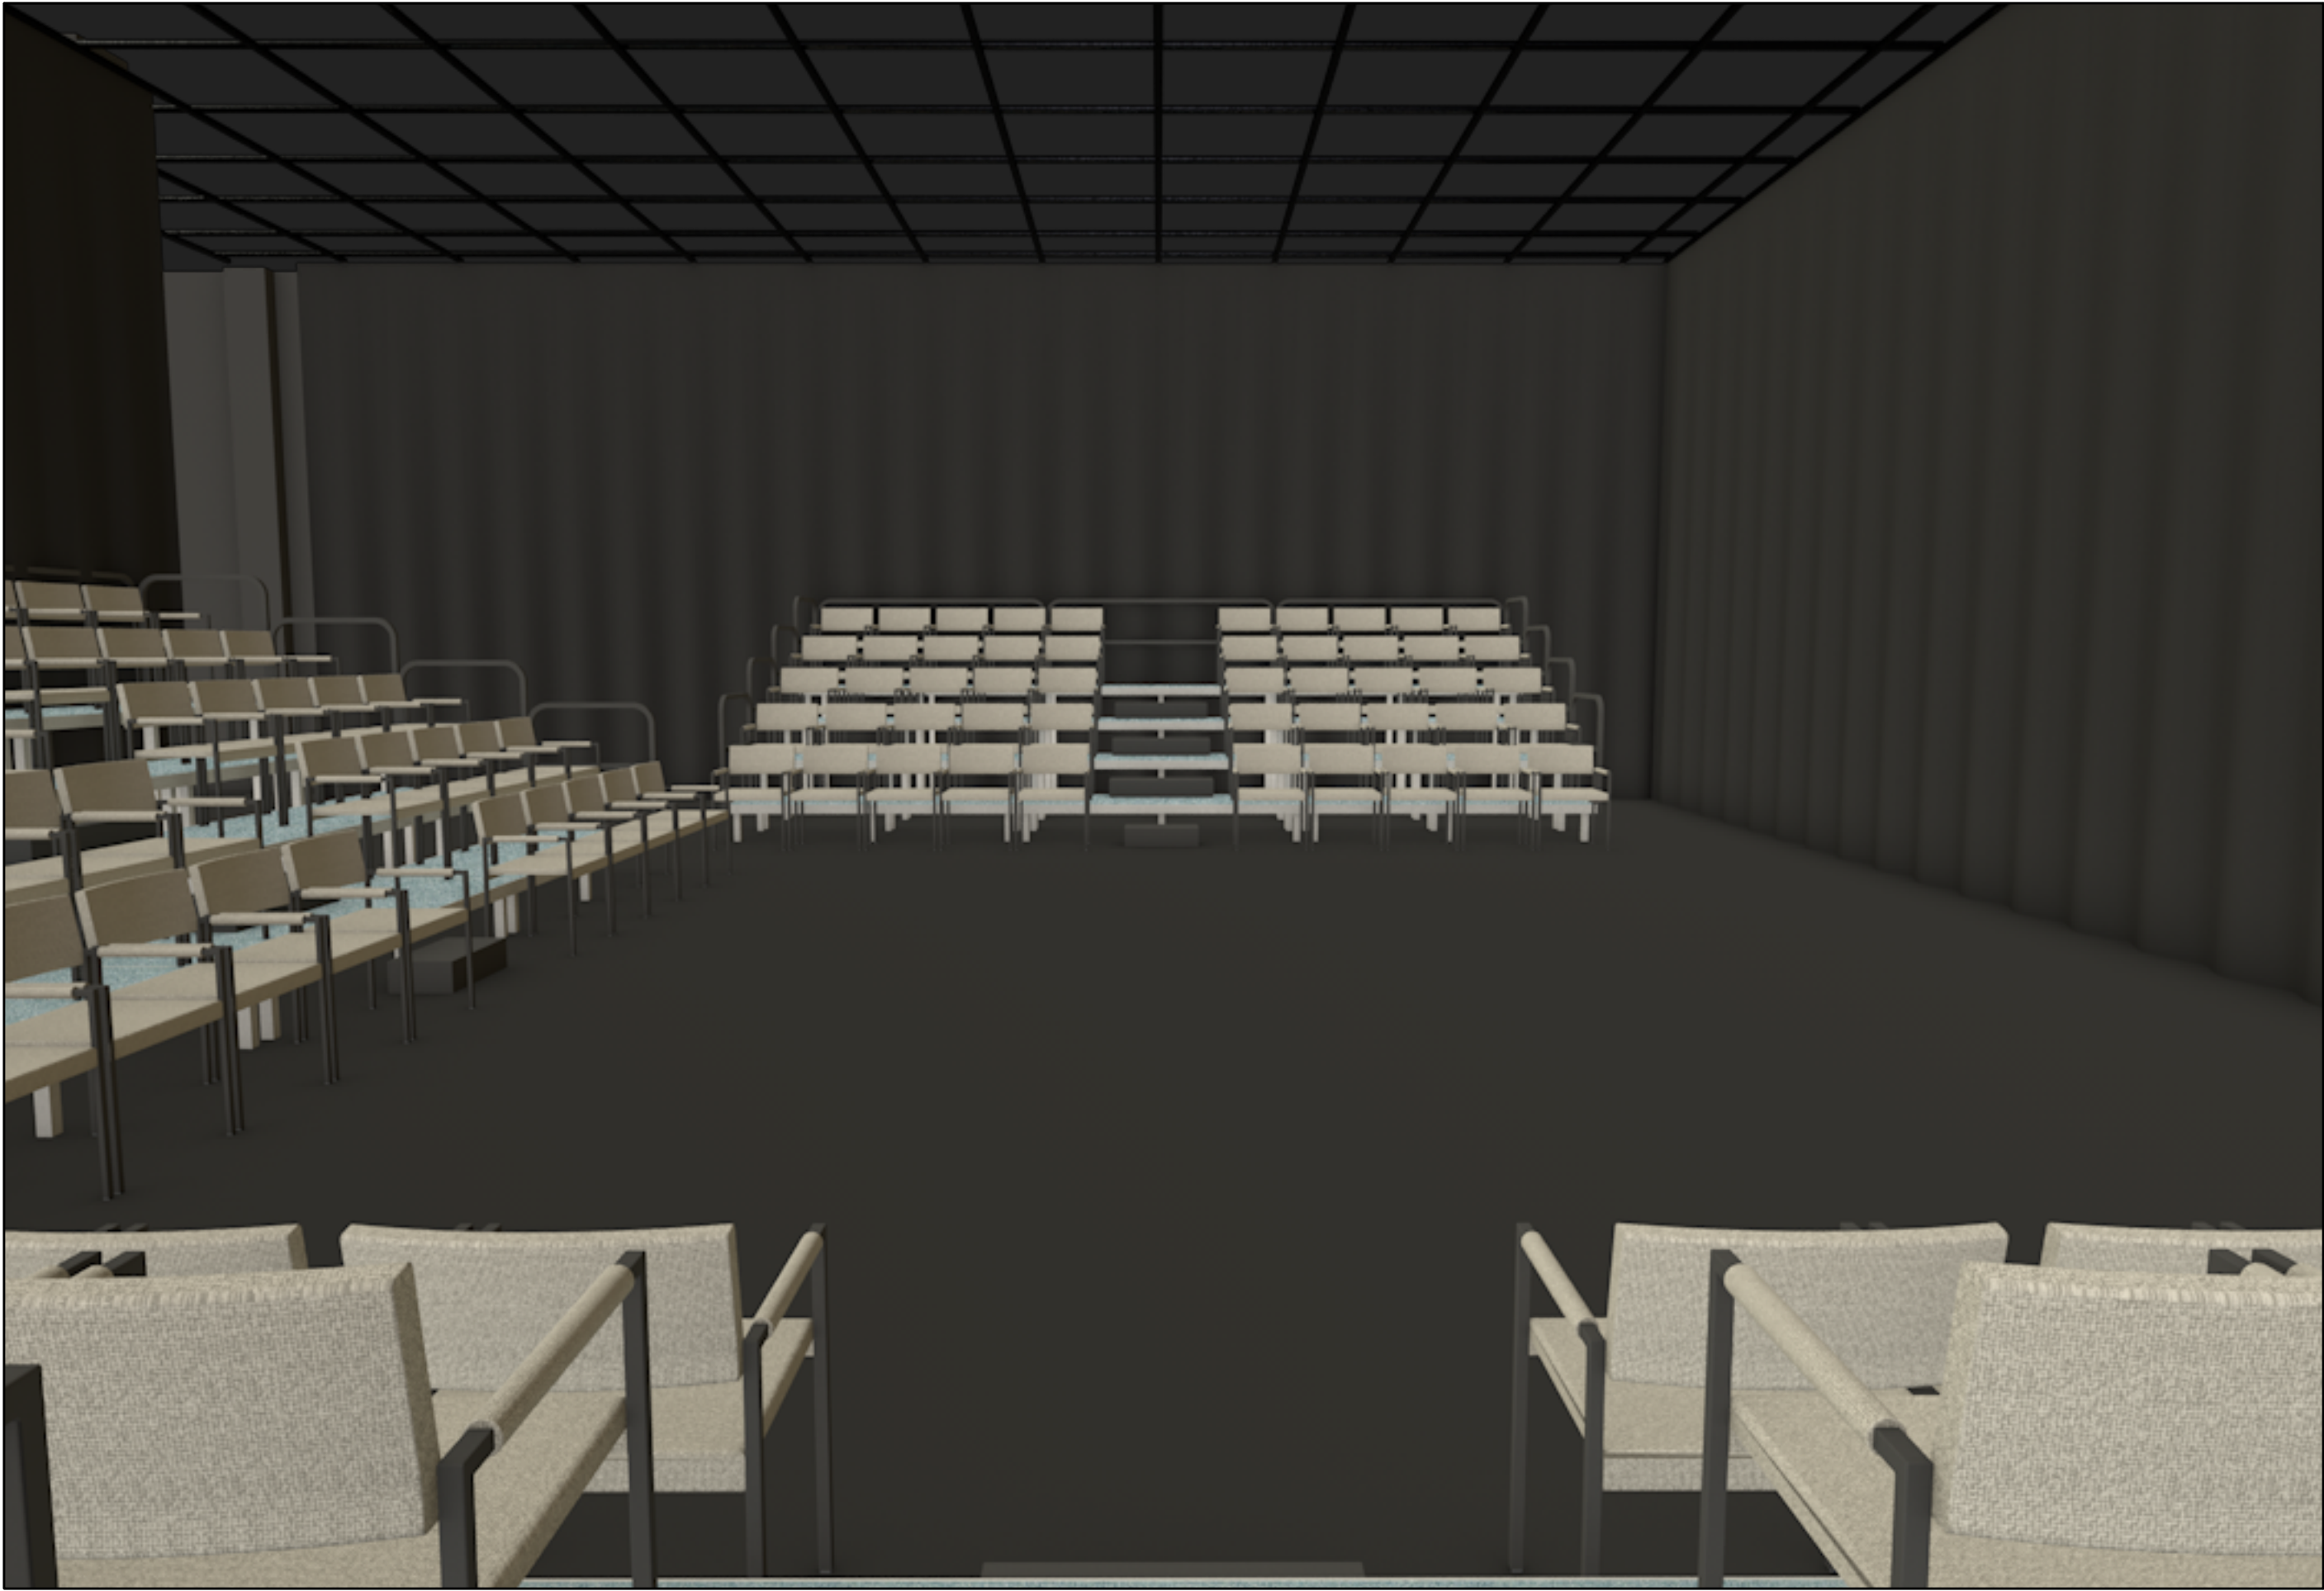


THEATERSPACE		SL RENDER - THRUST		PLATE
DIRECTOR:	N/A	GEORGE MASON UNIVERSITY		05
SCENIC DESIGNER:	N/A	DATE:	4/19/20	
LIGHTING DESIGNER:	N/A	REVISED:	8/7/20	
DRAFTER:	STEPHAN STARLING	SCALE:	N/A	
				OF 08

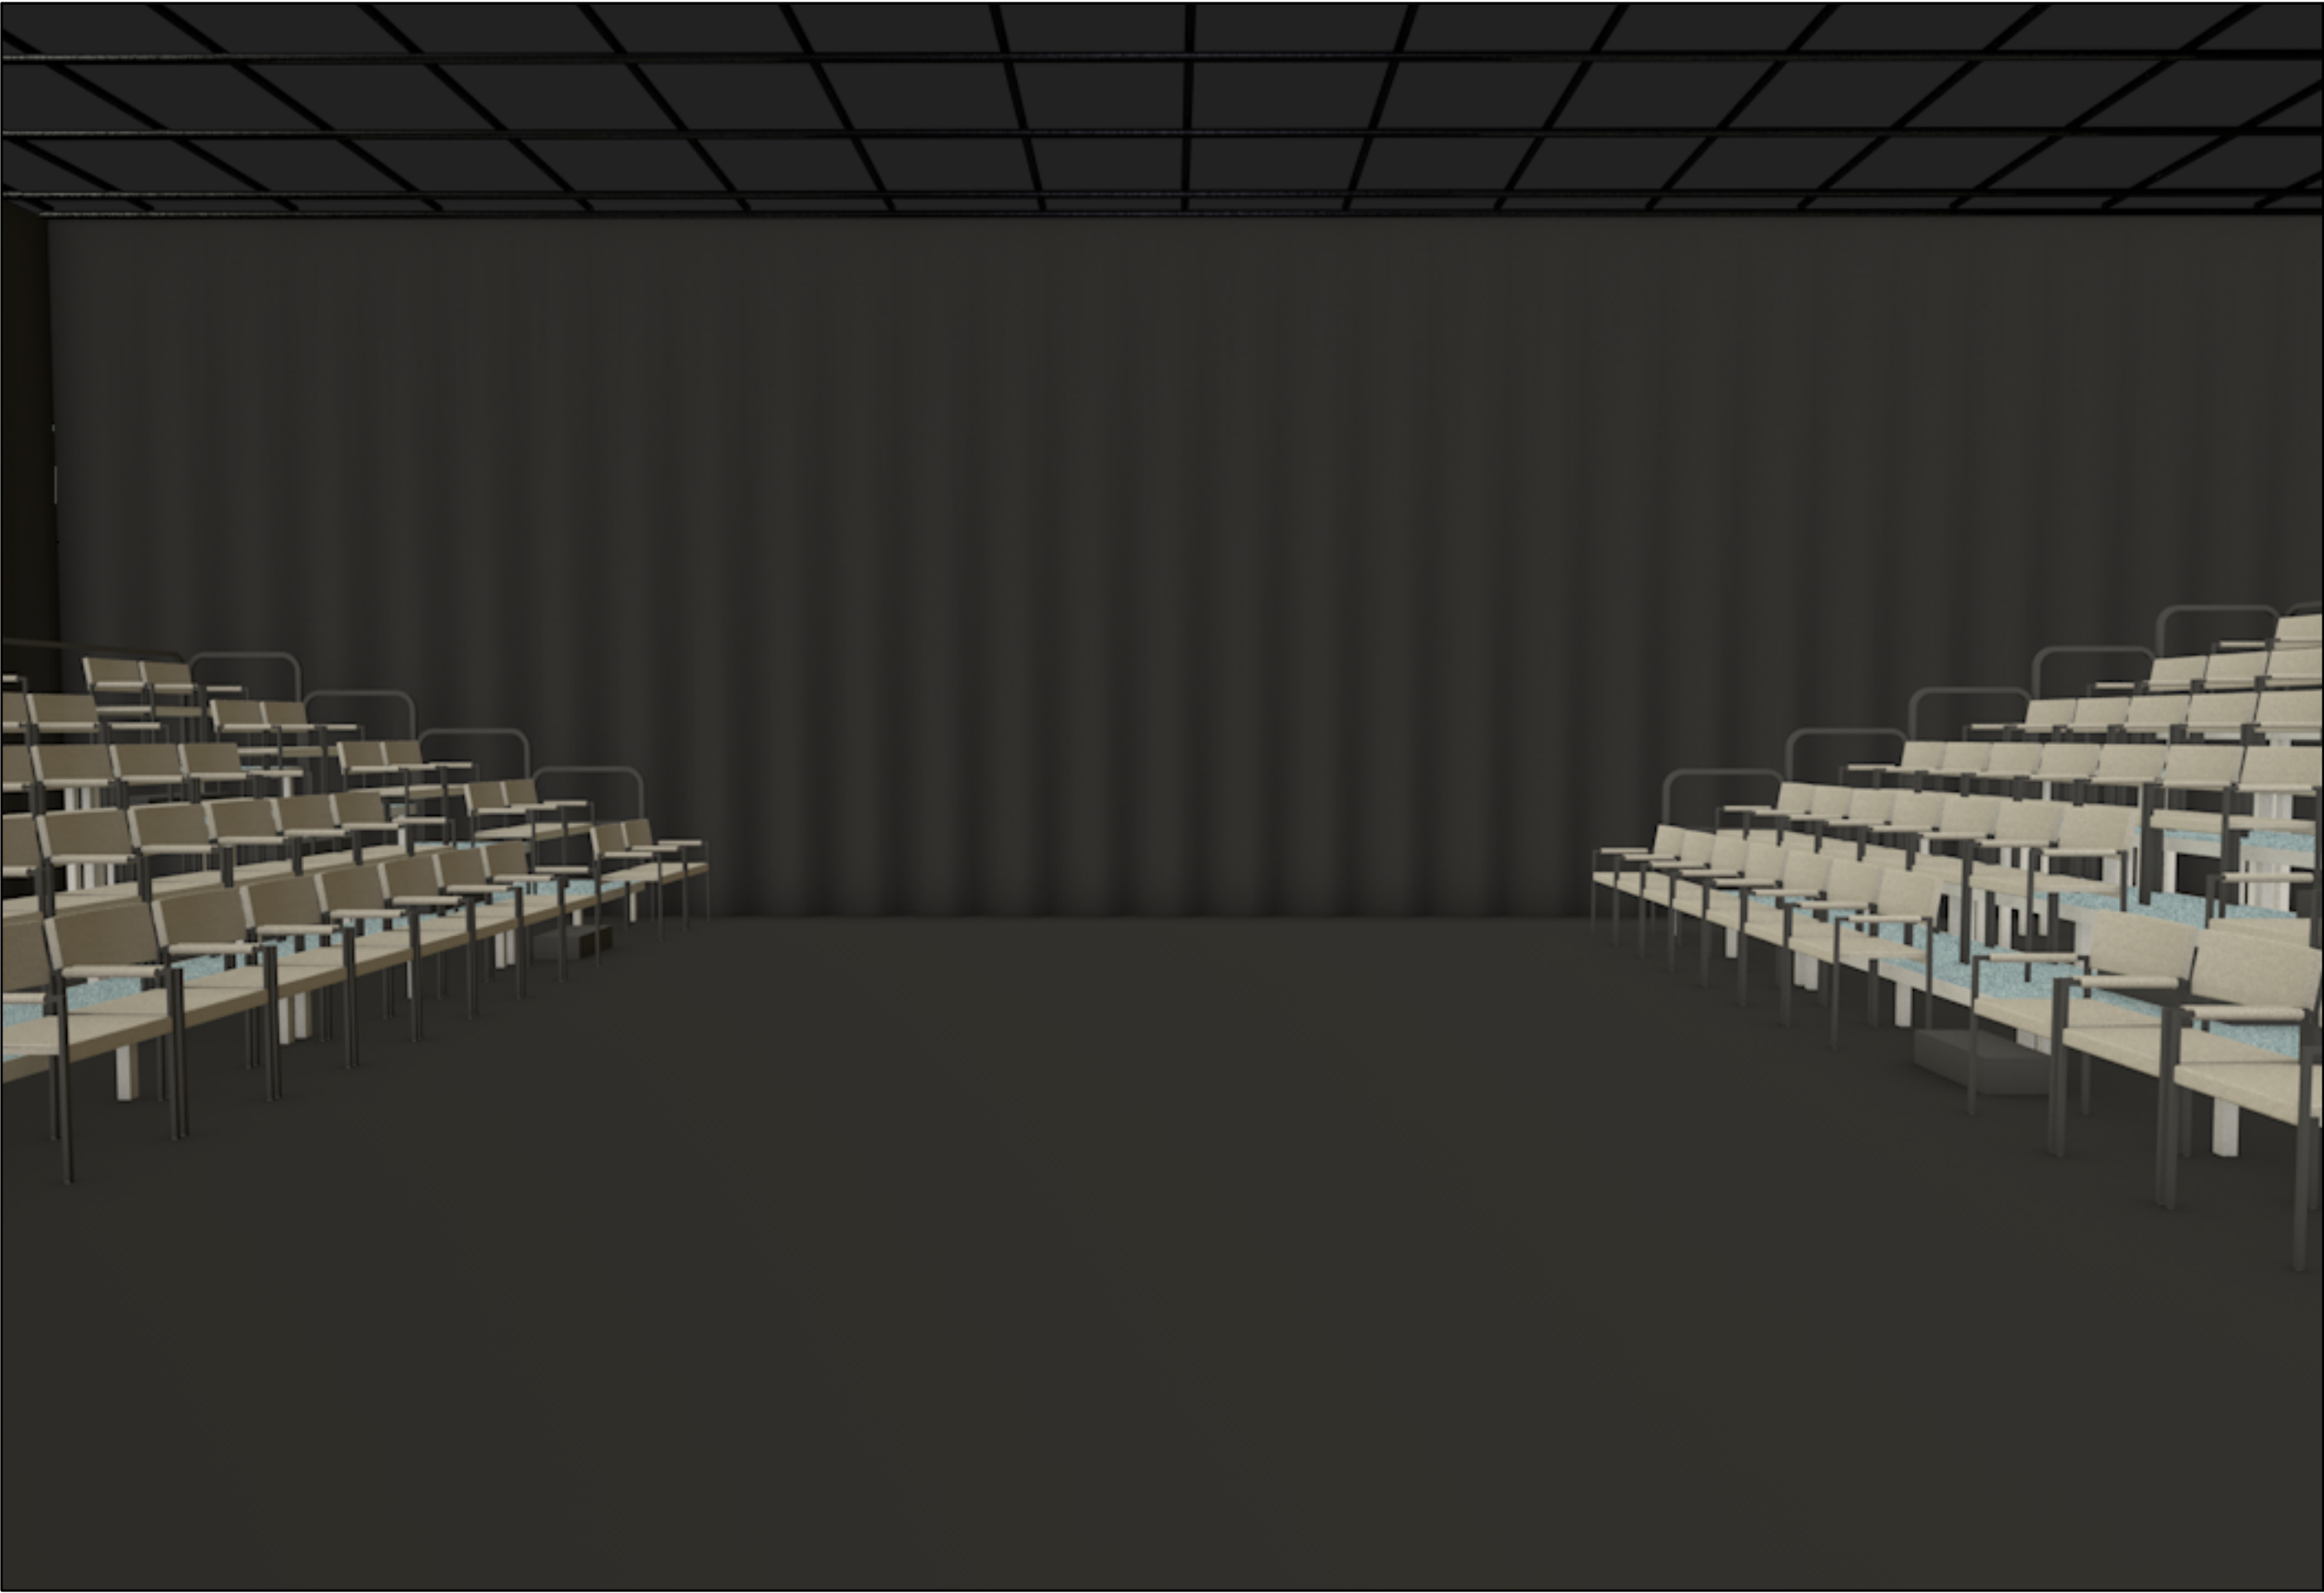

THEATERSPACE		DS RENDER - ALLEY		PLATE
DIRECTOR:	N/A	GEORGE MASON UNIVERSITY		06 OF 08
SCENIC DESIGNER:	N/A	DATE:	4/19/20	
LIGHTING DESIGNER:	N/A	REVISED:	8/7/20	
DRAFTER:	STEPHAN STARLING	SCALE:	N/A	



THEATERSPACE		SR RENDER - ALLEY		PLATE
DIRECTOR:	N/A	GEORGE MASON UNIVERSITY		07
SCENIC DESIGNER:	N/A	DATE: 4/19/20		
LIGHTING DESIGNER:	N/A	REVISED: 8/7/20		
DRAFTER:	STEPHAN STARLING	SCALE: N/A		
				OF 08

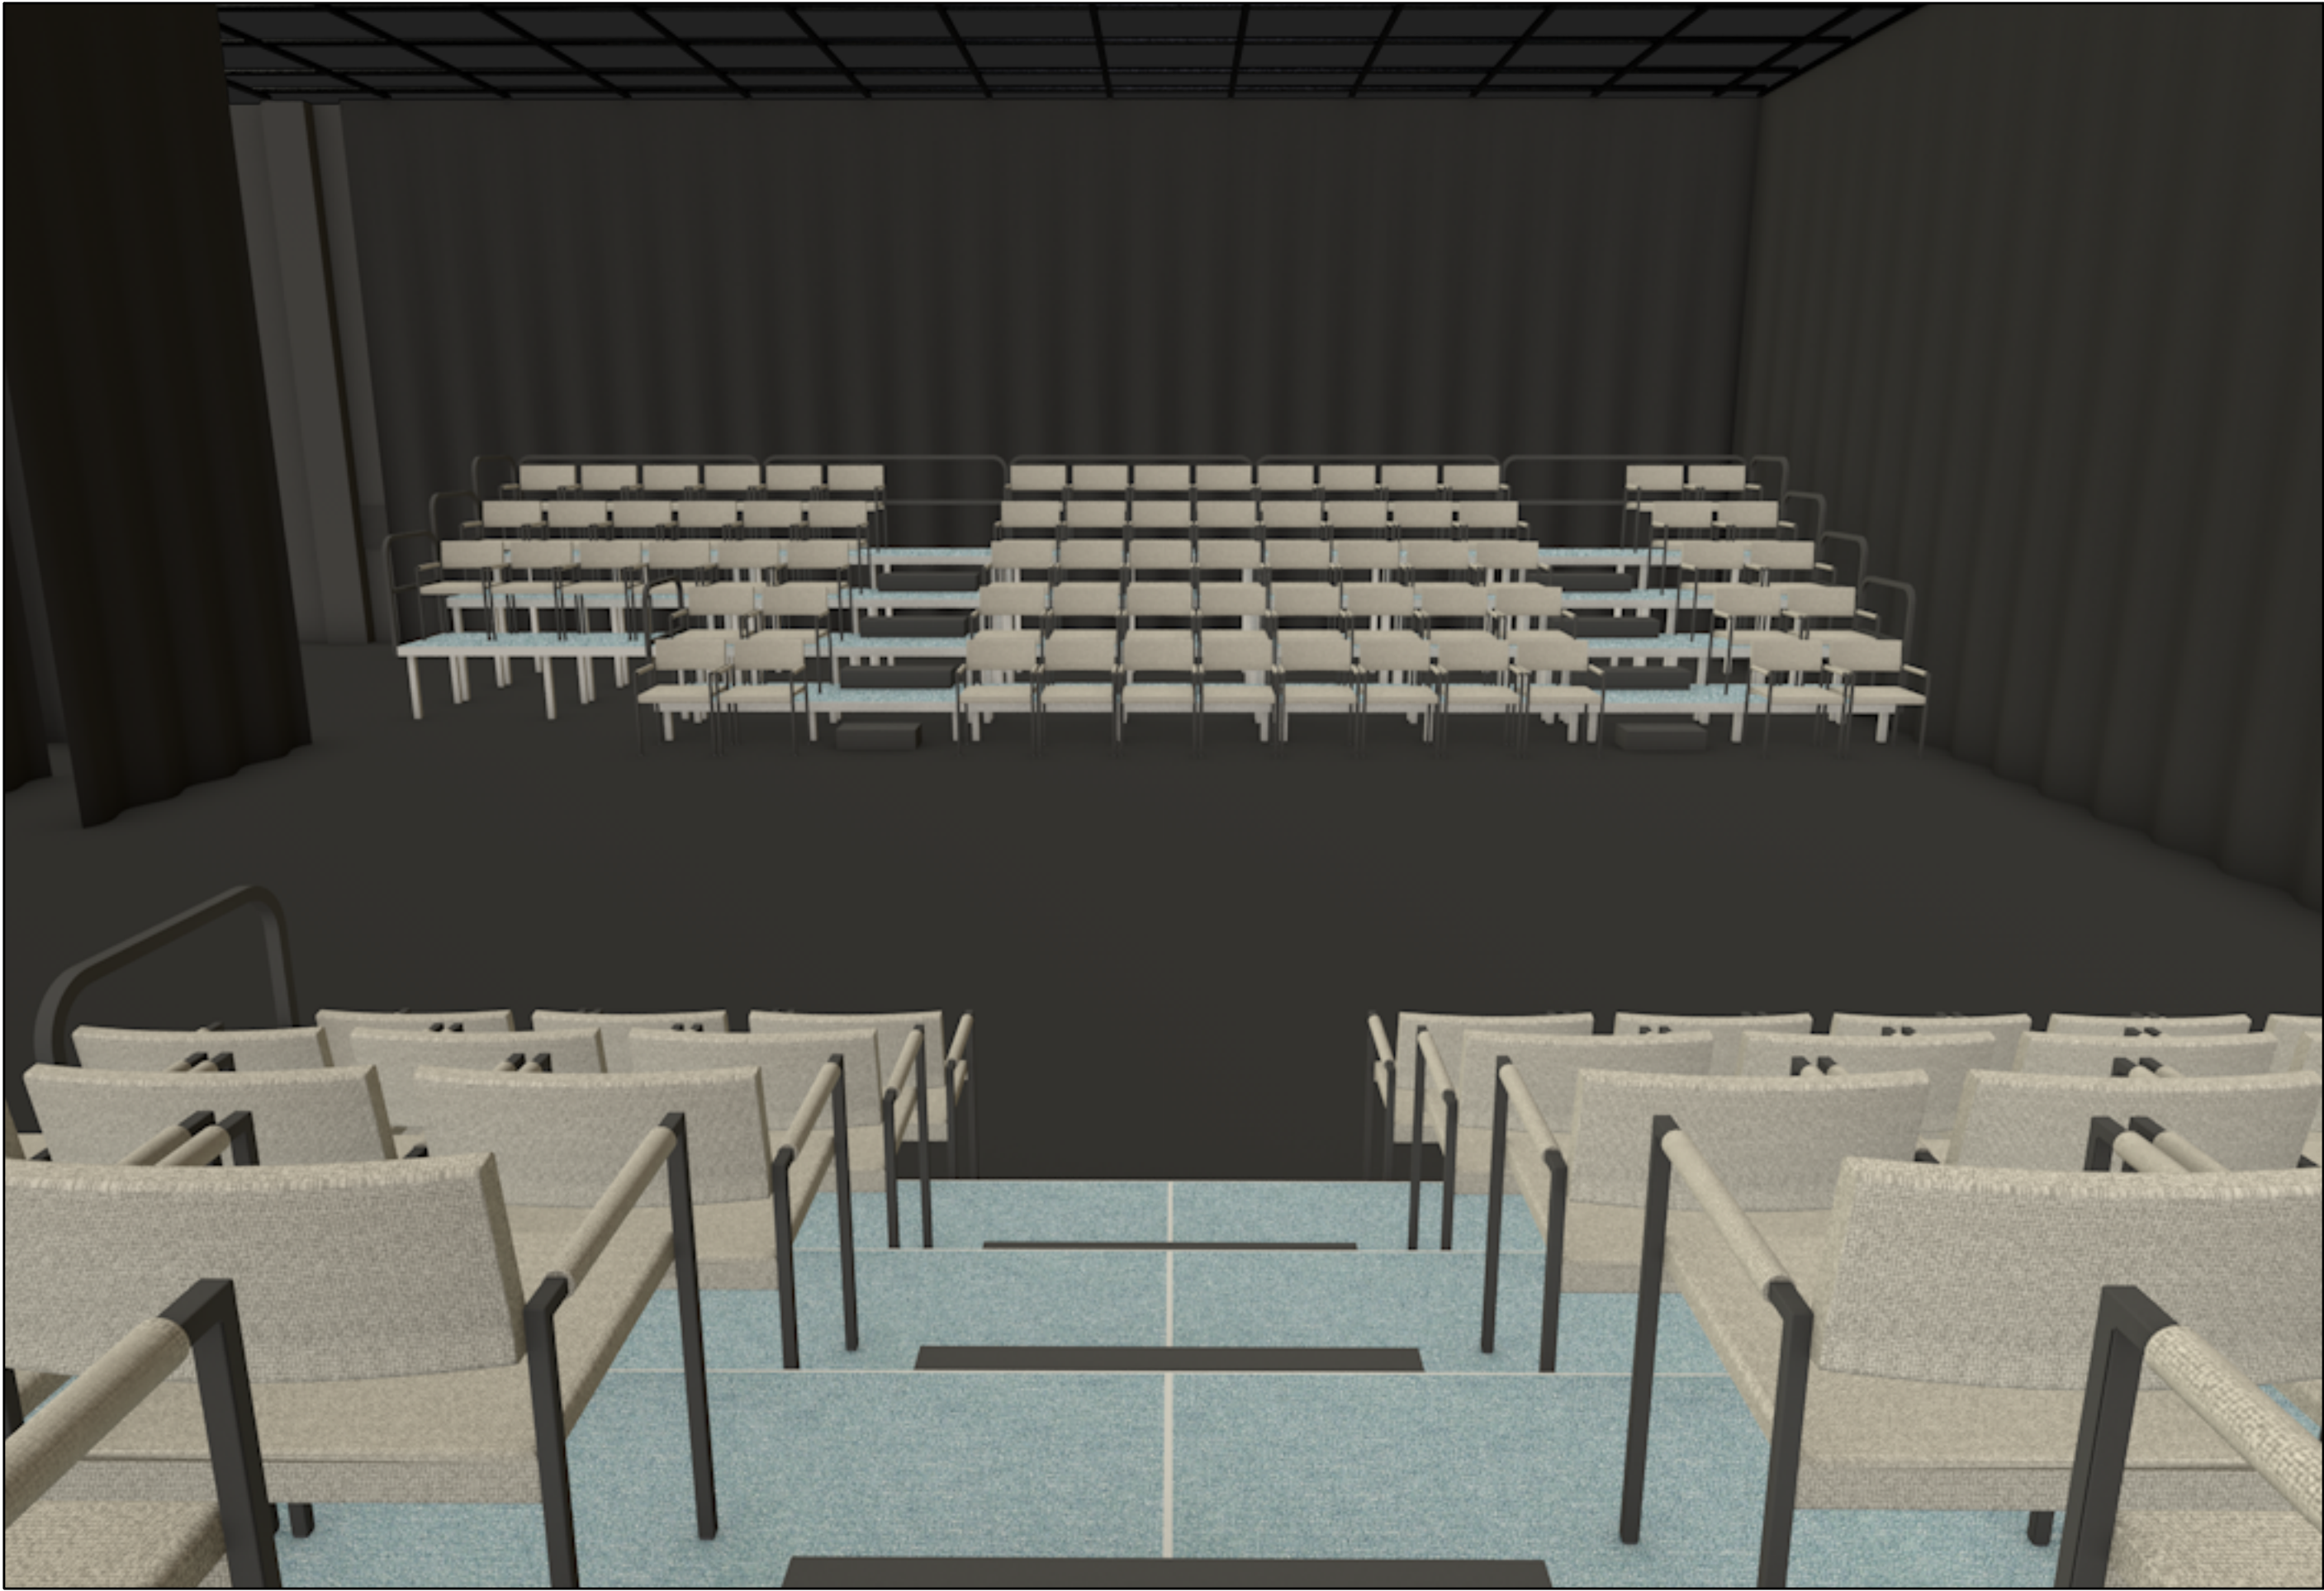

THEATERSPACE		SL RENDER - ALLEY		PLATE
DIRECTOR:	N/A	GEORGE MASON UNIVERSITY		08
SCENIC DESIGNER:	N/A	DATE: 4/19/20		
LIGHTING DESIGNER:	N/A	REVISED: 8/7/20		
DRAFTER:	STEPHAN STARLING	SCALE: N/A		
				OF 08